



Proposed Front Elevation.
1 : 100

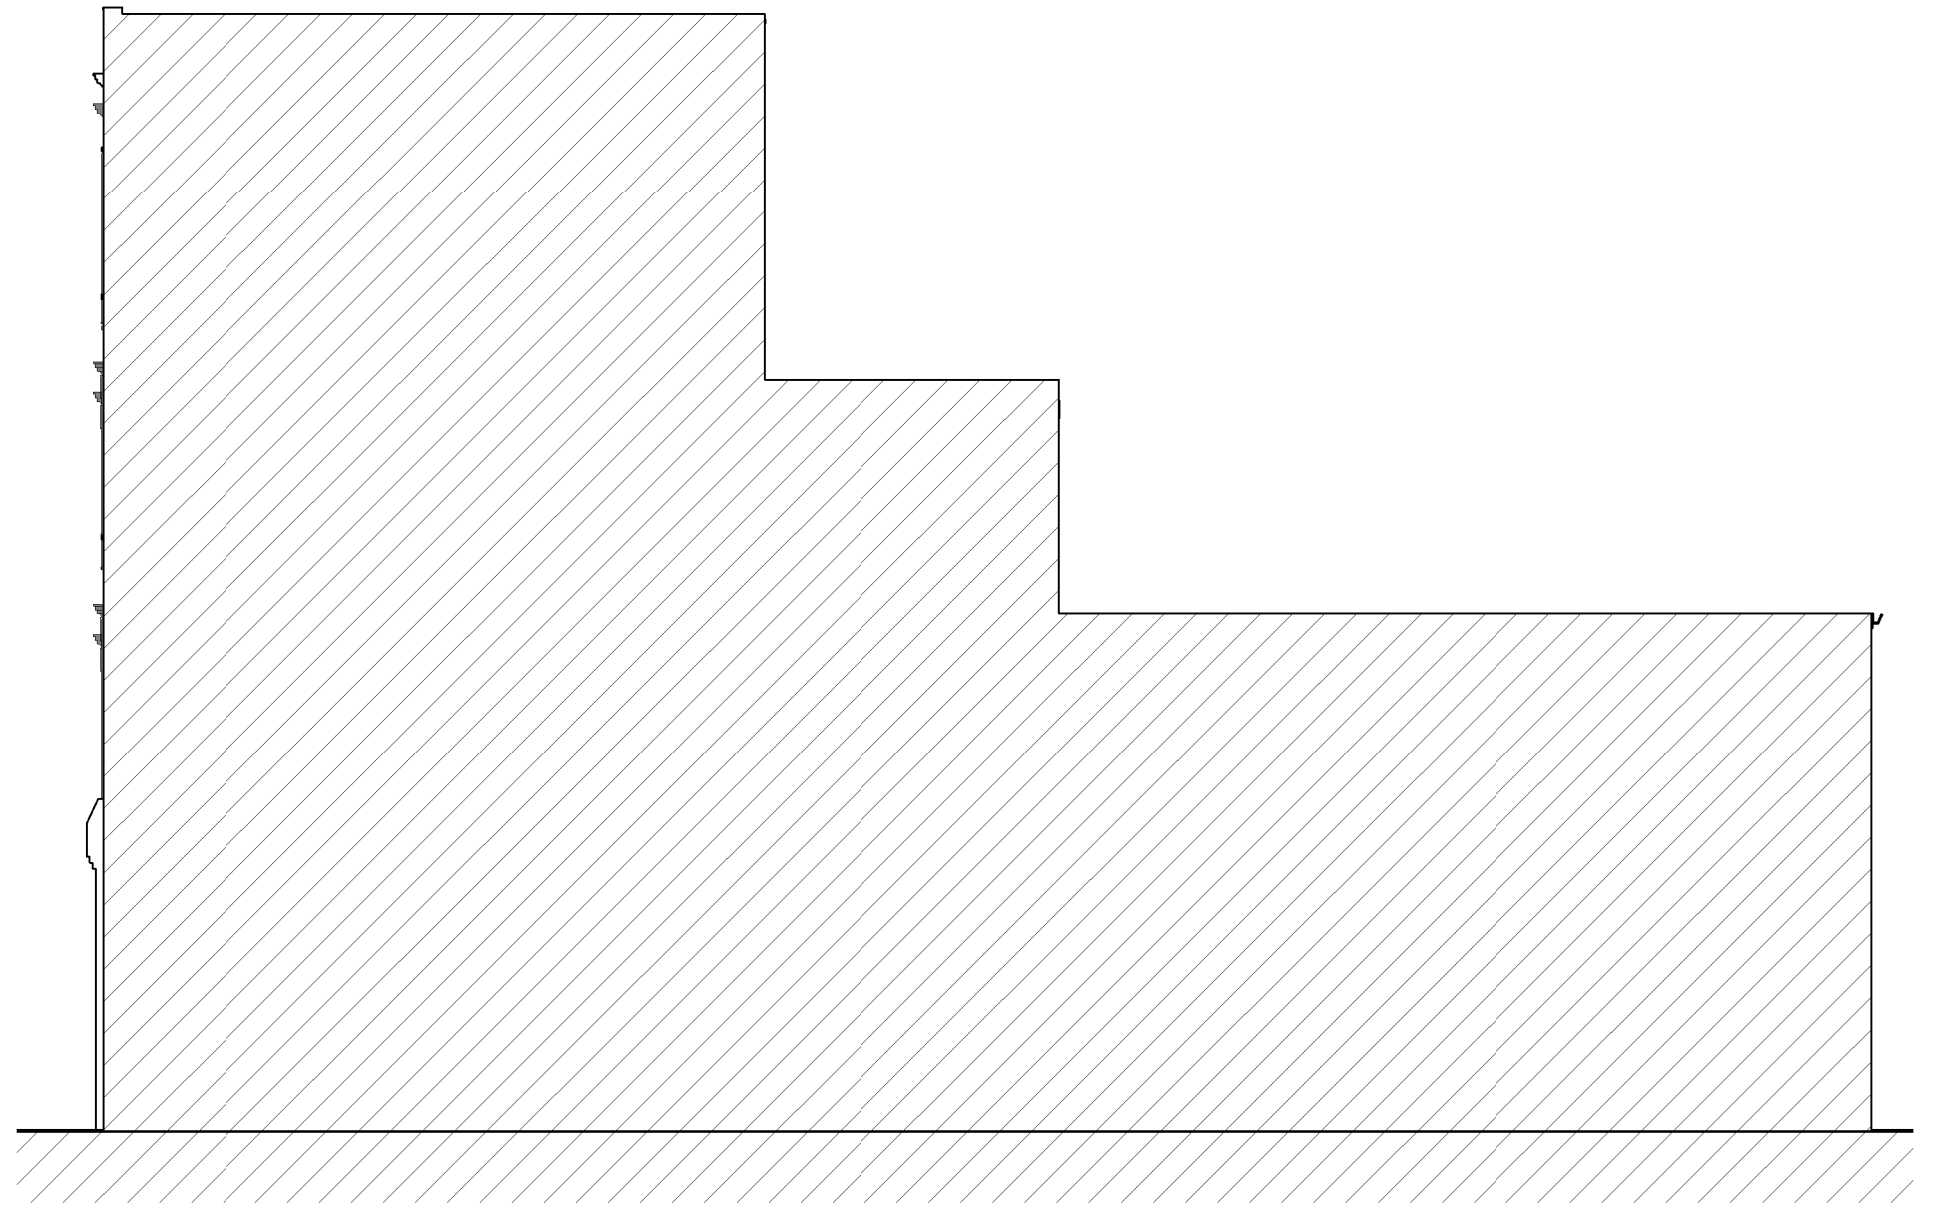

Proposed Side Elevation.
1 : 100

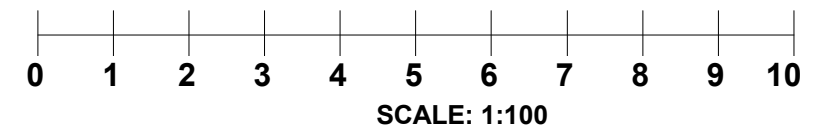

CANOPY PLANNING

OFFICES:- Sutton TEL NO. 020 3632 2690
MOBILE NO: 07956311277 Email:-info@canopyplanning.co.uk

Mr A Dattoo

Flat 1, 284 Kilburn High
Road
London
NW6 2DB

PROPOSED ELEVATIONS

Project number	19206	19206/06B
Date	Sep. 2019	
Drawn by	SZ	
Checked by	Checker	Scale 1 : 100