


SCALE 1:500 @ A3




SCALE 1:1250 @ A3

This drawing is copyright of DESIGN EXTENSION. This drawing must be read in conjunction with all other relevant documentation and drawings. No liability will be accepted for any expense, loss or damage of whatsoever nature and however arising from any variation made to this drawing or in the execution of the work to which it relates which has not been referred to them and their approval obtained.


 <div>DESIGN EXTENSION 125, 420 London road, Croydon, CR0 2HT Tel: 020 7856 0495 E: planning@designextension.co.uk www.designextension.co.uk</div>	
Drawing issued for Planning	
Project 25 Shelton Street	
Client -	
Title LOCATION PLAN	
Date 27/08/2019	Scale @ A3 1:1250
REV -	Drawing No-Rev/Isn: E100

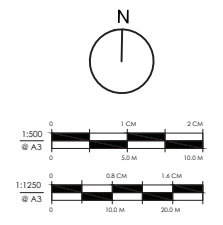

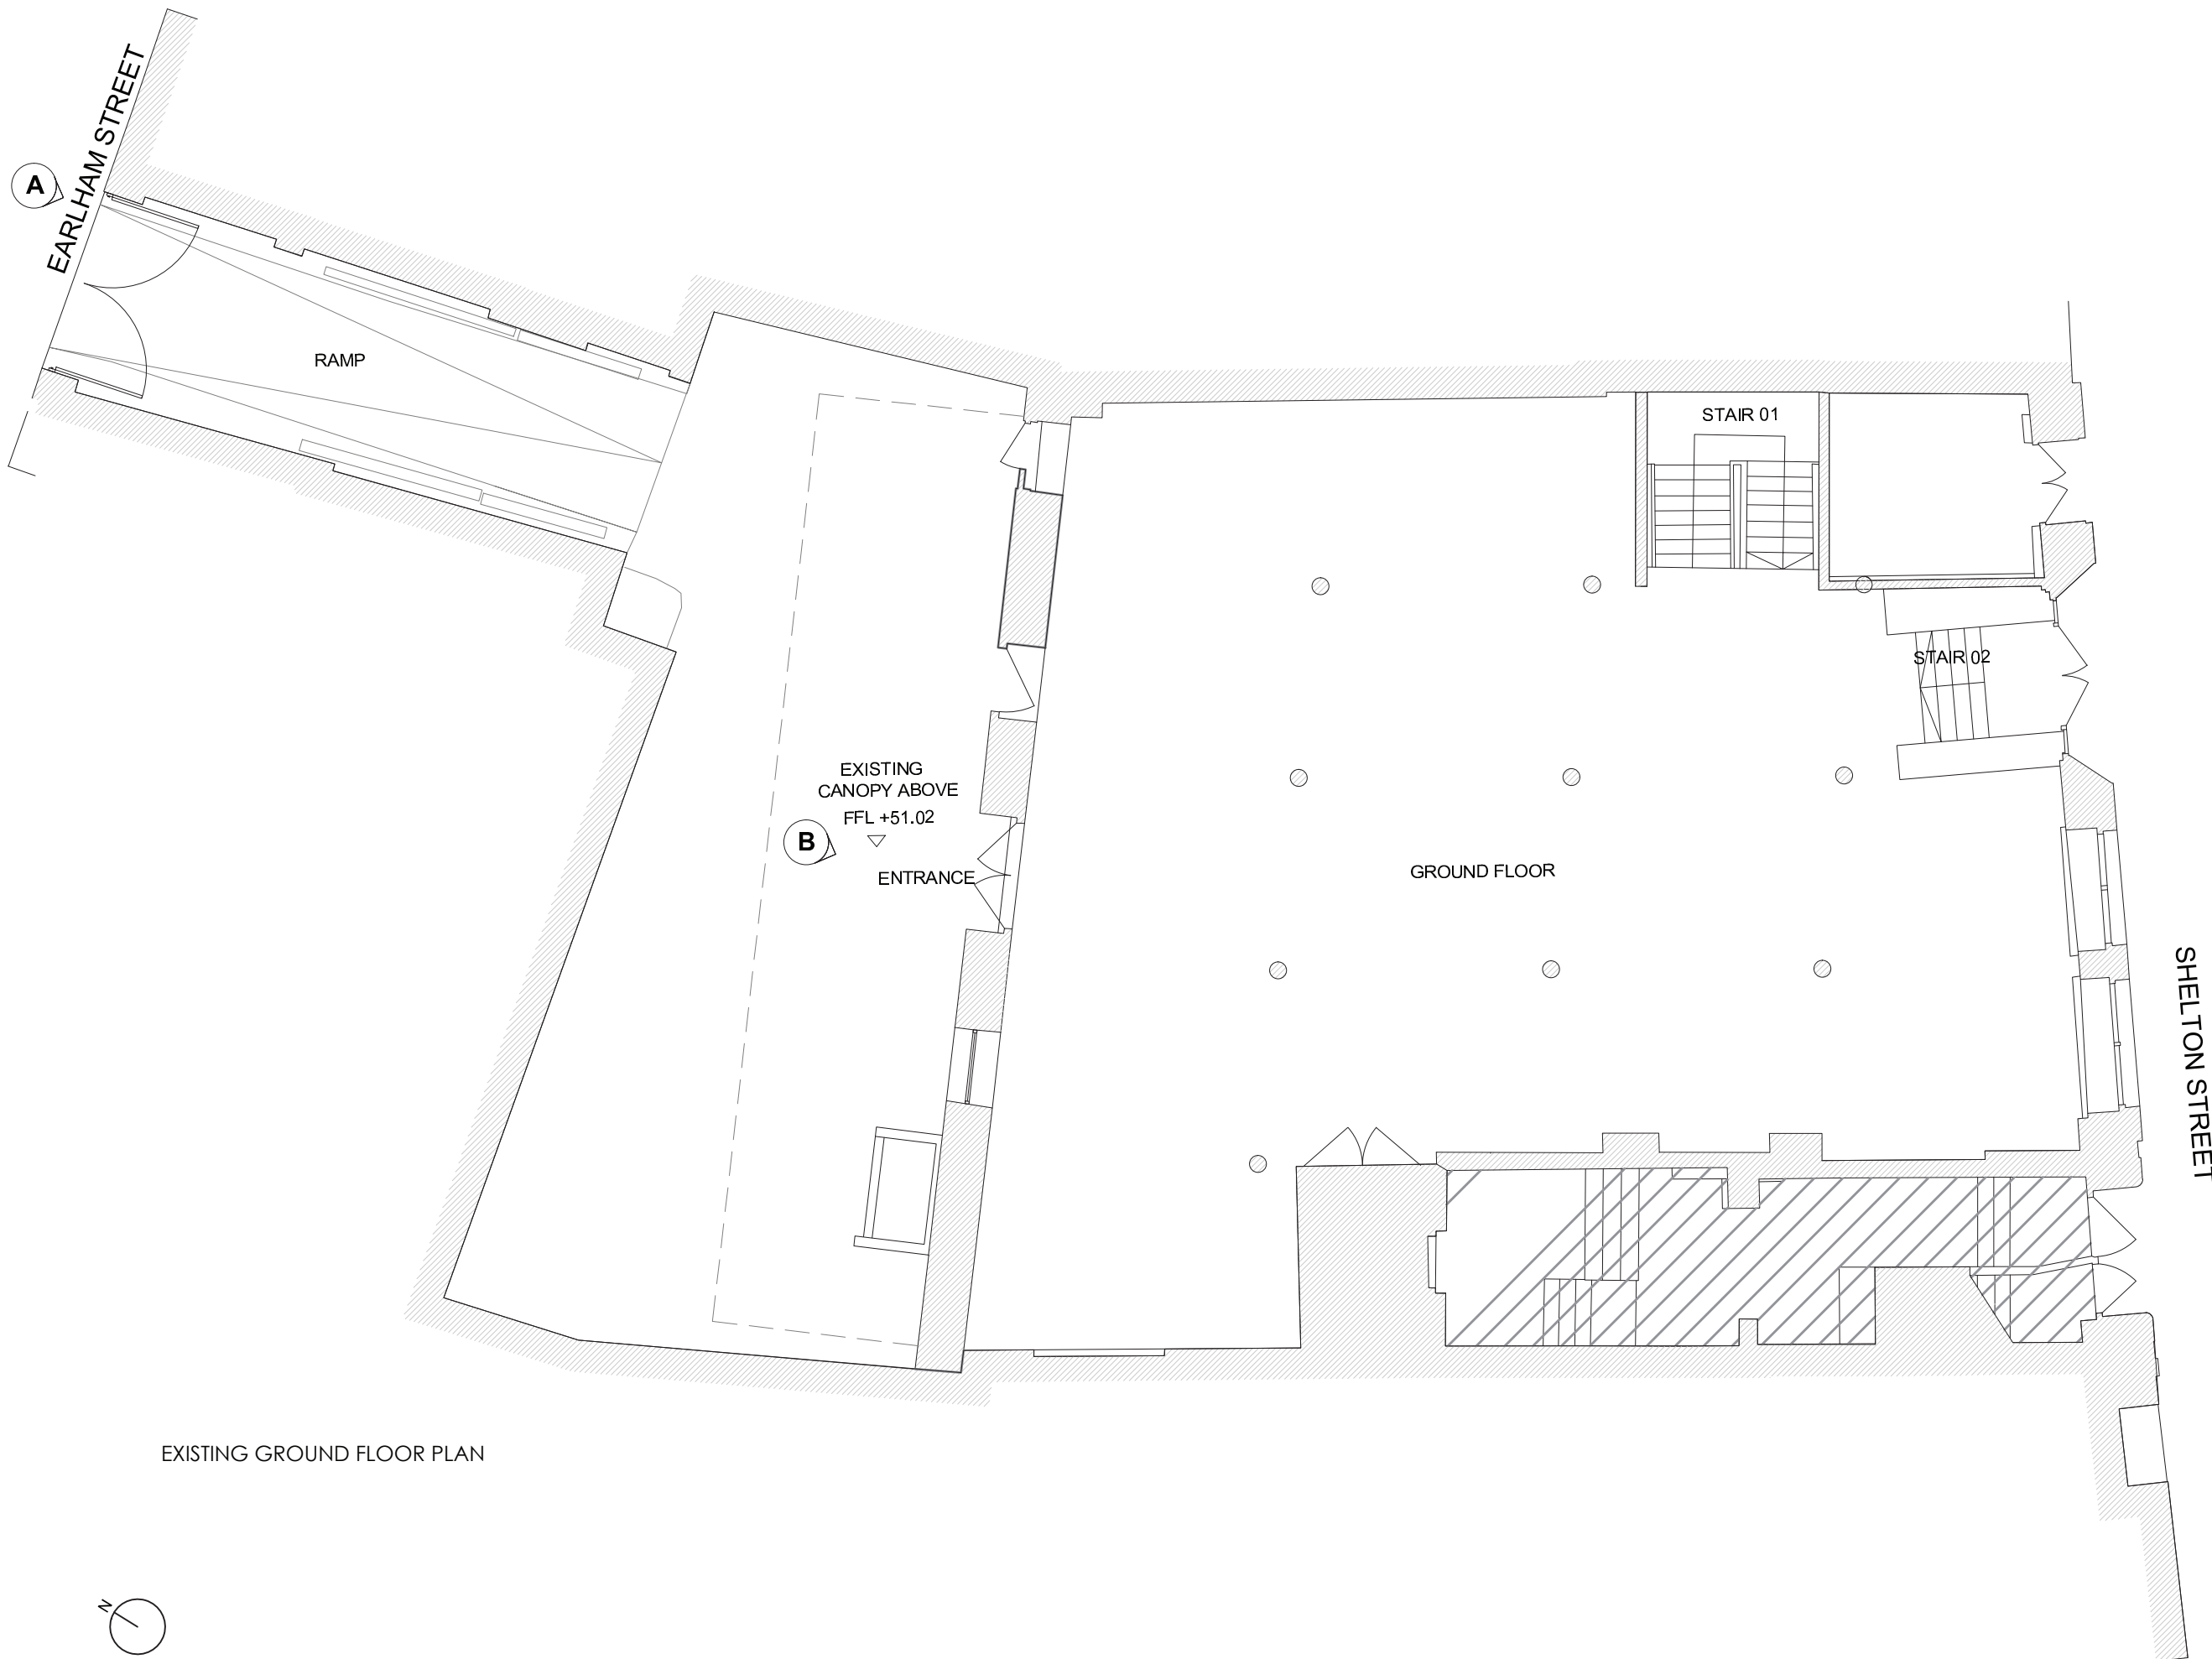


EXISTING GROUND FLOOR PLAN

This drawing is copyright of DESIGN EXTENSION. This drawing must be read in conjunction with all other relevant documentation and drawings. No liability will be accepted for any expense, loss or damage of whatsoever nature and however arising from any variation made to this drawing or in the execution of the work to which it relates which has not been referred to them and their approval obtained.


 <div>DESIGN EXTENSION 125, 420 London road, Croydon, CR0 2NT Tel: 020 7856 0495 E: planning@designextension.co.uk www.designextension.co.uk</div>	
Drawing issued for Planning	
Project 25 Shelton Street	
Client -	
Title EXISTING GROUND FLOOR PLAN	
Date 27/08/2019	Scale @ A3 1:100
REV -	Drawing No-Revision: E101



EXISTING LOWER GROUND FLOOR PLAN

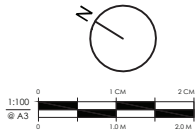

This drawing is copyright of DESIGN EXTENSION. This drawing must be read in conjunction with all other relevant documentation and drawings. No liability will be accepted for any expense, loss or damage of whatsoever nature and however arising from any variation made to this drawing or in the execution of the work to which it relates which has not been referred to them and their approval obtained.

<div><div></div><div><div>DESIGN EXTENSION</div><div>125, 420 London road, Croydon, CR0 2NT Tel: 020 7856 0495 E: planning@designextension.co.uk www.designextension.co.uk</div></div></div>	
Drawing issued for	
Planning	
Project	
25 Shelton Street	
Client	
-	
Title	
EXISTING LOWER GROUND FLOOR PLAN	
Date	Scale @ A3
27/08/2019	1:100
REV	Drawing No/Revision:
-	E 102




PAVEMENT LEVEL FFL +51.60


EARLHAM STREET ENTRANCE

Earlham Street Existing Elevation - Close Gate
EXISTING ELEVATION A




This drawing is copyright of DESIGN EXTENSION. This drawing must be read in conjunction with all other relevant documentation and drawings. No liability will be accepted for any expense, loss or damage of whatsoever nature and however arising from any variation made to this drawing or in the execution of the work to which it relates which has not been referred to them and their approval obtained.

 <div>DESIGN EXTENSION 125, 420 London road, Croydon, CR0 2NT Tel: 020 7856 0495 E: planning@designextension.co.uk www.designextension.co.uk</div>	
Drawing issued for Planning	
Project 25 Shelton Street	
Client -	
Title EXISTING ELEVATION	
Date 27/08/2019	Scale @ A3 1:100
REV -	Drawing No/Revision: E103

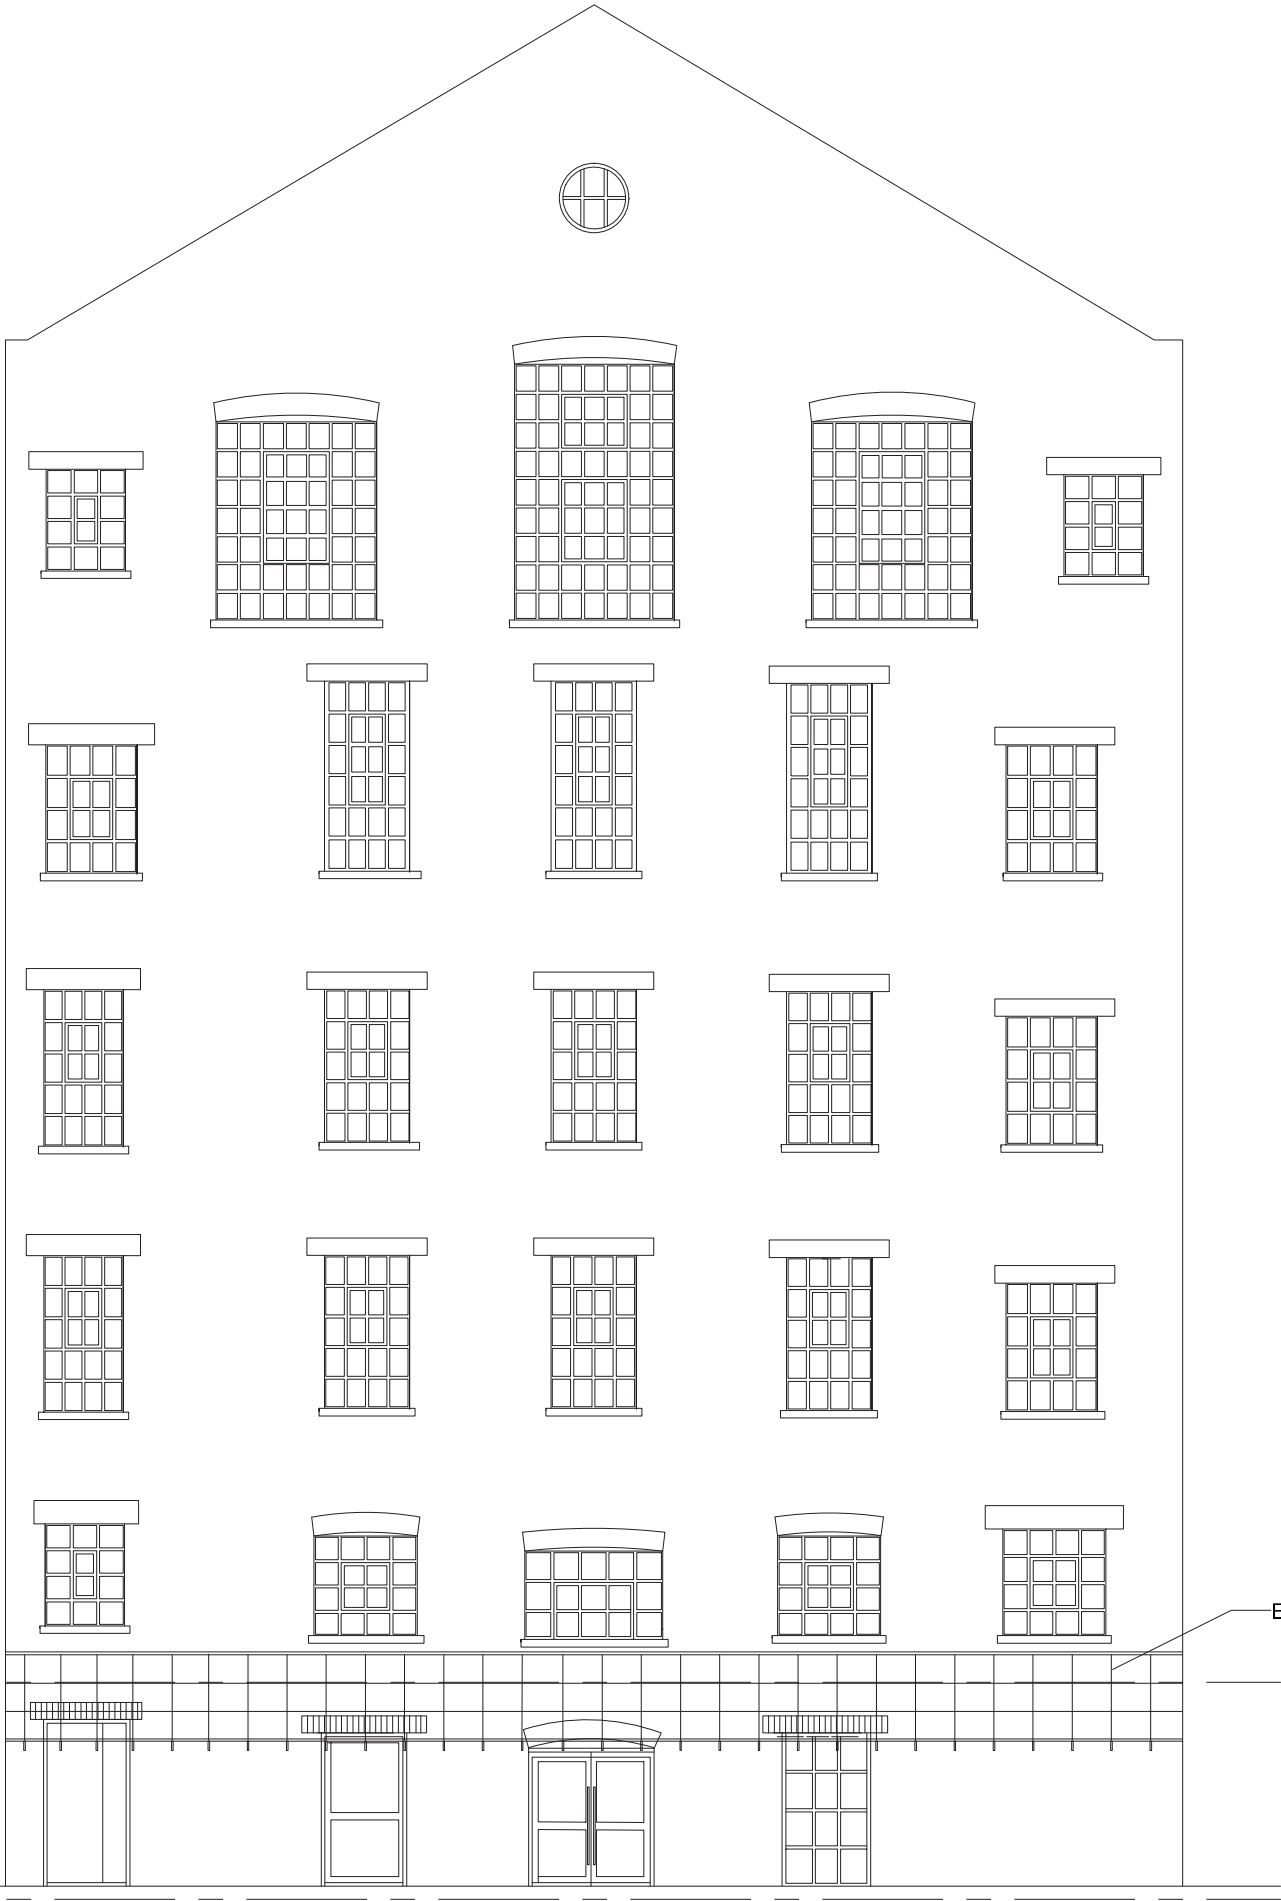

This drawing is copyright of DESIGN EXTENSION. This drawing must be read in conjunction with all other relevant documentation and drawings. No liability will be accepted for any expense, loss or damage of whatsoever nature and however arising from any variation made to this drawing or in the execution of the work to which it relates which has not been referred to them and their approval obtained.

 <div>DESIGN EXTENSION 125, 420 London road, Croydon, CR0 2HT Tel: 020 7856 0495 E: planning@designextension.co.uk www.designextension.co.uk</div>	
Drawing issued for Planning	
Project 25 Shelton Street	
Client -	
Title EXISTING ELEVATION	
Date 27/08/2019	Scale @ A3 1:100
REV -	Drawing No-Revision: E104