


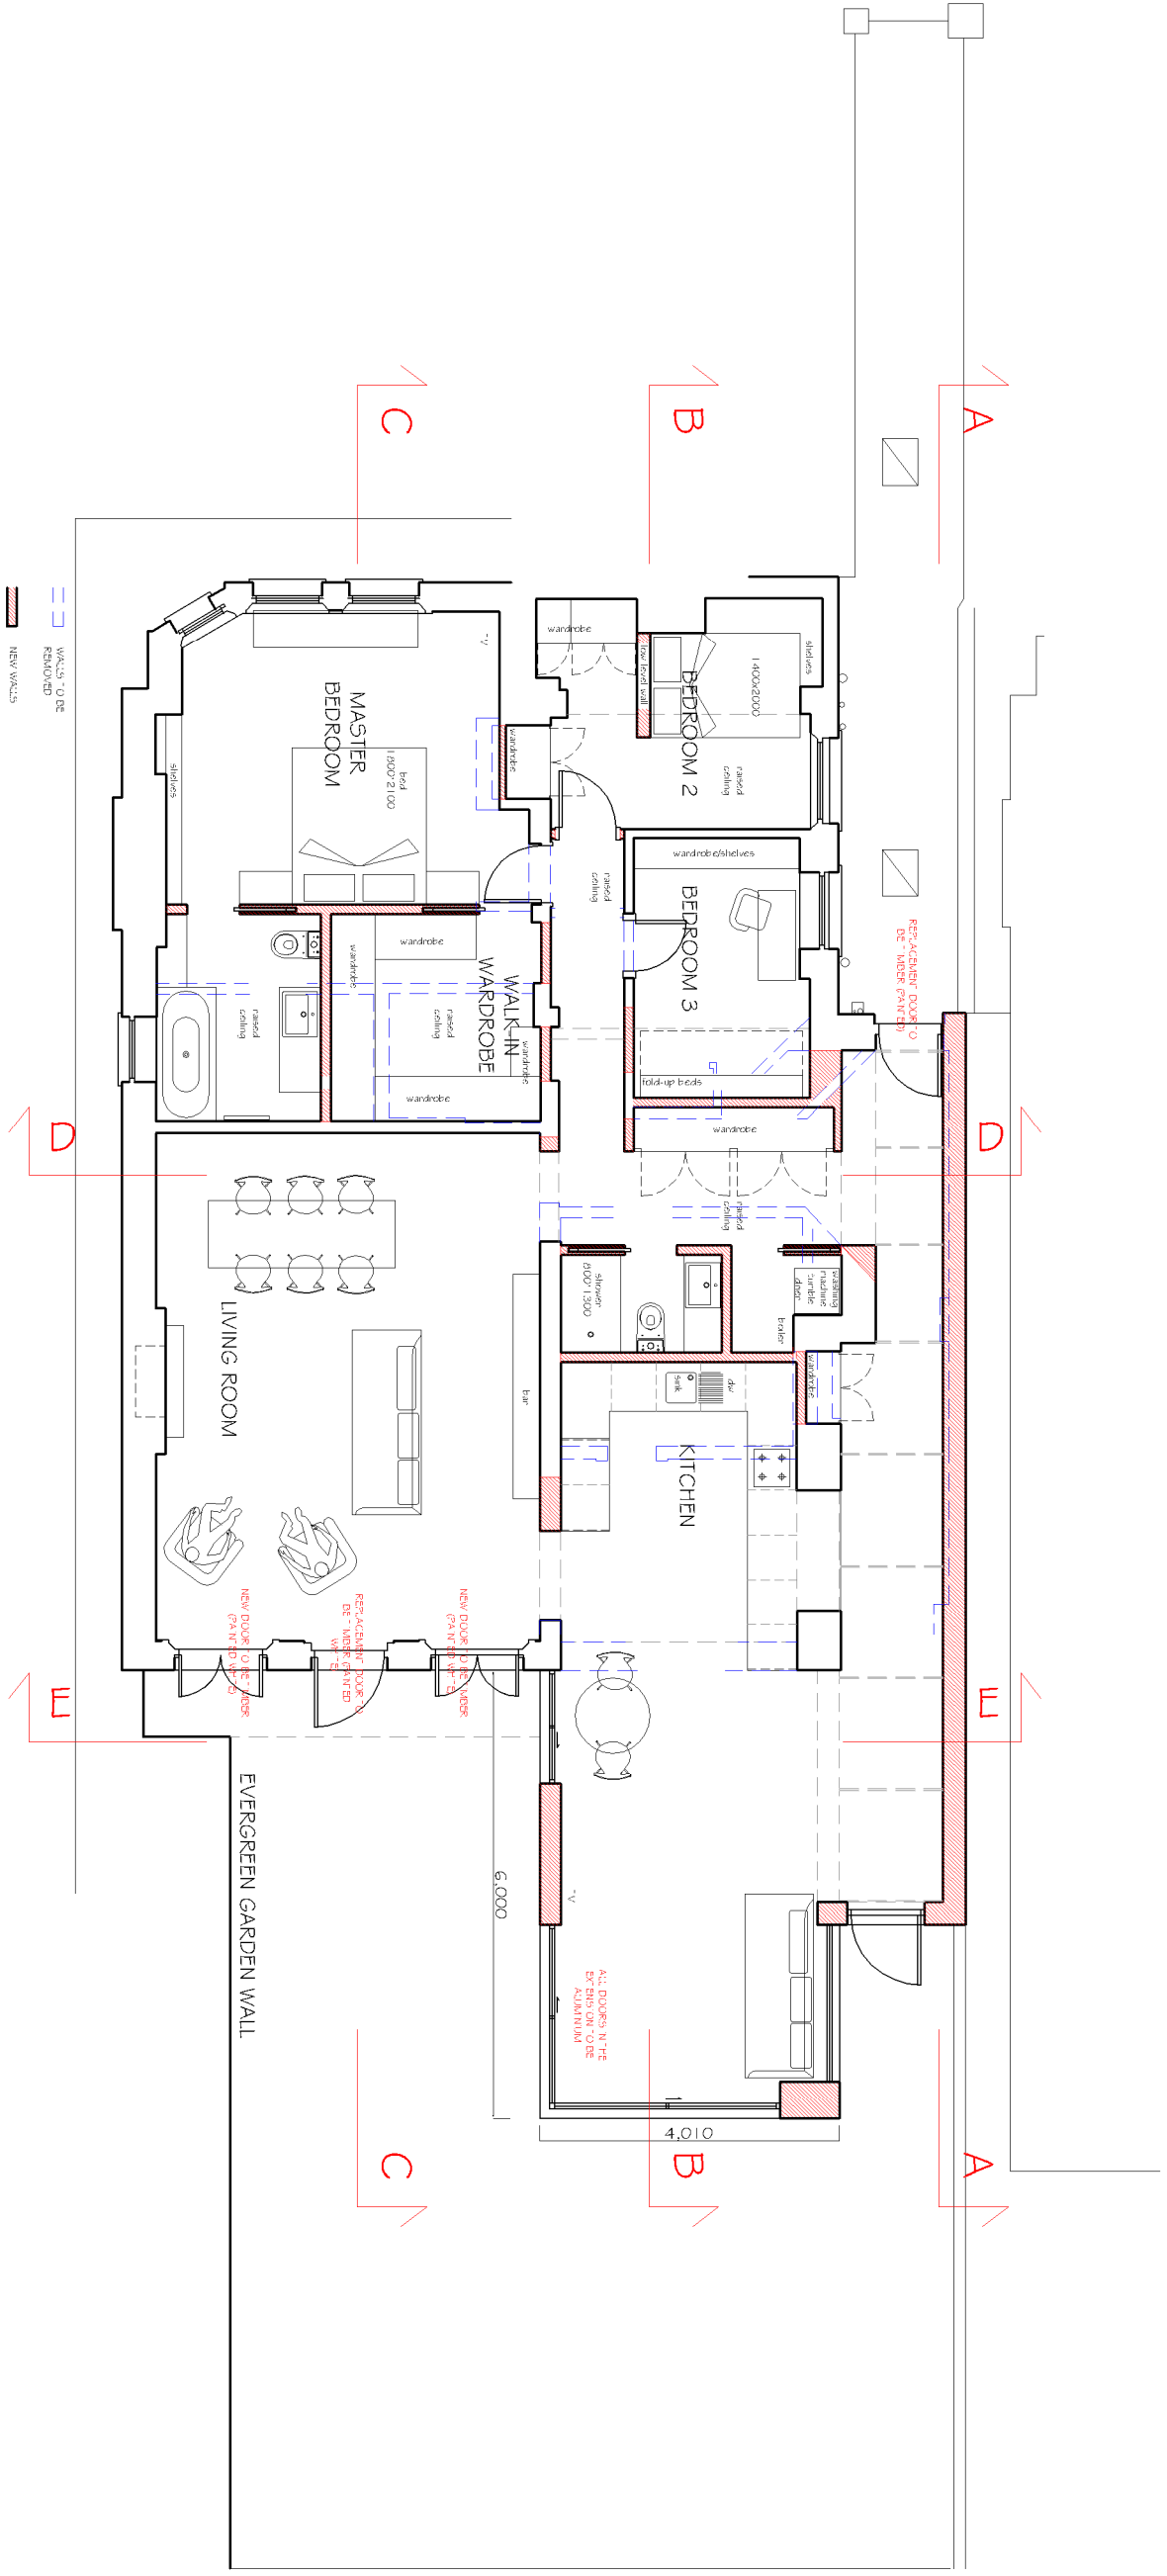

REVISIONS	
REV	DATE
A	2019.08.16
B	2019.09.09
C	2019.09.30

REVISION NOTES:  
 A GREEN ROOF REMOVED REAR EXTENSION ALTERED  
 B PROPOSED MATERIALS OF REAR ELEVATION WINDOWS AND FRONT DOOR ADDED  
 C PROPOSED ROOF OVER THE EXTENSION ALTERED



NOTES  
 1. Do not scale from this drawing.  
 2. Refer to the architect's and landscape architect's specifications for materials and finishes.  
 3. Refer to the architect's and landscape architect's specifications for materials and finishes.

**KASIA WHITEFIELD DESIGN**

KASIA WHITEFIELD@GMAIL.COM  
 0203 778 0788  
 11, OXFORD SQUARE, LONDON W1D 1AN


JOB  
 25A MARESFIELD GARDENS  
 LONDON NW3 5SD  
 TITLE  
 PROPOSED (GROUND) FLOOR PLAN

DATE	SCALE	STATUS
2019.06.27	1:100@A3	PLANNING
PROJECT NO.	DRAWING NO.	REVISION
MG25	PP1/100	C




REVISIONS	
REV	DATE
A	2019.08.16
B	2019.09.09
C	2019.09.30

REVISION NOTES:
GREEN ROOF REMOVED. REAR EXTENSION ALTERED
PROPOSED MATERIALS OF REAR ELEVATION WINDOWS AND FRONT DOOR ADDED
PROPOSED ROOF OVER THE EXTENSION ALTERED

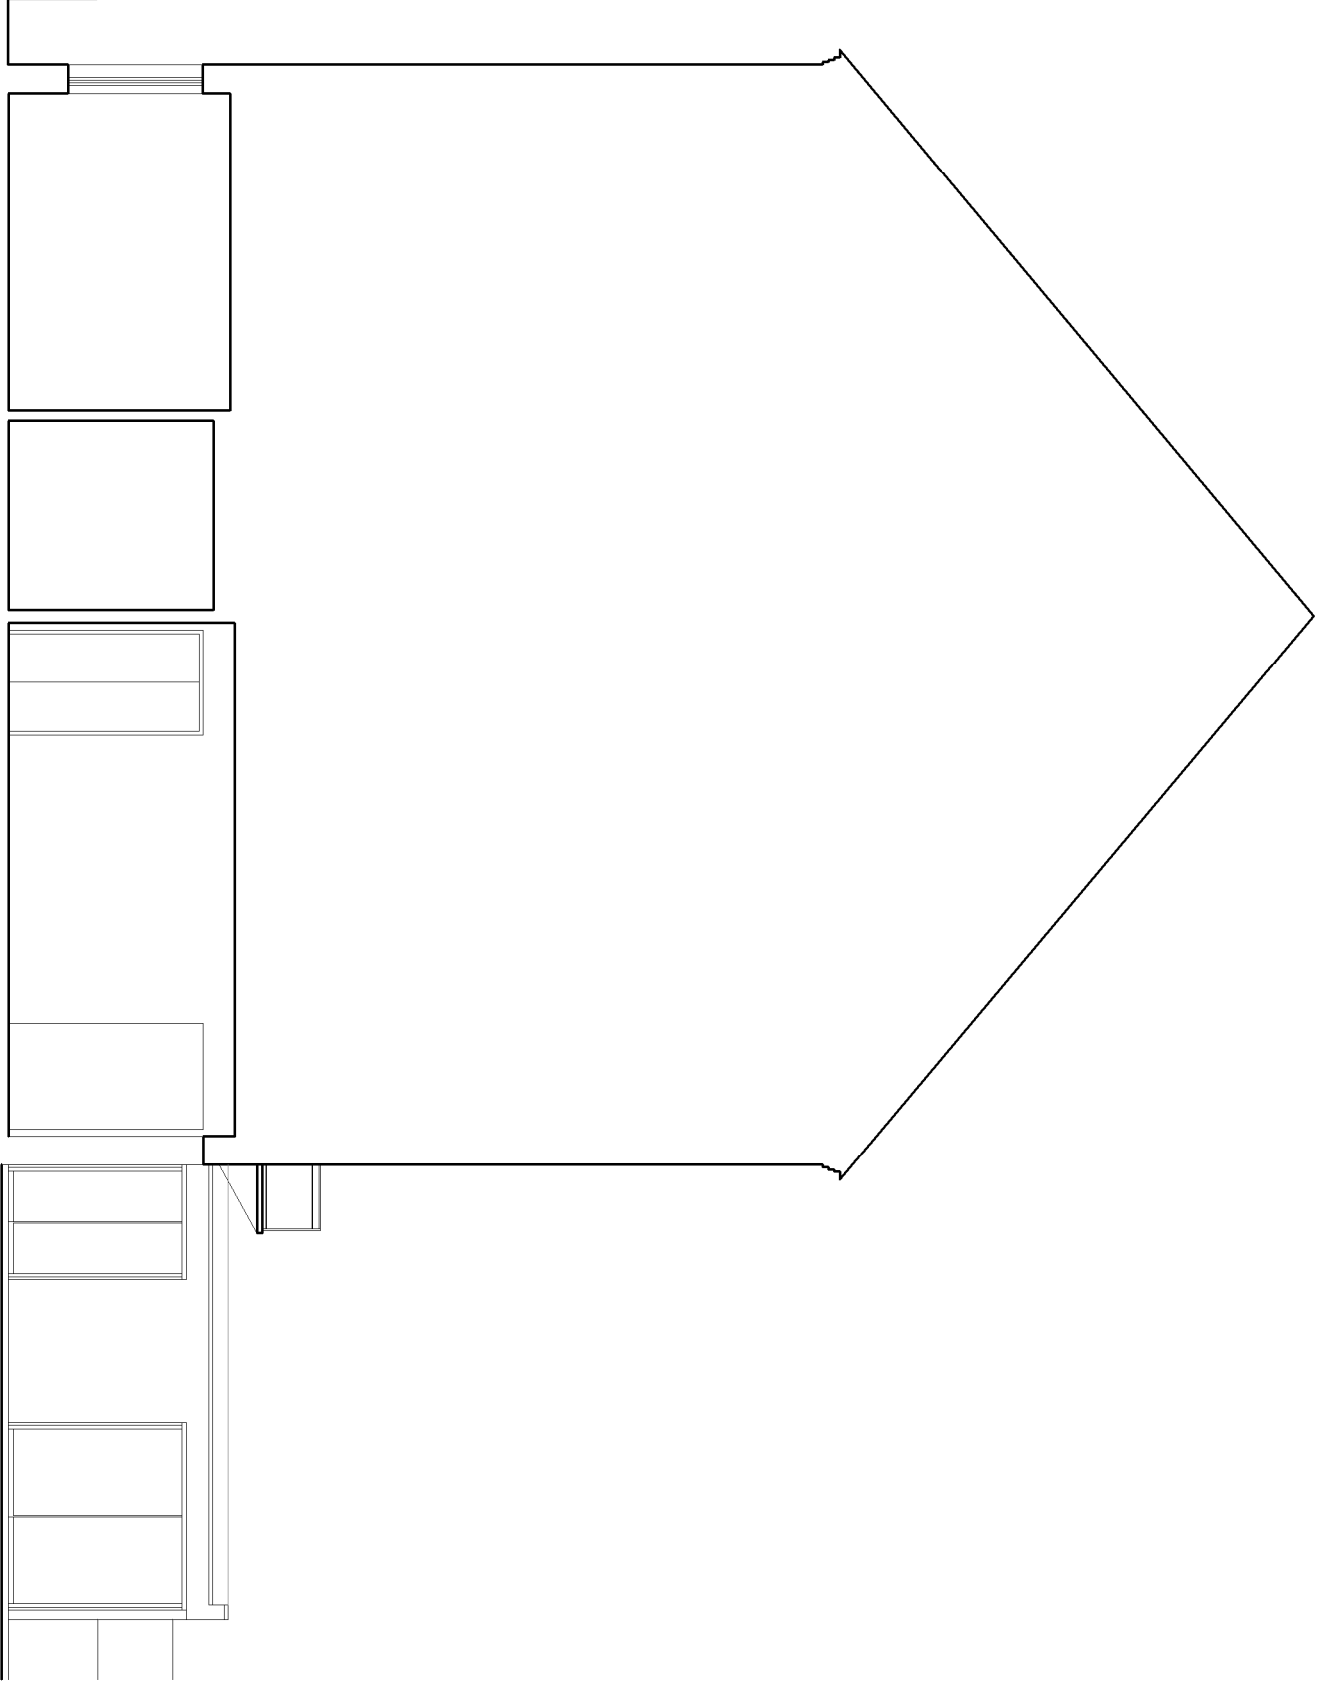

SECTION C-C

ALL DOORS IN THE EXTENSION TO BE AS SHOWN

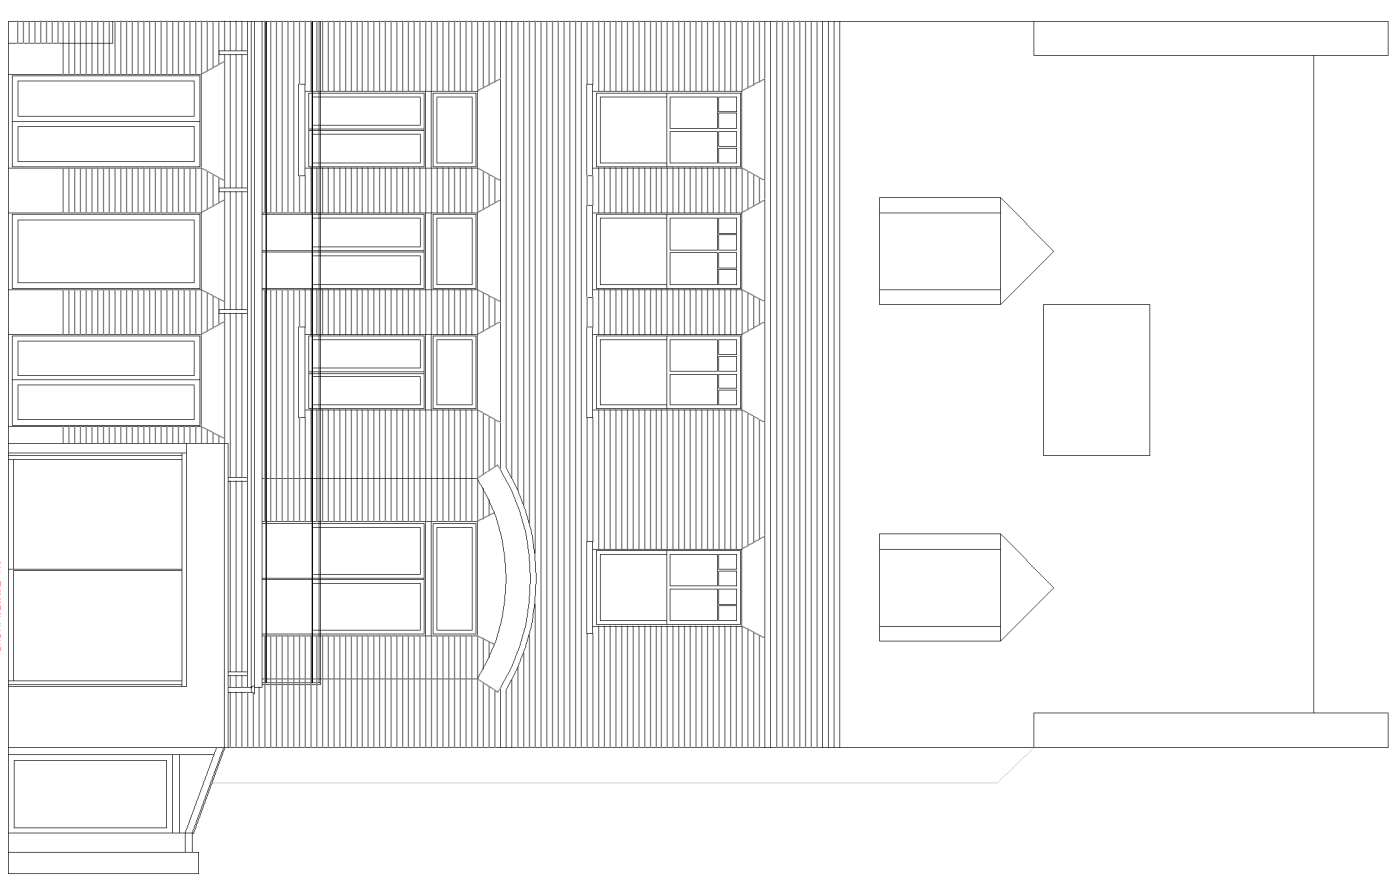

NEW DOOR TO BE LARGES PAINTED WHITE  
 REAR DOOR TO BE LARGES PAINTED WHITE  
 ALL DOORS IN THE EXTENSION TO BE AS SHOWN


0m 5m

NOTES  
 1. Do not scale from this drawing  
 2. All dimensions are in millimeters unless otherwise stated  
 3. Refer to drawings for dimensions and details


<b>KASIA WHITEFIELD DESIGN</b>			
KASIA WHITEFIELD@GMAIL.COM 0203 7788 8888 14, OXFORD STREET LONDON W1D 1BS			
JOB 25A, MARESFIELD GARDENS LONDON NW3 5SD			
TITLE PROPOSED REAR ELEVATION SECTION C-C / SIDE ELEVATION			
DATE 2019.06.27	SCALE 1:100@A3	STATUS PLANNING	REVISION C
PROJECT NO. MG25	DRAWING NO. PP2		

REVISIONS	
REV	DATE
REVISION NOTES:	
A	2019.08.16 GREEN ROOF REMOVED REAR EXTENSION ALTERED
B	2019.09.30 PROPOSED ROOF OVER THE EXTENSION ALTERED


KEY

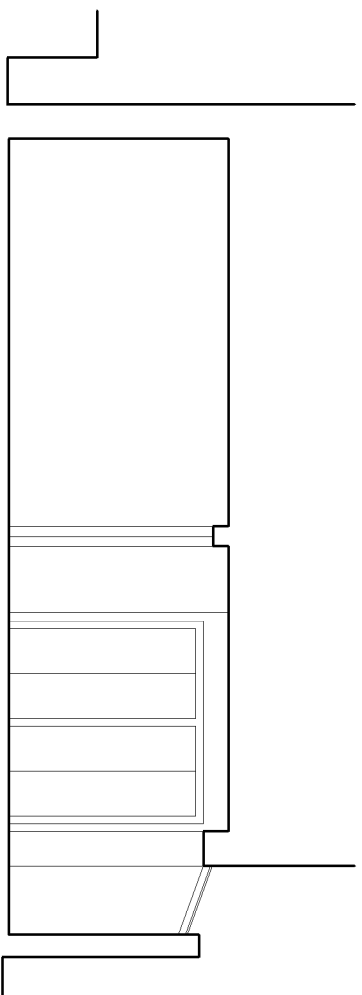

SECTION D-D

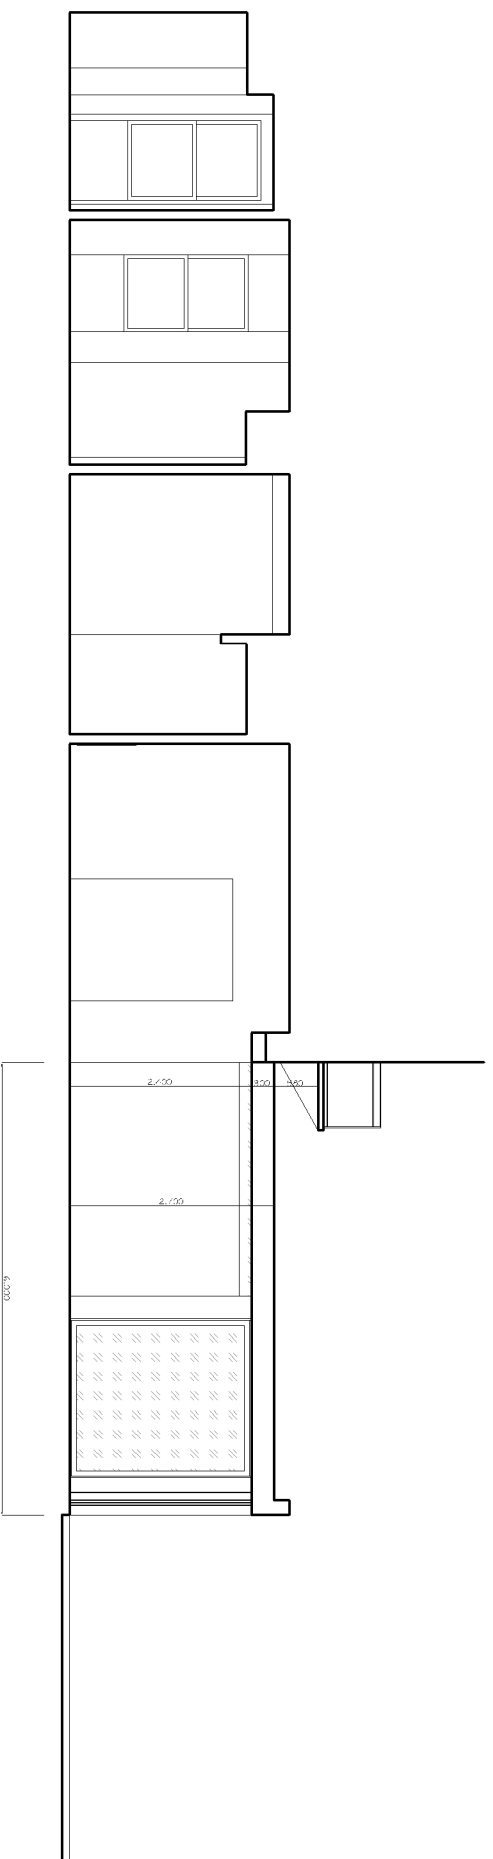

SECTION B-B

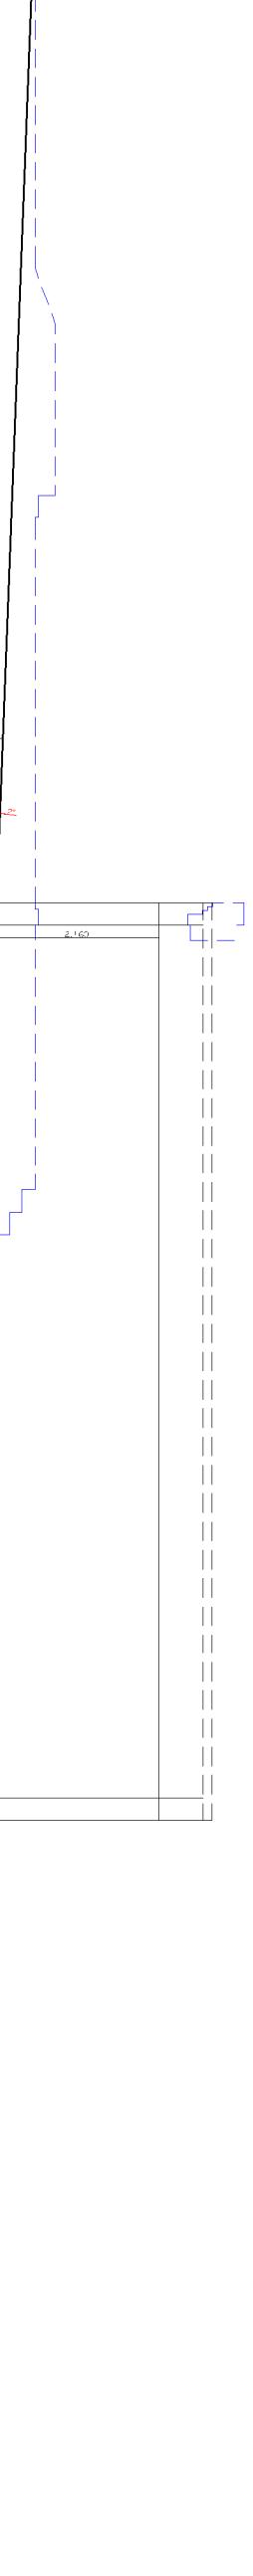

SECTION A-A

NOTES  
 1. Do not scale from the drawing.  
 2. All dimensions are in millimetres unless otherwise stated.  
 3. Refer to drawing titles and descriptions for further information.

**KASIA WHITEFIELD DESIGN**

KASIA WHITEFIELD@GMAIL.COM  
 020 7788 5553


JOB 25A MARESFIELD GARDENS  
 LONDON NW3 5SD  
 TITLE PROPOSED SECTIONS A-A, B-B, D-D

DATE	SCALE	STATUS
2019.06.27	1:100@A3	PLANNING
PROJECT NO.	DRAWING NO.	REVISION
MG25	PP3	B



REVISIONS		
REV	DATE	REVISION NOTES
A	2019.08.16	GREEN ROOF REMOVED. REAR EXTENSION ALTERED
B	2019.09.09	PROPOSED MATERIALS OF REAR ELEVATION WINDOWS AND FRONT DOOR ADDED
C	2019.09.30	PROPOSED ROOF OVER THE EXTENSION ALTERED

KEY

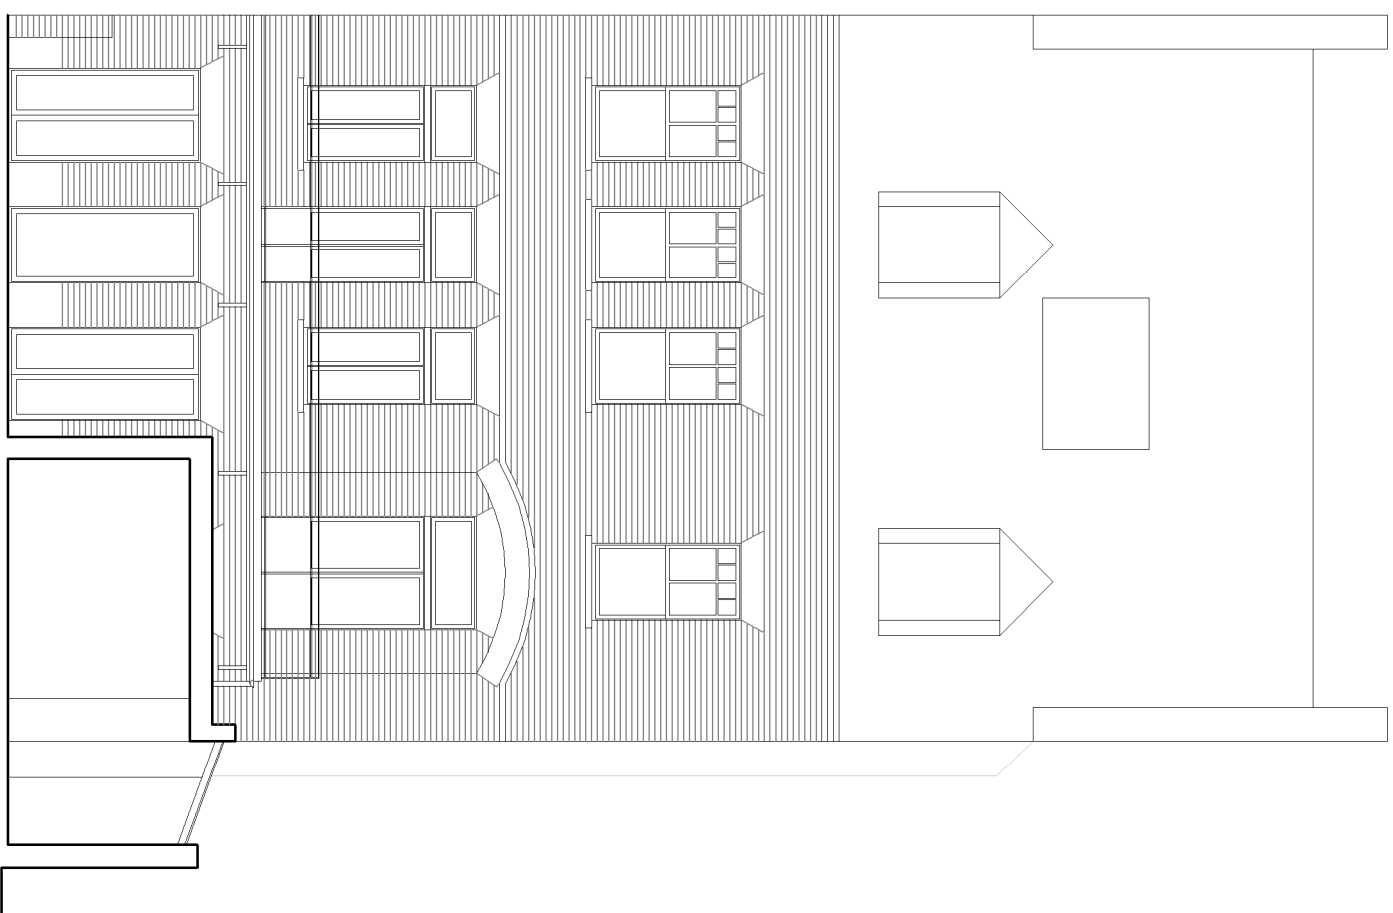

SECTION E-E

NOTES  
 1. Do not scale from this drawing.  
 2. Refer to the architect's and landscape architect's drawings for details.  
 3. Refer to the architect's and landscape architect's drawings for details.

KASIA WHITEFIELD DESIGN

KASIA WHITEFIELD@GMAIL.COM  
 0778385333

JOB 25A MARESFIELD GARDENS  
 LONDON NW3 5SD  
 TITLE PROPOSED SECTION E-E


DATE	SCALE	STATUS
2019.06.27	1:100@A3	PLANNING
PROJECT NO.	DRAWING NO.	REVISION
MG25	PP4	C



REVISIONS	
REV	DATE
A	2019.08.16
B	2019.09.30

REVISION NOTES:	
A	GREEN ROOF REMOVED REAR EXTENSION ALTERED
B	PROPOSED ROOF OVER THE EXTENSION ALTERED

KEY

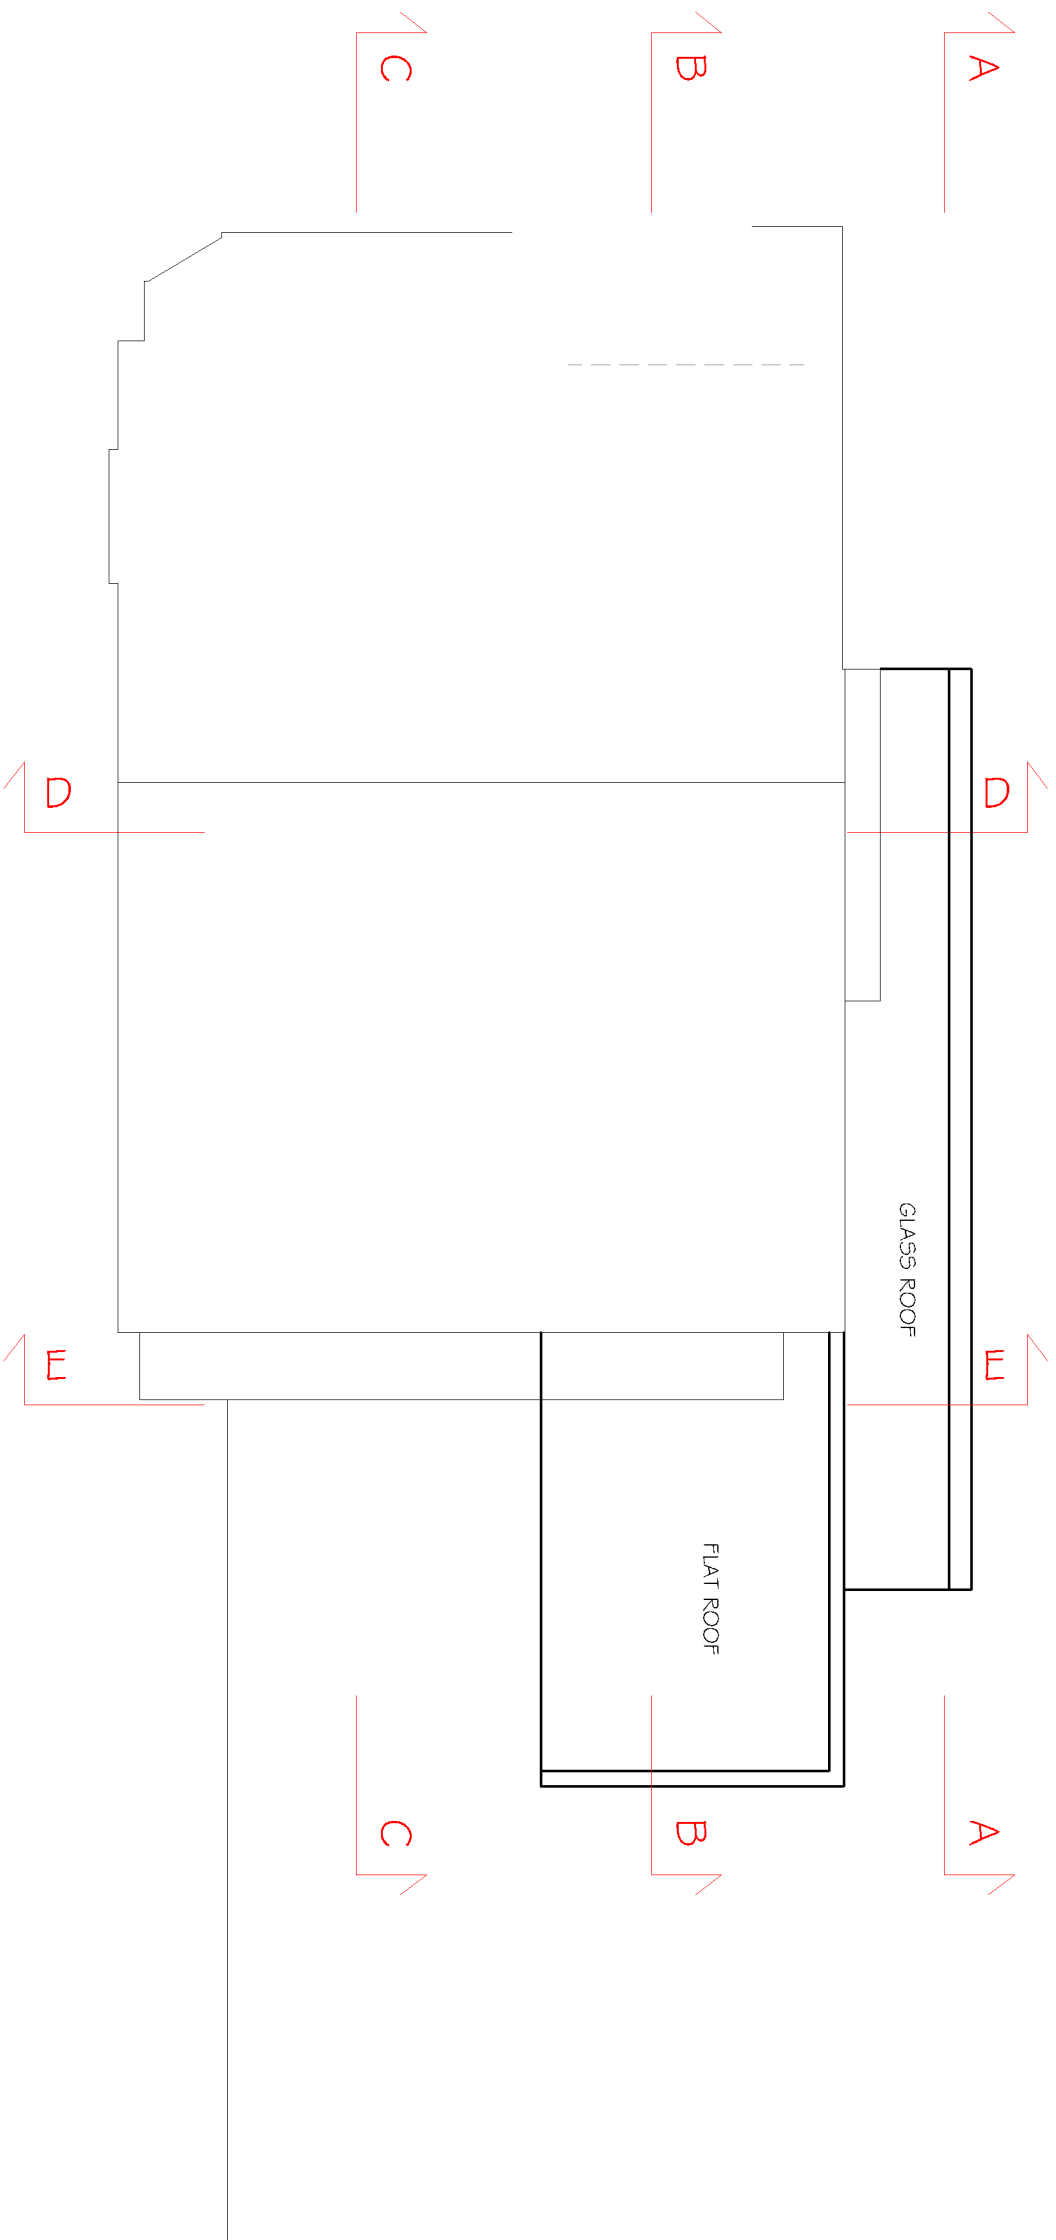

**NOTES**

1. Do not scale from this drawing.
2. Refer to the architect and landscape drawings for the location of the building and landscape.
3. Refer to the drawing notes and specifications for the materials.

**KASIA WHITEFIELD DESIGN**

KASIA WHITEFIELD@GMAIL.COM  
 0778958353  
 M. 0778958353

**JOB** 25A MARESFIELD GARDENS  
 LONDON NW3 5SD  
**TITLE** PROPOSED ROOF PLAN

DATE	SCALE	STATUS
2019.06.27	1:100@A3	PLANNING
<b>PROJECT NO.</b>	<b>DRAWING NO.</b>	<b>REVISION</b>
MG25	PP5	B



REVISIONS	
REV	DATE
A	2019.08.09

REVISION NOTES:  
 PROPOSED MATERIALS OF REAR ELEVATION  
 WINDOWS AND FRONT DOOR ADDED

KEY



EXISTING FRONT  
ENTRANCE

PROPOSED FRONT  
ENTRANCE

NOTES

1. Do not scale from this drawing
2. All dimensions are in millimeters unless otherwise stated
3. Revised drawings show omissions and discrepancies to the previous drawing

**KASIA WHITFIELD DESIGN**

KASIA WHITFIELD@GMAIL.COM  
 0778958553

JOB: 25A MARESFIELD GARDENS  
 LONDON NW3 5SD  
 TITLE: EXISTING & PROPOSED FRONT ELEVATION

DATE	SCALE	STATUS
2019.08.16	1:100@A3	PLANNING
PROJECT NO.	DRAWING NO.	REVISION
MG25	PP6	A

0m 5m