



NOTES:

- 1 bed 2 person unit
- 2 bed 3 person unit
- 2 bed 4 person unit
- 3 bed 5 person unit
- 4 bed 5 person unit
- 5 bed 6 person unit

NOTE: INTERNAL LAYOUTS SHOWN FOR ILLUSTRATIVE PURPOSES ONLY

REV	DATE	DETAIL	DRN	CHK
PL03	18.12.14	REVISION TO ASPEN VILAS FRONT BALCONY	TW	AA
PL04	22.12.14	REVISION TO UNIT TYPES KEY	TW	AA
PL05	08.01.15	2 BED 3 PERSON FLAT UPDATED	TW	AA

PROJECT TITLE  
**MAITLAND PARK**



DRAWING TITLE  
**ASPEN COURT FLOOR PLAN 1 AND 3,  
ASPEN VILAS FLOOR PLAN 1**

DATE 19/08/2014	SCALE 1:200 @ A1 1:400 @ A3
STATUS PLANNING	DRAWN WQ
	CHECKED AA

DRAWING NUMBER  
**MPI\_P\_11**

REVISION  
**PL05**

**CULLINAN STUDIO**  
5 BALDWIN TERRACE LONDON N1 7RU TEL: 020 7704 1975  
PROJECT EMAIL: [maitland@cullinastudio.com](mailto:maitland@cullinastudio.com)

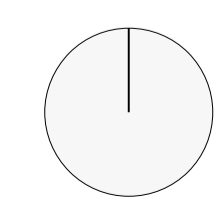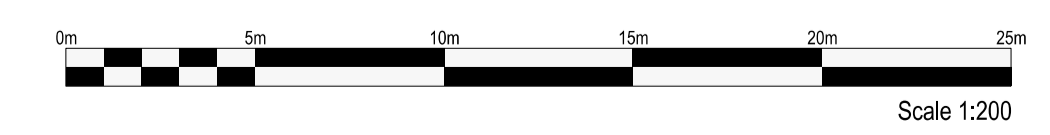

© CULLINAN STUDIO LTD 2013