




PROPOSED GROUND FLOOR PLAN
SCALE 1:100 @ A3

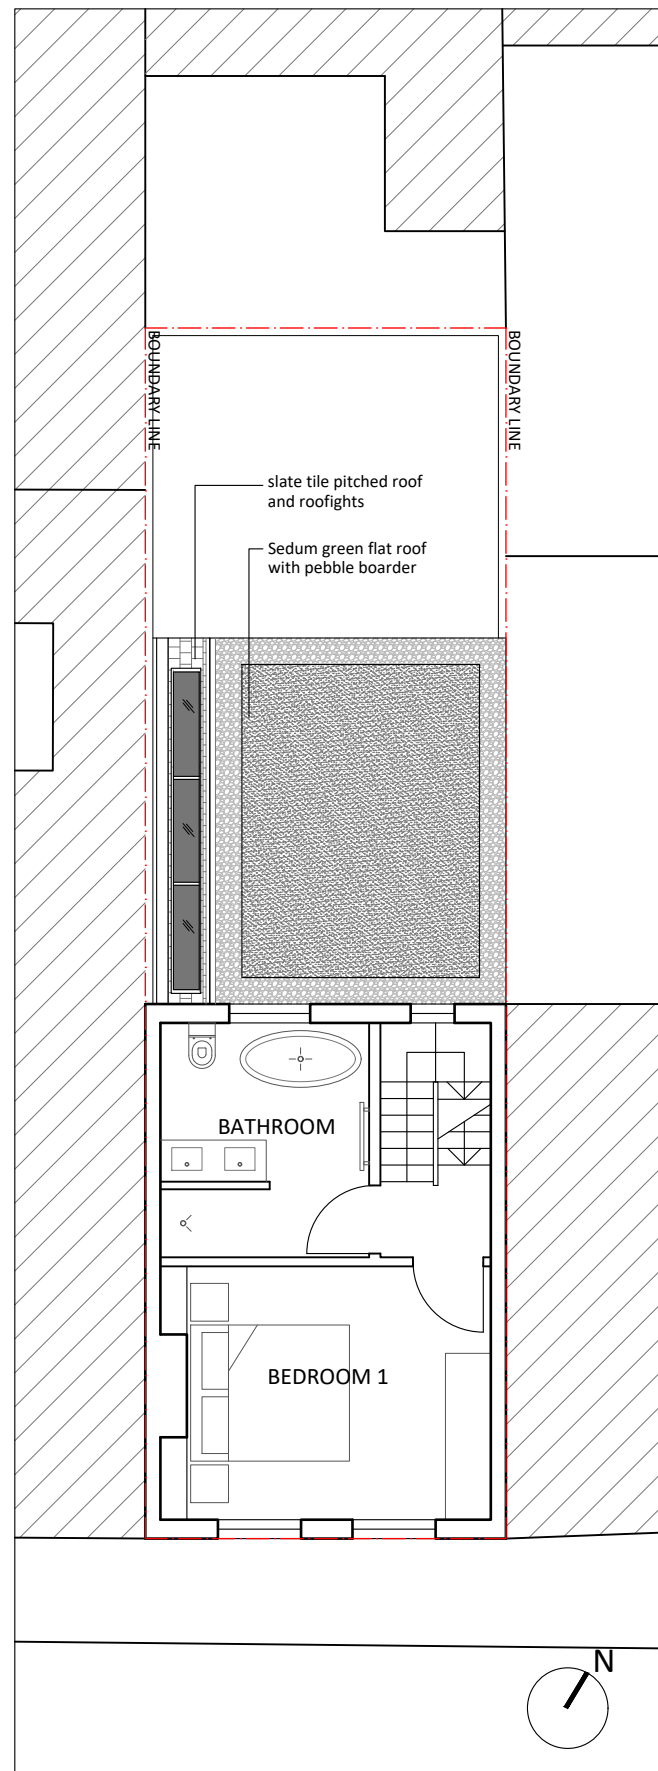


PROPOSED FIRST FLOOR PLAN
SCALE 1:100 @ A3

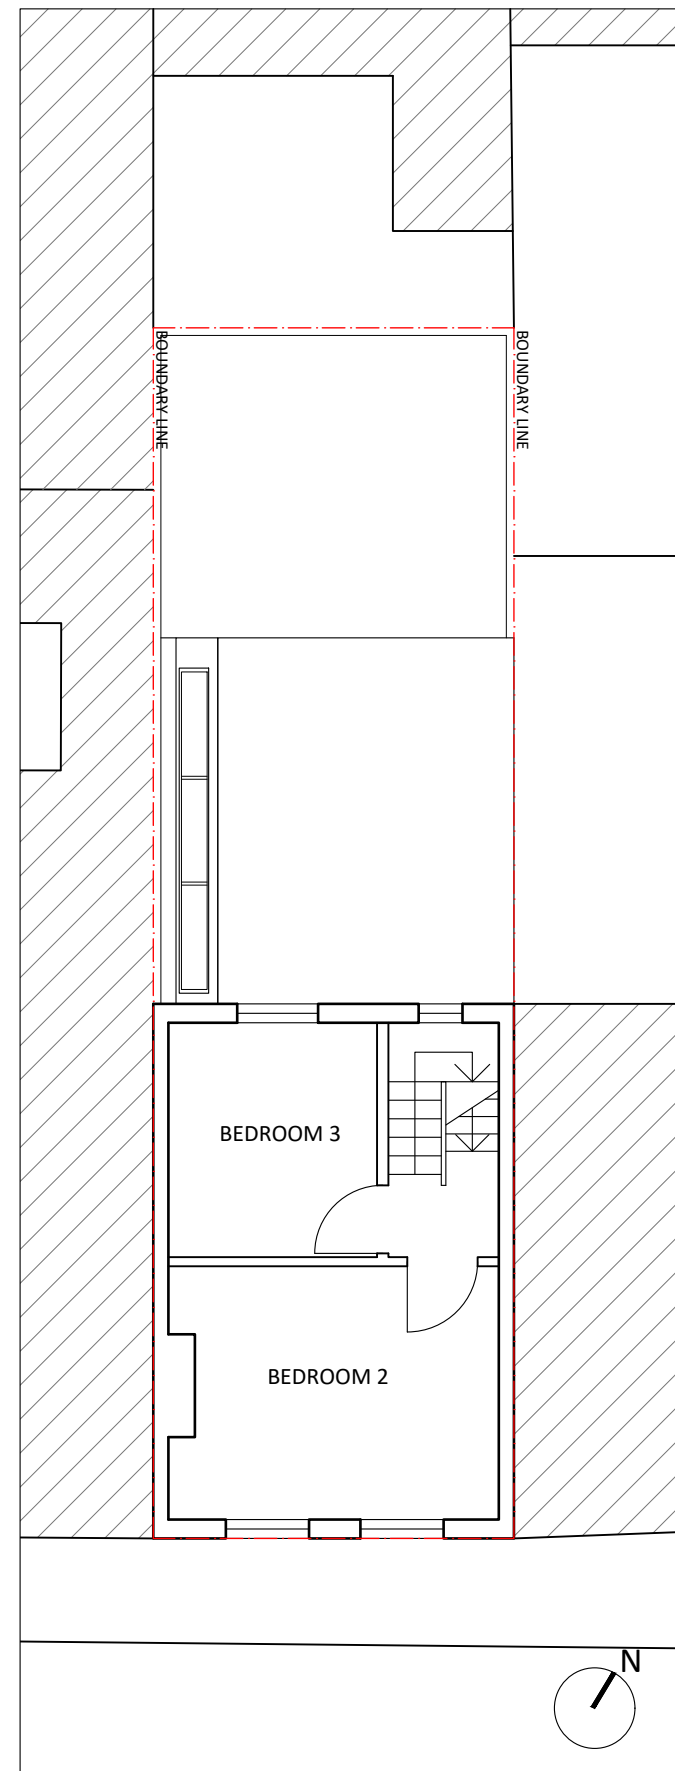

PROPOSED SECOND FLOOR PLAN
SCALE 1:100 @ A3

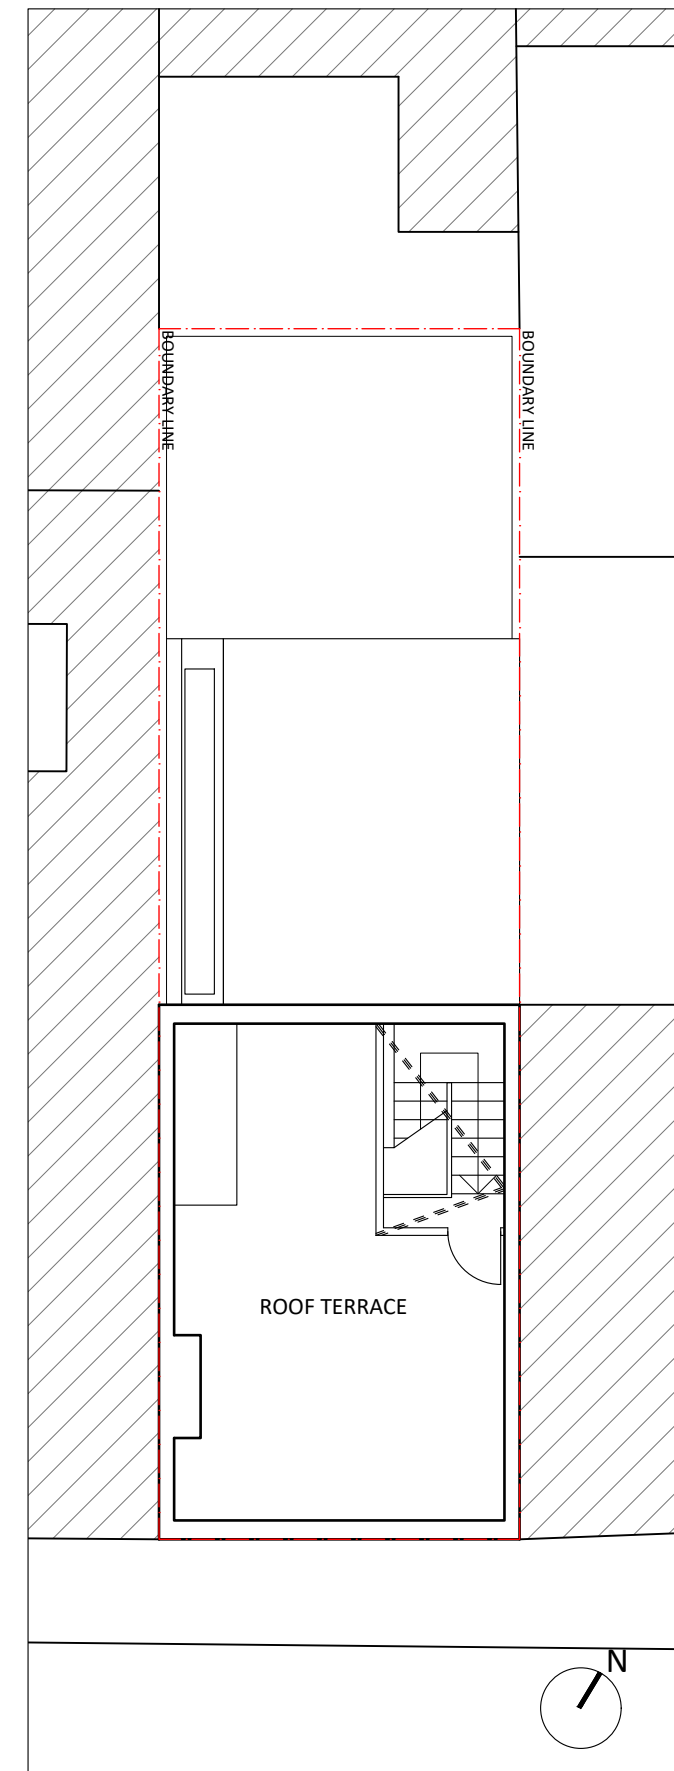

PROPOSED ROOF PLAN
SCALE 1:100 @ A3

 

Notes:
This drawing is the copyright of the Architect and may not be reproduced without permission.
This scheme is subject to all necessary consents. Dimensions, areas and levels where given are approximate and subject to site survey.
All dimensions are to be checked on site. Any discrepancies are to be reported to the Architect before the work commences. Figured dimensions only are to be taken from this drawing.
This drawing is to be read in conjunction with all relevant consultants' and/or specialists' drawings/documents and any discrepancies or variations are to be notified to the Architect before the affected work commences.

Revision	Rev. Date	Description
A	2.10.19	Sedum flat roof

Client:
Gray Hill

tea-arc
Sabrina Teacher Architect
BA (Hons) DipArch ARB
32 Cissbury Ring South N12 7BE
(+44)7961 145772 sabrina@tea-arc.com www.tea-arc.com

Project:
Ivor Street
Drawing:
Proposed Plans
Scale(s): 1:100 @ A3
Date: Aug 2019
Project No: 19076
Drawn: ST
Checked: ST
Drawing No: IS_P_004
Revision: A