




ALDER HOUSE

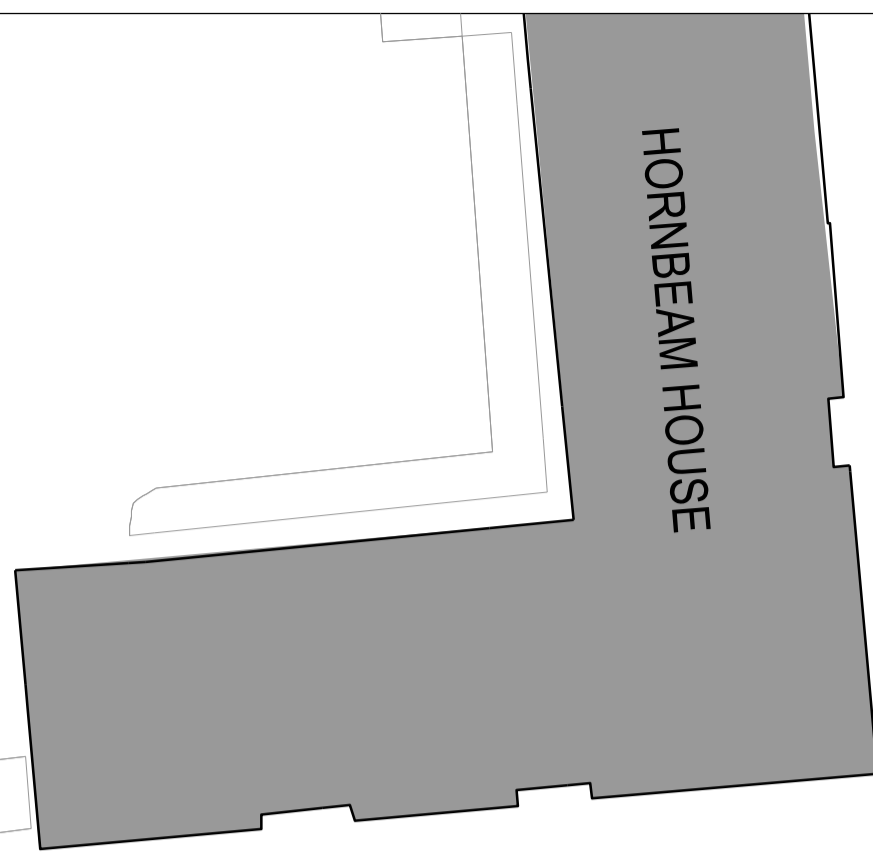


HORNBEAM HOUSE

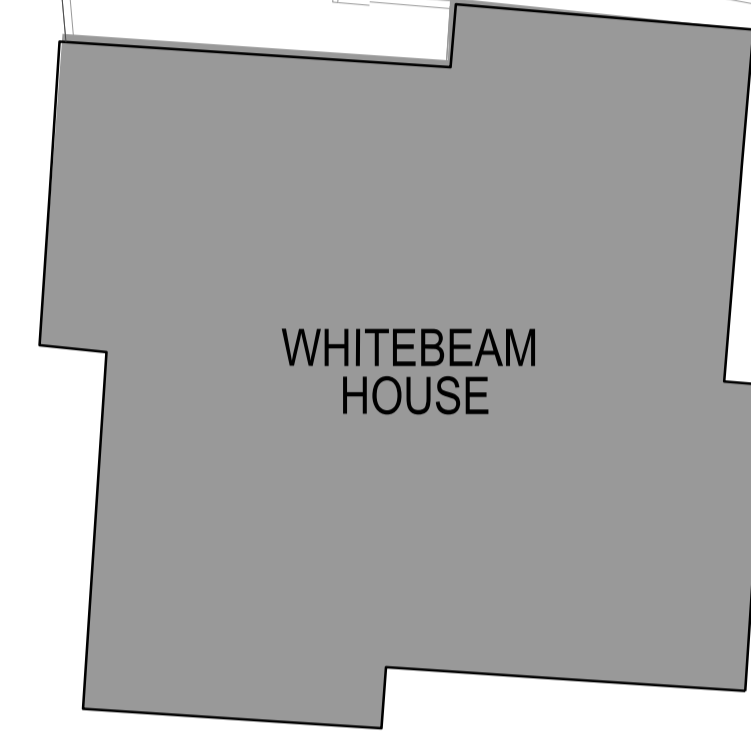


WHITEBEAM HOUSE

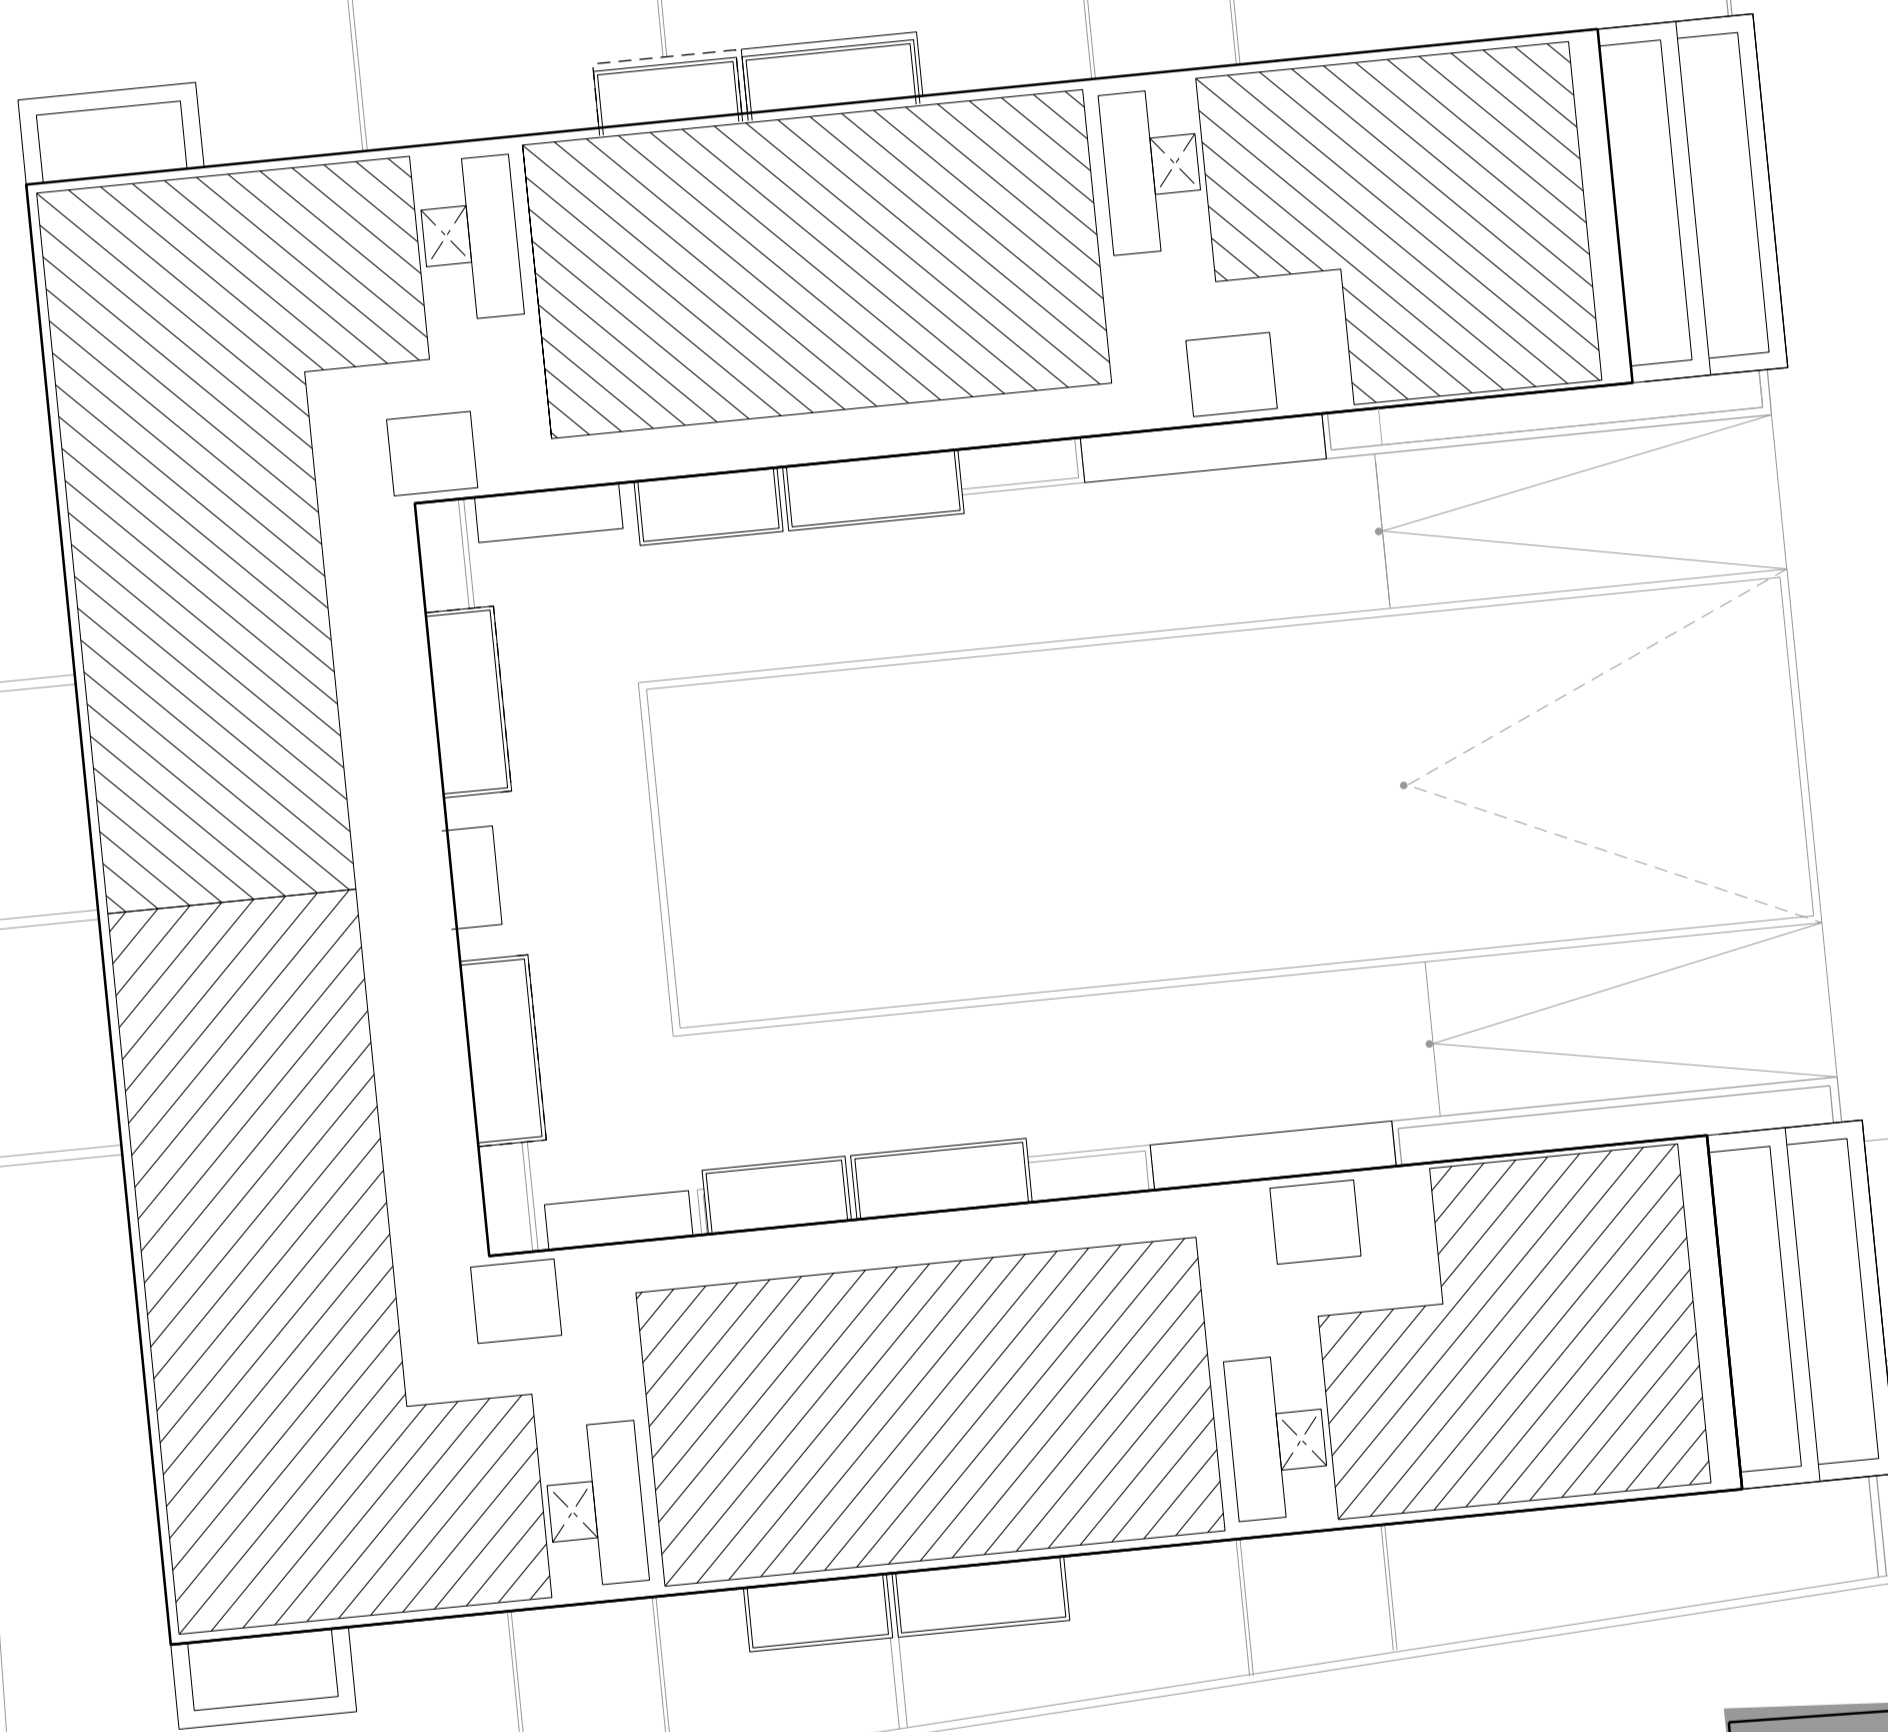


MAITLAND PARK VILLAS

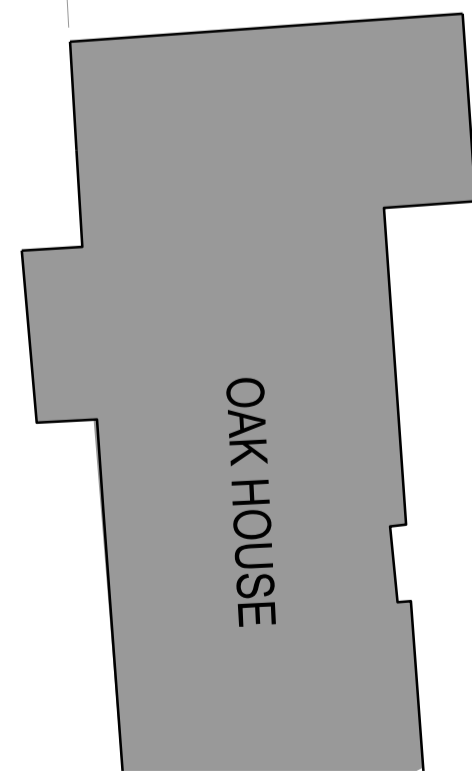

OAK HOUSE

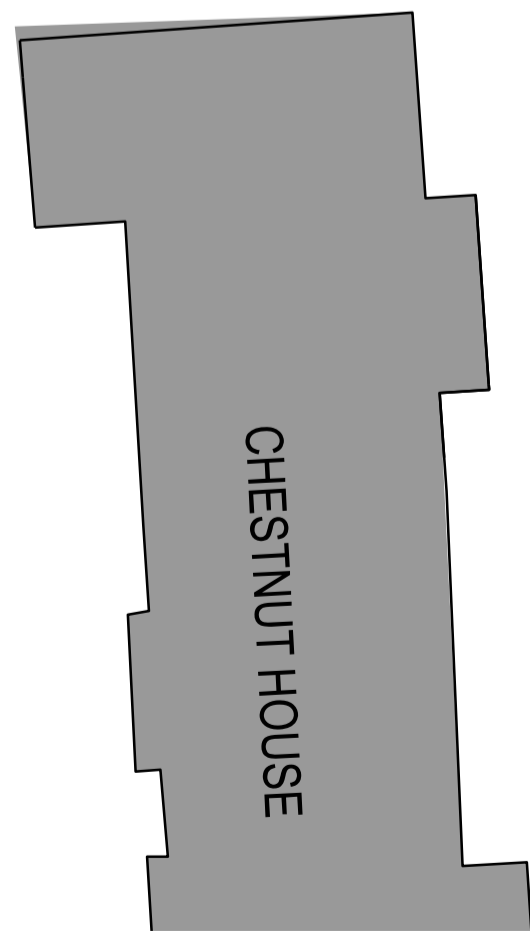

CHESTNUT HOUSE

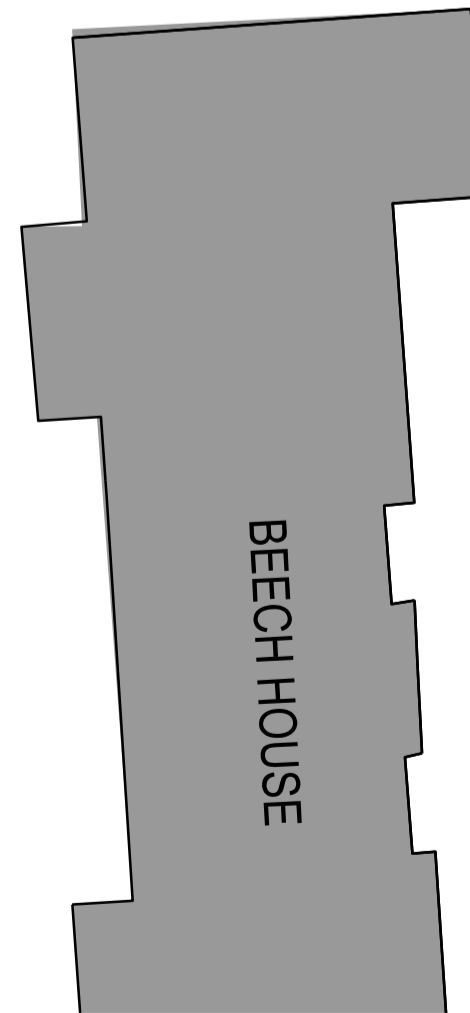

BEECH HOUSE

NOTES:

- 1 bed 2 person unit
- 2 bed 3 person unit
- 2 bed 4 person unit
- 3 bed 5 person unit
- 4 bed 5 person unit
- 5 bed 6 person unit
- Indicative area for PV panels - not for approval. For illustrative purposes only. Final size of area and type of PV to be confirmed during detail design. Please also refer Ramboll's Energy Strategy

NOTE: INTERNAL LAYOUTS SHOWN FOR ILLUSTRATIVE PURPOSES ONLY

REV	DATE	DETAIL	DRN	CHK
PL03	18.12.14	REVISION OF ASPEN VILLAS FRONT BALCONY	TW	AA
PL04	22.12.14	REVISION TO UNIT TYPES KEY	TW	AA

PROJECT TITLE
MAITLAND PARK

DRAWING TITLE
ASPEN COURT ROOF PLAN
ASPEN VILLAS FLOOR PLAN 5

DATE 19/08/2014	SCALE 1:200 @ A1 1:400 @ A3
STATUS PLANNING	DRAWN WQ
	CHECKED AA

DRAWING NUMBER
MPI_P_14

REVISION
PL04

CULLINAN STUDIO
5 BALDWIN TERRACE LONDON N1 7RU TEL: 020 7704 1975
PROJECT EMAIL: mail@culinastudio.com

© CULLINAN STUDIO LTD 2013



Scale 1:200

