


NOTES:

- 1 bed 2 person unit
- 2 bed 4 person unit
- 3 bed 5 person unit
- 4 bed 5 person unit
- 5 bed 6 person unit

INTERNAL LAYOUTS SHOWN FOR ILLUSTRATIVE PURPOSES ONLY

REV	DATE	DETAIL	DRN	CHK
PL03	30.10.14	Door position to Grafton Terrace communal entrance adjusted to suit Secure by Design Requirements. Canopies added to Grafton Terrace.	AA	KR
PL04	27.11.14	Revised corner balconies to south facing units	AA	KR
PL05	08.01.15	Grafton Terrace house and mallocaettes updated to accommodate Lifetime Homes guidance	GN	AA

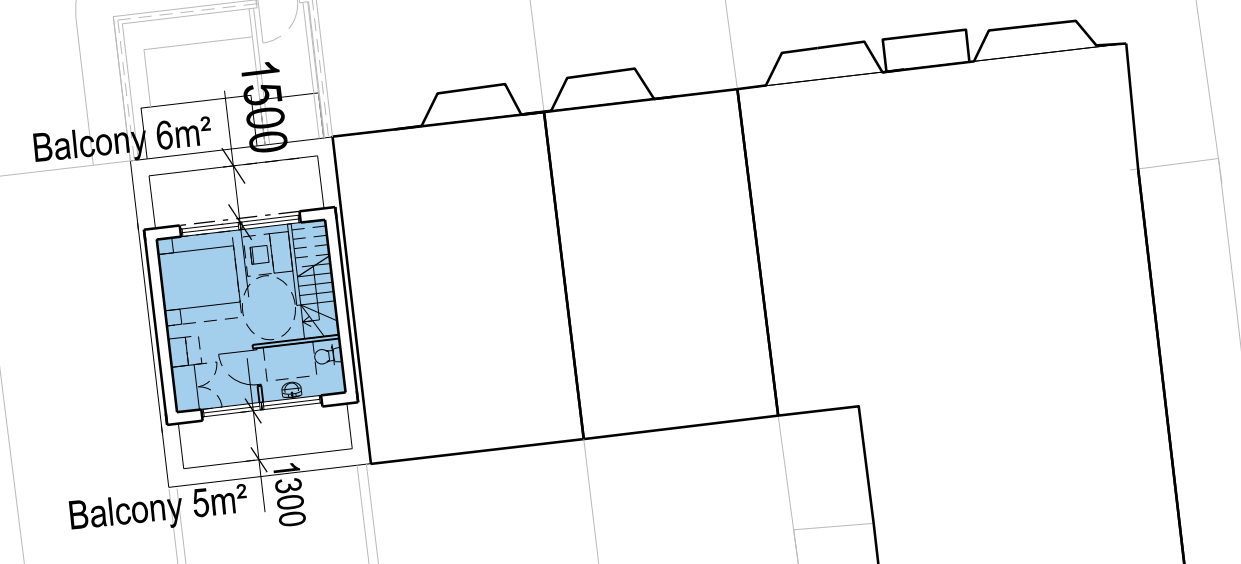

PROJECT TITLE
MAITLAND PARK



DRAWING TITLE
**GRAFTON GENERAL ARRANGEMENT
THIRD FLOOR PLAN**

DATE 19/08/2014	SCALE 1:200 @ A1 1:400 @ A3
STATUS PLANNING	CHECKED AA

DRAWING NUMBER
MPI_P_33

REVISION
PL05

CULLINAN STUDIO
5 BALDWIN TERRACE LONDON N1 7RU TEL: 020 7704 1975
PROJECT EMAIL: mailand@cullinanstudio.com

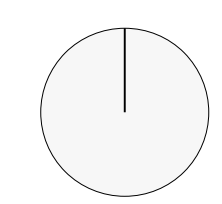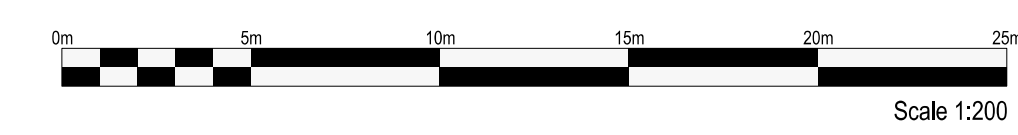

© CULLINAN STUDIO LTD 2013