

KEY

ISSUE

REAR EXT. PLANNING

DATE 02.10.2019

REVISION P-1

DWG TITLE

PROPOSED  
SITE PLAN

DWG NO. 003

SCALE 1:200 A3

PROJECT 13 WOODCHURCH ROAD

KENNEDY WOODS ARCHITECTURE

UNIT C2, THE BUSSEY BUILDING  
133 COPELAND ROAD, SE15 3SN  
HELLO@KENNEDYWOODS.CO.UK  
020 7993 8205

THIS DRAWING IS THE COPYRIGHT OF KENNEDY WOODS ARCHITECTURE LTD (KWA) AND MAY NOT BE COPIED, ALTERED OR REPRODUCED IN ANY WAY OR PASSED TO A THIRD PARTY WITHOUT WRITTEN AUTHORITY. THIS DRAWING IS PROVIDED FOR INFORMATION PURPOSES ONLY. ALL DIMENSIONS AND SPECIFICATIONS SHOULD BE VERIFIED BY THE CLIENT AND/OR CONTRACTOR ON SITE BEFORE ACTUAL CONSTRUCTION BEGINS. KWA ASSUMES NO LIABILITY FOR CHANGES AND/OR REVISIONS MADE TO PLANS BY THE CLIENT AND/OR CONTRACTOR. DO NOT SCALE.


WORKS DENOTED 'AS APPROVED' PREVIOUSLY  
APPROVED BY LB CAMDEN UNDER  
REFERENCE: 2019/2851/P

1:200  
Metres 2 4 6 8



WORKS DENOTED 'AS APPROVED' PREVIOUSLY APPROVED BY LB CAMDEN UNDER REFERENCE: 2019/2851/P

SCALE  
Metres 1 2 3 4

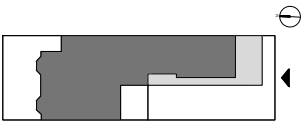

KEY

ISSUE

REAR EXT. PLANNING

DATE 02.10.2019

REVISION P-1

DWG TITLE

PROPOSED  
SOUTH ELEVATION

DWG NO. 211


SCALE 1:100 A3

PROJECT 13 WOODCHURCH ROAD

KENNEDY WOODS ARCHITECTURE

UNIT C2, THE BUSSEY BUILDING  
133 COPELAND ROAD, SE15 3SN  
HELLO@KENNEDYWOODS.CO.UK  
020 7993 8205

THIS DRAWING IS THE COPYRIGHT OF KENNEDY WOODS ARCHITECTURE LTD (KWA) AND MAY NOT BE COPIED, ALTERED OR REPRODUCED IN ANY WAY OR PASSED TO A THIRD PARTY WITHOUT WRITTEN AUTHORITY. THIS DRAWING IS PROVIDED FOR INFORMATION PURPOSES ONLY. ALL DIMENSIONS AND SPECIFICATIONS SHOULD BE VERIFIED BY THE CLIENT AND/OR CONTRACTOR ON SITE BEFORE ACTUAL CONSTRUCTION BEGINS. KWA ASSUMES NO LIABILITY FOR CHANGES AND/OR REVISIONS MADE TO PLANS BY THE CLIENT AND/OR CONTRACTOR. DO NOT SCALE.

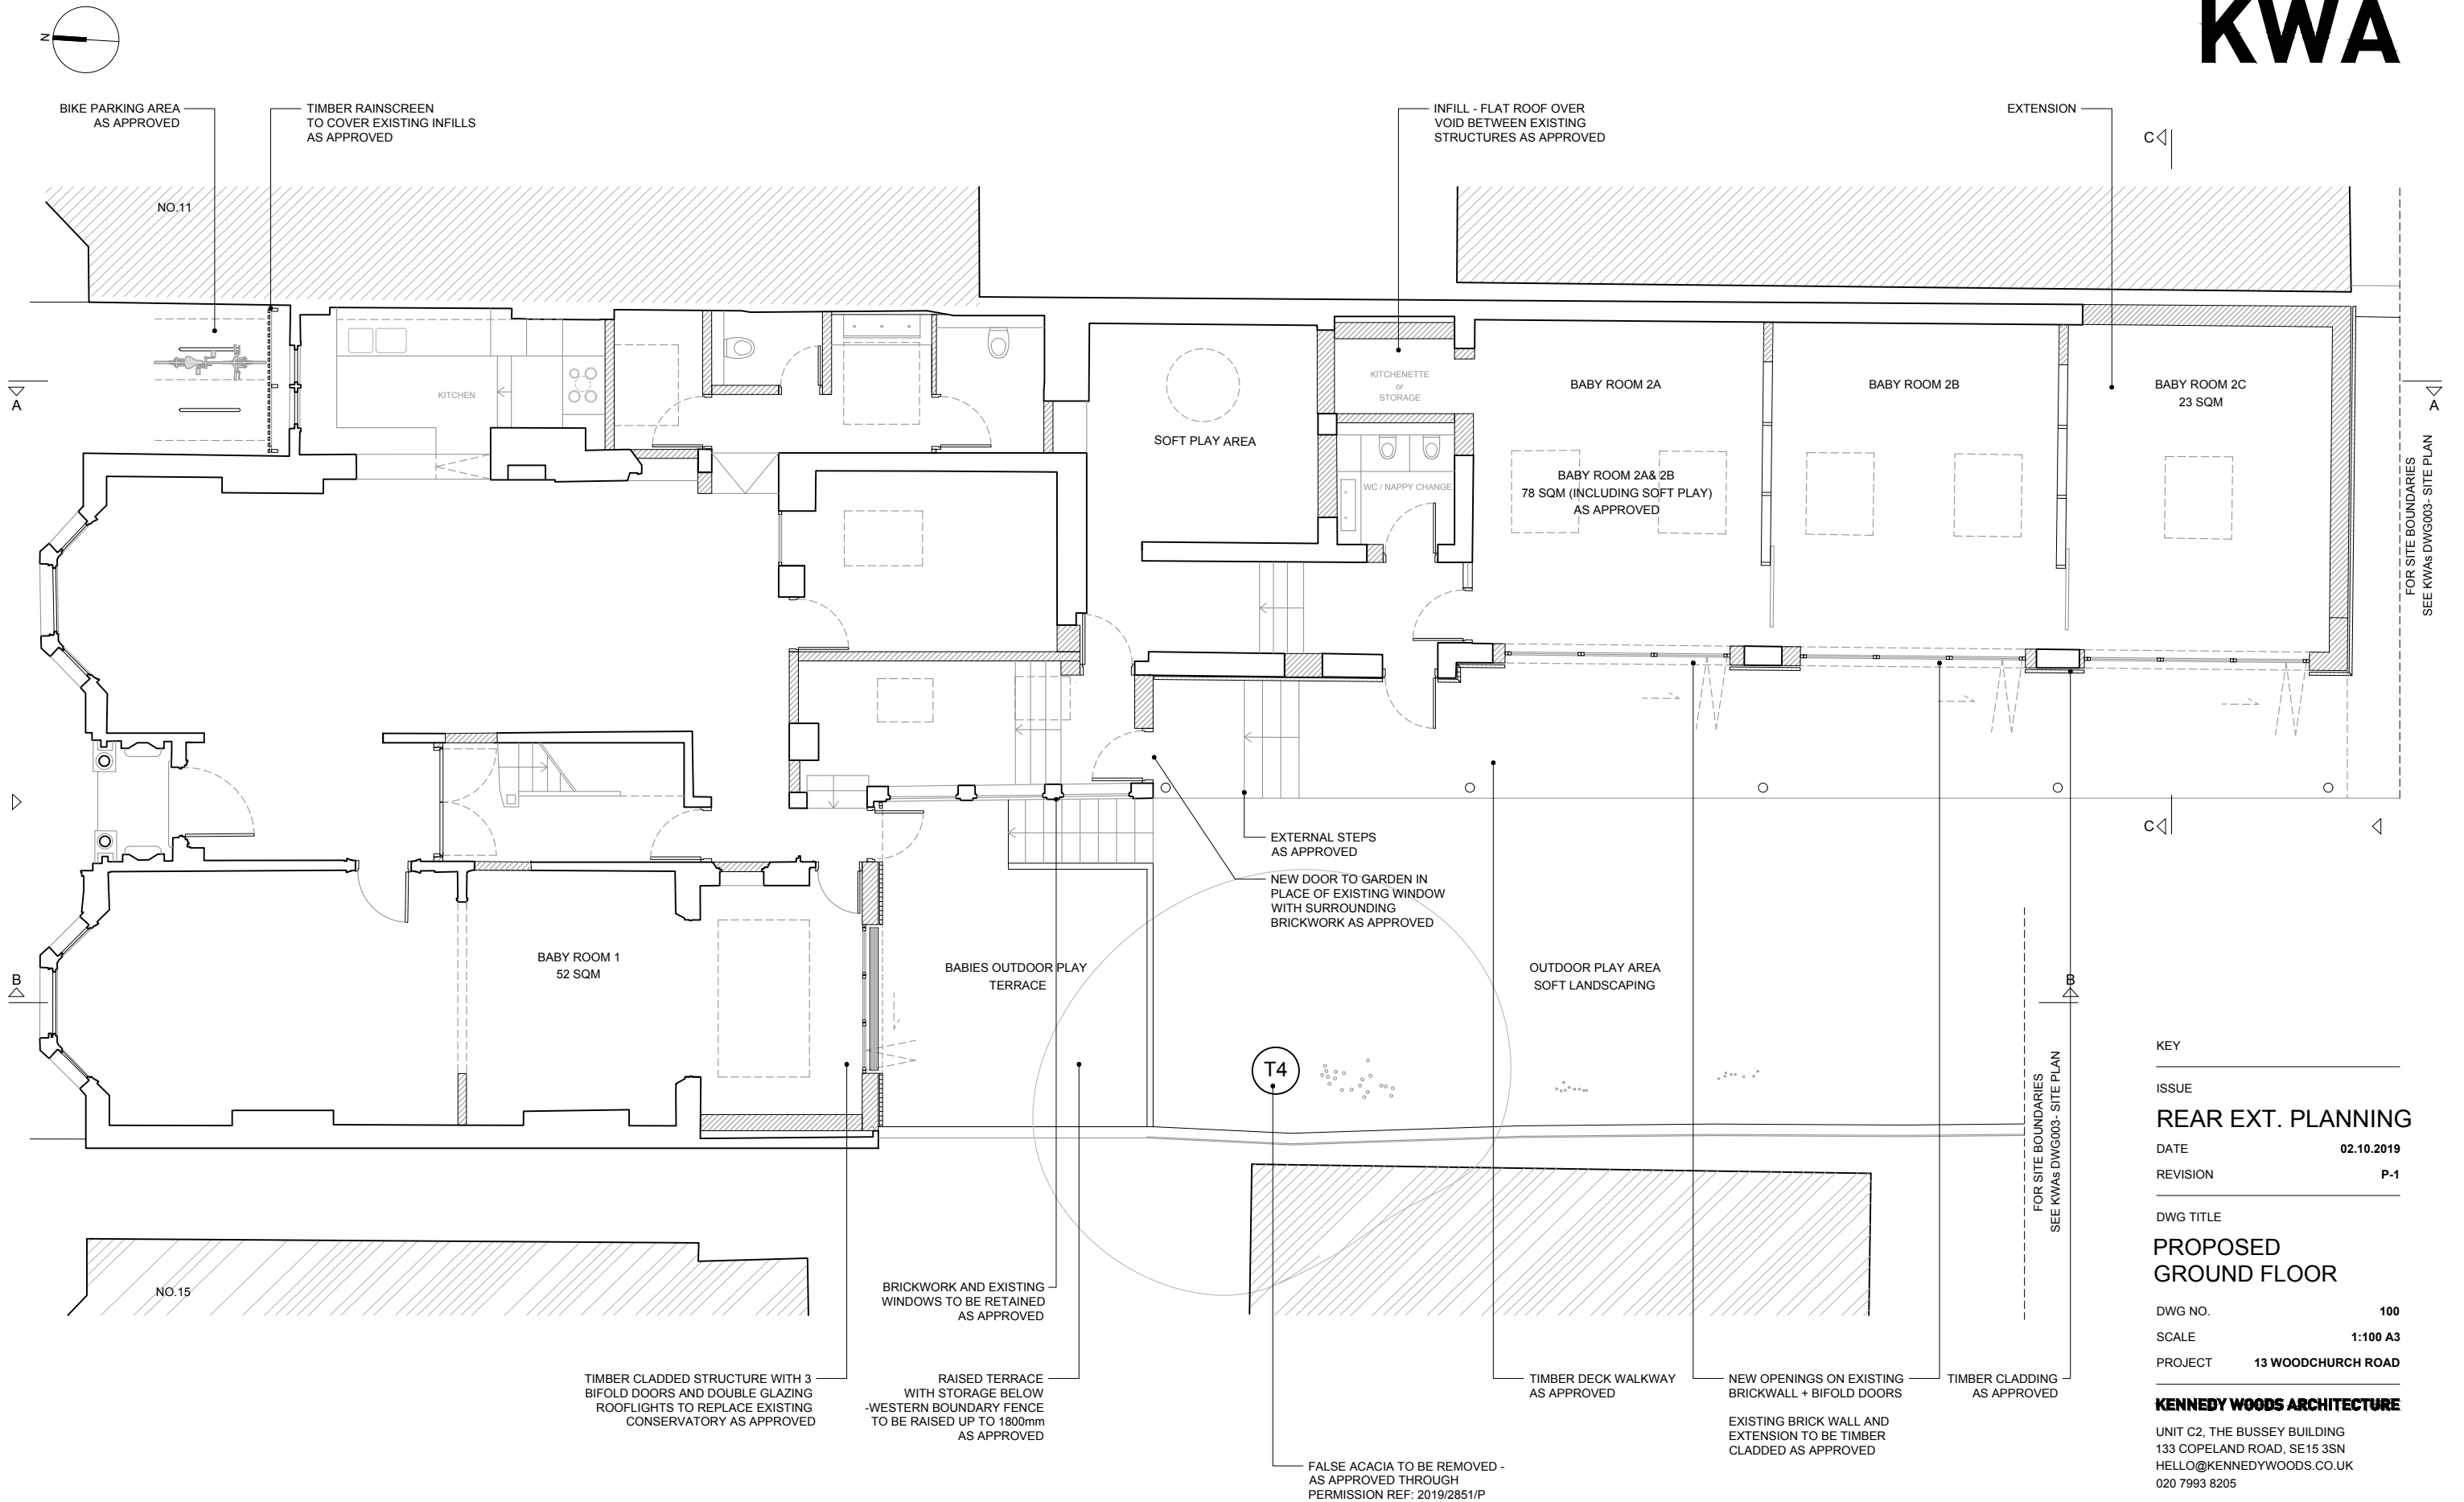


WORKS DENOTED 'AS APPROVED' PREVIOUSLY  
APPROVED BY LB CAMDEN UNDER REFERENCE:  
2019/2851/P

SCALE  
Metres 1 2 3 4

KEY	
ISSUE	
REAR EXT. PLANNING	
DATE	02.10.2019
REVISION	P-1
DWG TITLE	
PROPOSED GROUND FLOOR	
DWG NO.	100
SCALE	1:100 A3
PROJECT	13 WOODCHURCH ROAD
KENNEDY WOODS ARCHITECTURE	
UNIT C2, THE BUSSEY BUILDING 133 COPELAND ROAD, SE15 3SN HELLO@KENNEDYWOODS.CO.UK 020 7993 8205	



THIS DRAWING IS THE COPYRIGHT OF KENNEDY WOODS  
ARCHITECTURE LTD (KWA) AND MAY NOT BE COPIED, ALTERED  
OR REPRODUCED IN ANY WAY OR PASSED TO A THIRD PARTY  
WITHOUT WRITTEN AUTHORITY. THIS DRAWING IS PROVIDED  
FOR INFORMATION PURPOSES ONLY. ALL DIMENSIONS AND  
SPECIFICATIONS SHOULD BE VERIFIED BY THE CLIENT AND/OR  
CONTRACTOR ON SITE BEFORE ACTUAL CONSTRUCTION  
BEGINS. KWA ASSUMES NO LIABILITY FOR CHANGES AND/OR  
REVISIONS MADE TO PLANS BY THE CLIENT AND/OR  
CONTRACTOR DO NOT SCALE.

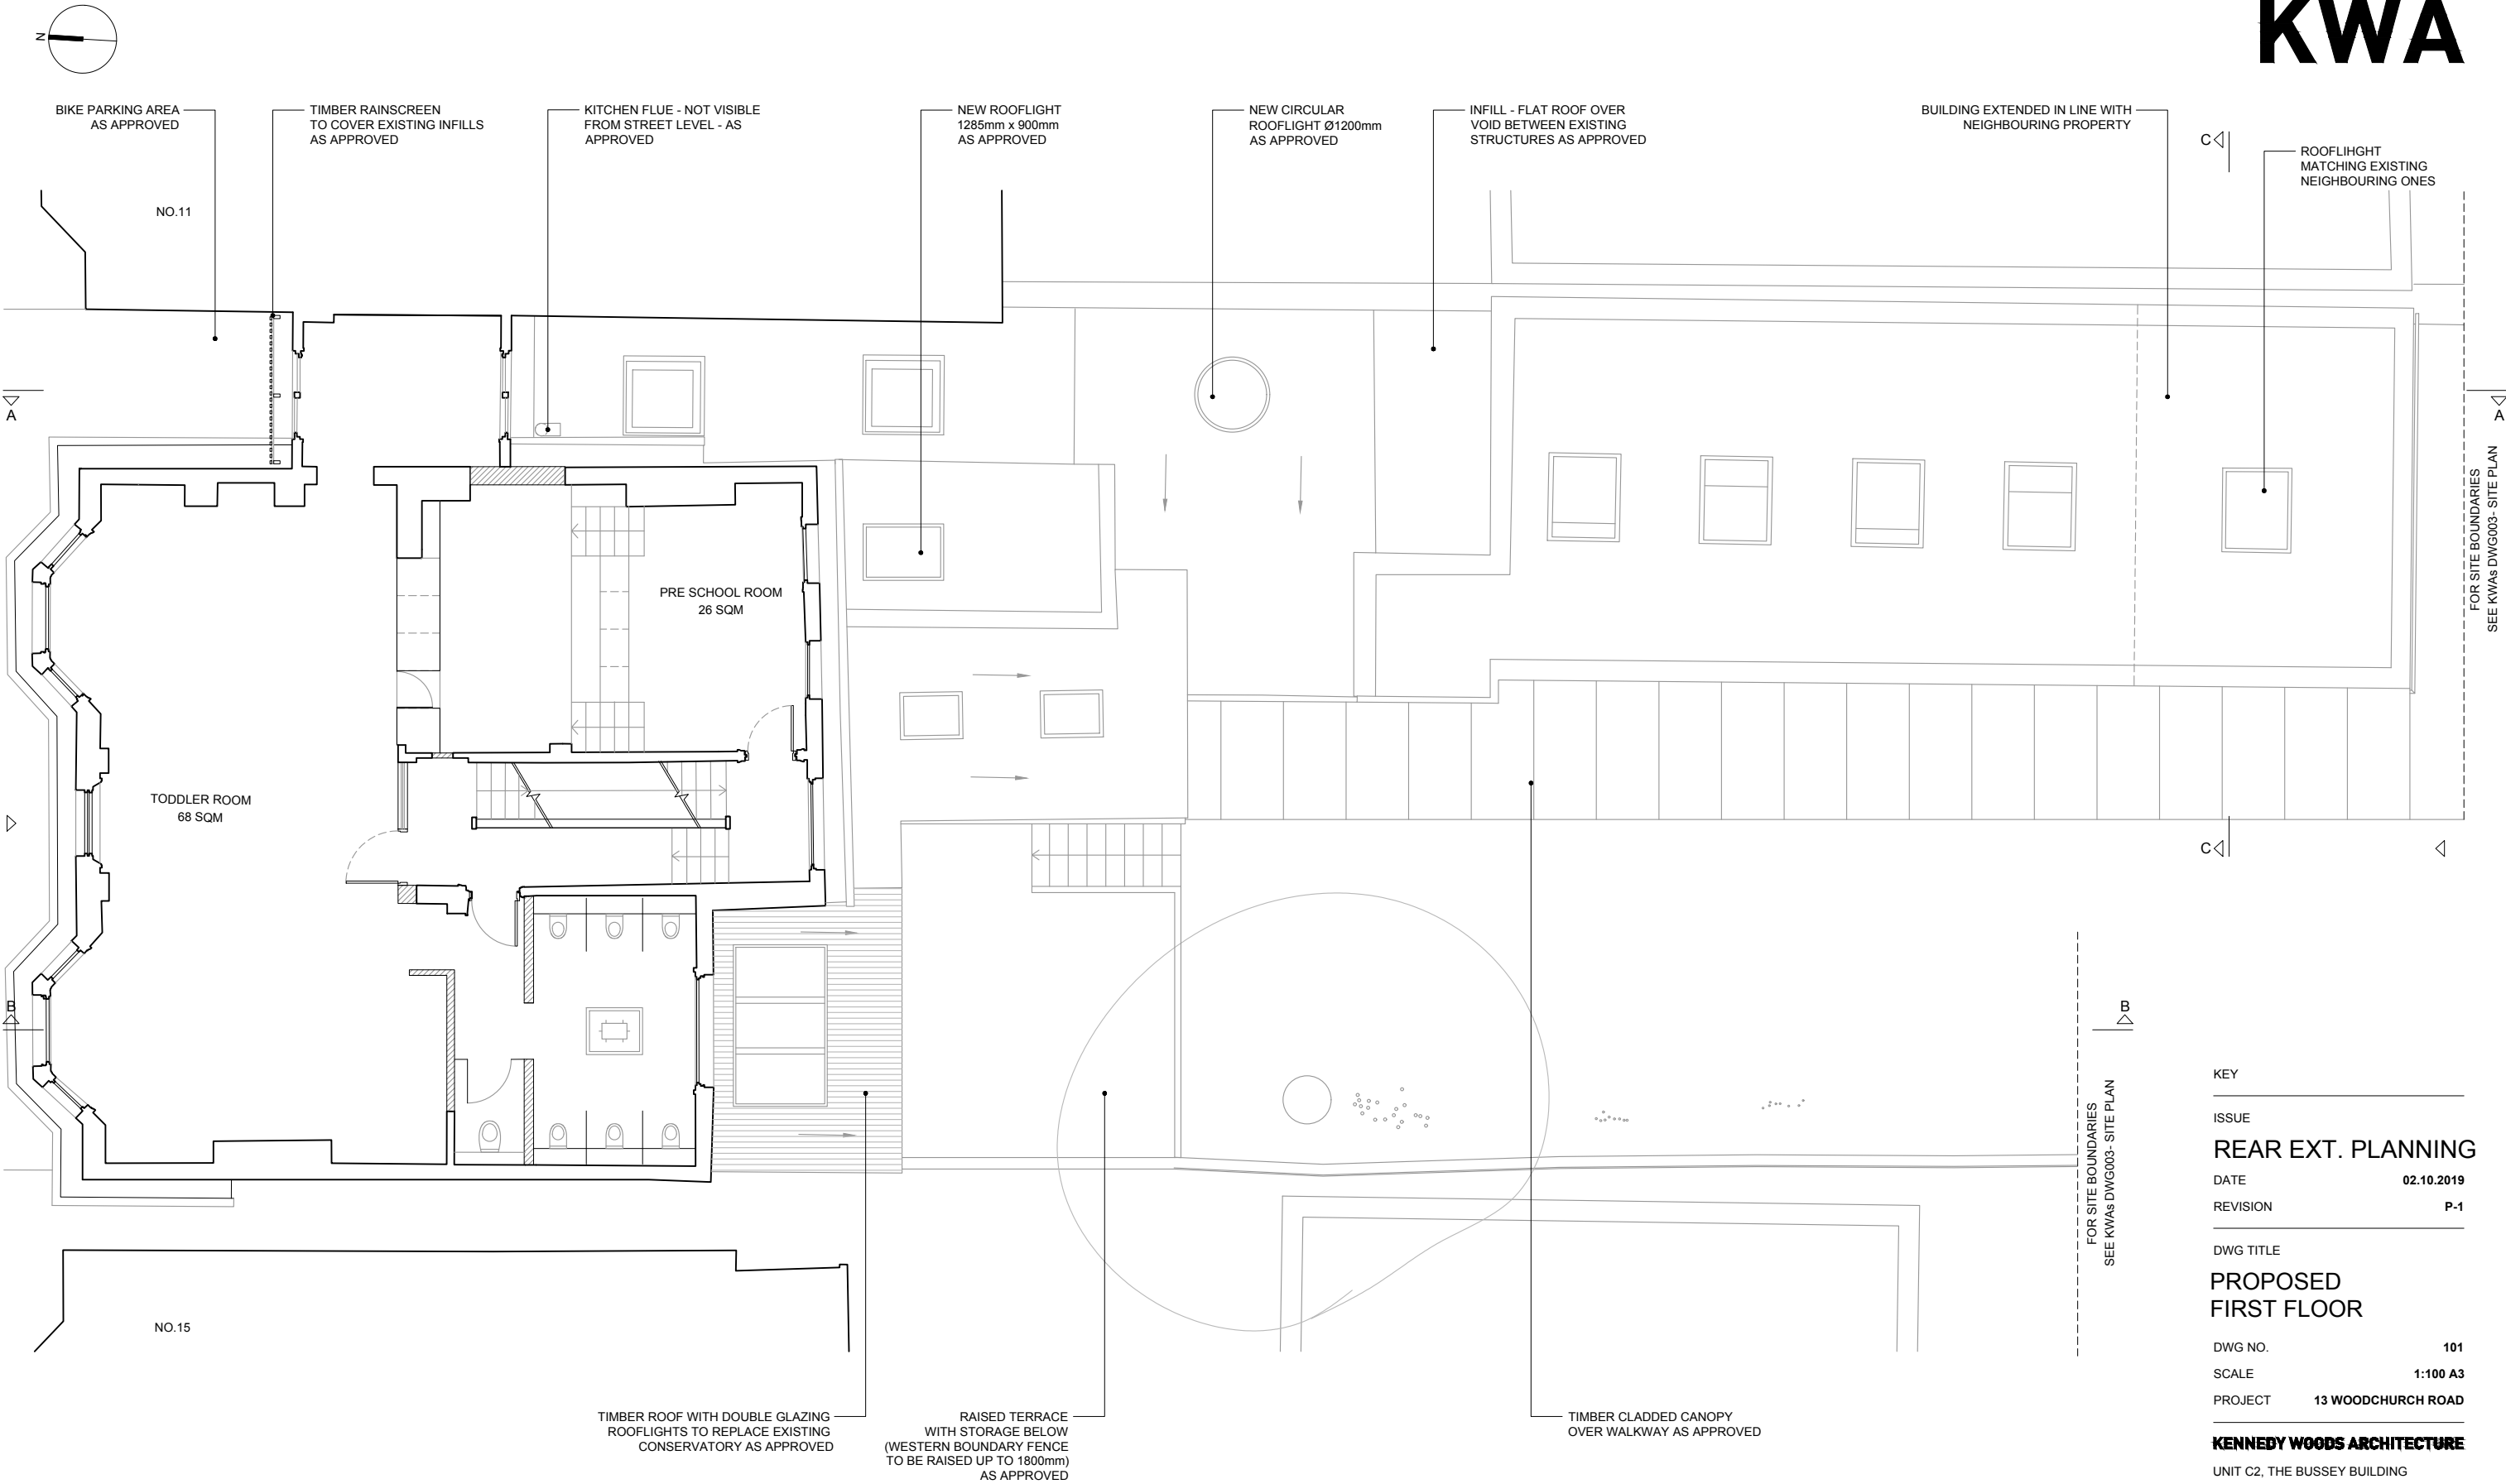

WORKS DENOTED 'AS APPROVED' PREVIOUSLY APPROVED BY LB CAMDEN UNDER REFERENCE: 2019/2851/P

KEY	
ISSUE	
REAR EXT. PLANNING	
DATE	02.10.2019
REVISION	P-1
DWG TITLE	
PROPOSED FIRST FLOOR	
DWG NO.	101
SCALE	1:100 A3
PROJECT	13 WOODCHURCH ROAD
KENNEDY WOODS ARCHITECTURE	
UNIT C2, THE BUSSEY BUILDING 133 COPELAND ROAD, SE15 3SN HELLO@KENNEDYWOODS.CO.UK 020 7993 8205	

THIS DRAWING IS THE COPYRIGHT OF KENNEDY WOODS ARCHITECTURE LTD (KWA) AND MAY NOT BE COPIED, ALTERED OR REPRODUCED IN ANY WAY OR PASSED TO A THIRD PARTY WITHOUT WRITTEN AUTHORITY. THIS DRAWING IS PROVIDED FOR INFORMATION PURPOSES ONLY. ALL DIMENSIONS AND SPECIFICATIONS SHOULD BE VERIFIED BY THE CLIENT AND/OR CONTRACTOR ON SITE BEFORE ACTUAL CONSTRUCTION BEGINS. KWA ASSUMES NO LIABILITY FOR CHANGES AND/OR REVISIONS MADE TO PLANS BY THE CLIENT AND/OR CONTRACTOR. DO NOT SCALE.

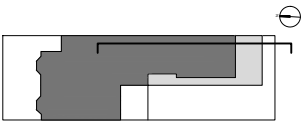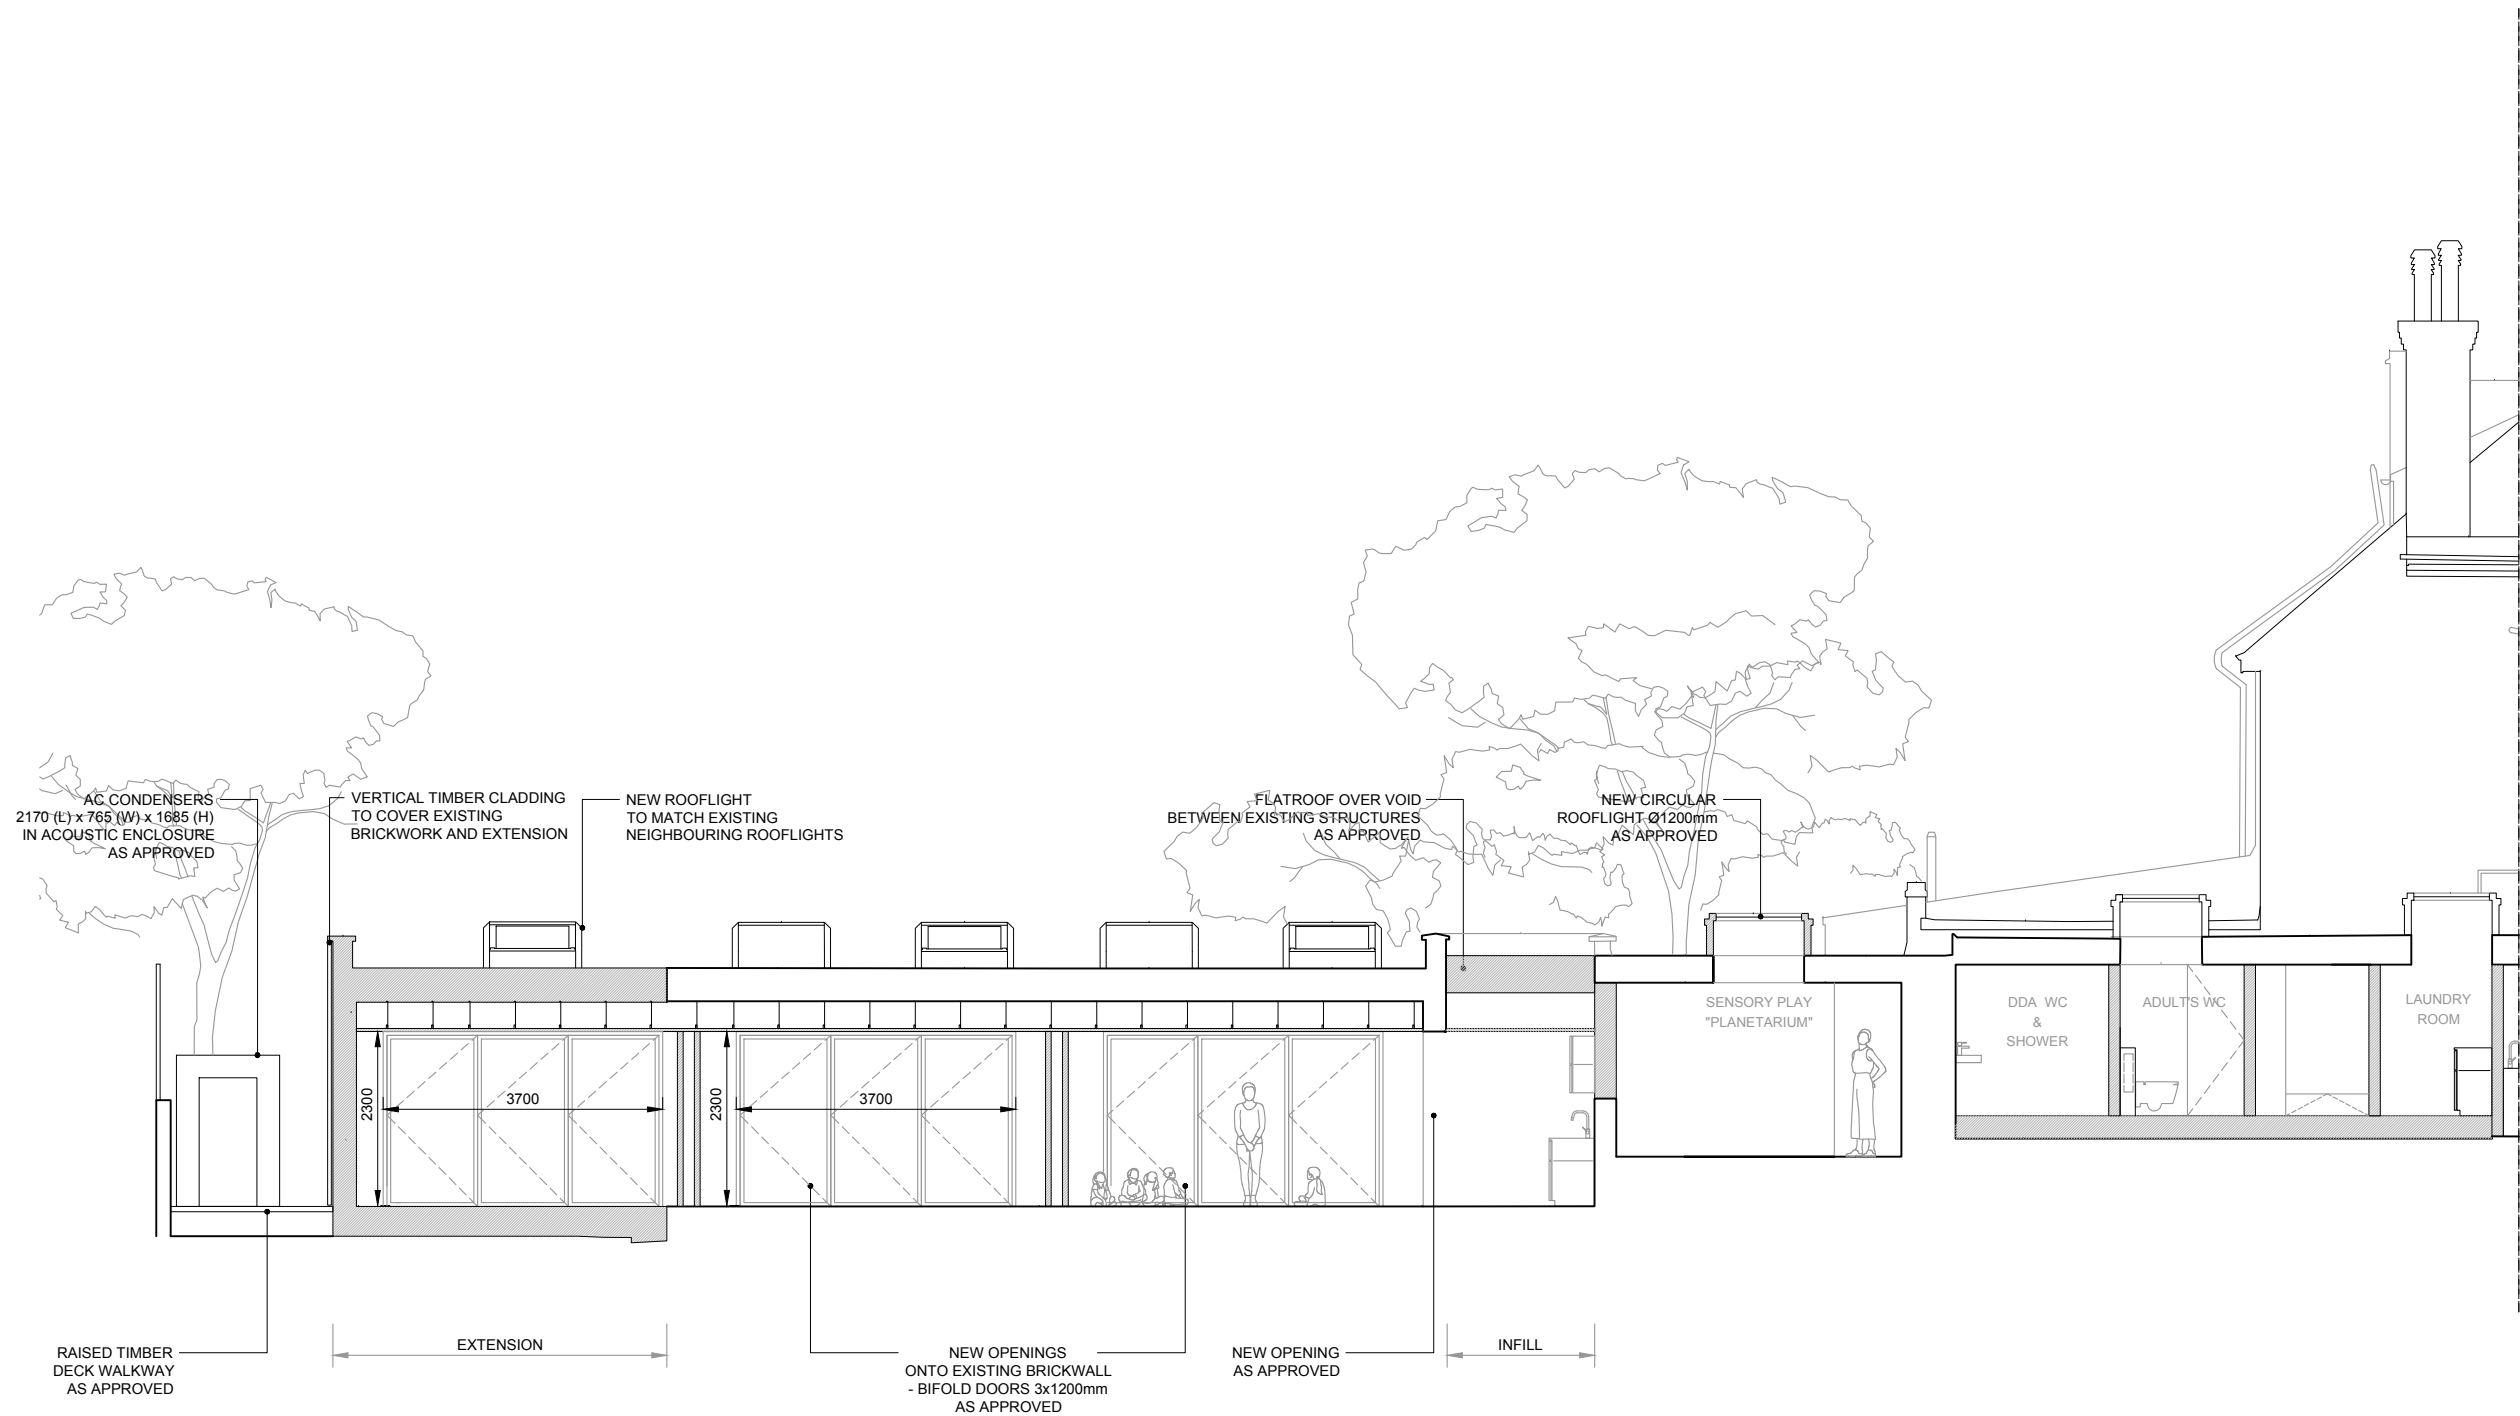

KEY

ISSUE

## REAR EXT. PLANNING

DATE 02.10.2019

REVISION P-1

DWG TITLE

### PROPOSED SECTION AA

DWG NO. 201

SCALE 1:100 A3

PROJECT 13 WOODCHURCH ROAD


#### KENNEDY WOODS ARCHITECTURE

UNIT C2, THE BUSSEY BUILDING  
133 COPELAND ROAD, SE15 3SN  
HELLO@KENNEDYWOODS.CO.UK  
020 7993 8205

WORKS DENOTED 'AS APPROVED' PREVIOUSLY  
APPROVED BY LB CAMDEN UNDER REFERENCE:  
2019/2851/P

SCALE  
Metres 1 2 3 4

THIS DRAWING IS THE COPYRIGHT OF KENNEDY WOODS  
ARCHITECTURE LTD (KWA) AND MAY NOT BE COPIED, ALTERED  
OR REPRODUCED IN ANY WAY OR PASSED TO A THIRD PARTY  
WITHOUT WRITTEN AUTHORITY. THIS DRAWING IS PROVIDED  
FOR INFORMATION PURPOSES ONLY. ALL DIMENSIONS AND  
SPECIFICATIONS SHOULD BE VERIFIED BY THE CLIENT AND/OR  
CONTRACTOR ON SITE BEFORE ACTUAL CONSTRUCTION  
BEGINS. KWA ASSUMES NO LIABILITY FOR CHANGES AND/OR  
REVISIONS MADE TO PLANS BY THE CLIENT AND/OR  
CONTRACTOR. DO NOT SCALE.

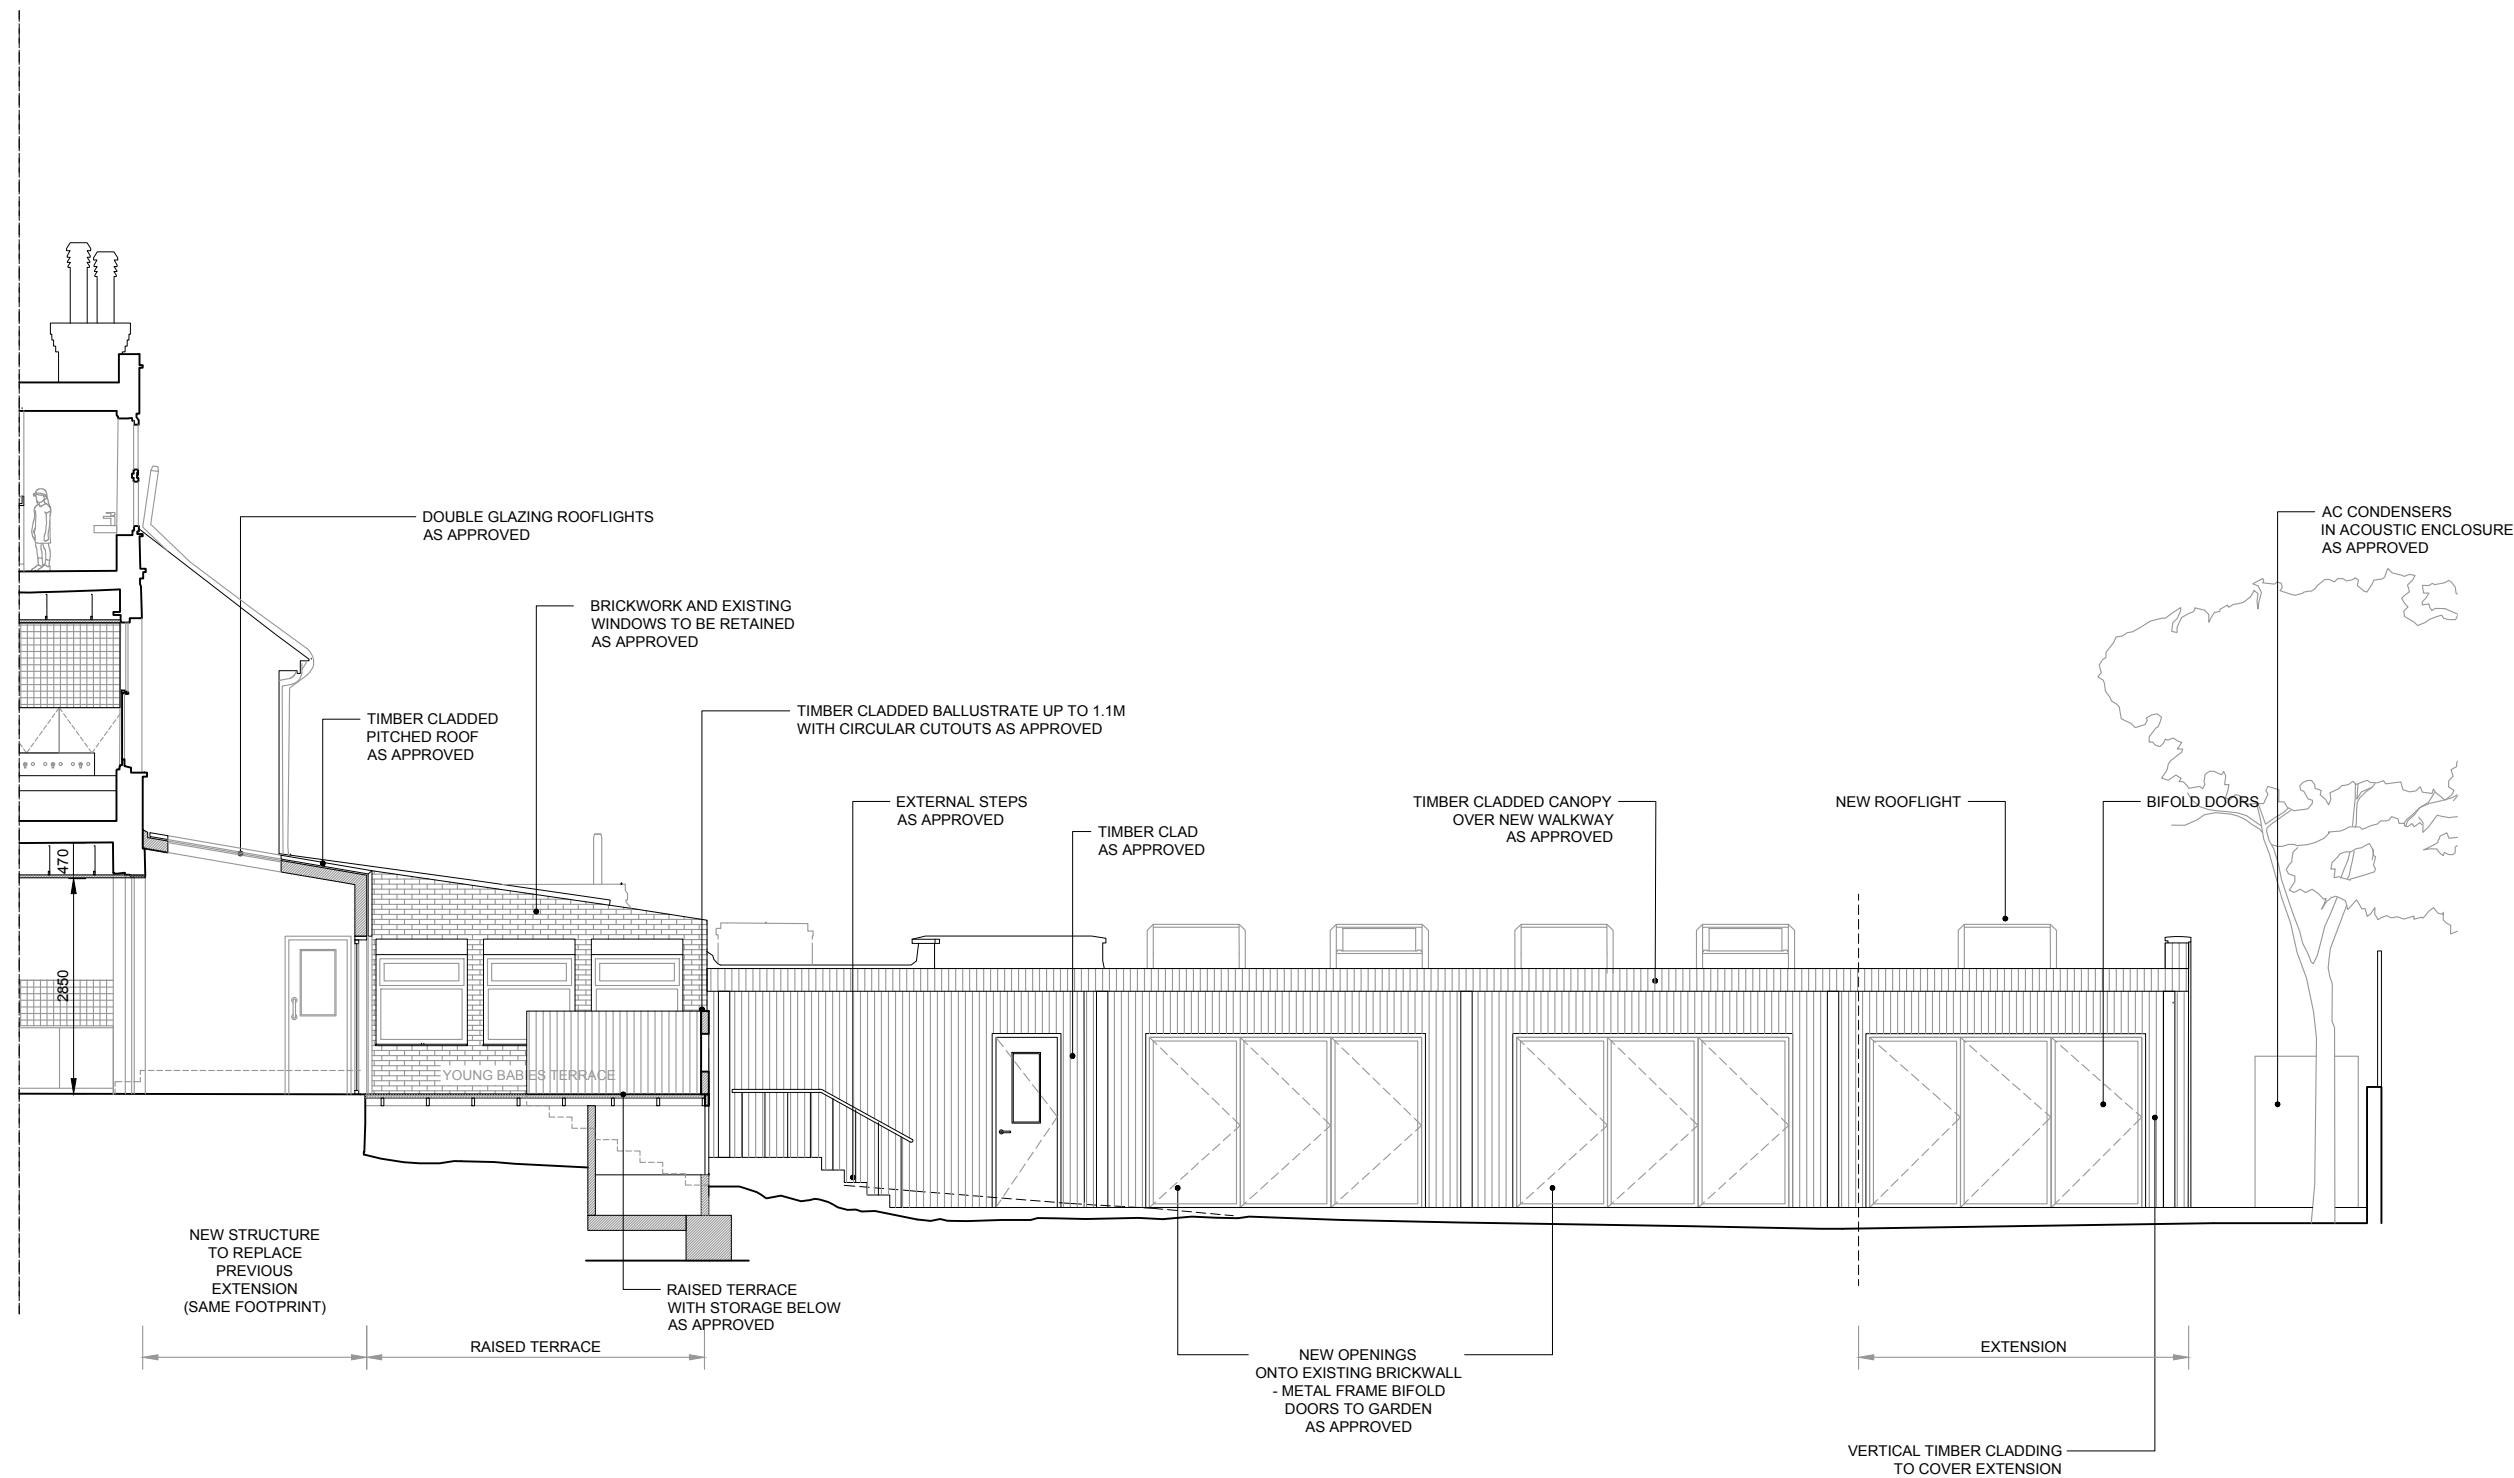

KEY

ISSUE

REAR EXT. PLANNING

DATE 02.10.2019

REVISION P-1

DWG TITLE

PROPOSED  
SECTION BB

DWG NO. 202

SCALE 1:100 A3

PROJECT 13 WOODCHURCH ROAD


KENNEDY WOODS ARCHITECTURE

UNIT C2, THE BUSSEY BUILDING  
133 COPELAND ROAD, SE15 3SN  
HELLO@KENNEDYWOODS.CO.UK  
020 7993 8205

THIS DRAWING IS THE COPYRIGHT OF KENNEDY WOODS ARCHITECTURE LTD (KWA) AND MAY NOT BE COPIED, ALTERED OR REPRODUCED IN ANY WAY OR PASSED TO A THIRD PARTY WITHOUT WRITTEN AUTHORITY. THIS DRAWING IS PROVIDED FOR INFORMATION PURPOSES ONLY. ALL DIMENSIONS AND SPECIFICATIONS SHOULD BE VERIFIED BY THE CLIENT AND/OR CONTRACTOR ON SITE BEFORE ACTUAL CONSTRUCTION BEGINS. KWA ASSUMES NO LIABILITY FOR CHANGES AND/OR REVISIONS MADE TO PLANS BY THE CLIENT AND/OR CONTRACTOR. DO NOT SCALE.

WORKS DENOTED 'AS APPROVED' PREVIOUSLY  
APPROVED BY LB CAMDEN UNDER REFERENCE:  
2019/2851/P

SCALE  
Metres 1 2 3 4

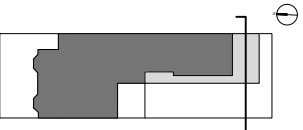

ISSUE

REAR EXT. PLANNING

DATE 02.10.2019

REVISION P-1

DWG TITLE

PROPOSED  
SECTION CC

DWG NO. 203

SCALE 1:100 A3

PROJECT 13 WOODCHURCH ROAD

KENNEDY WOODS ARCHITECTURE

UNIT C2, THE BUSSEY BUILDING  
133 COPELAND ROAD, SE15 3SN  
HELLO@KENNEDYWOODS.CO.UK  
020 7993 8205

THIS DRAWING IS THE COPYRIGHT OF KENNEDY WOODS ARCHITECTURE LTD (KWA) AND MAY NOT BE COPIED, ALTERED OR REPRODUCED IN ANY WAY OR PASSED TO A THIRD PARTY WITHOUT WRITTEN AUTHORITY. THIS DRAWING IS PROVIDED FOR INFORMATION PURPOSES ONLY. ALL DIMENSIONS AND SPECIFICATIONS SHOULD BE VERIFIED BY THE CLIENT AND/OR CONTRACTOR ON SITE BEFORE ACTUAL CONSTRUCTION BEGINS. KWA ASSUMES NO LIABILITY FOR CHANGES AND/OR REVISIONS MADE TO PLANS BY THE CLIENT AND/OR CONTRACTOR. DO NOT SCALE.

WORKS DENOTED 'AS APPROVED' PREVIOUSLY  
APPROVED BY LB CAMDEN UNDER REFERENCE:  
2019/2851/P

SCALE  
Metres 1 2 3 4