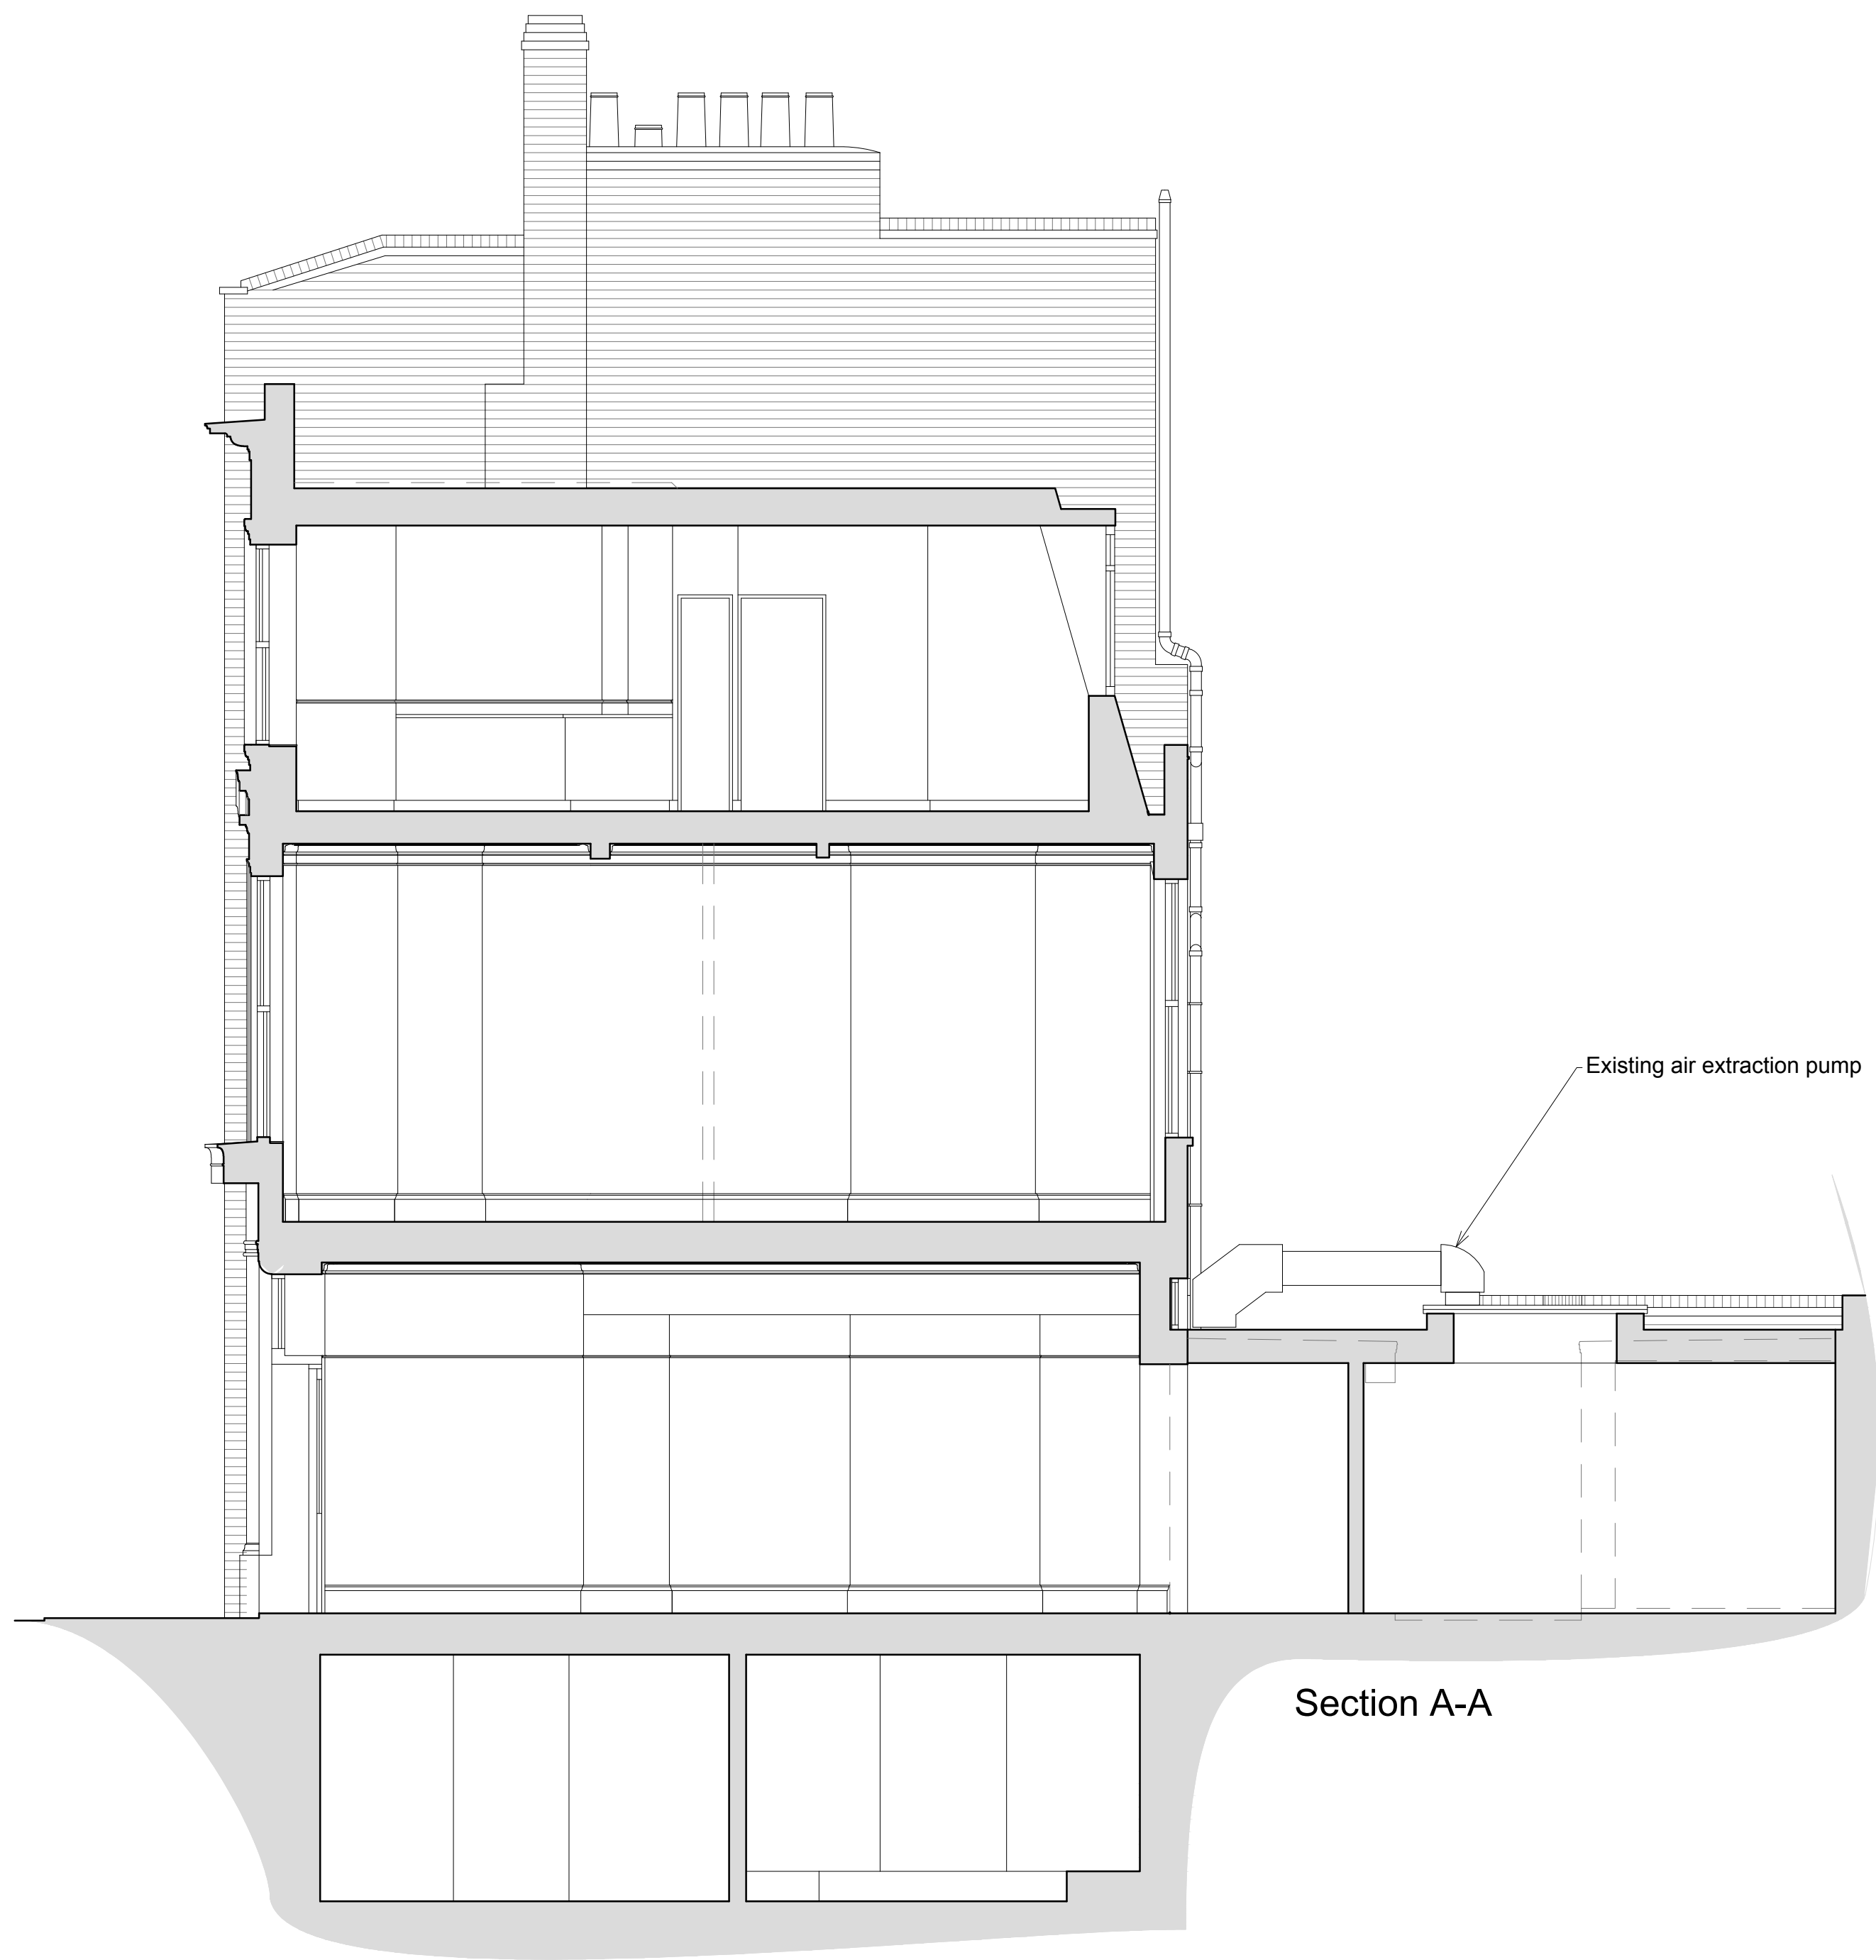


Revisions
Client

Job title
**1 PAKENHAM STREET,
LONDON
WC1X 0LA**

Drawing title
**REAR ELEVATIONS and
SECTION
AS EXISTING**

Scale	Date	Drawn
1:50@A1	Sept 2019	SCM

BRILL ■ OWEN
CHARTERED ARCHITECTS

Grove House, 28 Lichfield Grove, London N3 2JP
Telephone: 020 8349 0037. Fax: 020 8349 0092
E-mail: architects@brillowen.co.uk

13-808	SUR 03
--------	--------