



**WOLFF ARCHITECTS**

London 16 Lambton Place Notting Hill  
London W11 2SH  
T +44 (0)20 7229 3125


Oxford Chandos Yard 83 Bicester Road  
Long Crendon HP18 9EE  
T +44 (0)1844 203310

W www.wolffarchitects.co.uk  
E info@wolffarchitects.co.uk

This drawing is protected under Copyright and at no time should any portion be reproduced or copied without the permission of the Architect (Design Copyright Act 1968). It must not be used for purposes other than that for which it is provided. It is supplied without liability for any errors or omissions. All dimensions to be checked on site.

**KEY**

	existing
	demolished
	proposed

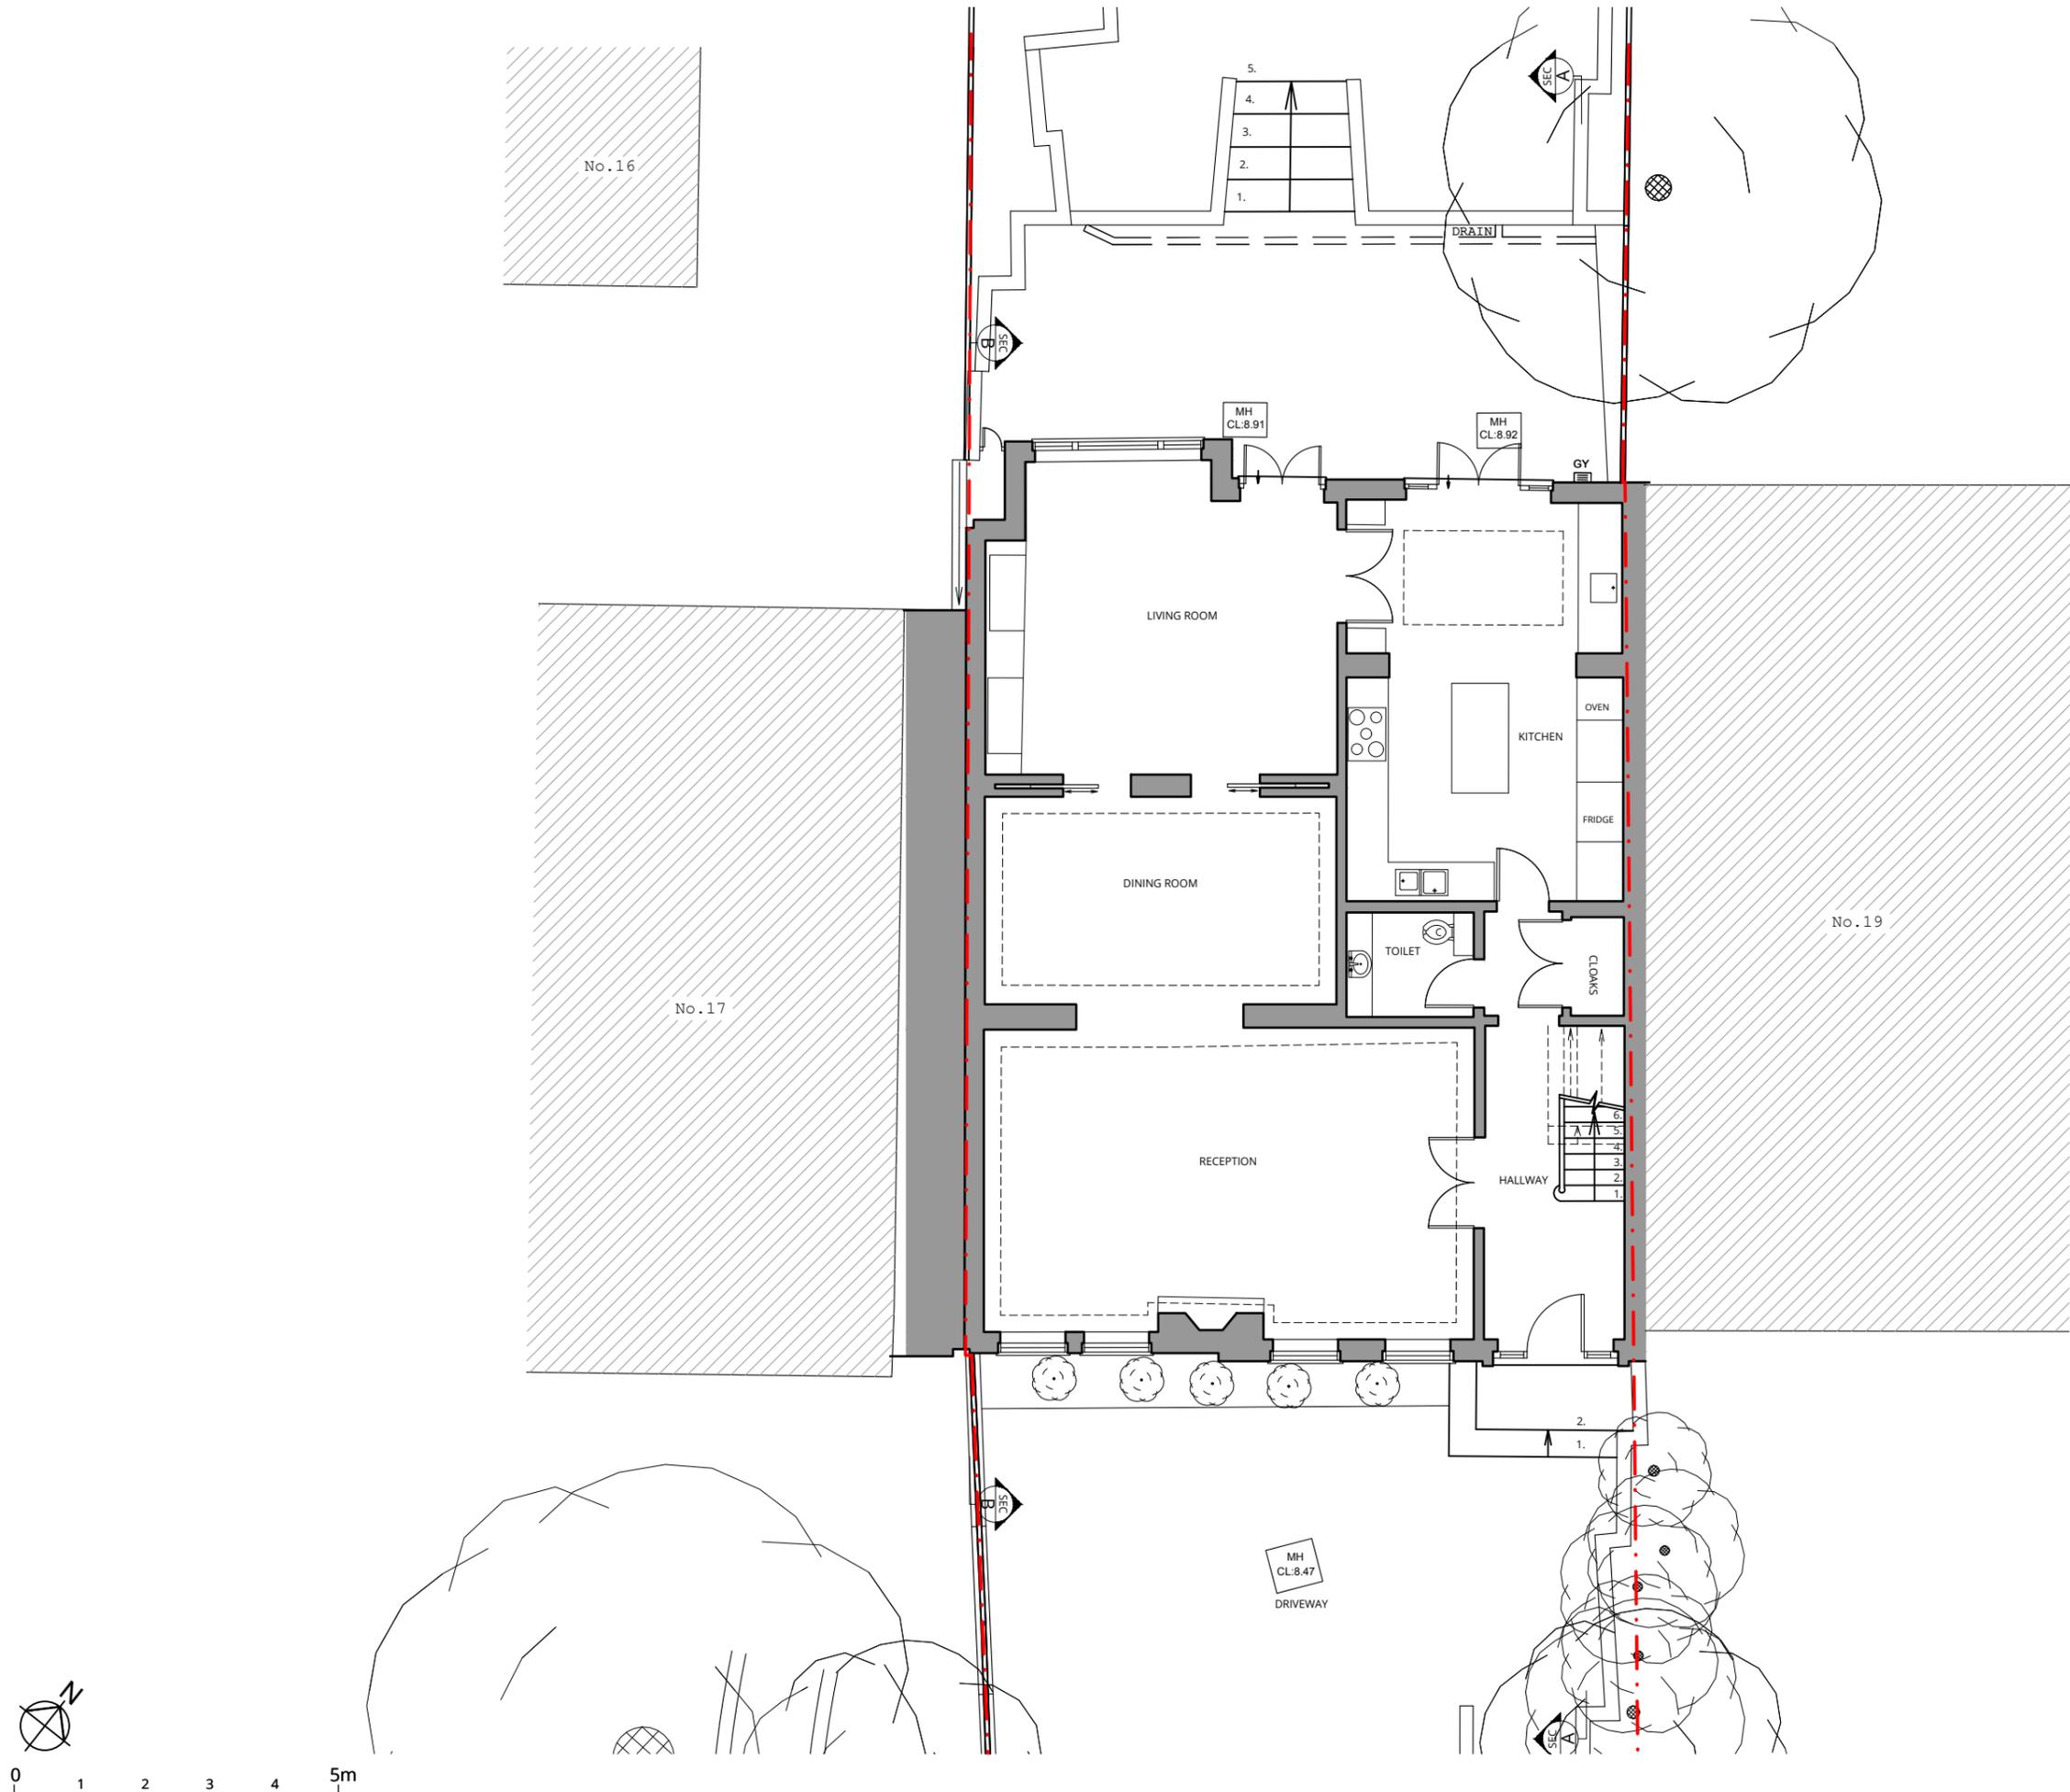

Rev.	Description	Date
0	First issue.	04.10.19

Project Title  
**18 Redington Gardens**  
London NW3 7SA

Drawing Title  
**EXISTING**  
**Ground Floor Layout**

Status  
**PLANNING**

Drawn by <b>AW</b>	Checked by	Scale <b>1:100 @ A3</b>
-----------------------	------------	----------------------------

Project No. <b>1933</b>	Work Stage <b>PL</b>	Dwg. No. <b>010</b>	Rev. <b>0</b>
----------------------------	-------------------------	------------------------	------------------



# WOLFF ARCHITECTS



London 16 Lambton Place Notting Hill  
London W11 2SH  
T +44 (0)20 7229 3125

Oxford Chandos Yard 83 Bicester Road  
Long Crendon HP18 9EE  
T +44 (0)1844 203310

W www.wolffarchitects.co.uk  
E info@wolffarchitects.co.uk

This drawing is protected under Copyright and at no time should any portion be reproduced or copied without the permission of the Architect (Design Copyright Act 1968). It must not be used for purposes other than that for which it is provided. It is supplied without liability for any errors or omissions. All dimensions to be checked on site.

KEY	
	existing
	demolished
	proposed

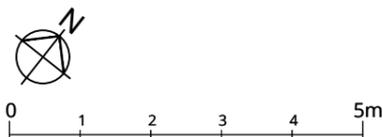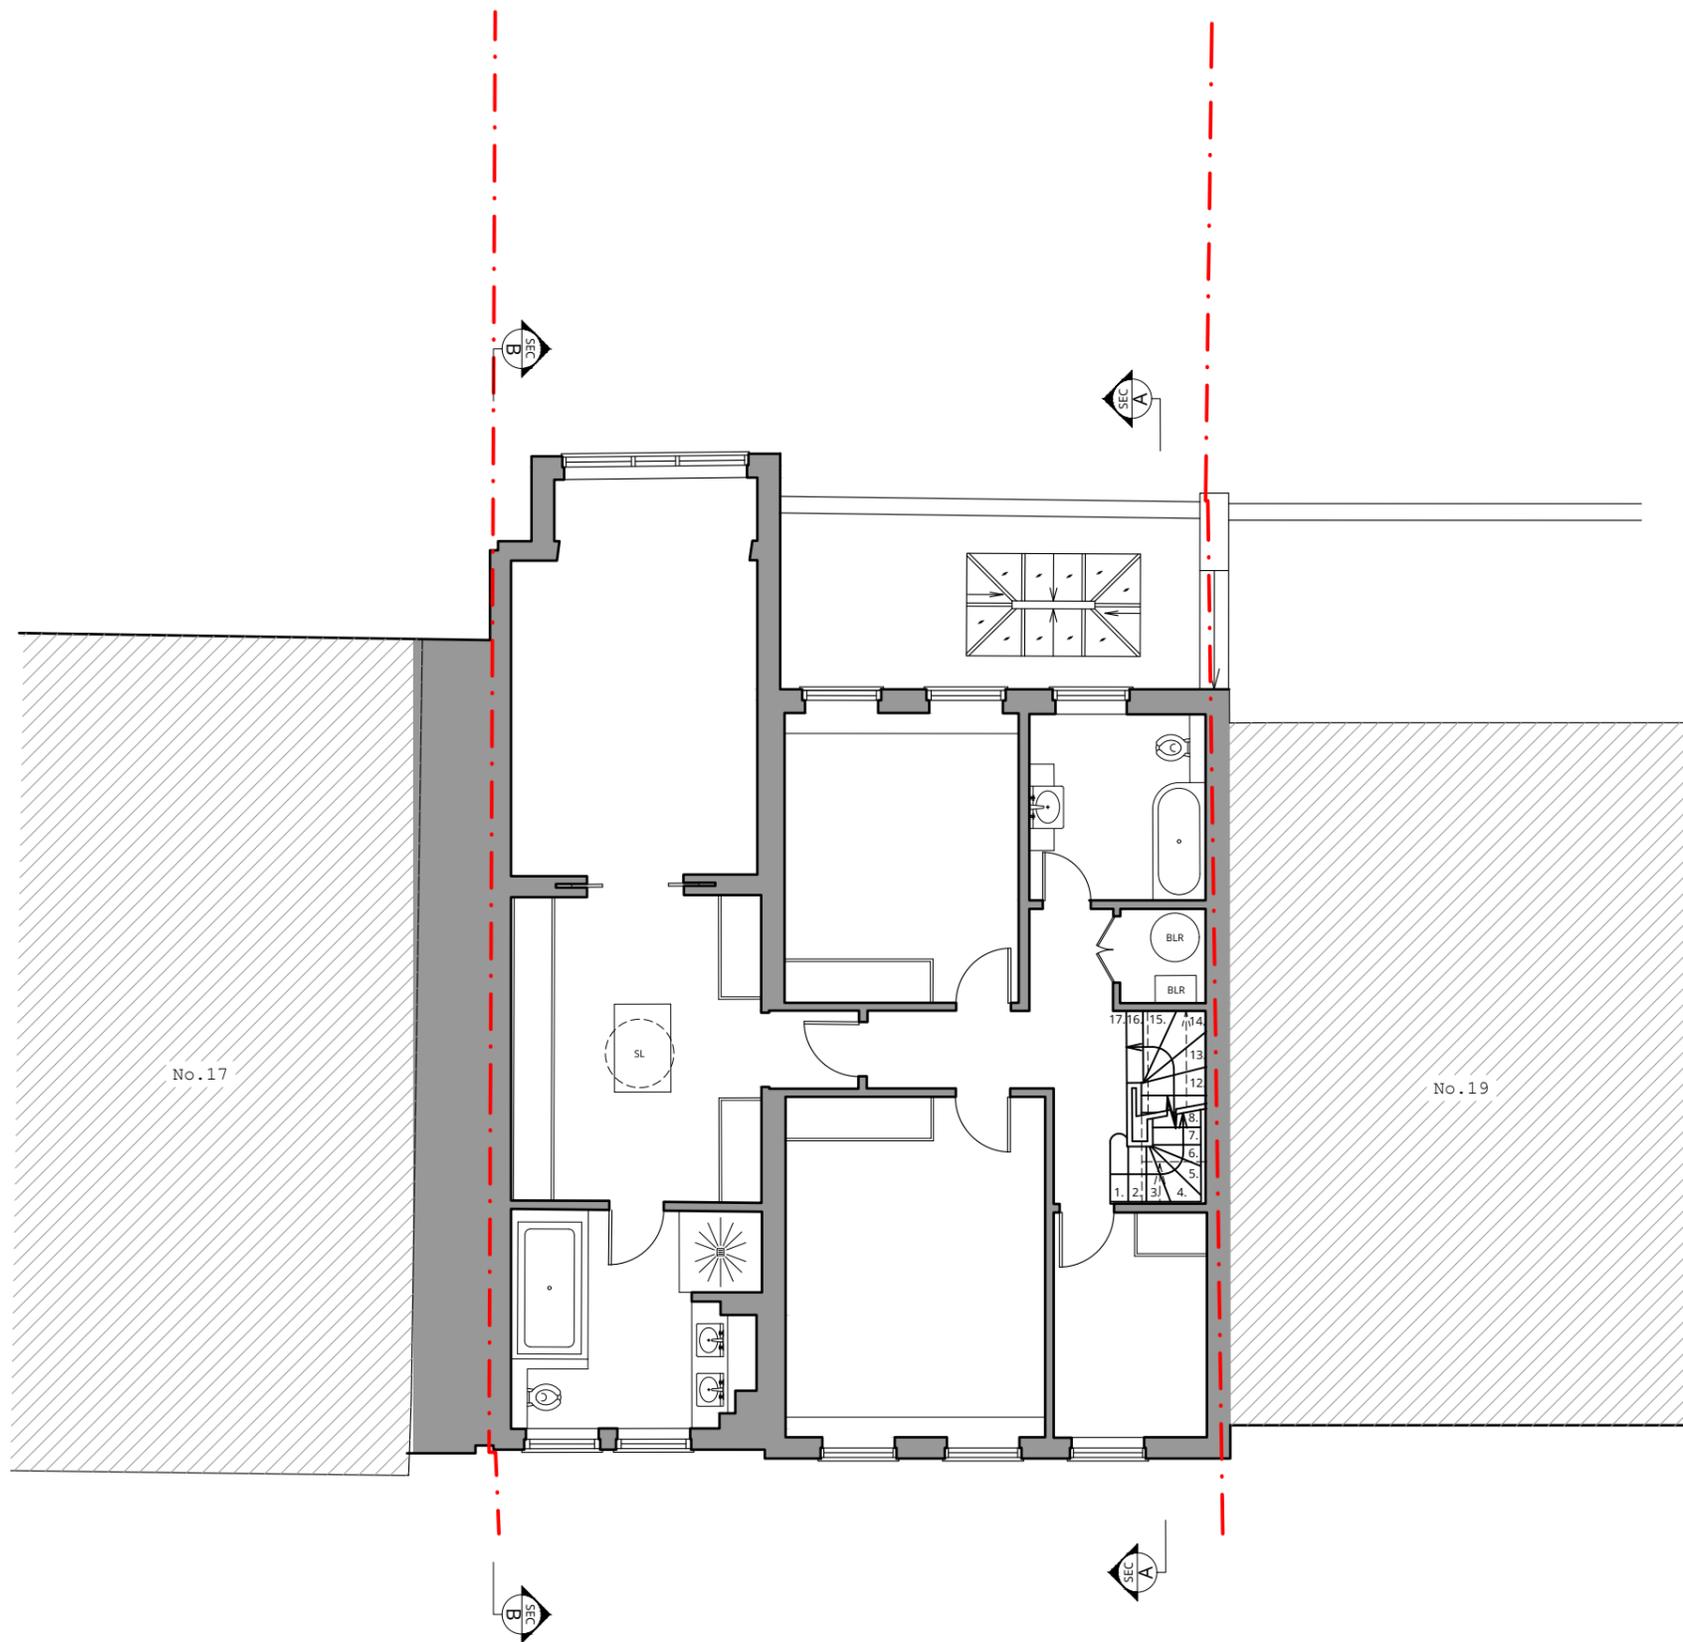

Rev.	Description	Date
0	First issue.	04.10.19

Project Title  
18 Redington Gardens  
London NW3 7SA

Drawing Title  
**EXISTING**  
First Floor Layout

Status  
**PLANNING**

Drawn by AW	Checked by	Scale 1:100 @ A3
Project No. 1933	Work Stage PL	Dwg. No. Rev. 011 - 0



# WOLFF ARCHITECTS



London 16 Lambton Place Notting Hill  
London W11 2SH  
T +44 (0)20 7229 3125

Oxford Chandos Yard 83 Bicester Road  
Long Crendon HP18 9EE  
T +44 (0)1844 203310

W www.wolffarchitects.co.uk  
E info@wolffarchitects.co.uk

This drawing is protected under Copyright and at no time should any portion be reproduced or copied without the permission of the Architect (Design Copyright Act 1968). It must not be used for purposes other than that for which it is provided. It is supplied without liability for any errors or omissions. All dimensions to be checked on site.

KEY	
	existing
	demolished
	proposed

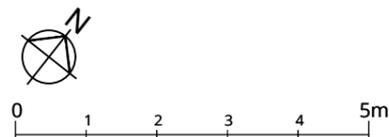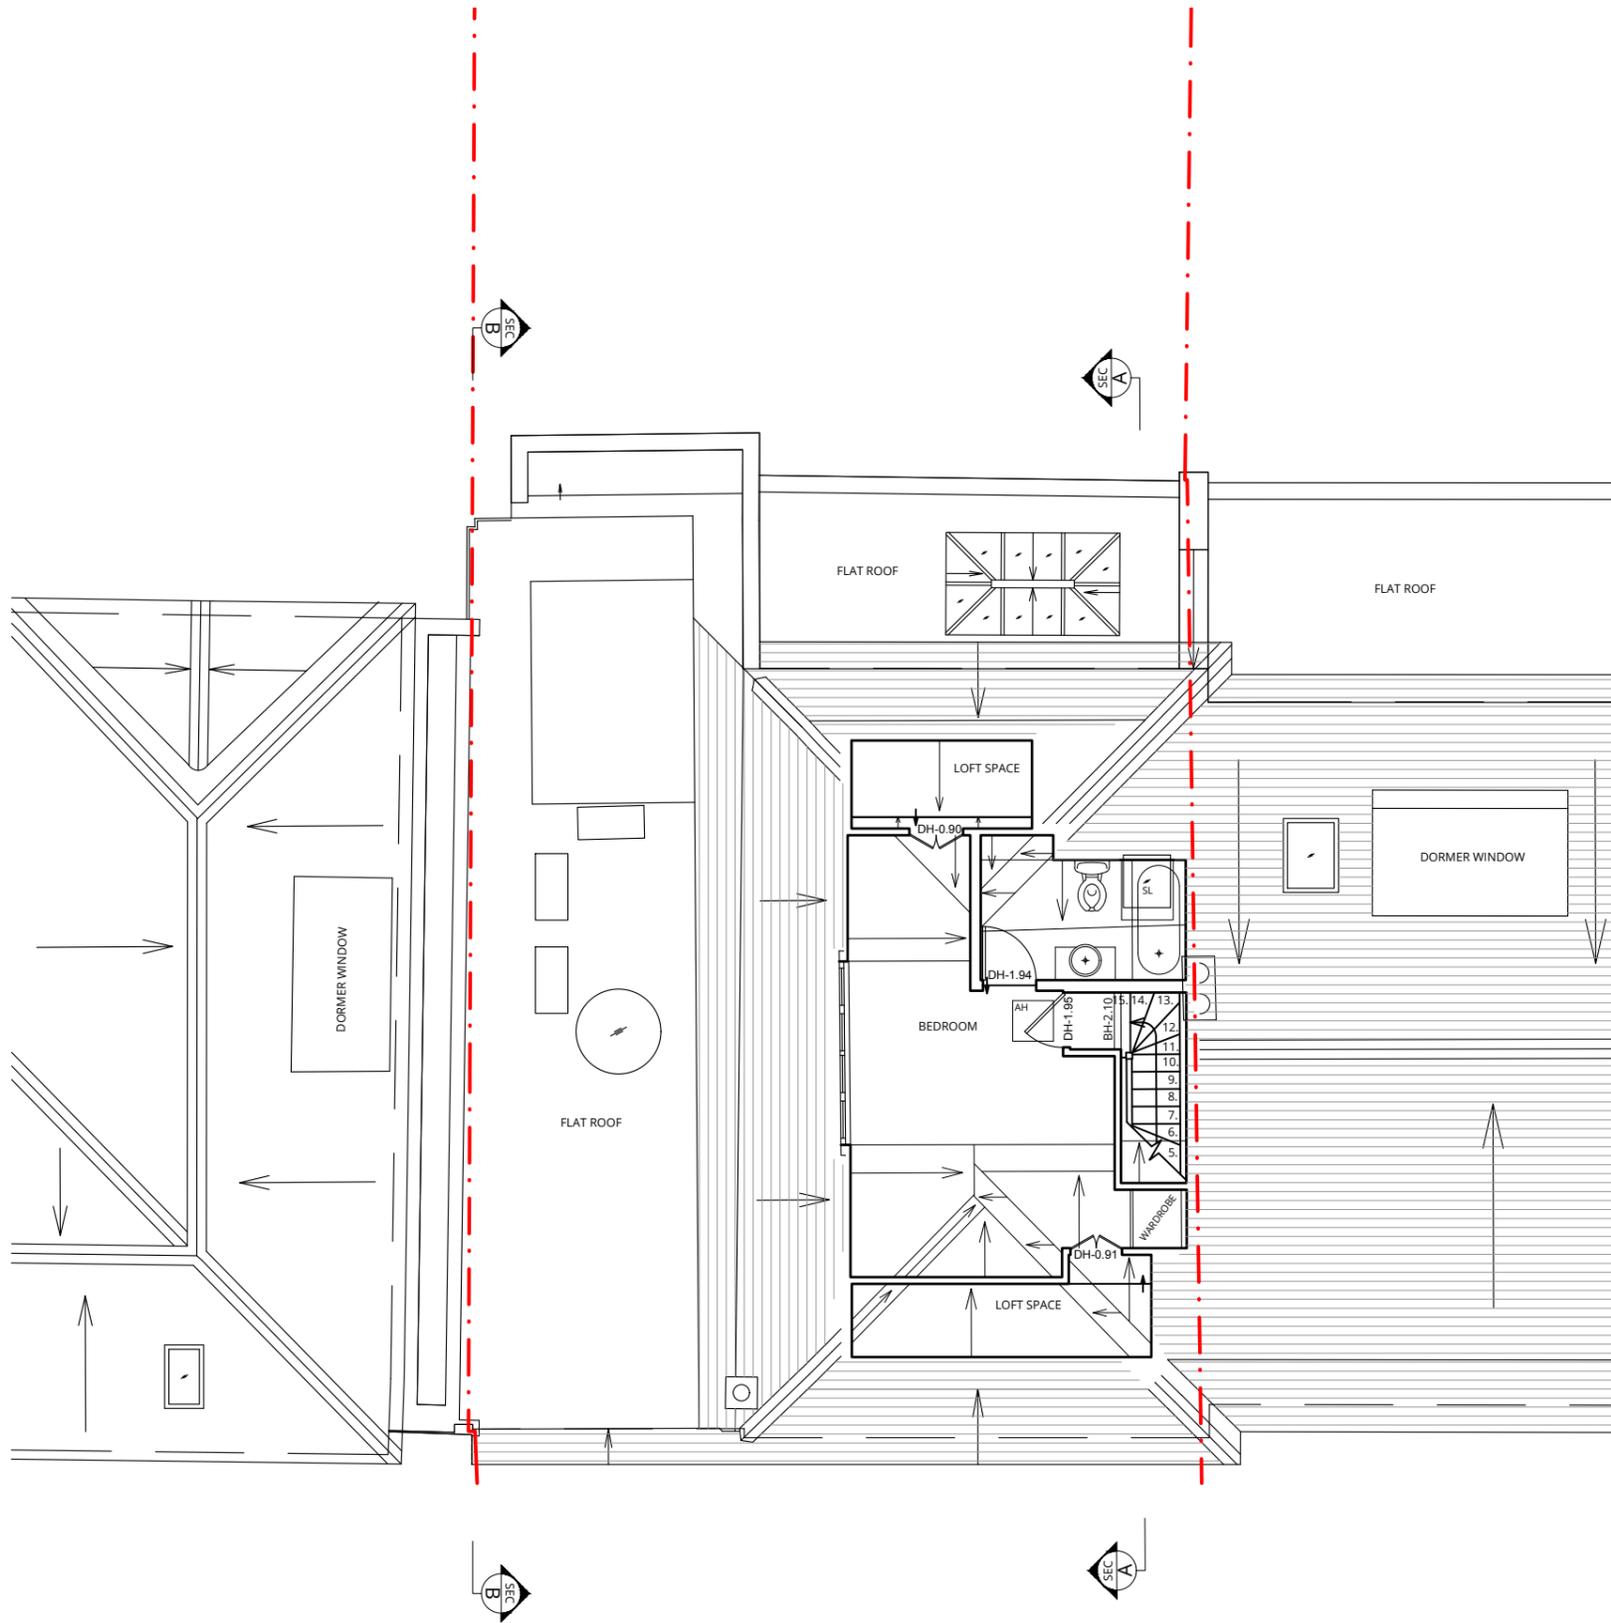

Rev.	Description	Date
0	First issue.	04.10.19

Project Title  
18 Redington Gardens  
London NW3 7SA

Drawing Title  
**EXISTING**  
Loft Floor Layout

Status  
**PLANNING**

Drawn by AW	Checked by	Scale 1:100 @ A3
Project No. 1933	Work Stage PL	Dwg. No. / Rev. 012 / 0



**WOLFF ARCHITECTS**



London 16 Lambton Place Notting Hill  
London W11 2SH  
T +44 (0)20 7229 3125

Oxford Chandos Yard 83 Bicester Road  
Long Crendon HP18 9EE  
T +44 (0)1844 203310

W www.wolffarchitects.co.uk  
E info@wolffarchitects.co.uk

This drawing is protected under Copyright and at no time should any portion be reproduced or copied without the permission of the Architect (Design Copyright Act 1968). It must not be used for purposes other than that for which it is provided. It is supplied without liability for any errors or omissions. All dimensions to be checked on site.

KEY	
	existing
	demolished
	proposed

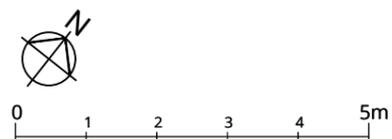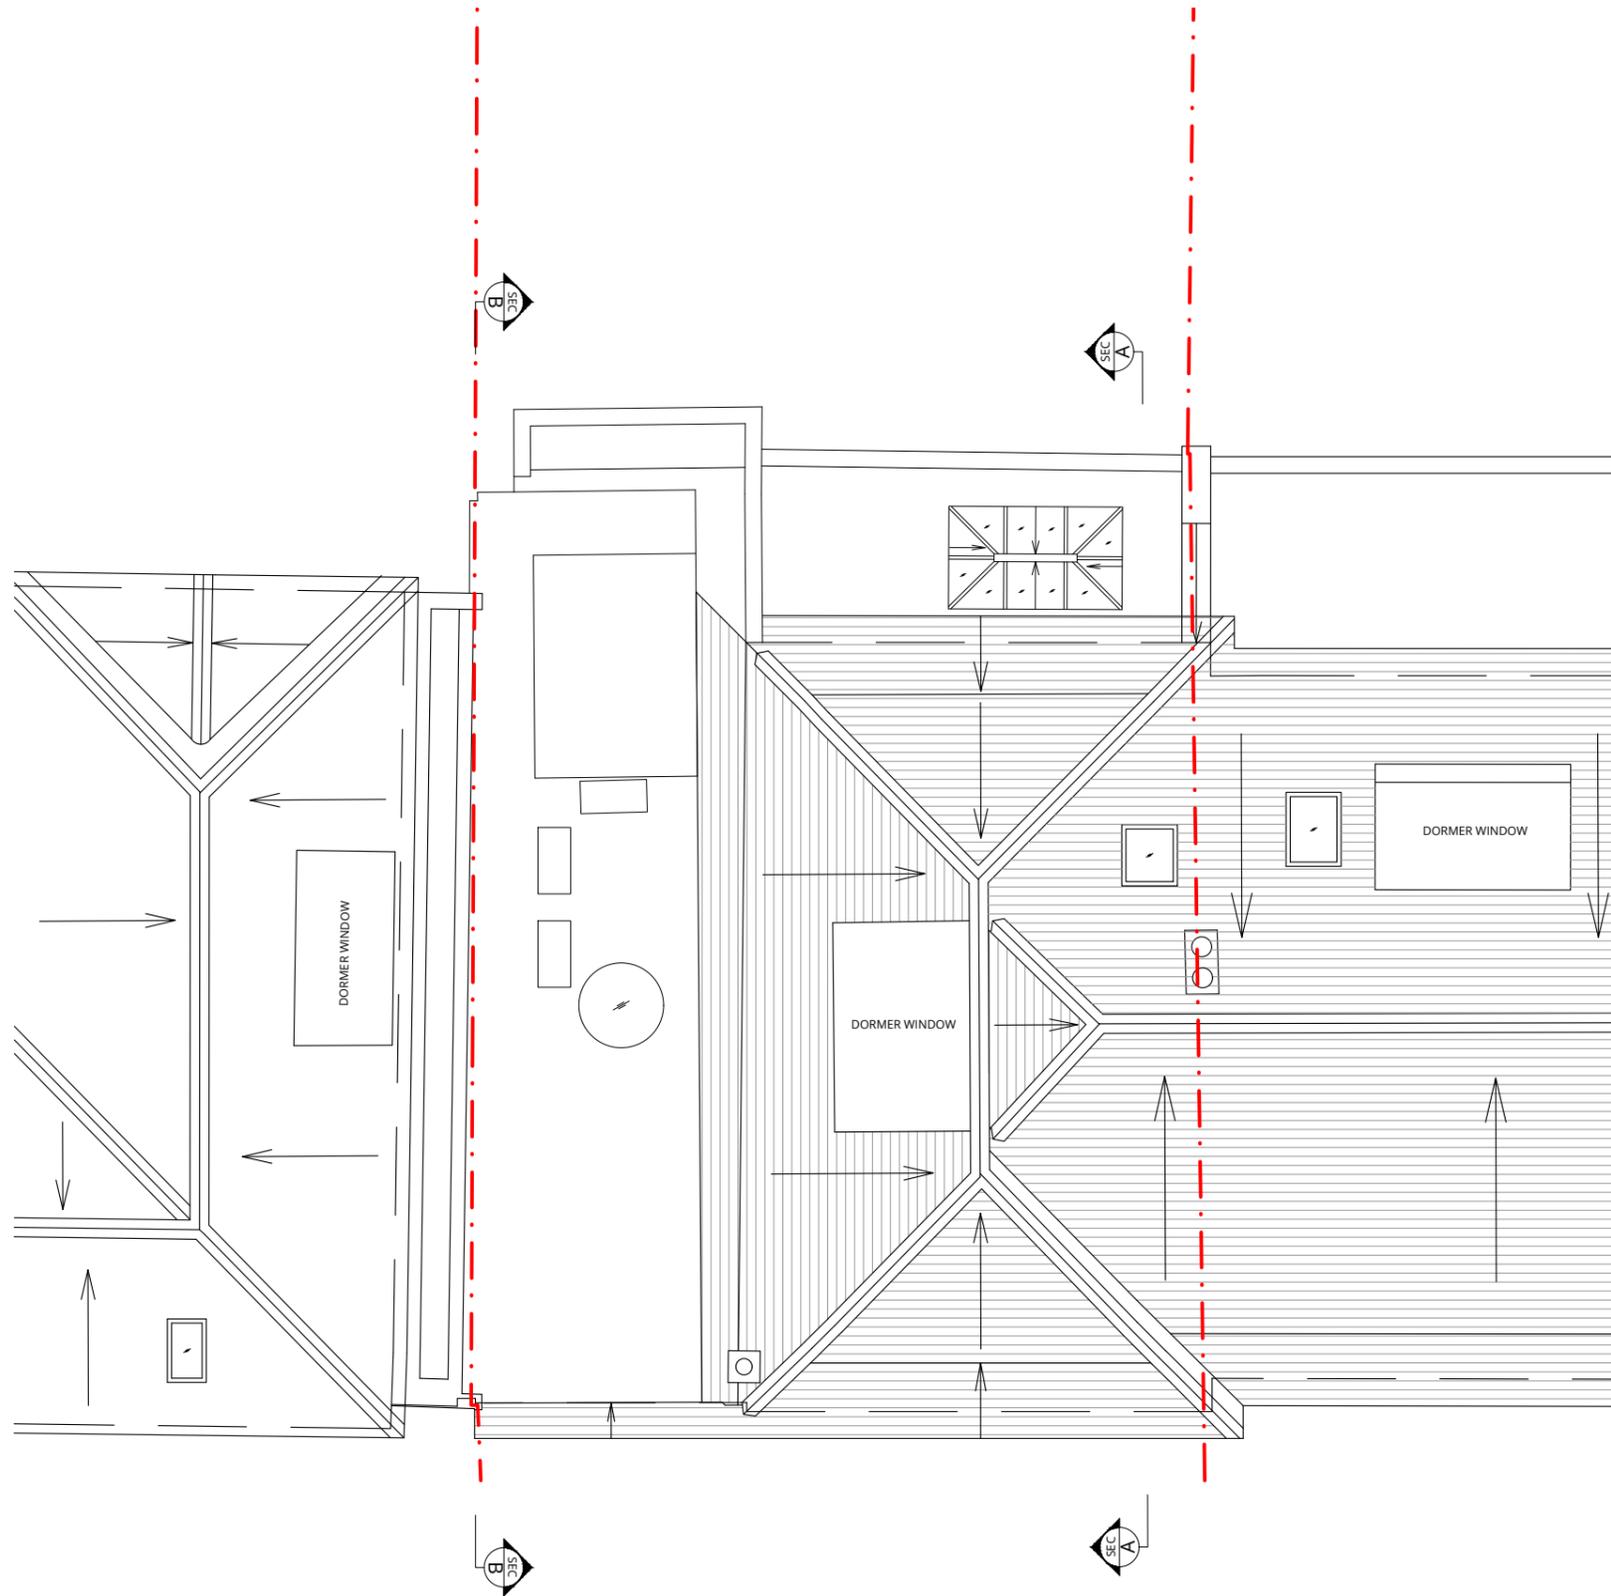

Rev.	Description	Date
0	First issue.	04.10.19

Project Title  
**18 Redington Gardens**  
London NW3 7SA

Drawing Title  
**EXISTING**  
**Roof Layout**

Status  
**PLANNING**

Drawn by <b>AW</b>	Checked by	Scale <b>1:100 @ A3</b>
Project No. <b>1933</b>	Work Stage <b>PL</b>	Dwg. No. Rev. <b>013 - 0</b>



# WOLFF ARCHITECTS


London 16 Lambton Place Notting Hill  
London W11 2SH  
T +44 (0)20 7229 3125

Oxford Chandos Yard 83 Bicester Road  
Long Crendon HP18 9EE  
T +44 (0)1844 203310

W www.wolffarchitects.co.uk  
E info@wolffarchitects.co.uk

This drawing is protected under Copyright and at no time should any portion be reproduced or copied without the permission of the Architect (Design Copyright Act 1968). It must not be used for purposes other than that for which it is provided. It is supplied without liability for any errors or omissions. All dimensions to be checked on site.

KEY	
	existing
	demolished
	proposed

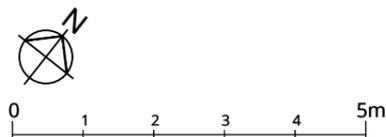

Rev.	Description	Date
0	First issue.	04.10.19



Project Title  
18 Redington Gardens  
London NW3 7SA

Drawing Title  
**EXISTING**  
**Front Elevation**

Status  
**PLANNING**

Drawn by	Checked by	Scale
AW		1:100 @ A3

Project No.	Work Stage	Dwg. No.	Rev.
1933	PL	020	0



# WOLFF ARCHITECTS

London 16 Lambton Place Notting Hill  
London W11 2SH  
T +44 (0)20 7229 3125


Oxford Chandos Yard 83 Bicester Road  
Long Crendon HP18 9EE  
T +44 (0)1844 203310

W www.wolffarchitects.co.uk  
E info@wolffarchitects.co.uk

This drawing is protected under Copyright and at no time should any portion be reproduced or copied without the permission of the Architect (Design Copyright Act 1968). It must not be used for purposes other than that for which it is provided. It is supplied without liability for any errors or omissions. All dimensions to be checked on site.



KEY	
	existing
	demolished
	proposed

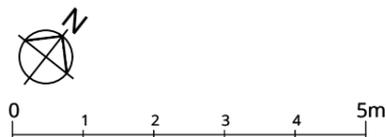

Rev.	Description	Date
0	First issue.	04.10.19



Project Title  
**18 Redington Gardens**  
London NW3 7SA

Drawing Title  
**EXISTING**  
**Rear Elevation**

Status  
**PLANNING**

Drawn by <b>AW</b>	Checked by	Scale <b>1:100 @ A3</b>
Project No. <b>1933</b>	Work Stage <b>PL</b>	Dwg. No. Rev. <b>021 - 0</b>



# WOLFF ARCHITECTS



London 16 Lambton Place Notting Hill  
London W11 2SH  
T +44 (0)20 7229 3125

Oxford Chandos Yard 83 Bicester Road  
Long Crendon HP18 9EE  
T +44 (0)1844 203310

W www.wolffarchitects.co.uk  
E info@wolffarchitects.co.uk

This drawing is protected under Copyright and at no time should any portion be reproduced or copied without the permission of the Architect (Design Copyright Act 1968). It must not be used for purposes other than that for which it is provided. It is supplied without liability for any errors or omissions. All dimensions to be checked on site.

KEY	
	existing
	demolished
	proposed

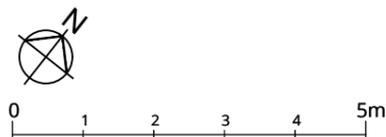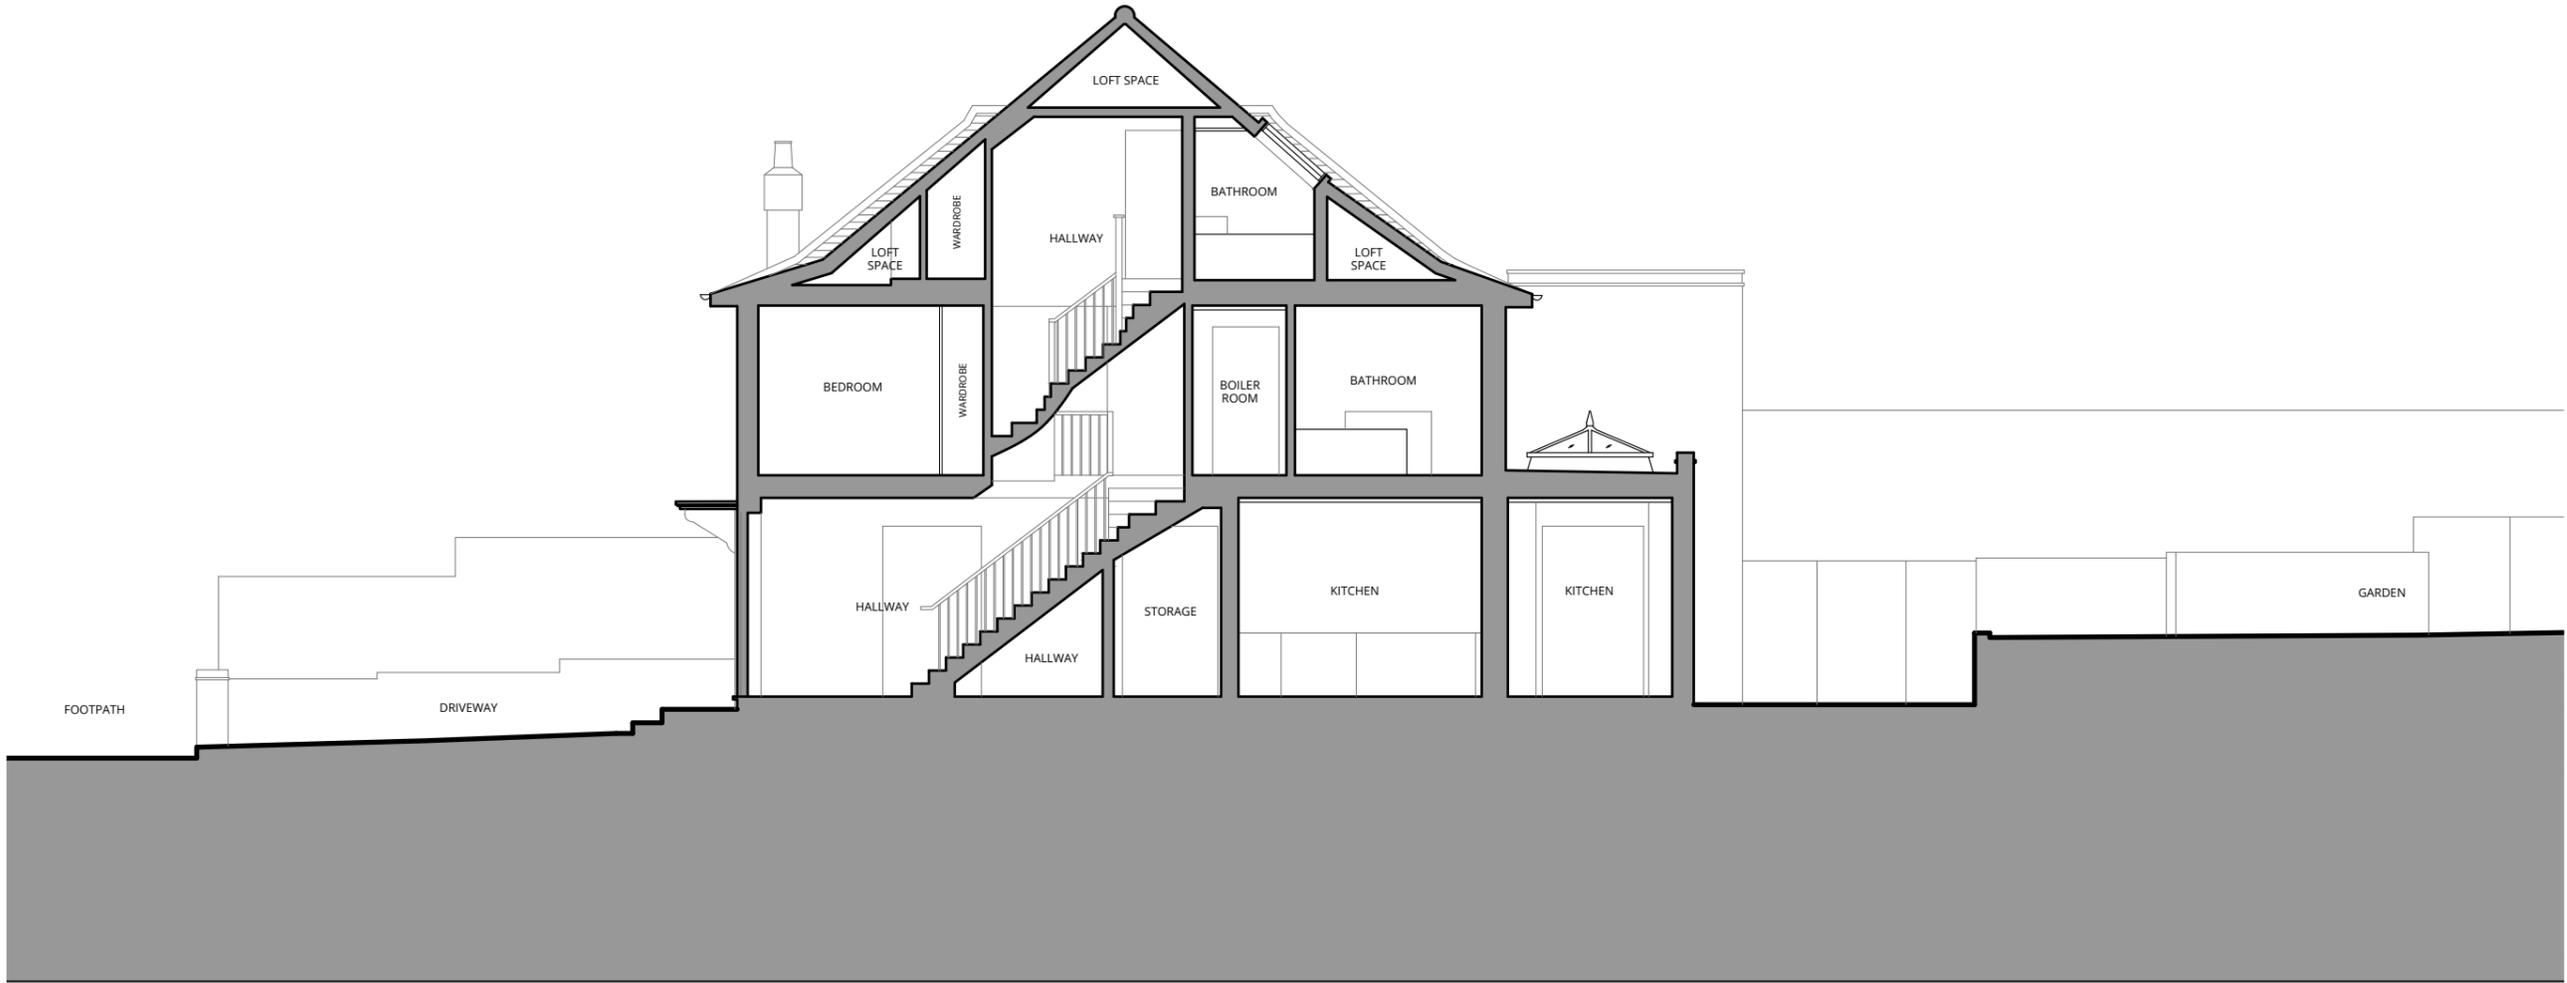

Rev.	Description	Date
0	First issue.	04.10.19



Project Title  
18 Redington Gardens  
London NW3 7SA

Drawing Title  
**EXISTING**  
Section A-A

Status  
**PLANNING**

Drawn by AW	Checked by	Scale 1:100 @ A3
Project No. 1933	Work Stage PL	Dwg. No. Rev. 030 - 0



**WOLFF ARCHITECTS**



London 16 Lambton Place Notting Hill  
London W11 2SH  
T +44 (0)20 7229 3125

Oxford Chandos Yard 83 Bicester Road  
Long Crendon HP18 9EE  
T +44 (0)1844 203310

W www.wolffarchitects.co.uk  
E info@wolffarchitects.co.uk

This drawing is protected under Copyright and at no time should any portion be reproduced or copied without the permission of the Architect (Design Copyright Act 1968). It must not be used for purposes other than that for which it is provided. It is supplied without liability for any errors or omissions. All dimensions to be checked on site.

KEY	
	existing
	demolished
	proposed

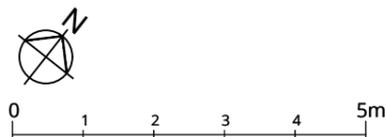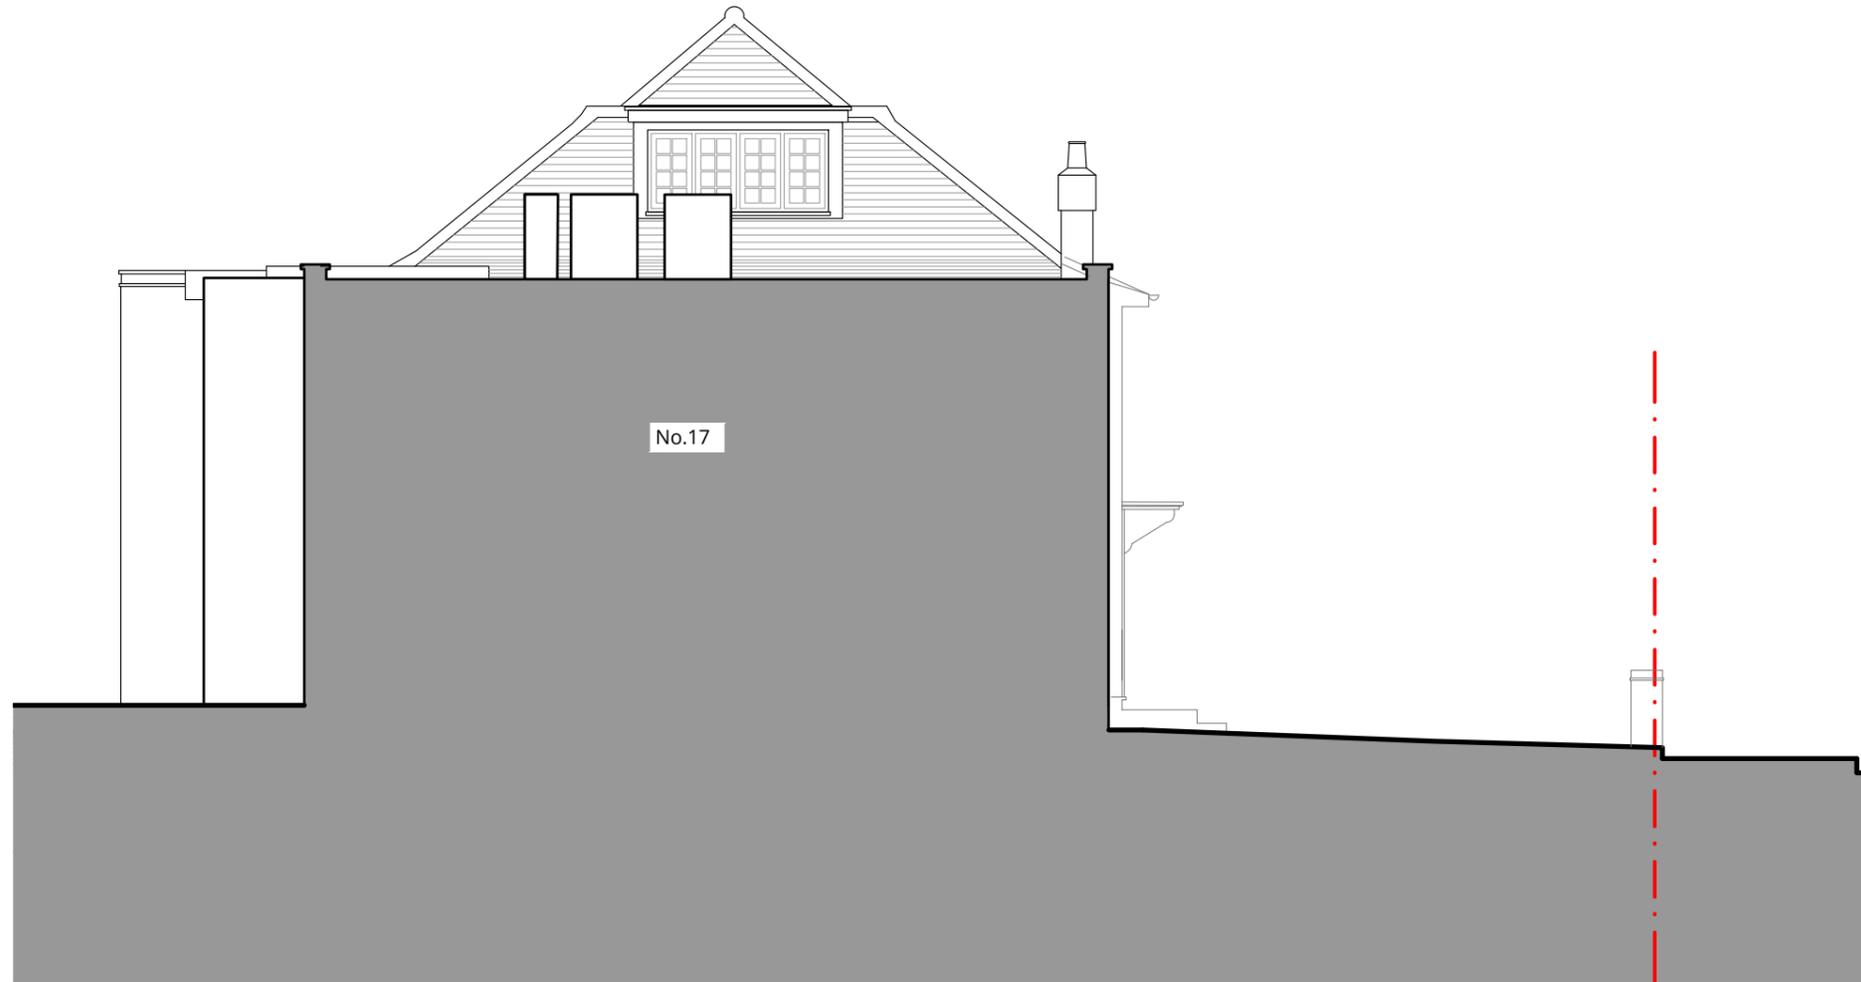

Rev.	Description	Date
0	First issue.	04.10.19



Project Title  
**18 Redington Gardens**  
London NW3 7SA

Drawing Title  
**EXISTING**  
**Section B-B**

Status  
**PLANNING**

Drawn by	Checked by	Scale
AW		1:100 @ A3

Project No.	Work Stage	Dwg. No.	Rev.
1933	PL	031	0