



REAR ELEVATION

70

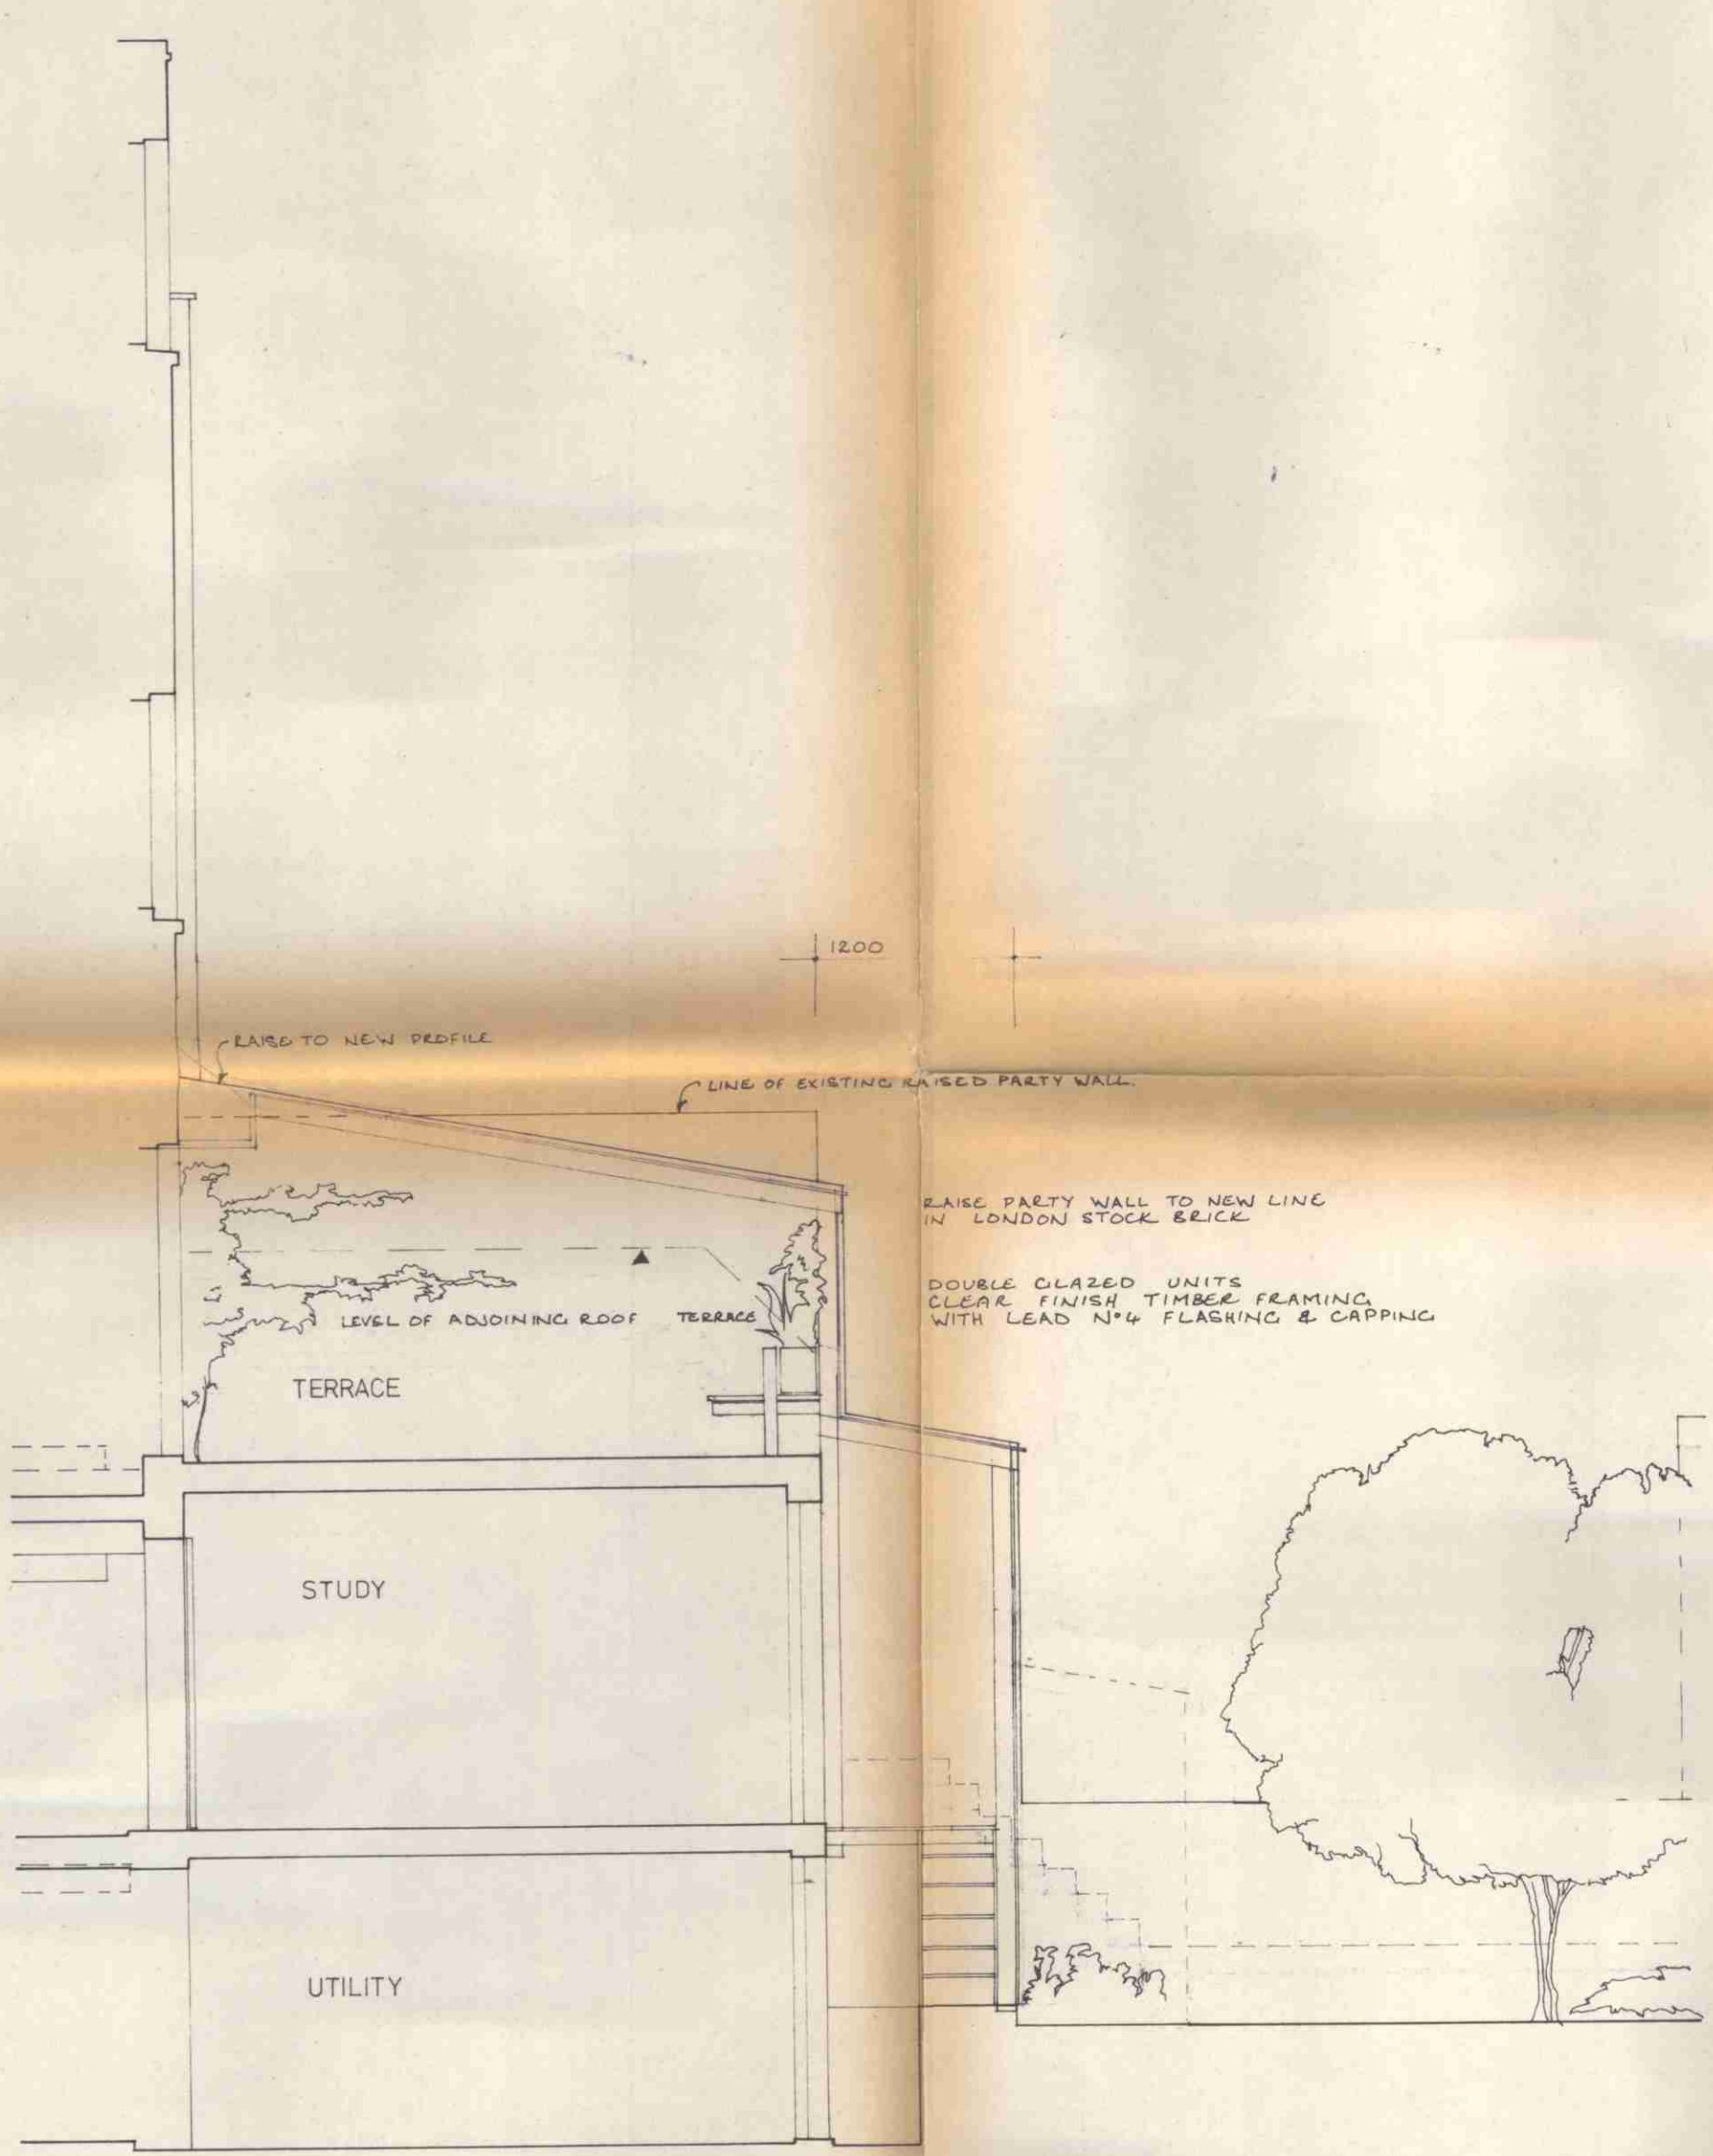

SECTION LOOKING NORTH

74

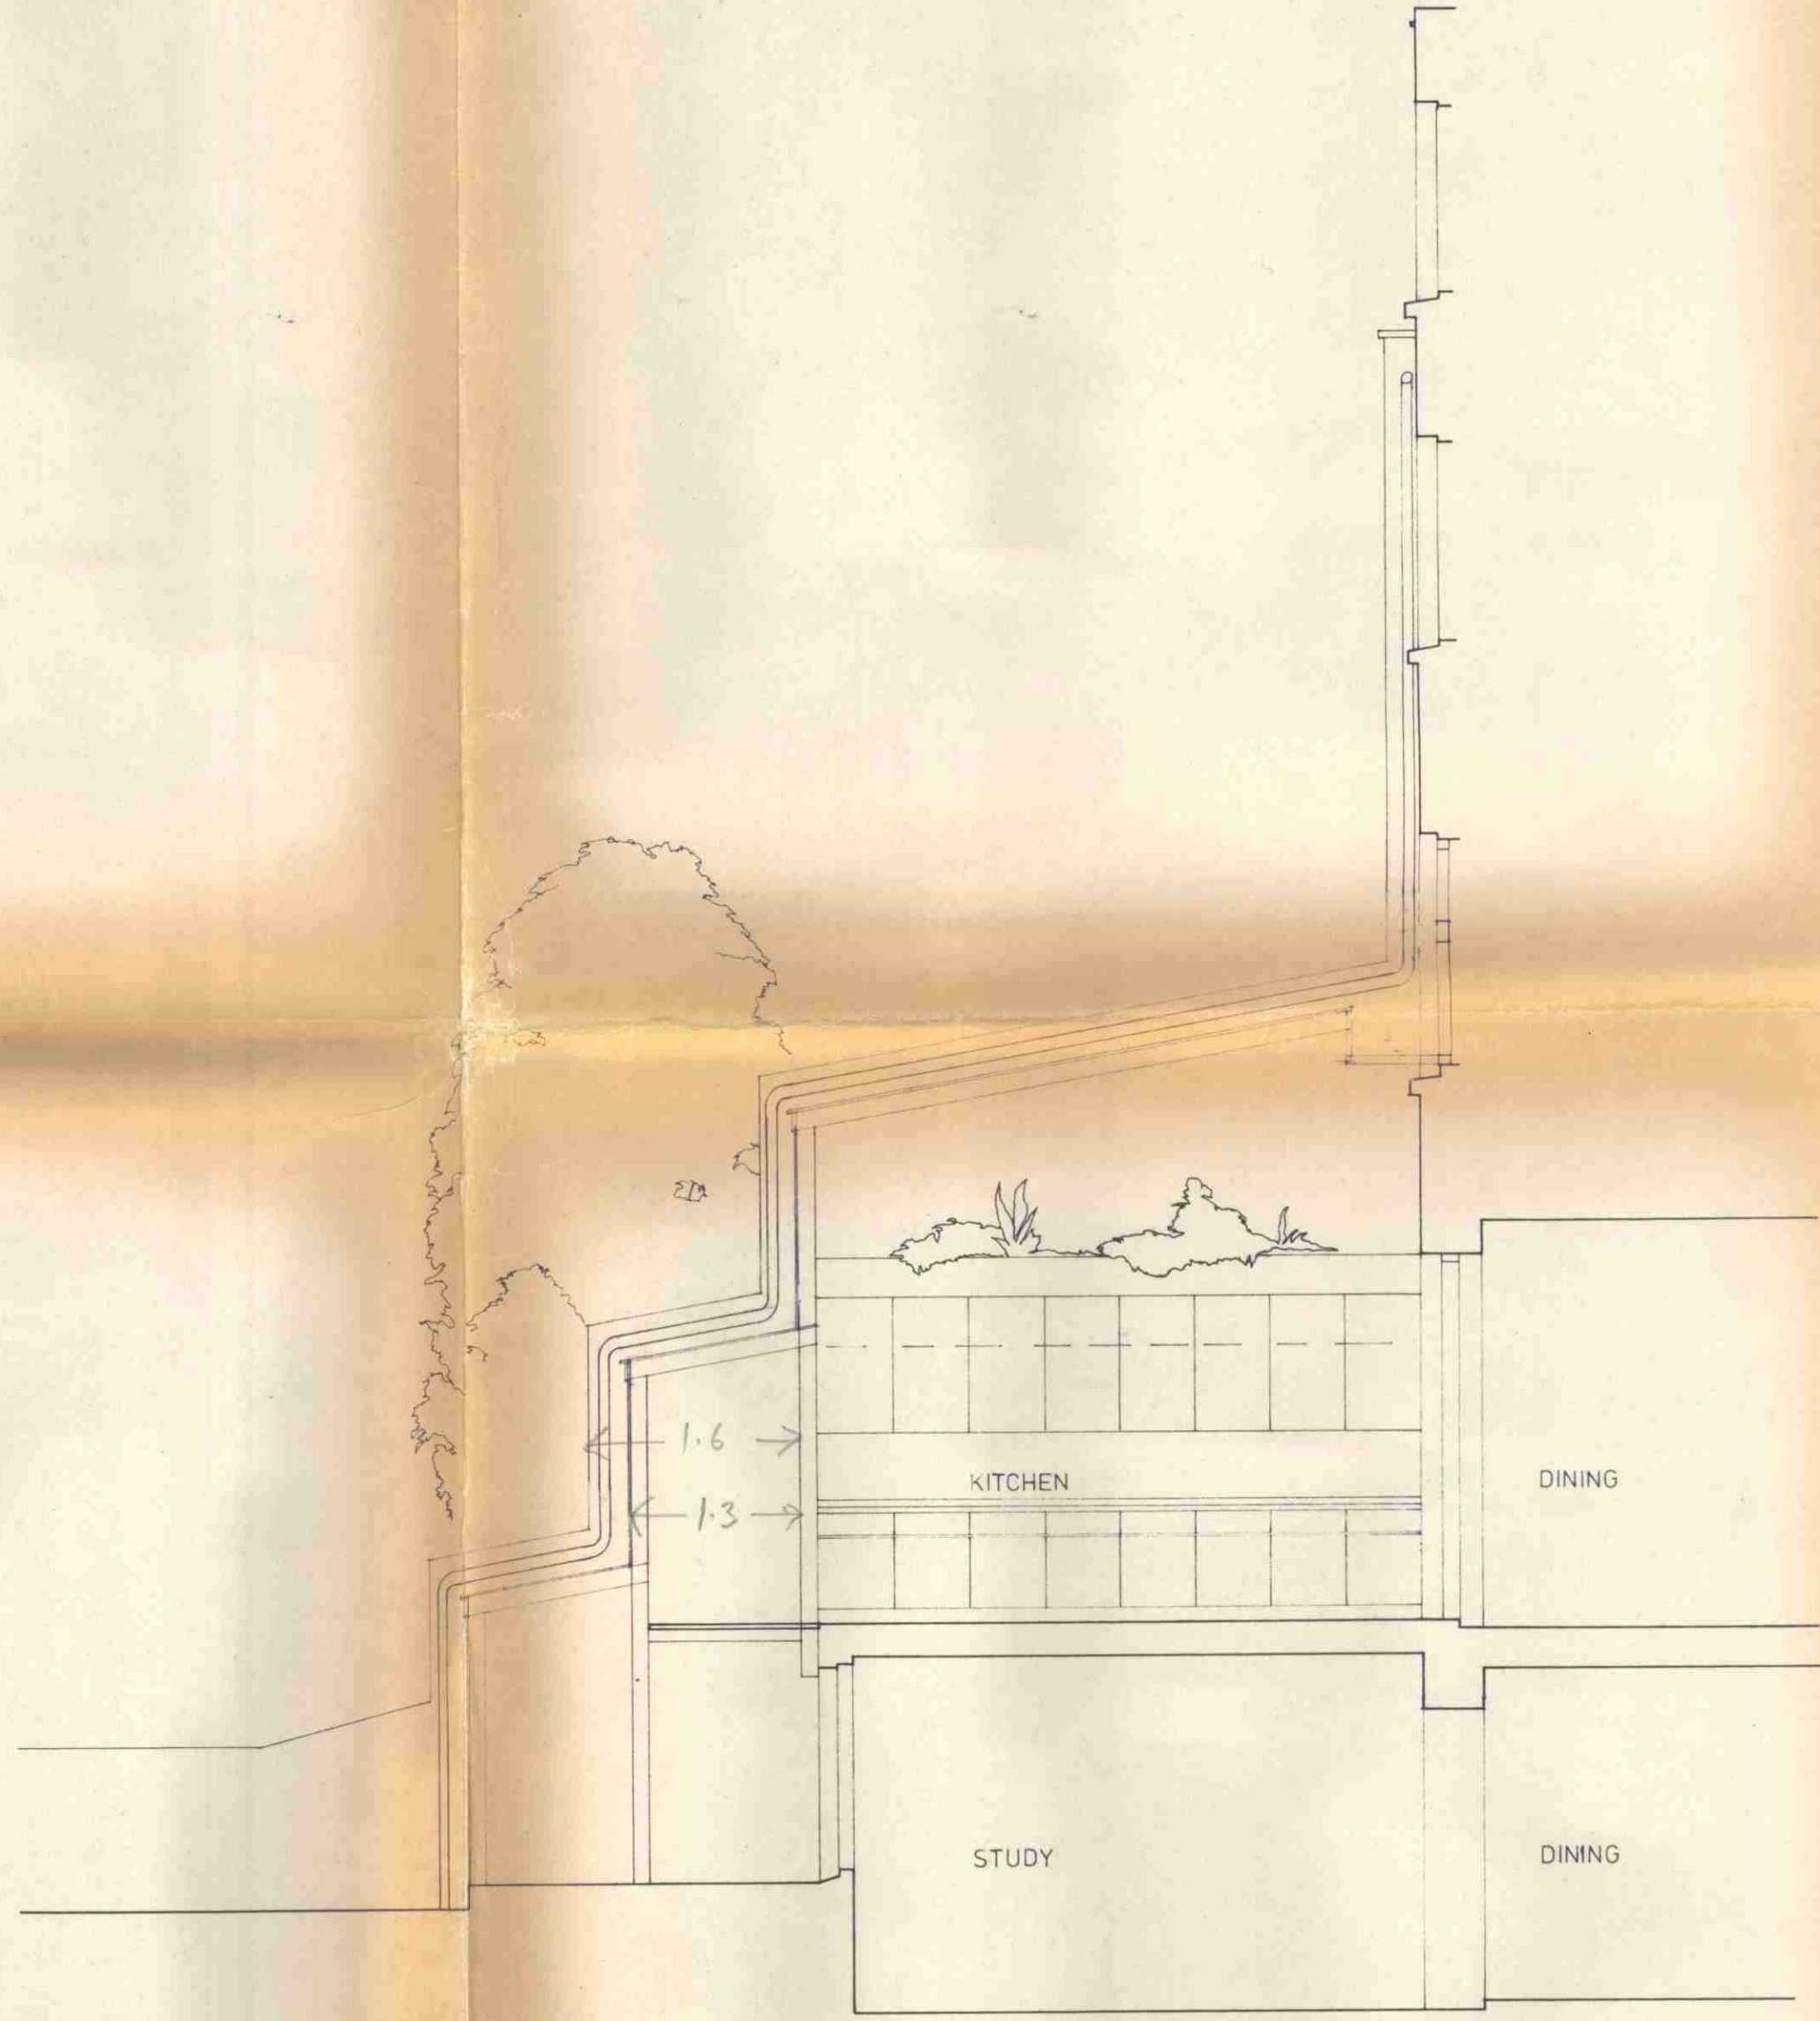

SECTION LOOKING SOUTH

LONDON BOROUGH OF CAMDEN
TOWN AND COUNTRY PLANNING ACTS
27 OCT 1981
PLANS ~~NOT~~ APPROVED
ON BEHALF OF THE COUNCIL

CTP/J11/25/1/HB
2686(R3)
+ 32496(R3)

- REVISIONS.
- A. AUG 81 LINE OF ADJOINING TERRACE (74) CORRECTED. GLASS LINE LOWERED.
 - B. AUG 81 PROFILE OF GLASS LINE TO 74 ALTERED.
 - C. SEPT 81 PROJECTION OF GLASS LINE FROM PARTY WALL DIMENSIONED.

39-20 C	PETER BELL AND PARTNERS ARCHITECTS	
	78 ALBERT STREET LONDON NW1 7NR	01 387 8483
	72 ALBERT STREET NW 1	
	PROPOSED KITCHEN CONSERVATORY II SECTIONS: ELEVATIONS	
SCALE 1:50		JUNE 1981