



General Notes:
 -The surviving original cornices, window and door joinery (including shutters and panelling) and fireplace surrounds to be retained where possible and made good as necessary. For information on new doors, windows and fireplaces please refer to 277 schedules.
 -New cornices to match existing adjacent work will be run along new or reinstated partitions.
 -New joinery, doors, windows and fireplaces will match existing original work adjacent

 

JOHANNA MOLINEUS ARCHITECTS
 22 GREAT CHAPEL STREET
 LONDON W1F 8FR
 0207 734 8320
 info@johannamolineus.com

© 2019 Johanna Molineus Architects Ltd
 Do not scale dimensions from drawing.
 Check all dimensions on site prior to commencement of work.
 Do not copy or use this drawing without written consent.
 Issue or publication does not convey or imply grant of licence.
 If the drawing exceeds the quantities in any way the architects are to be informed before work is commenced.
 Drawing to be read in conjunction with structural engineer's drawings and specification.

revisions

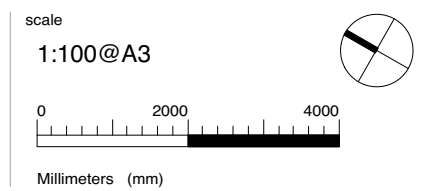

drawn / checked by
WS / PB
 issue
Planning


date
Oct 2018
 revision
P1

project
**2 Bloomsbury Place
 London, WC1A 2QA**
 client
The Bedford Estates

drawing title
**Proposed
 Lower Ground Floor Plan**
 drawing no.
277.02 200

3 BLOOMSBURY PLACE

1 BLOOMSBURY PLACE

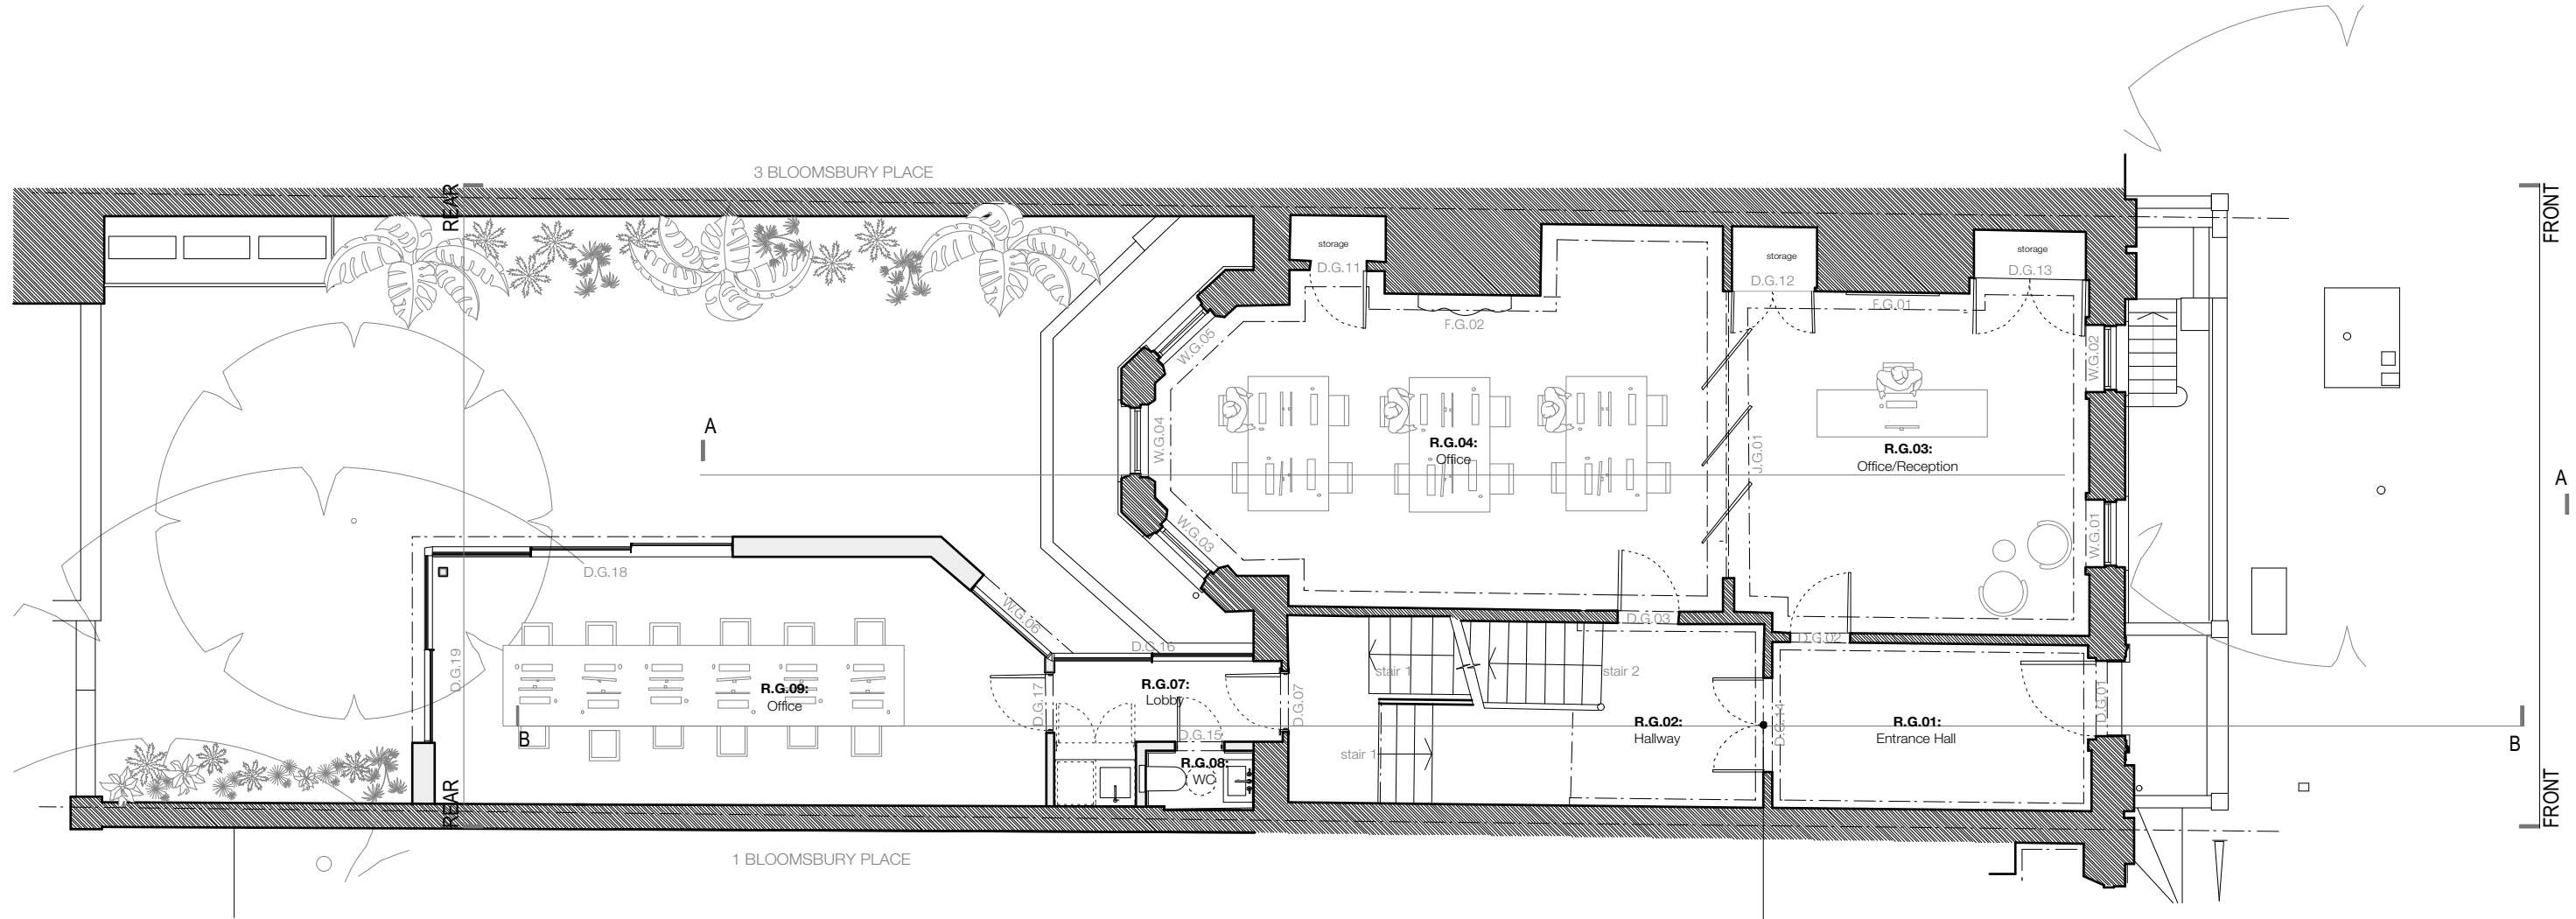



General Notes:

-The surviving original cornices, window and door joinery (including shutters and panelling) and fireplace surrounds to be retained where possible and made good as necessary. For information on new doors, windows and fireplaces please refer to 277 schedules.

-New cornices to match existing adjacent work will be run along new or reinstated partitions.
-New joinery, doors, windows and fireplaces will match existing original work adjacent

Key

-  Existing fabric
-  Existing fabric

JOHANNA MOLINEUS ARCHITECTS

22 GREAT CHAPEL STREET
LONDON W1F 8FR
0207 734 8320
info@johannamolineus.com

© 2019 Johanna Molineus Architects Ltd

revisions
Do not scale dimensions from drawing.
Check all dimensions on site prior to commencement of work.
Do not copy or use this drawing without written consent.
Issue or publication does not convey or imply grant of licence.
If the drawing exceeds the quantities in any way the architects are to be informed before work is commenced.
Drawing to be read in conjunction with structural engineer's drawings and specification.

scale

1:100@A3



Millimeters (mm)



drawn / checked by

WS / PB

issue

Planning

date

Oct 2018

revision

P1

project

2 Bloomsbury Place
London, WC1A 2QA

client


The Bedford Estates

drawing title



Proposed
Ground Floor Plan

drawing no.

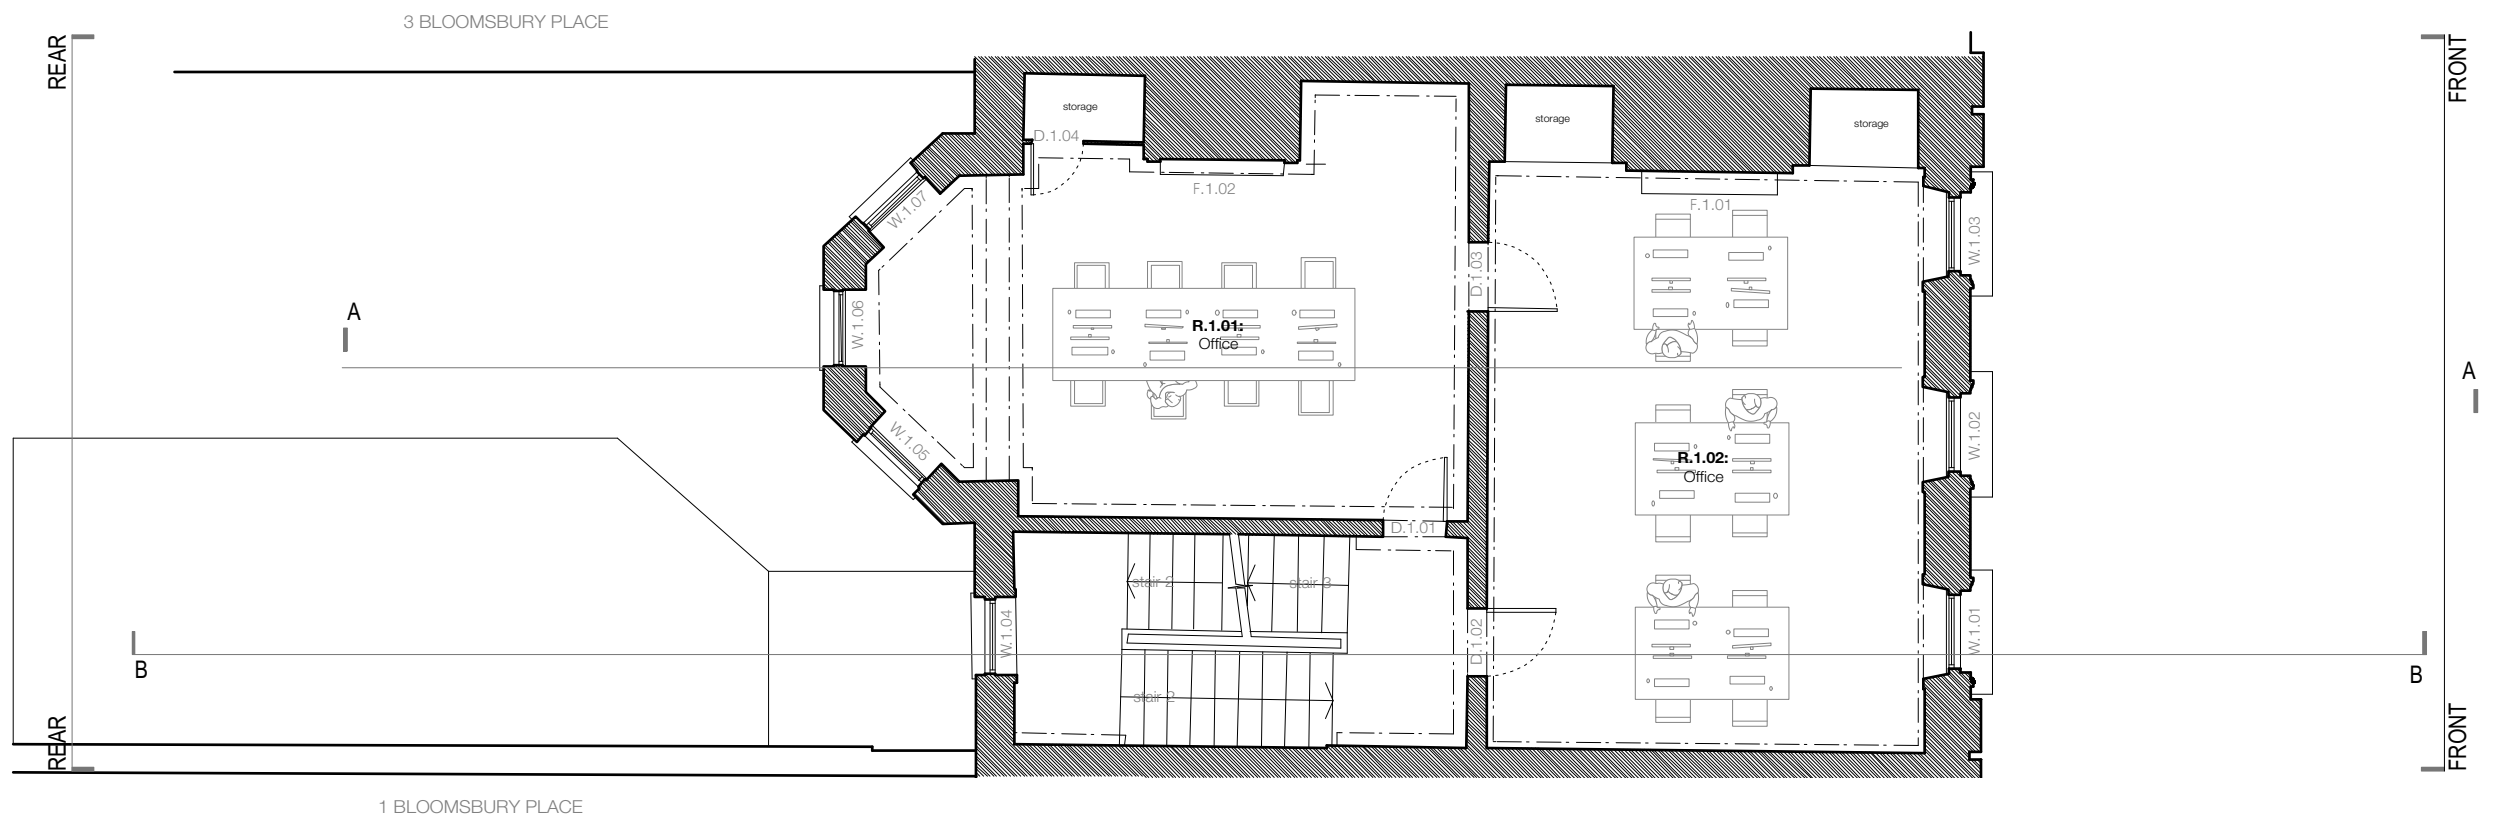277.02 201




General Notes:
 -The surviving original cornices, window and door joinery (including shutters and panelling) and fireplace surrounds to be retained where possible and made good as necessary.
 For information on new doors, windows and fireplaces please refer to 277 schedules.
 -New cornices to match existing adjacent work will be run along new or reinstated partitions.
 -New joinery, doors, windows and fireplaces will match existing original work adjacent

Key
 Existing fabric
 Existing fabric

JOHANNA MOLINEUS ARCHITECTS
 22 GREAT CHAPEL STREET
 LONDON W1F 8FR
 0207 734 8320
 info@johannamolineus.com

© 2019 Johanna Molineus Architects Ltd
 Do not scale dimensions from drawing.
 Check all dimensions on site prior to commencement of work.
 Do not copy or use this drawing without written consent.
 Issue or publication does not convey or imply grant of licence.
 If the drawing exceeds the quantities in any way the architects are to be informed before work is commenced.
 Drawing to be read in conjunction with structural engineer's drawings and specification.

revisions

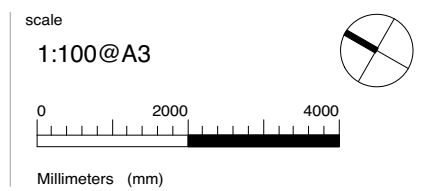


drawn / checked by
WS / PB
 issue
Planning



date
Oct 2018
 revision
P1

project
**2 Bloomsbury Place
 London, WC1A 2QA**
 client
The Bedford Estates

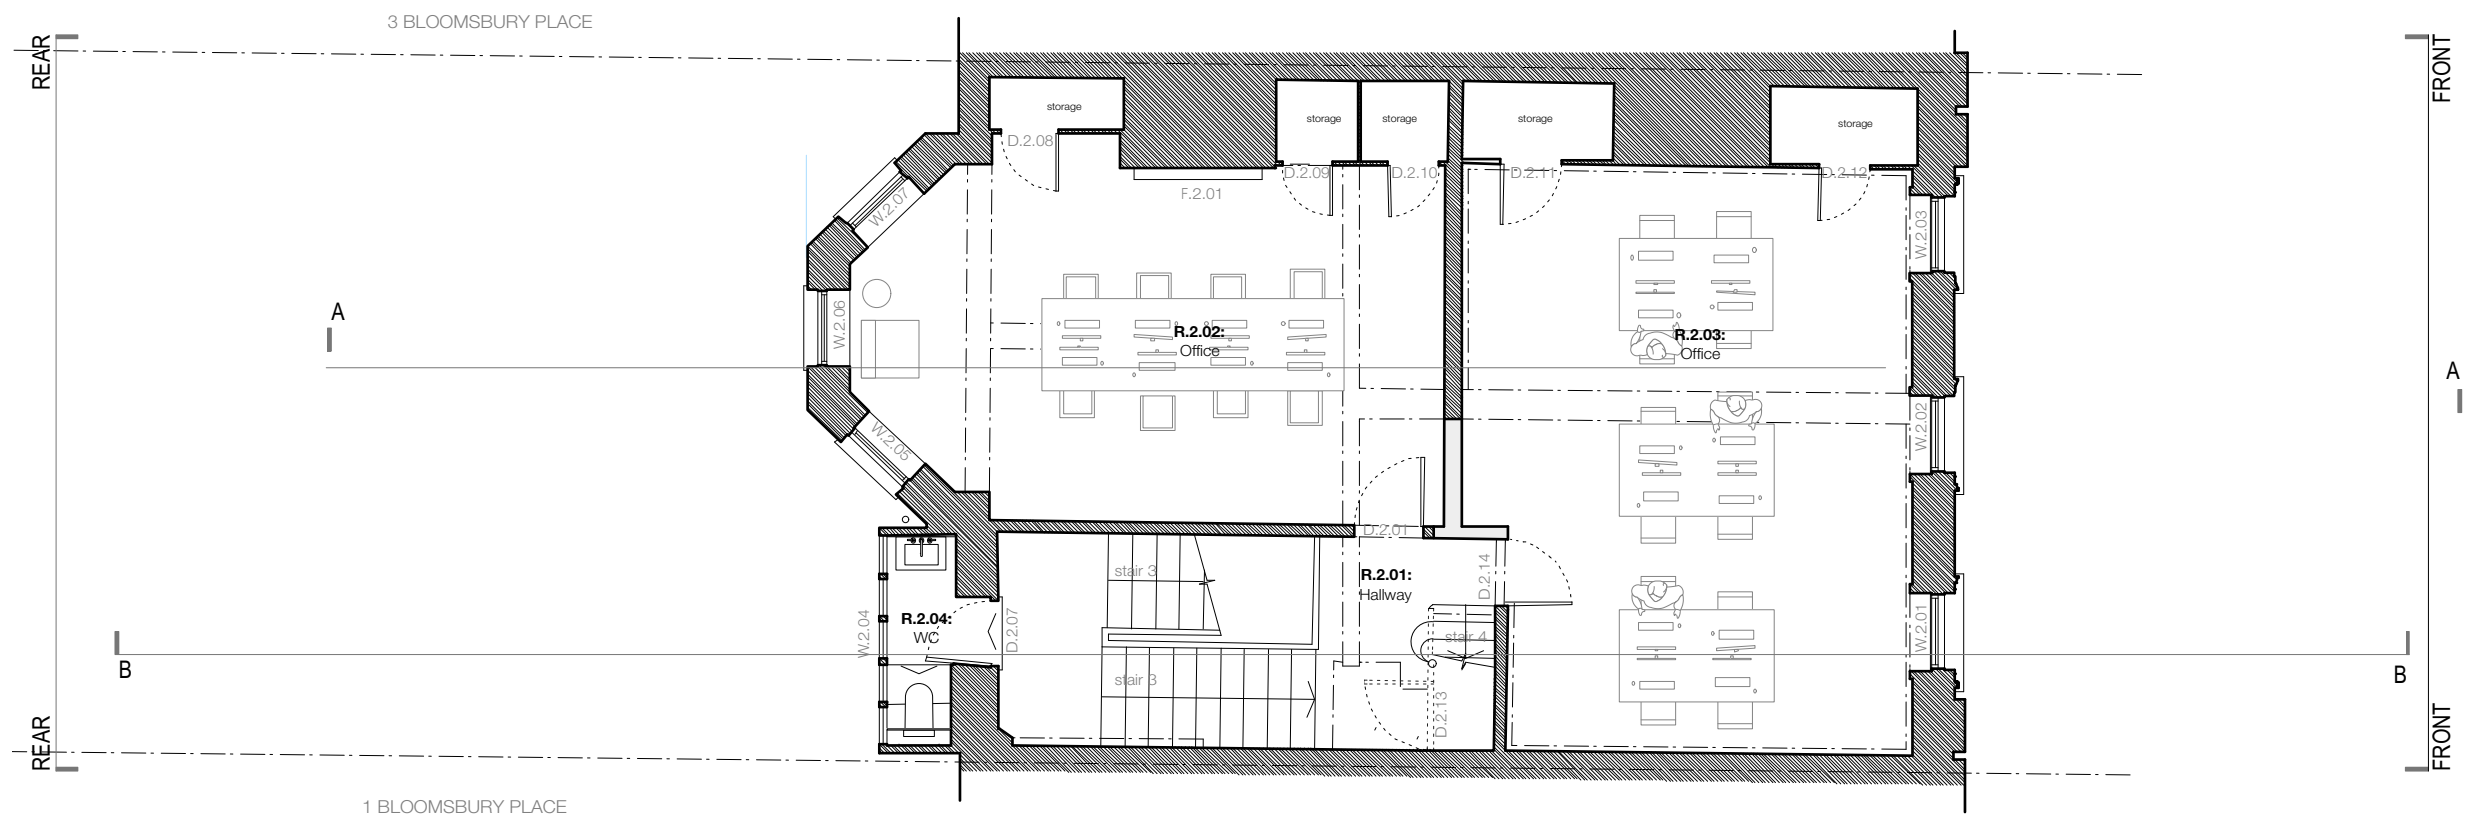drawing title
**Proposed
 First Floor Plan**
 drawing no.
277.02.202




General Notes:
 -The surviving original cornices, window and door joinery (including shutters and panelling) and fireplace surrounds to be retained where possible and made good as necessary.
 For information on new doors, windows and fireplaces please refer to 277 schedules.
 -New cornices to match existing adjacent work will be run along new or reinstated partitions.
 -New joinery, doors, windows and fireplaces will match existing original work adjacent

Key
 Existing fabric
 Existing fabric

JOHANNA MOLINEUS ARCHITECTS
 22 GREAT CHAPEL STREET
 LONDON W1F 8FR
 0207 734 8320
 info@johannamolineus.com

© 2019 Johanna Molineus Architects Ltd
 Do not scale dimensions from drawing.
 Check all dimensions on site prior to commencement of work.
 Do not copy or use this drawing without written consent.
 Issue or publication does not convey or imply grant of licence.
 If the drawing exceeds the quantities in any way the architects are to be informed before work is commenced.
 Drawing to be read in conjunction with structural engineer's drawings and specification.

revisions

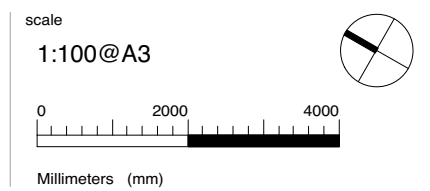


drawn / checked by
WS / PB
 issue
Planning



date
Oct 2018
 revision
P1

project
**2 Bloomsbury Place
 London, WC1A 2QA**
 client
The Bedford Estates

drawing title
**Proposed
 Second Floor Plan**
 drawing no.
277.02.203

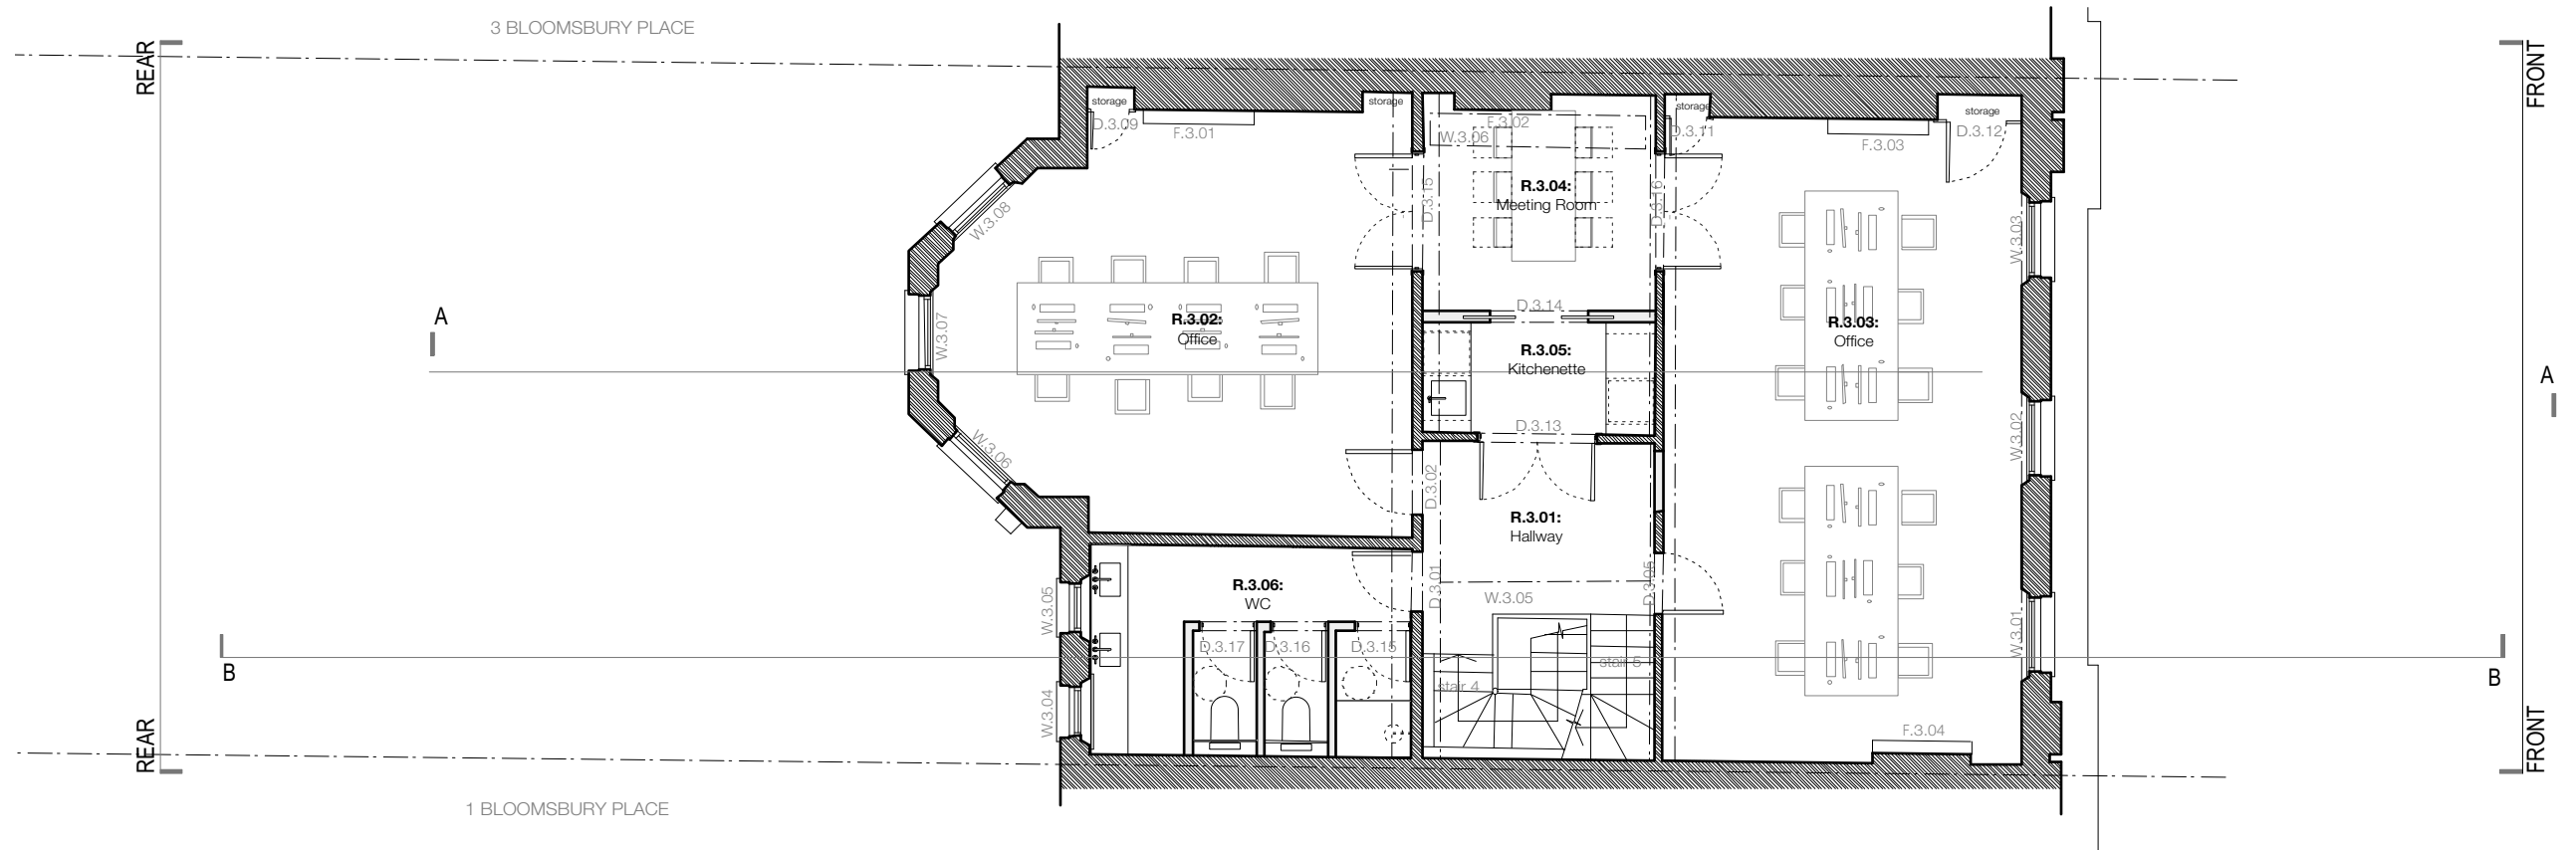


General Notes:
 -The surviving original cornices, window and door joinery (including shutters and panelling) and fireplace surrounds to be retained where possible and made good as necessary.
 For information on new doors, windows and fireplaces please refer to 277 schedules.
 -New cornices to match existing adjacent work will be run along new or reinstated partitions.
 -New joinery, doors, windows and fireplaces will match existing original work adjacent

 Key
 Existing fabric
 Existing fabric

JOHANNA MOLINEUS ARCHITECTS
 22 GREAT CHAPEL STREET
 LONDON W1F 8FR
 0207 734 8320
 info@johannamolineus.com

© 2019 Johanna Molineus Architects Ltd
 Do not scale dimensions from drawing.
 Check all dimensions on site prior to commencement of work.
 Do not copy or use this drawing without written consent.
 Issue or publication does not convey or imply grant of licence.
 If the drawing exceeds the quantities in any way the architects are to be informed before work is commenced.
 Drawing to be read in conjunction with structural engineer's drawings and specification.

revisions

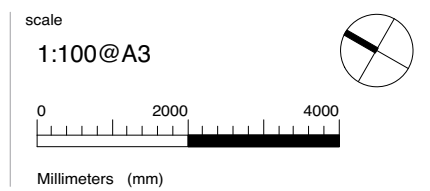


drawn / checked by
WS / PB
 issue
Planning

date
Oct 2018
 revision
P1

project
**2 Bloomsbury Place
 London, WC1A 2QA**
 client
The Bedford Estates

drawing title
**Proposed
 Third Floor Plan**
 drawing no.
277.02.204

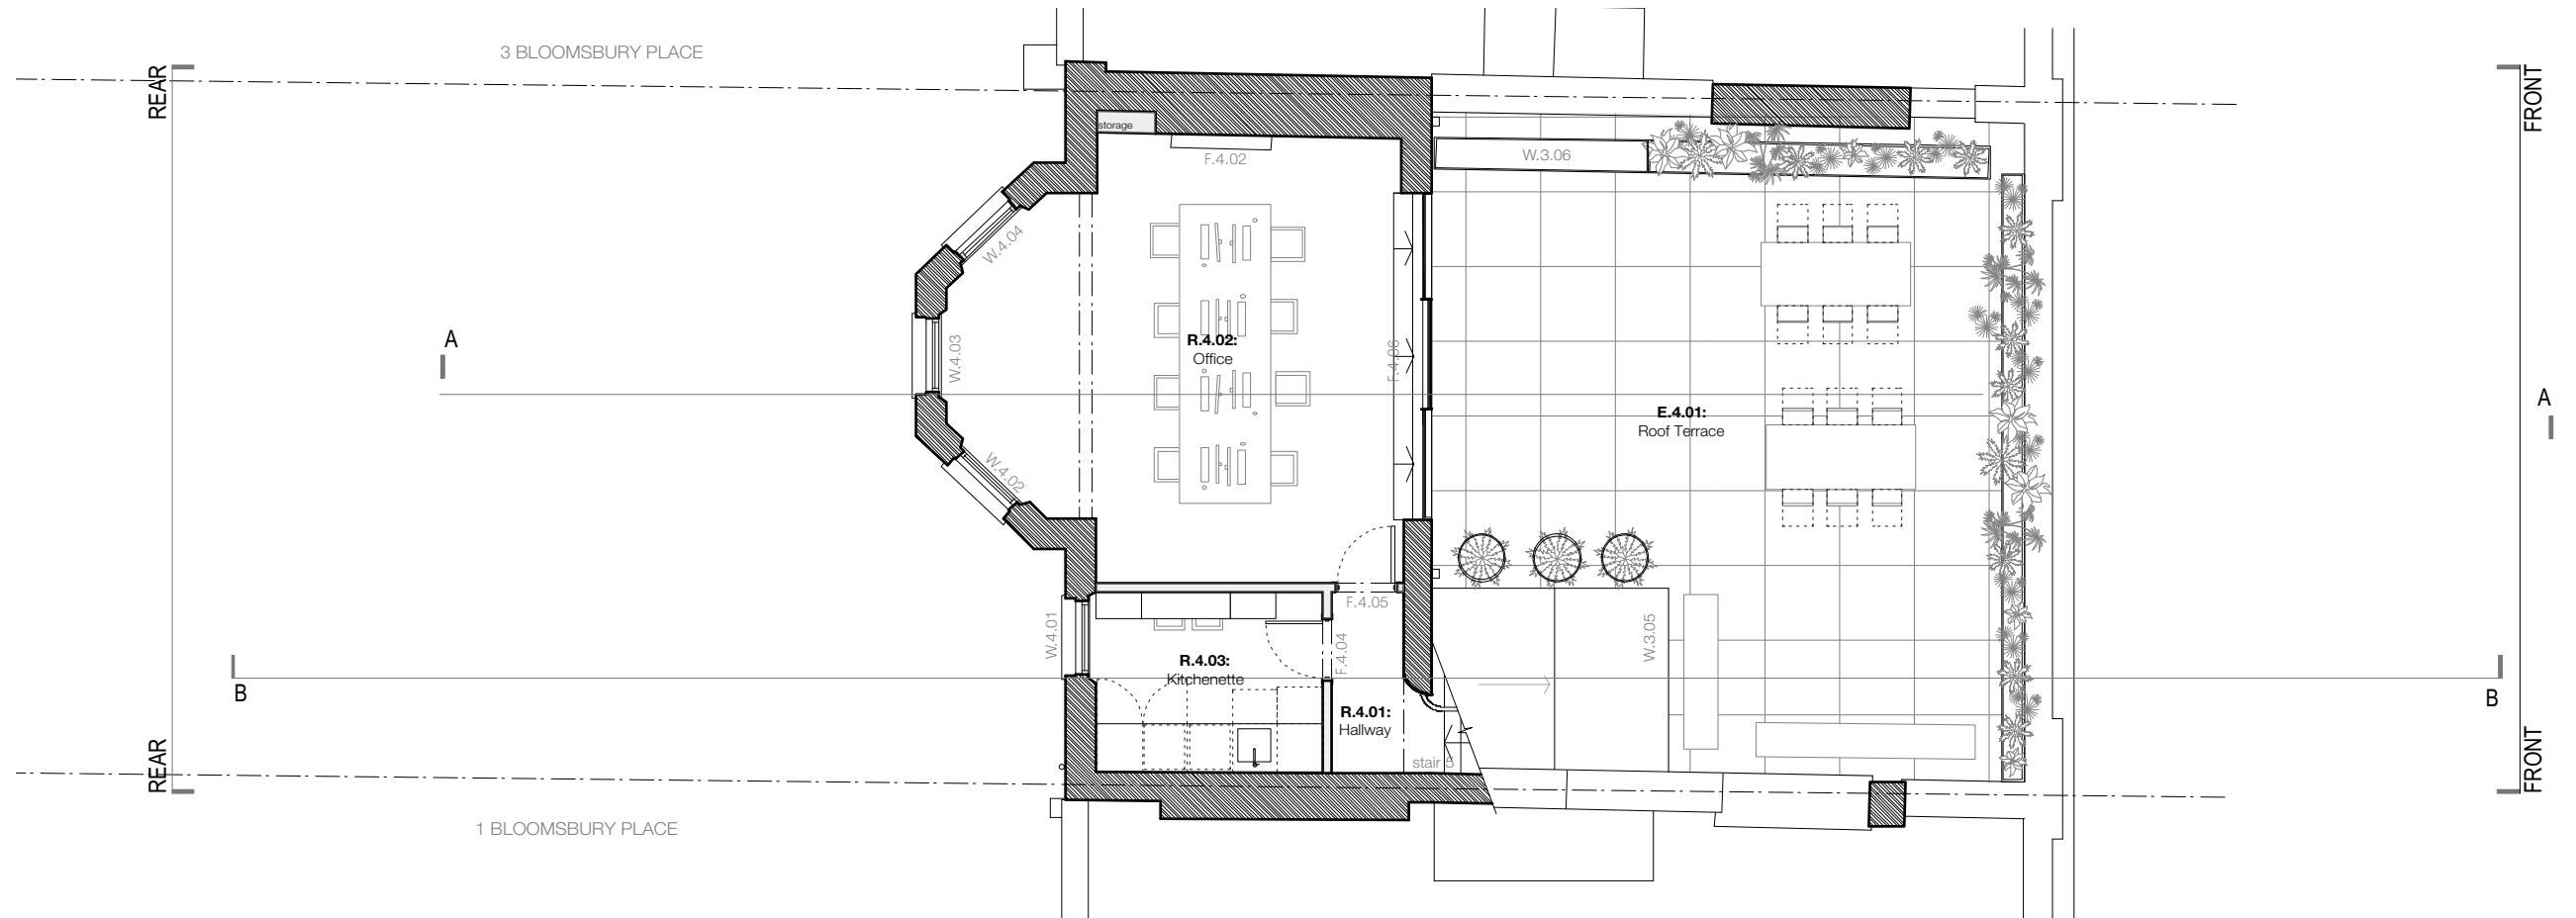

General Notes:

-The surviving original cornices, window and door joinery (including shutters and panelling) and fireplace surrounds to be retained where possible and made good as necessary.
 For information on new doors, windows and fireplaces please refer to 277 schedules.

-New cornices to match existing adjacent work will be run along new or reinstated partitions.
 -New joinery, doors, windows and fireplaces will match existing original work adjacent

Key

- Existing fabric
- Existing fabric


JOHANNA MOLINEUS ARCHITECTS

22 GREAT CHAPEL STREET
 LONDON W1F 8FR
 0207 734 8320
 info@johannamolineus.com

© 2019 Johanna Molineus Architects Ltd

revisions
 Do not scale dimensions from drawing.
 Check all dimensions on site prior to commencement of work.
 Do not copy or use this drawing without written consent.
 Issue or publication does not convey or imply grant of licence.
 If the drawing exceeds the quantities in any way the architects are to be informed before work is commenced.
 Drawing to be read in conjunction with structural engineer's drawings and specification.

scale
 1:100@A3

 

drawn / checked by

WS / PB

issue

Planning

date

Oct 2018

revision

P1

project

2 Bloomsbury Place
 London, WC1A 2QA

client

The Bedford Estates

drawing title

Proposed
 Fourth Plan

drawing no.

277.02.205



1 BLOOMSBURY PLACE

2 BLOOMSBURY PLACE

3 BLOOMSBURY PLACE

JOHANNA MOLINEUS ARCHITECTS


22 GREAT CHAPEL STREET
 LONDON W1F 8FR
 0207 734 8320
 info@johannamolineus.com

© 2019 Johanna Molineus Architects Ltd

Do not scale dimensions from drawing.
 Check all dimensions on site prior to commencement of work.
 Do not copy or use this drawing without written consent.
 Issue or publication does not convey or imply grant of licence.
 If the drawing exceeds the quantities in any way the architects
 are to be informed before work is commenced.
 Drawing to be read in conjunction with structural engineer's
 drawings and specification.

revisions

scale
 1:100@A3

 

drawn / checked by
WS / PB
 issue
Planning

date
Oct 2018
 revision
P1

project
**2 Bloomsbury Place
 London, WC1A 2QA**
 client
The Bedford Estates

drawing title
**Existing/Proposed
 Front Elevation**
 drawing no.
277.02.250



2 BLOOMSBURY PLACE

1 BLOOMSBURY PLACE



