

**NOTES**

Do not scale. All written dimensions must be checked on site before work commences on site or in shop. Figured dimensions take preference over those scaled. Discrepancies, where identified, must be reported to the Architect immediately. Any areas indicated on this drawing are for guidance purposes only. No responsibility is taken for their accuracy. All work must be carried out in accordance with the Building Regulations and to the satisfaction of the Local Authority.

Drawing Status **PLANNING**

PROJECT **Seven Dials Window Installation**

TITLE **Site Plan  
As Existing**

CLIENT **Shaftesbury Covent Garden**

DRAWN BY	CHECKED	JOB
SP	SB	7D.TCW

DRAWING NUMBER	REV	SCALE
7D.TCW.1010.SITEPLAN	01	1:500 @ A3
		DATE
		22/07/2019

**Out Of Order Design**

Out of Order Design Ltd.  
Unit 2 Ground Floor  
Burgess Business Park  
Parkhouse Street  
Camberwell  
London  
SE5 7TJ  
+447540345703

Design - Build - Install  
www.ood.co.uk



Residential Access  
to 22 Tower Court  
Lot & managed by  
Seven Dials Estate

Proposed Location  
for 6nr Digital Windows

Earlham Street

**NOTES**

Do not scale. All written dimensions must be checked on site before work commences on site or in shop. Figured dimensions take preference over those scaled. Discrepancies, where identified, must be reported to the Architect immediately. Any areas indicated on this drawing are for guidance purposes only. No responsibility is taken for their accuracy. All work must be carried out in accordance with the Building Regulations and to the satisfaction of the Local Authority.

Drawing Status **PLANNING**

PROJECT **Seven Dials Window Installation**

TITLE **Tower Court Elevation  
As Existing**

CLIENT **Shaftesbury Covent Garden**

DRAWN BY <b>SP</b>	CHECKED <b>SB</b>	JOB <b>7D.TCW</b>
DRAWING NUMBER <b>7D.TCW.1011.EXS.ELV</b>	REV <b>01</b>	SCALE <b>1:100 @ A3</b>
		DATE <b>22/07/2019</b>



**Out  
Of  
Order  
Design**

Out of Order Design Ltd.  
Unit 2 Ground Floor  
Burgess Business Park  
Parkhouse Street  
Camberwell  
London  
SE5 7TJ  
+447540345703

Design - Build - Install  
www.ood.co.uk



**NOTES**

Do not scale. All written dimensions must be checked on site before work commences on site or in shop. Figured dimensions take preference over those scaled. Discrepancies, where identified, must be reported to the Architect immediately. Any areas indicated on this drawing are for guidance purposes only. No responsibility is taken for their accuracy. All work must be carried out in accordance with the Building Regulations and to the satisfaction of the Local Authority.

Drawing Status **PLANNING**

**PROJECT** Seven Dials Window Installation

**TITLE** Tower Court Elevation As Proposed

**CLIENT** Shaftesbury Covent Garden


<b>DRAWN BY</b> SP	<b>CHECKED</b> SB	<b>JOB</b> 7D.TCW
<b>DRAWING NUMBER</b> 7D.TCW.1012.PROP.ELV		<b>REV</b> 01
		<b>SCALE</b> 1:100 @ A3
		<b>DATE</b> 22/07/2019




**Out  
Of  
Order  
Design**

Out of Order Design Ltd.  
Unit 2 Ground Floor  
Burgess Business Park  
Parkhouse Street  
Camberwell  
London  
SE5 7TJ  
+447540345703



Design - Build - Install  
www.ood.co.uk

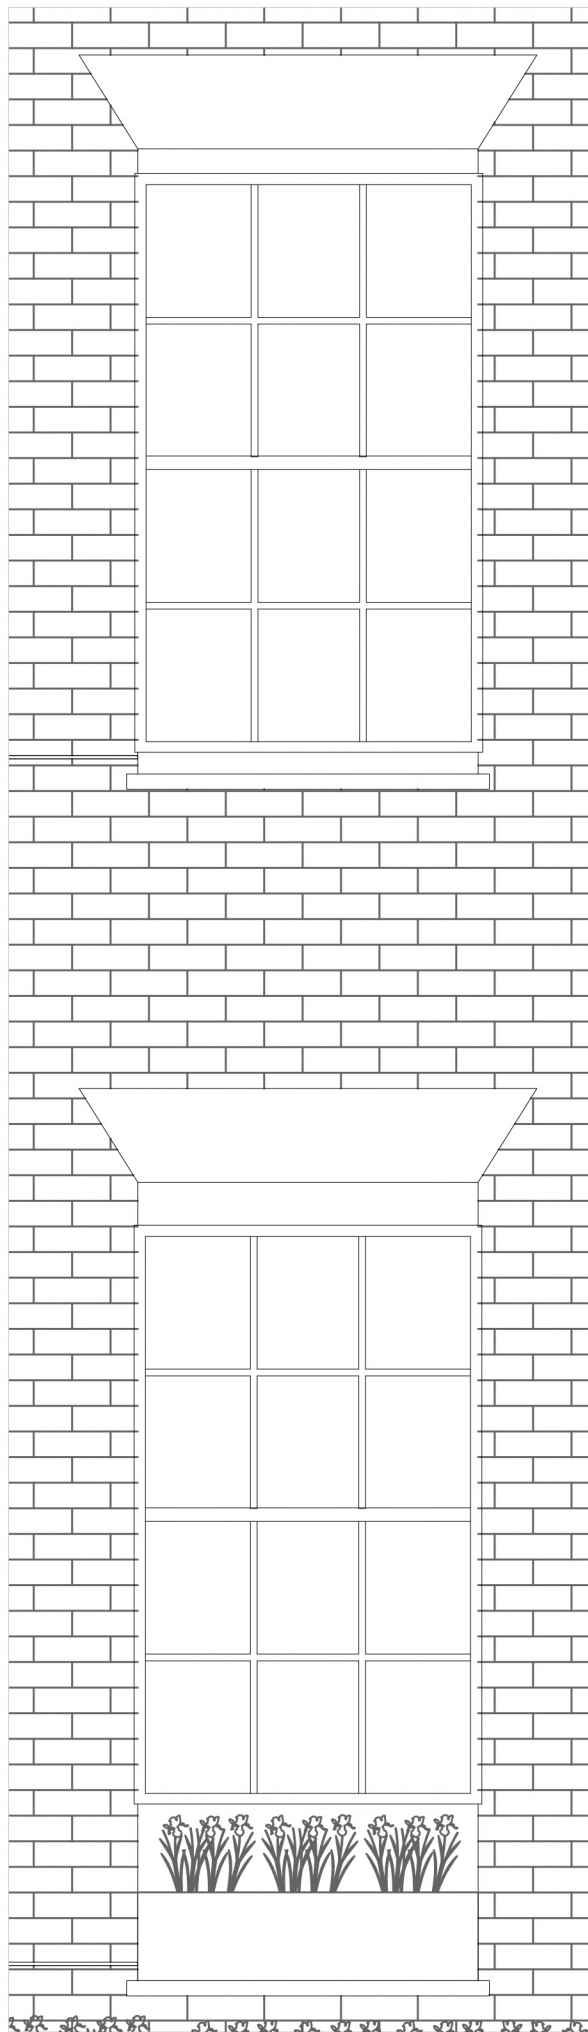

04 Digital Window Detail (1:20)

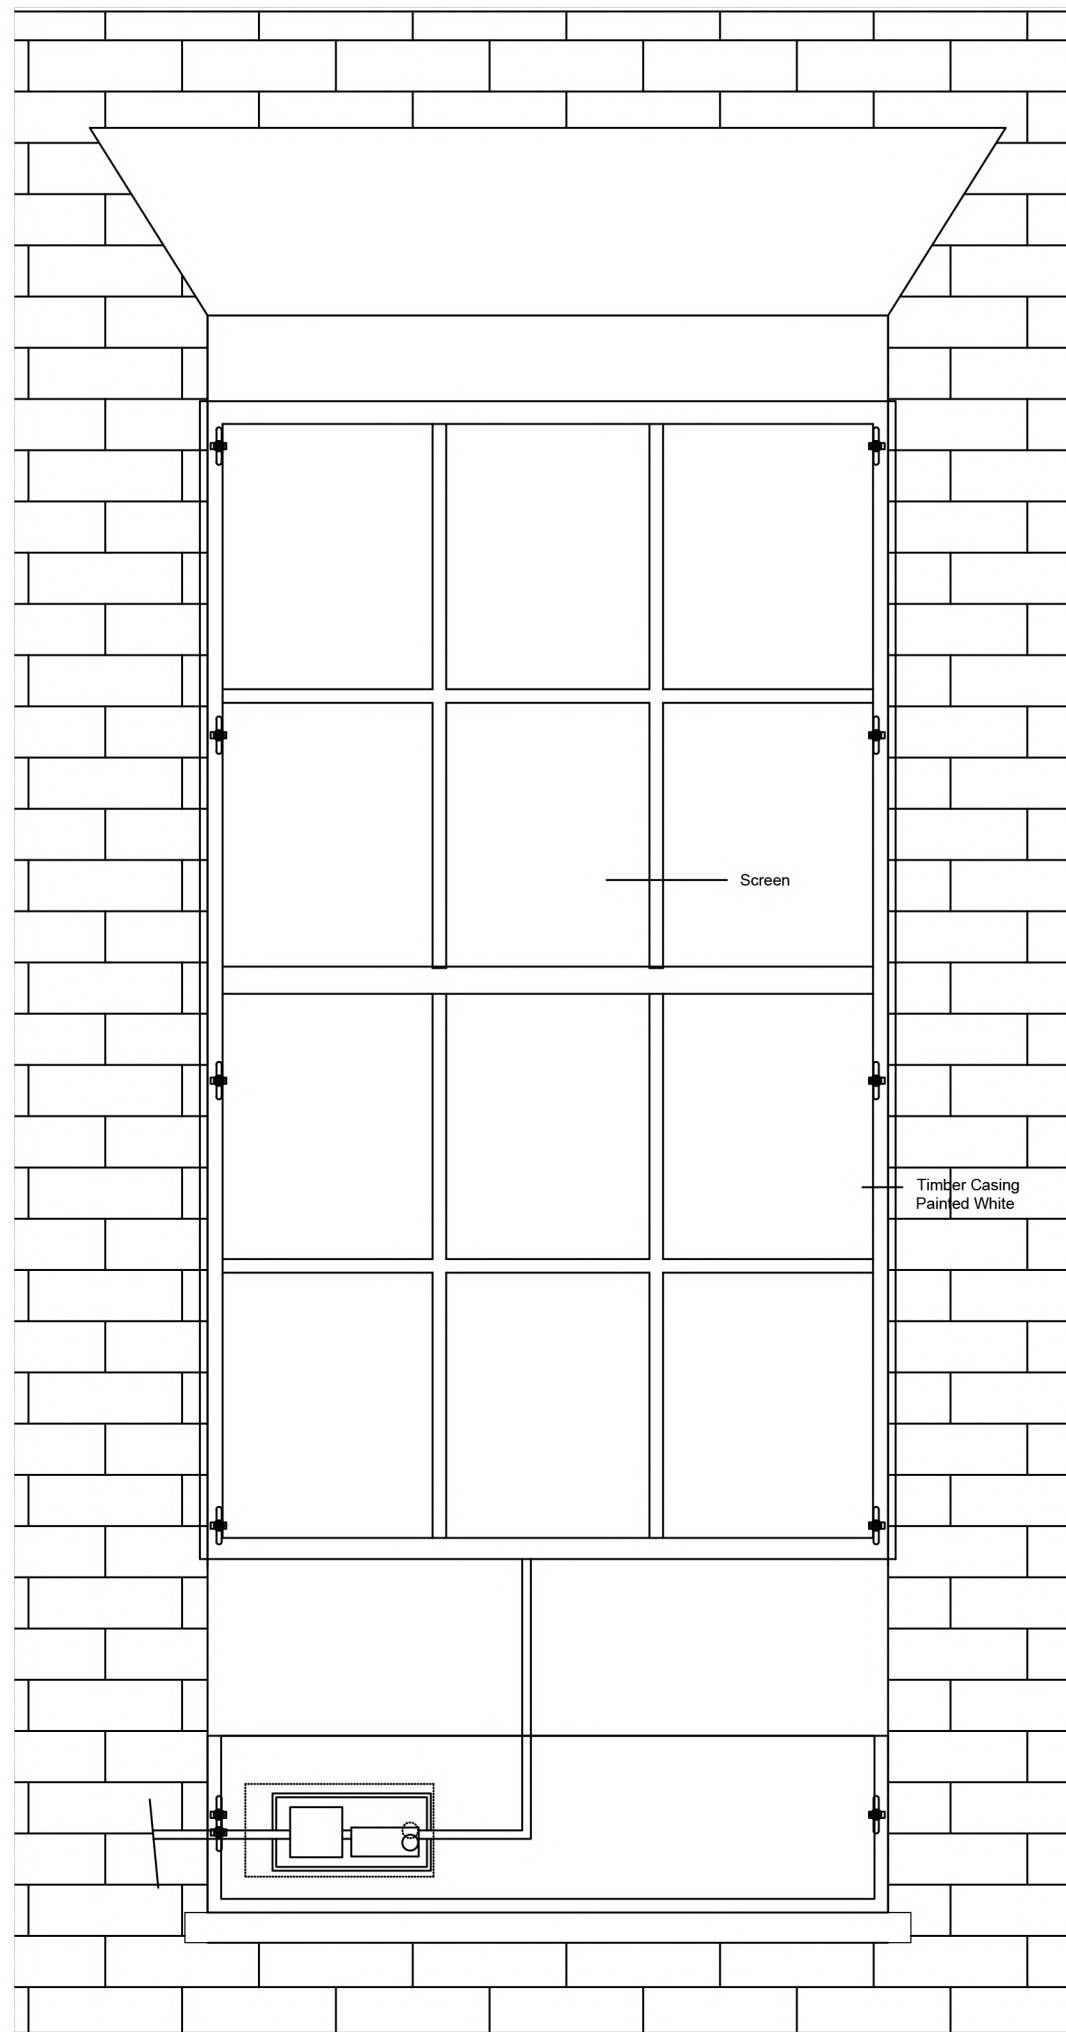

02 Digital Window Fixing Detail & Section (1:10)

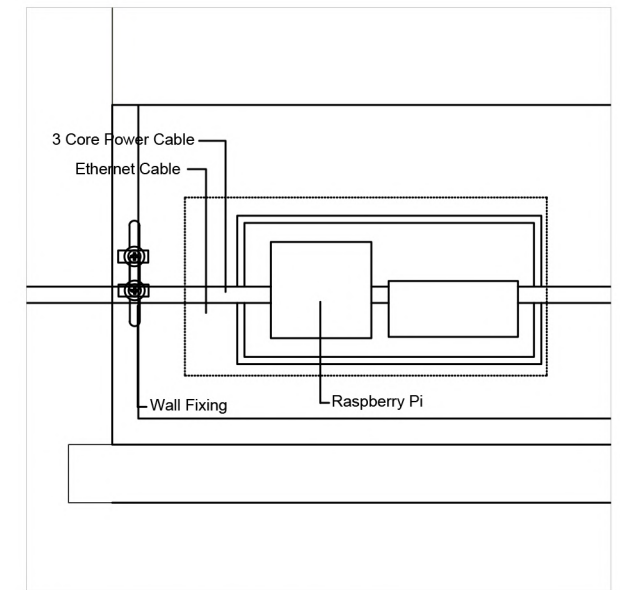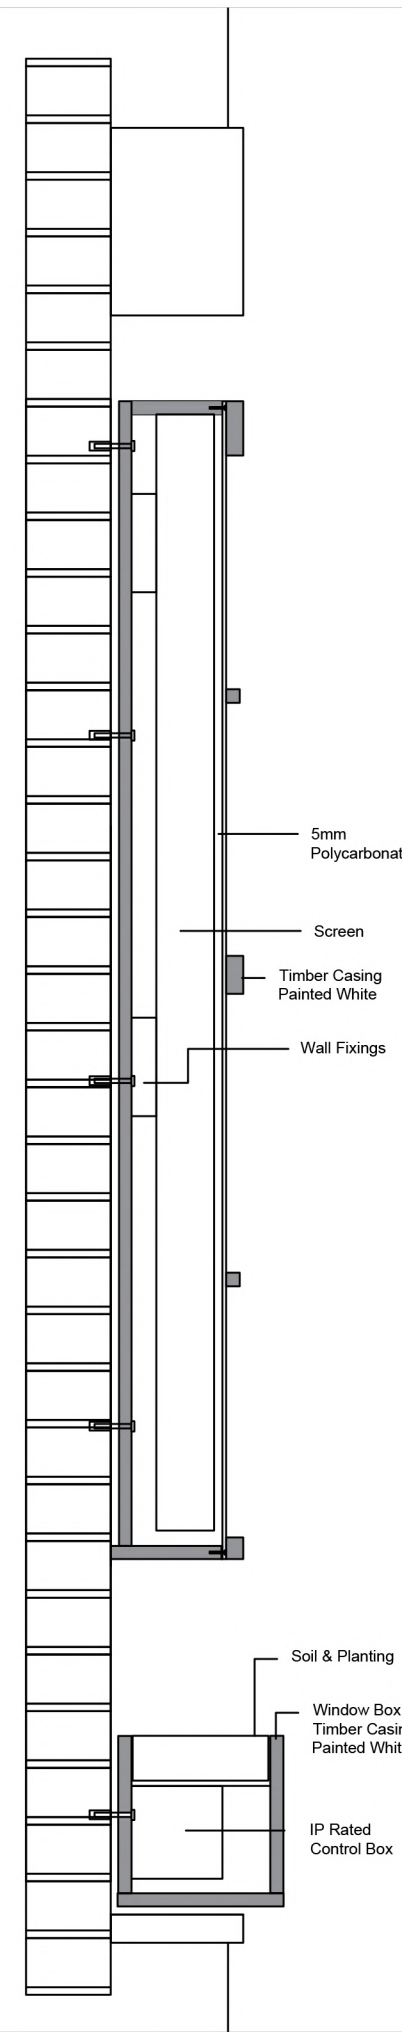

03 Digital Window Access Detail (1:5)

**NOTES**  
 Do not scale. All written dimensions must be checked on site before work commences on site or in shop. Figured dimensions take preference over those scaled. Discrepancies, where identified, must be reported to the Architect immediately. Any areas indicated on this drawing are for guidance purposes only. No responsibility is taken for their accuracy. All work must be carried out in accordance with the Building Regulations and to the satisfaction of the Local Authority.

Drawing Status **PLANNING**

PROJECT **Seven Dials Window Installation**







TITLE **Digital Windows Detail & Sections**

CLIENT **Shaftesbury Covent Garden**

DRAWN BY	CHECKED	JOB
SP	SB	7D.TCW

DRAWING NUMBER	REV	SCALE
		DATE
7D.TCW.1013.DETAIL	01	As Shown 22/07/2019

	Out of Order Design Ltd. Unit 2 Ground Floor Burgess Business Park Parkhouse Street Camberwell London SE5 7TJ +447540345703
	Design - Build - Install <a href="http://www.oood.co.uk">www.oood.co.uk</a>

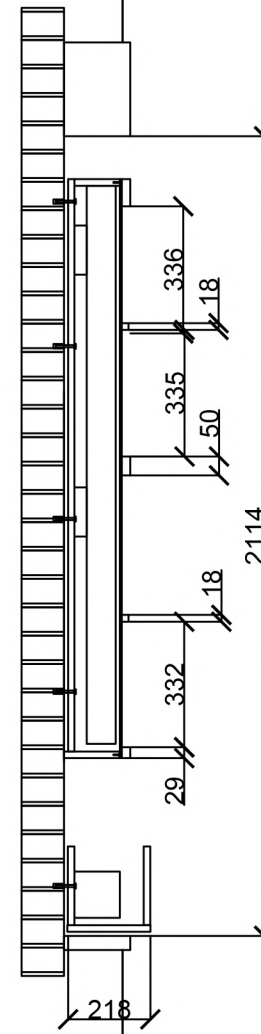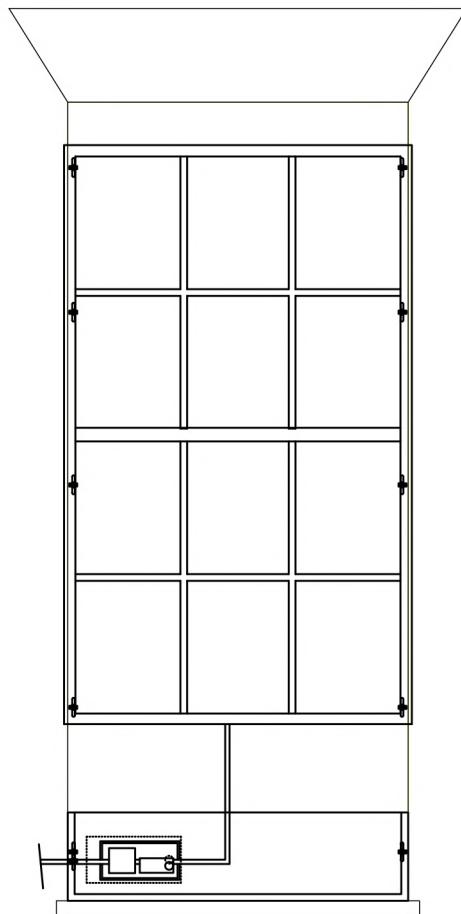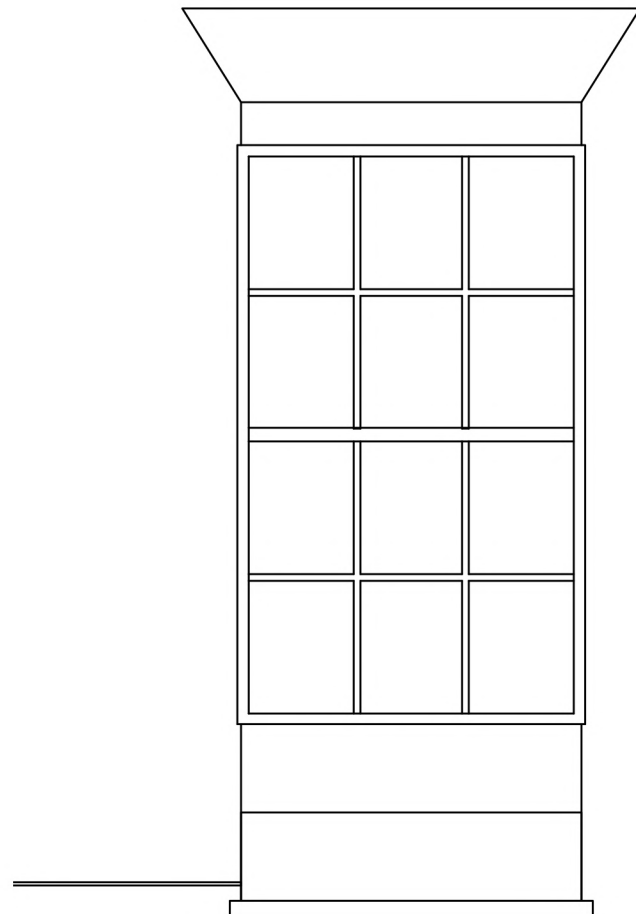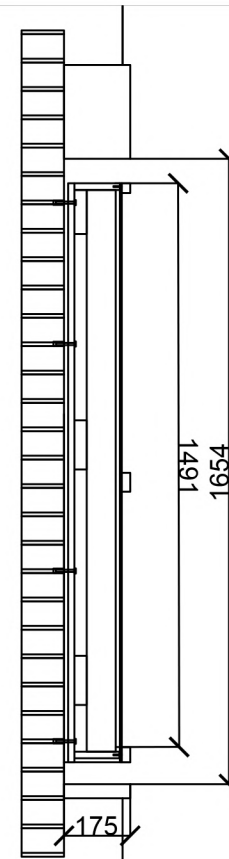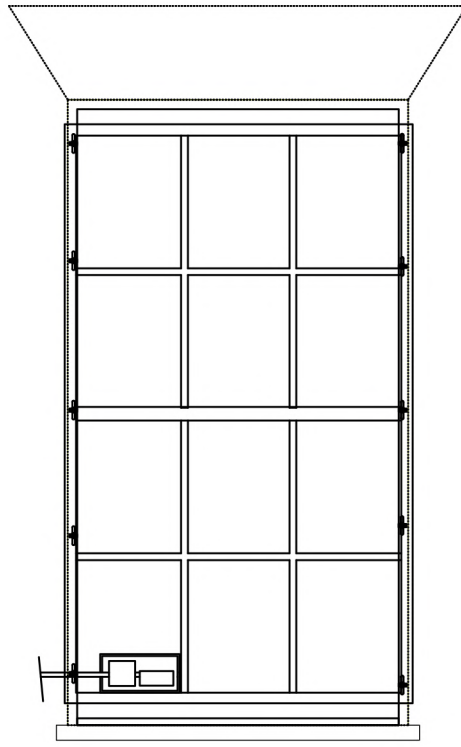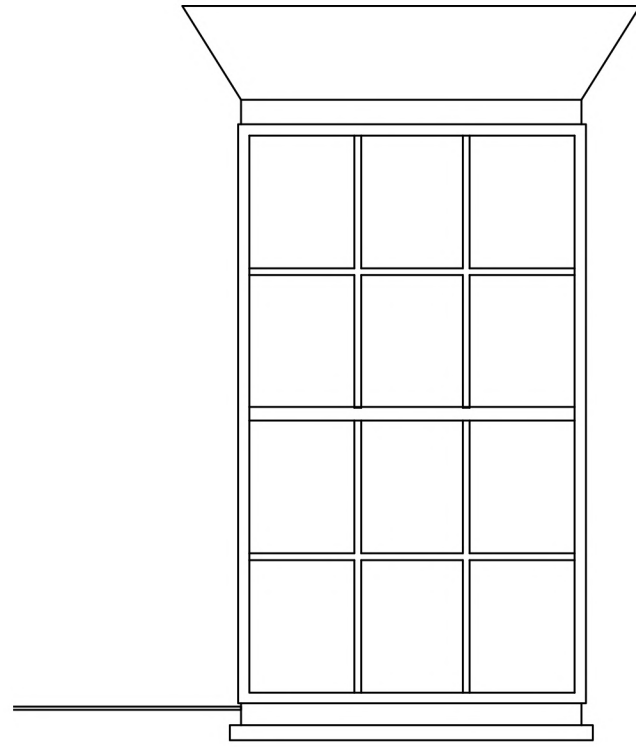

**NOTES**

Do not scale. All written dimensions must be checked on site before work commences on site or in shop. Figured dimensions take preference over those scaled. Discrepancies, where identified, must be reported to the Architect immediately. Any areas indicated on this drawing are for guidance purposes only. No responsibility is taken for their accuracy. All work must be carried out in accordance with the Building Regulations and to the satisfaction of the Local Authority.

Drawing Status **PLANNING**

PROJECT **Seven Dials Window Installation**

TITLE **Digital Windows Detail w/ Dims**


CLIENT **Shaftesbury Covent Garden**

DRAWN BY <b>SP</b>	CHECKED <b>SB</b>	JOB <b>7D.TCW</b>
DRAWING NUMBER <b>7D.TCW.1014.DIMS</b>		REV <b>01</b>
		SCALE <b>As Shown</b>
		DATE <b>22/07/2019</b>

**Out Of Order Design**

Out of Order Design Ltd.  
Unit 2 Ground Floor  
Burgess Business Park  
Parkhouse Street  
Camberwell  
London  
SE5 7TJ  
+447540345703

Design - Build - Install  
www.oood.co.uk

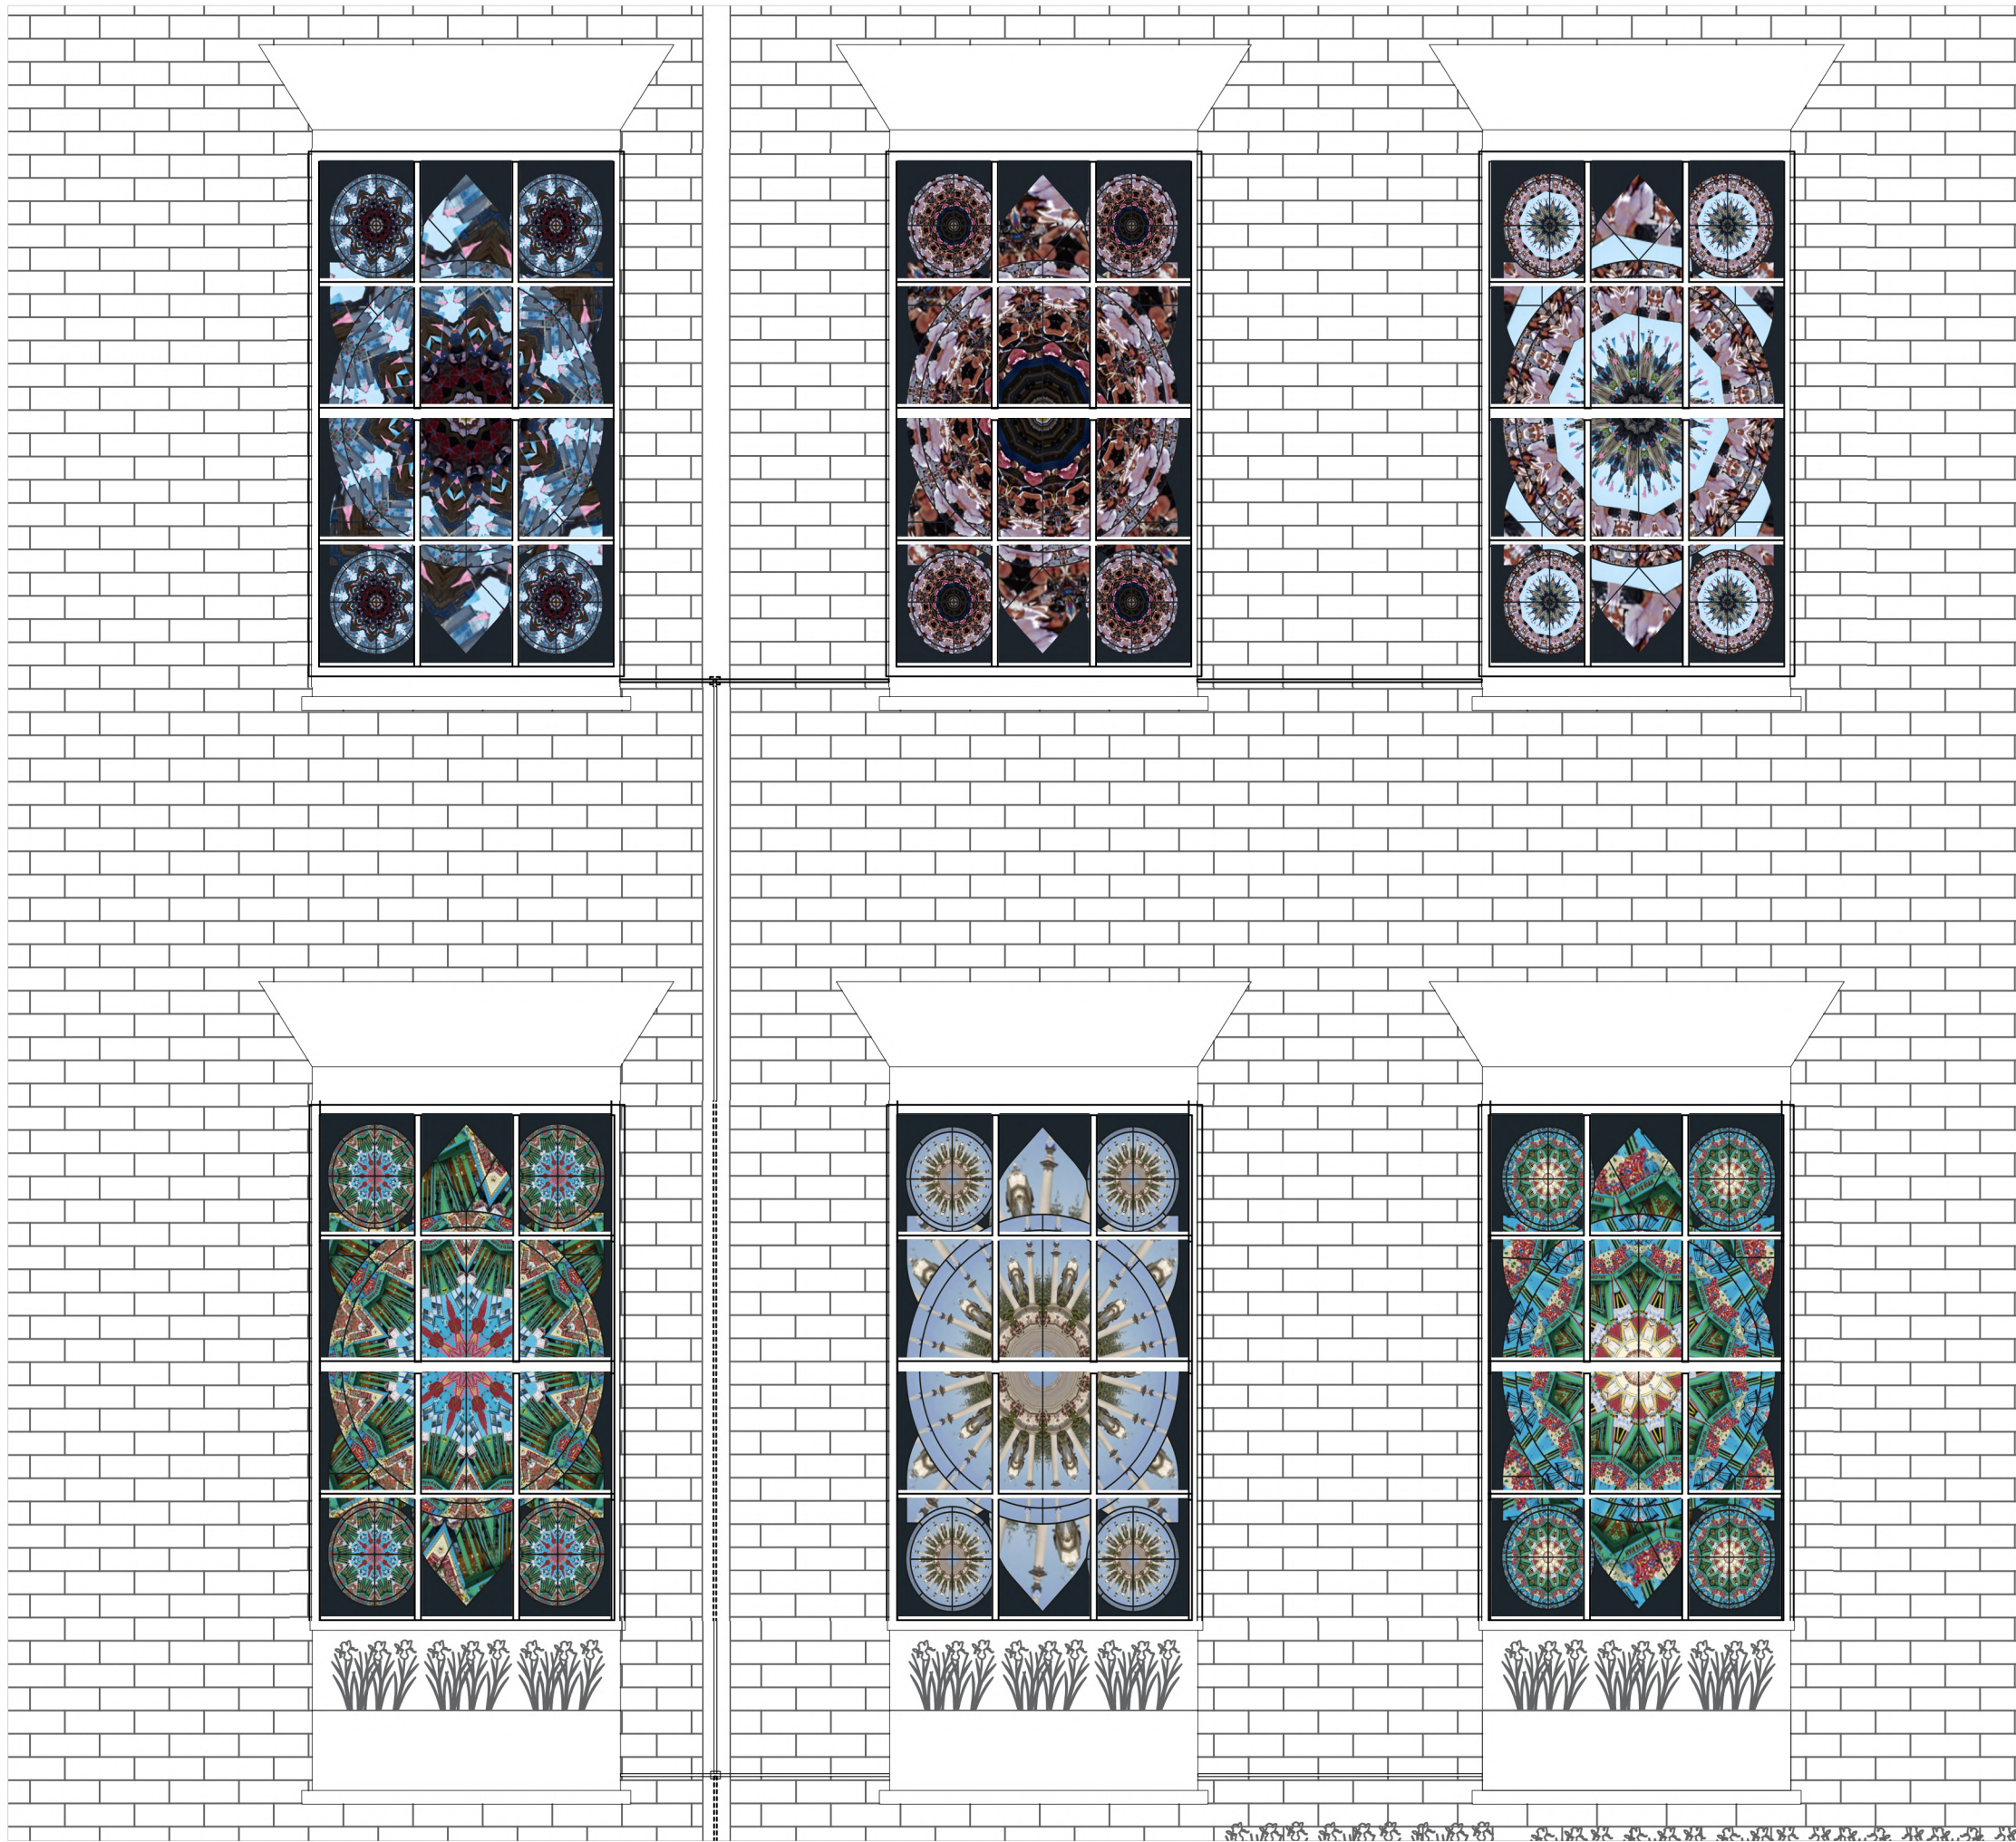

**NOTES**

Do not scale. All written dimensions must be checked on site before work commences on site or in shop. Figured dimensions take preference over those scaled. Discrepancies, where identified, must be reported to the Architect immediately. Any areas indicated on this drawing are for guidance purposes only. No responsibility is taken for their accuracy. All work must be carried out in accordance with the Building Regulations and to the satisfaction of the Local Authority.

Drawing Status **PLANNING**

PROJECT **Seven Dials Window Installation**

TITLE **Digital Windows Proposed Elevation**

CLIENT **Shaftesbury Covent Garden**

DRAWN BY <b>SP</b>	CHECKED <b>SB</b>	JOB <b>7D.TCW</b>
DRAWING NUMBER <b>7D.TCW.1014.PROP</b>		REV <b>01</b>
		SCALE <b>As Shown</b>
		DATE <b>22/07/2019</b>

**Out Of Order Design**

Out of Order Design Ltd.  
Unit 2 Ground Floor  
Burgess Business Park  
Parkhouse Street  
Camberwell  
London  
SE5 7TJ  
+447540345703

Design - Build - Install  
www.ood.co.uk