


PARAPET LEVEL (44 INVERNESS ST.)
+83.266m

NEW DEVELOPMENT TO 46 INVERNESS STREET

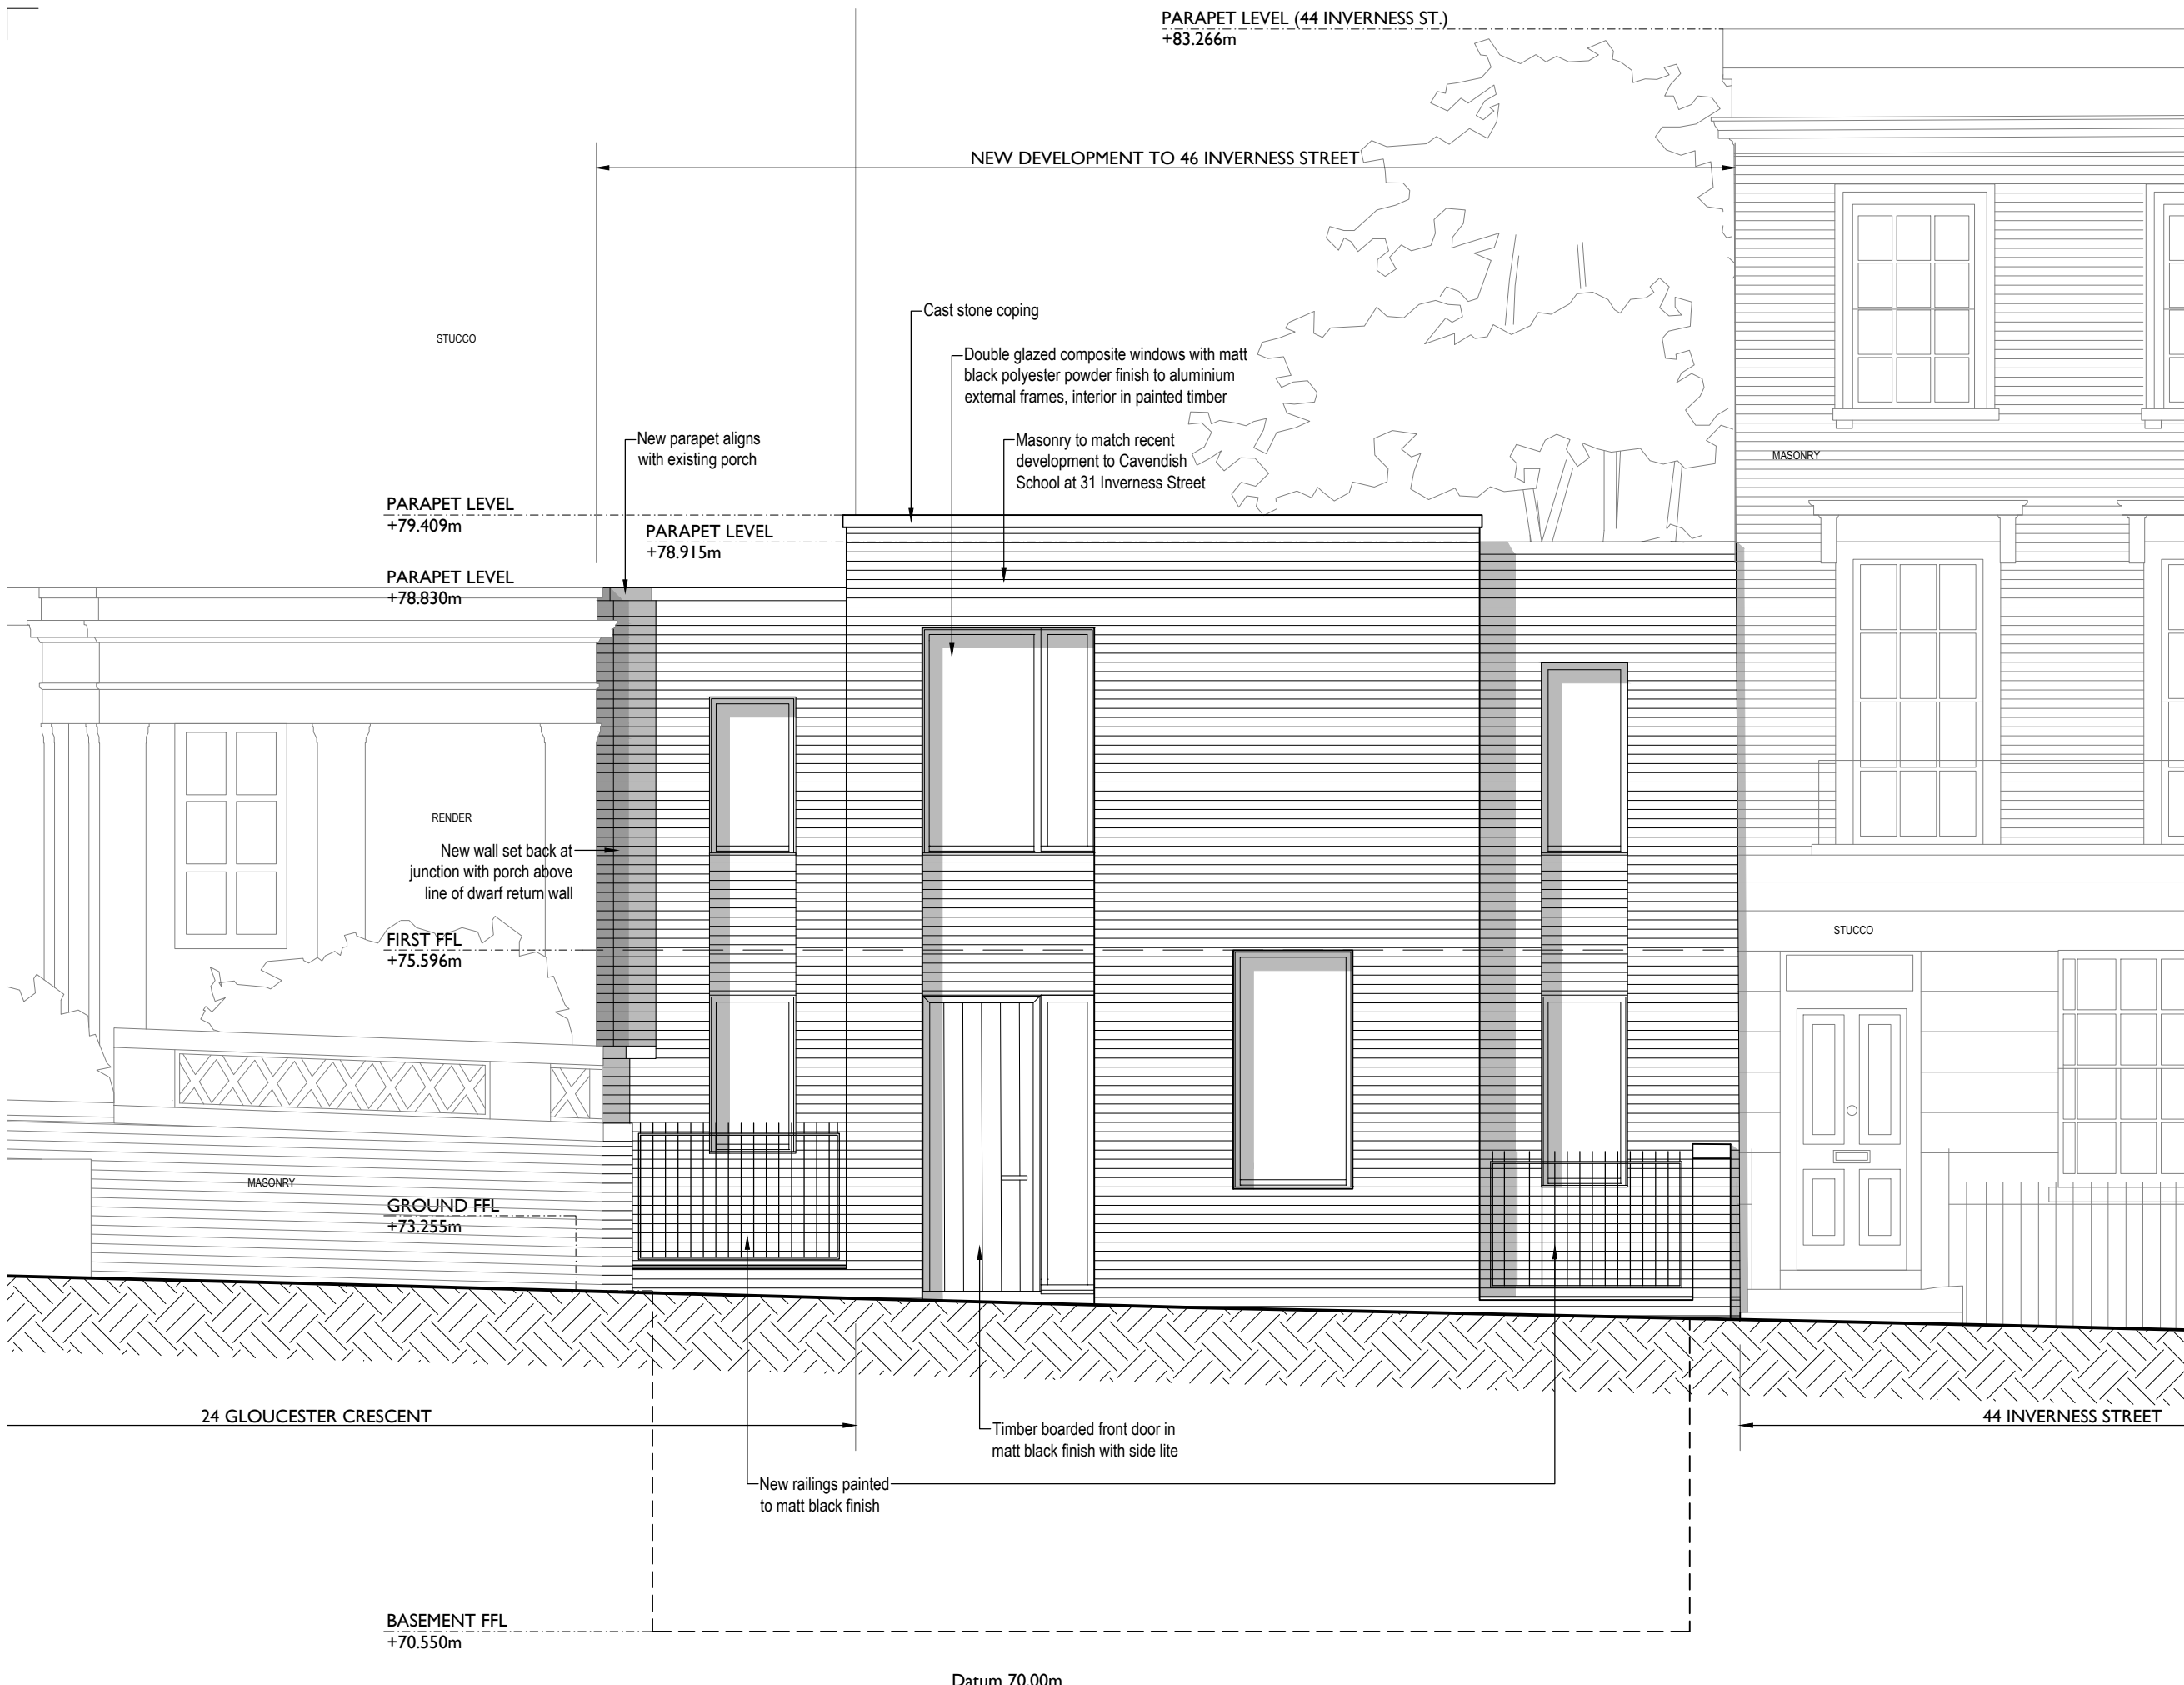

Notes:
Drawings are based on survey data and may not accurately represent what is physically present.
Do not scale from this drawing. All dimensions are to be verified on site before proceeding with the work.
All dimensions are in millimeters unless noted otherwise.
Purcell shall be notified in writing of any discrepancies.

Key Plan
not to scale

First Issue	27 Aug 2019	LW	LC	
ISSUE	DATE	DRAWN	CHECKED	DESCRIPTION
CLIENT	Christine Hancock & Tony Robinson			
PROJECT	46 Inverness Street			
DRAWING TITLE	South Elevation As Proposed			
SIZE & SCALE	A3L	1:50 @ A3		
DRAWING STATUS	ISSUED FOR PLANNING			

JOB NUMBER 236534
DRAWING NO. 210
REVISION A



1 SOUTH ELEVATION AS PROPOSED
210 1:50 @ A3

