




SECOND FLOOR PLAN

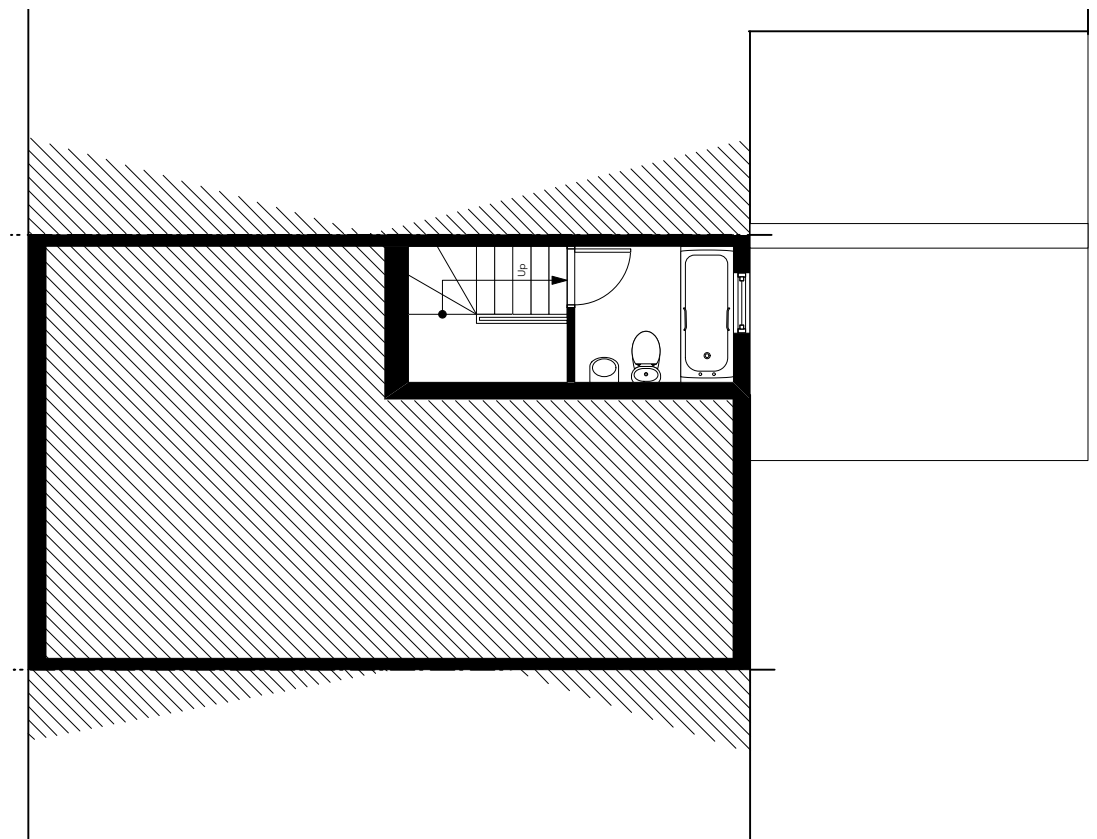

THIRD FLOOR PLAN

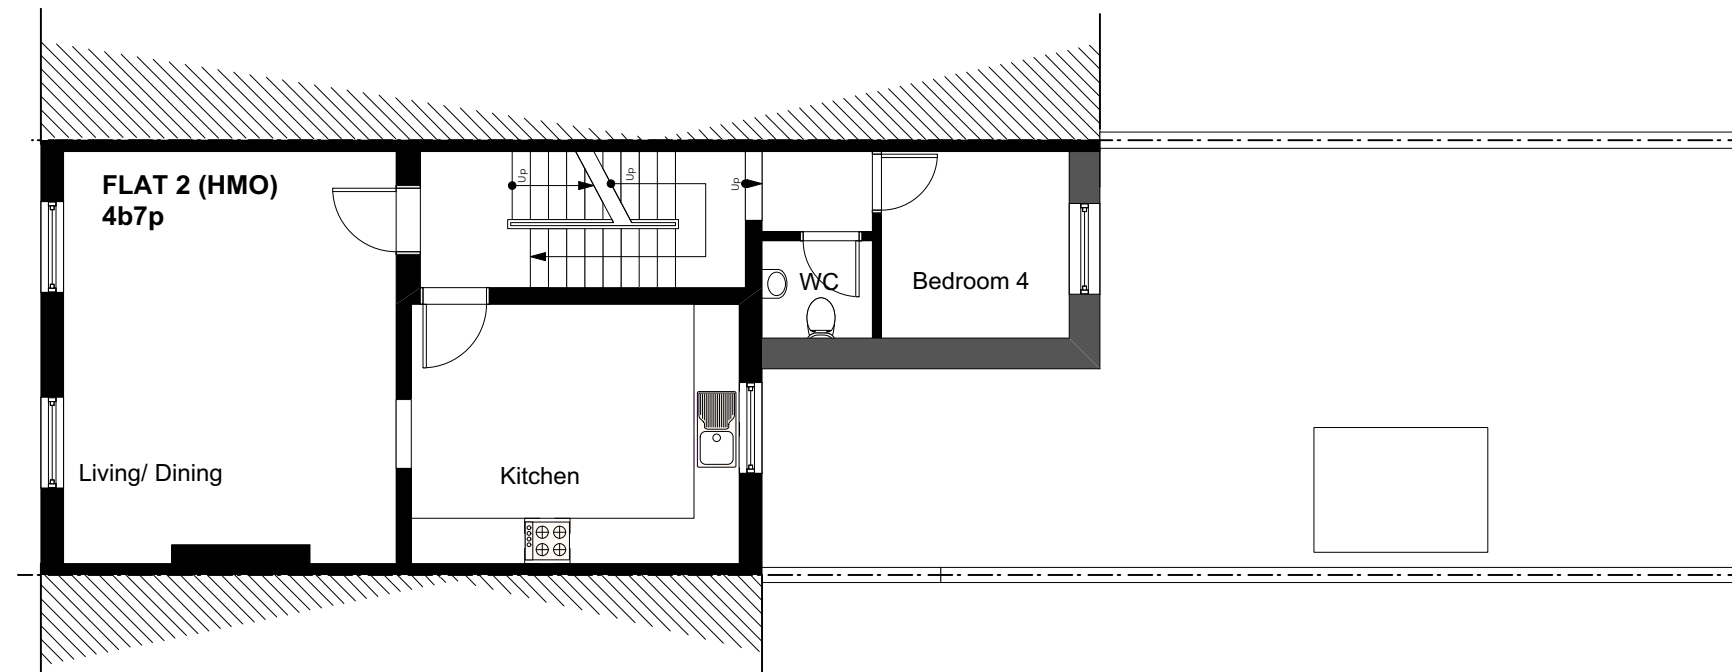

FIRST FLOOR PLAN

 

THIS DRAWING MUST NOT BE SCALED.



YURKY CROSS
CHARTERED ARCHITECTS

167 York Way LONDON N7 9LN
T 020 7267 0481 F 020 7267 1248 E info@yurkycross.co.uk

PROJECT		DRAWING TITLE		DRAWING NUMBER		
157 York Way London N7 9LN		Floor Plans PROPOSED		PA-06-B		
				SCALE	DATE	REVISION
				1:100@A3	July 2019	B

B Upper floor flat renamed to Flat 2 (HMO). Scale bar added.

11/09/2019

A Residential unit layouts amended

07/07/2019

For Planning-Resubmission