




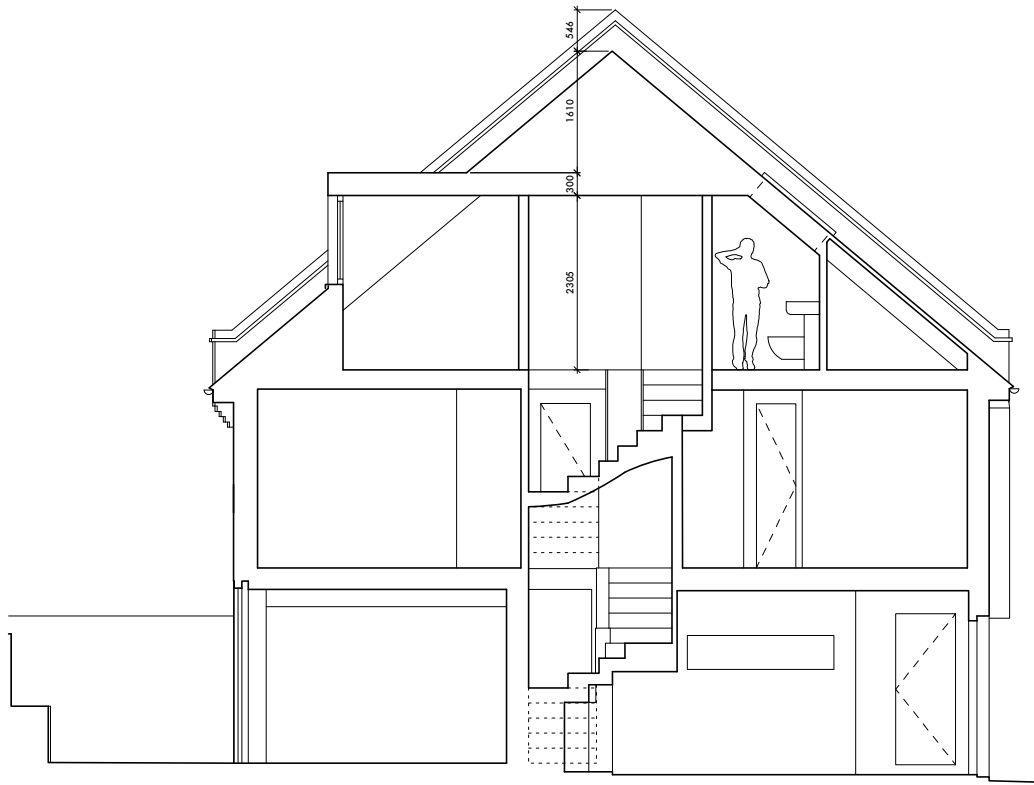

1 SECTION A

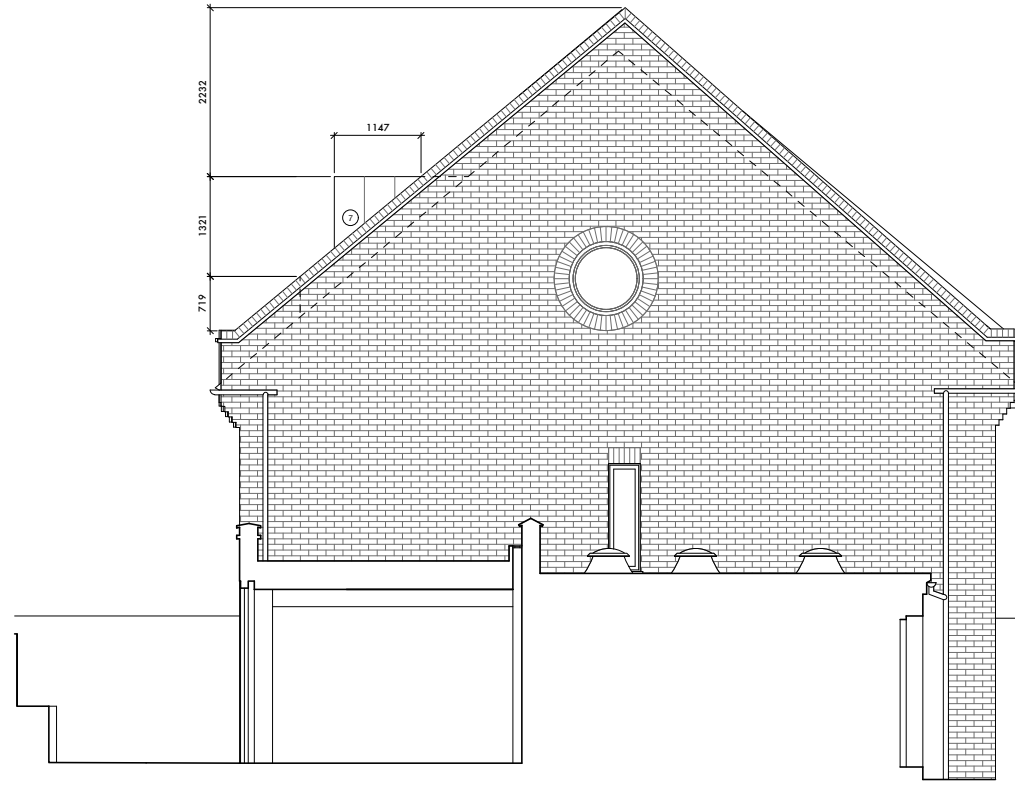


2 SIDE ELEVATION

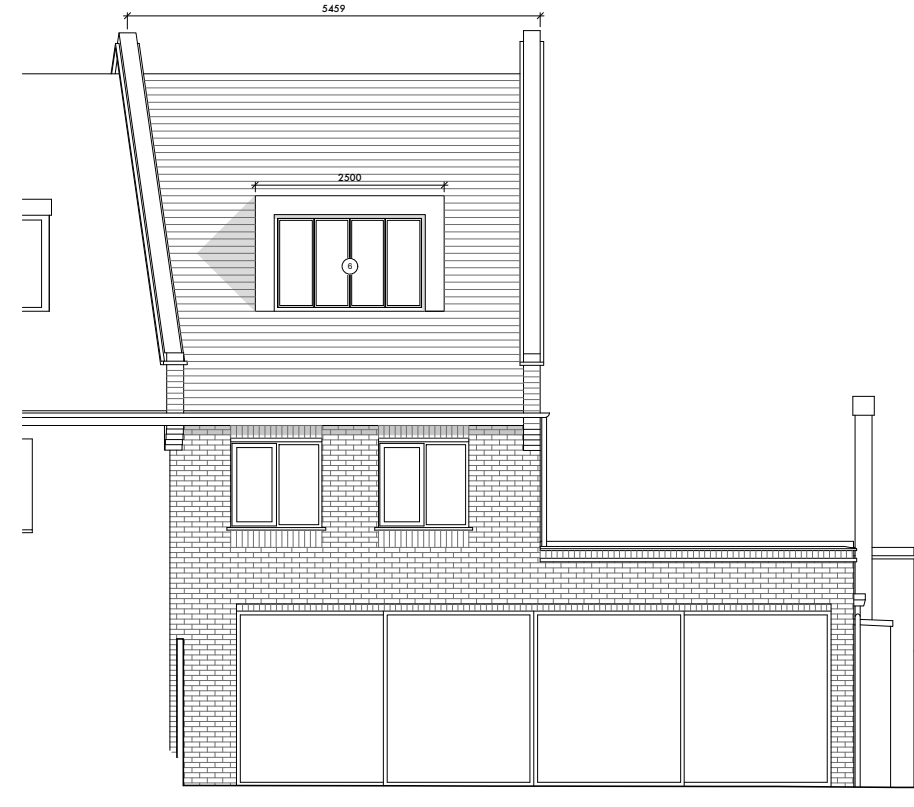


3 REAR ELEVATION




4 FRONT ELEVATION

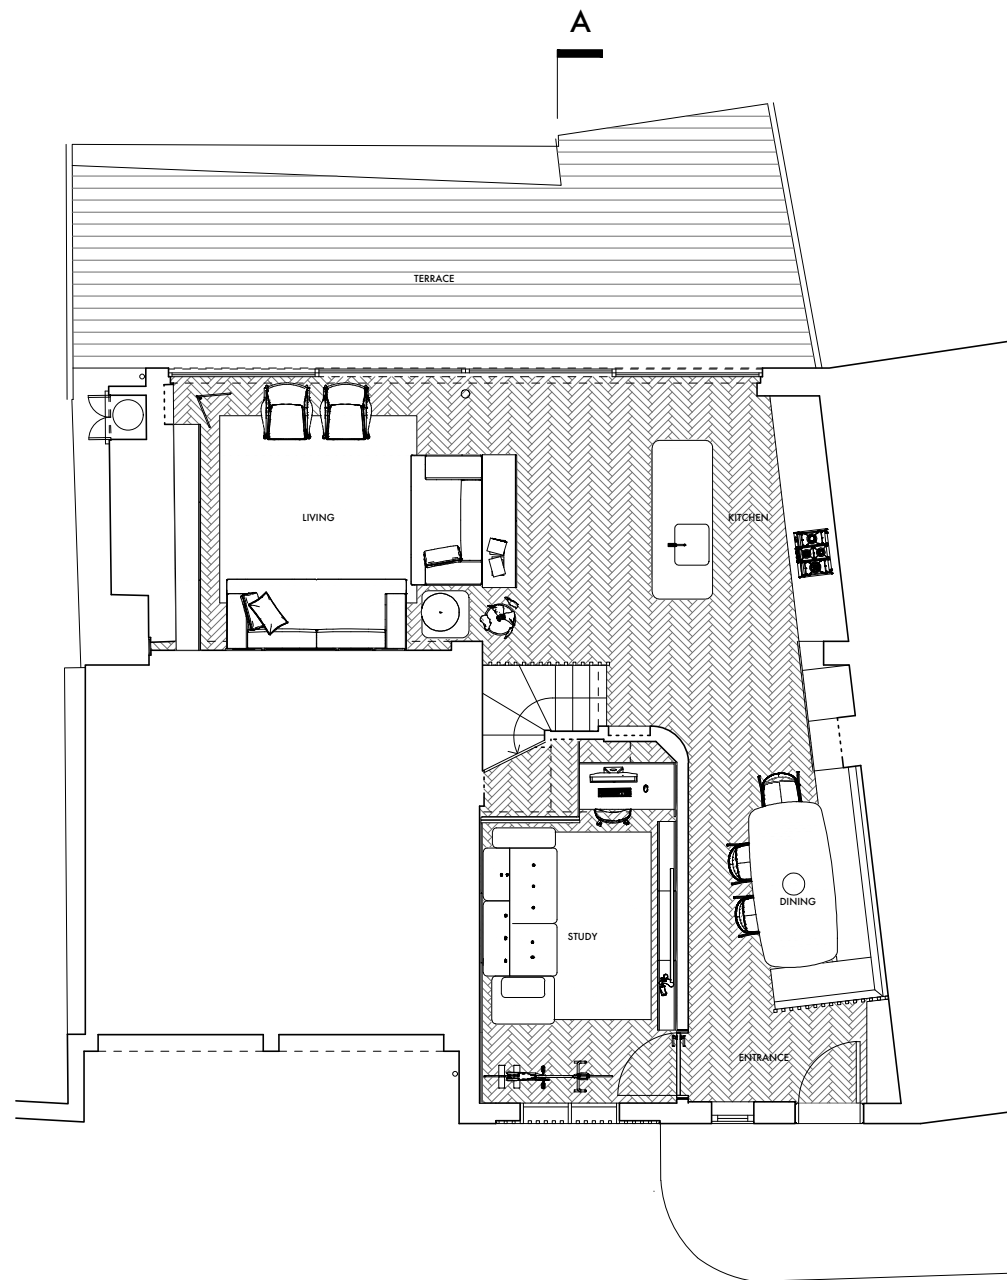

5 GROUND FLOOR PLAN

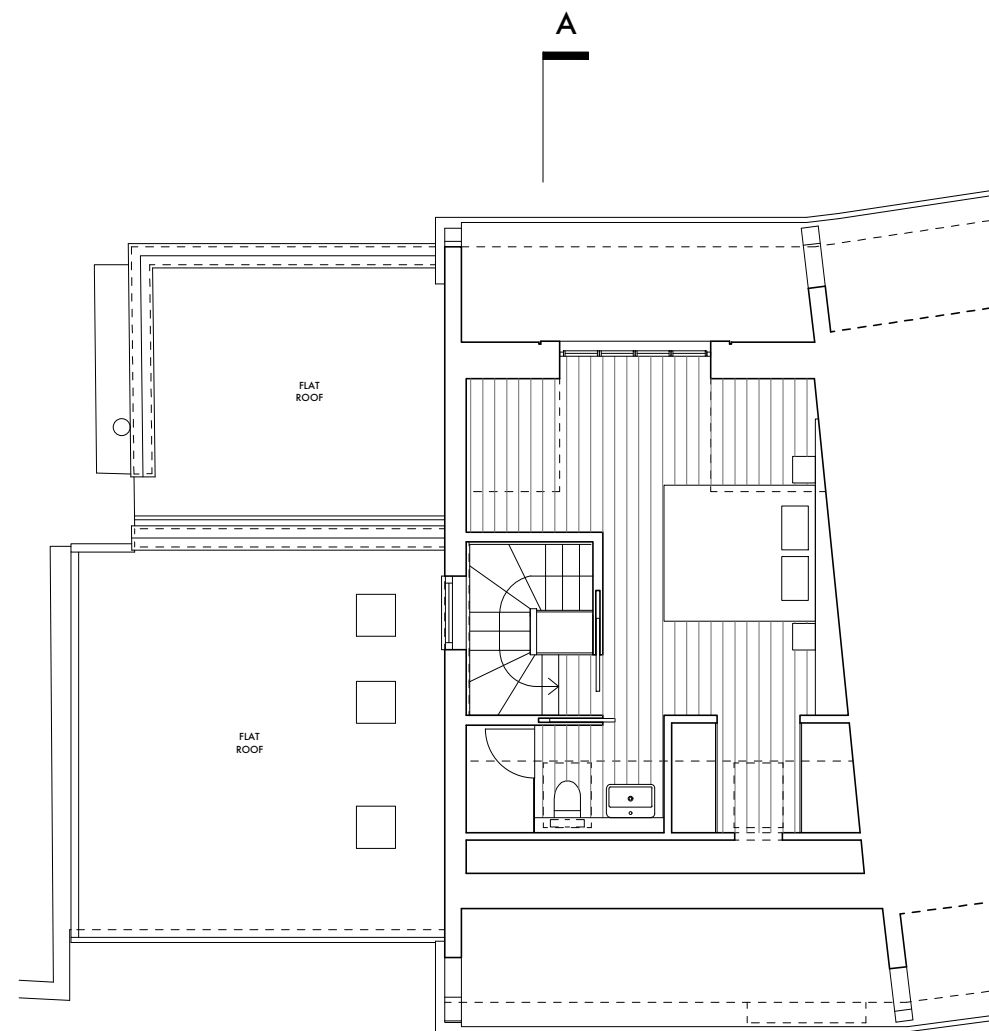

6 SECOND FLOOR PLAN

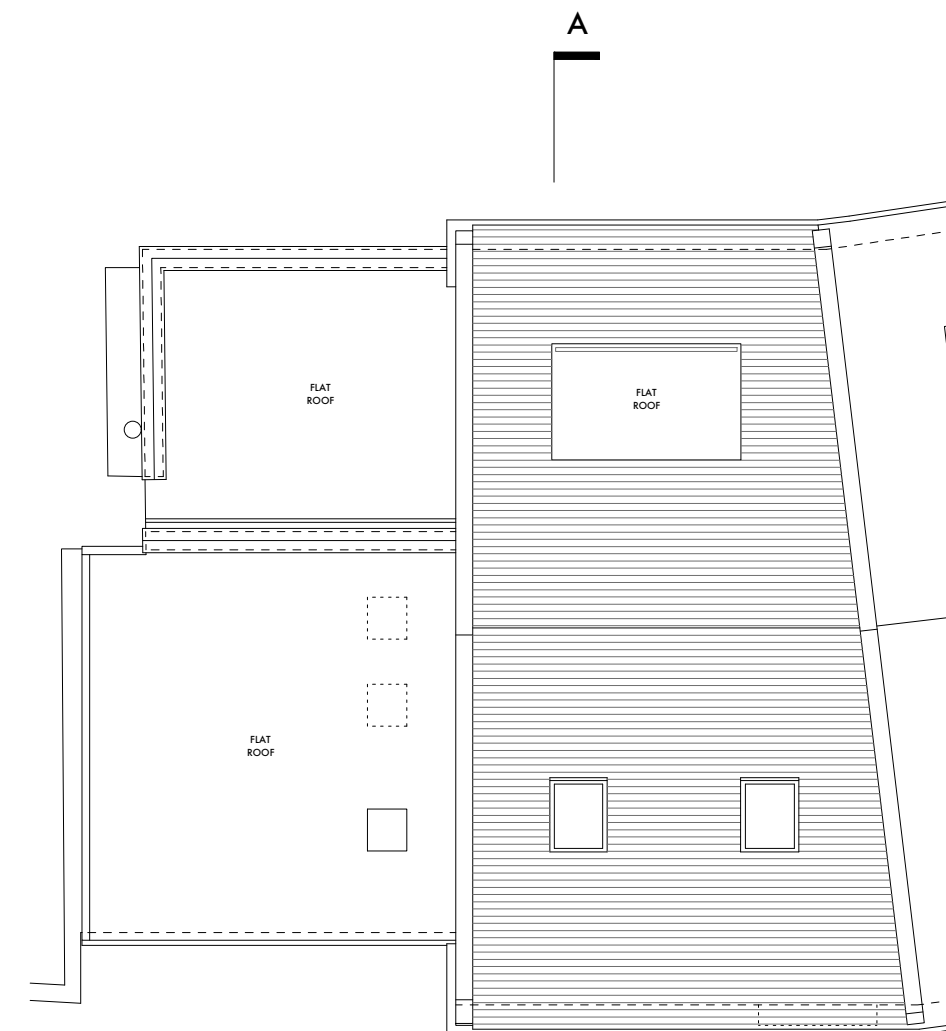

7 ROOF PLAN

PROPOSED

- Key
1. As existing
 2. Milked glass behind hardwood screen
 3. Timber panel behind hardwood screen
 4. Milked glass
 5. Front door, hardwood to match screen
 6. Clear glazing
 7. Zinc rainscreen
 8. Rooflight

Hart Baskerville
Architects

76 Denmark Road, Wimbledon,
London SW19 4PQ
Tel: 020 8458 3433

Project 61A Belsize Lane
Client Mr. Alec Mckinlay
Drawing Proposed
Drawing No. P101
Date September 2019
Revision Planning
Scale 1:100 @A2

