
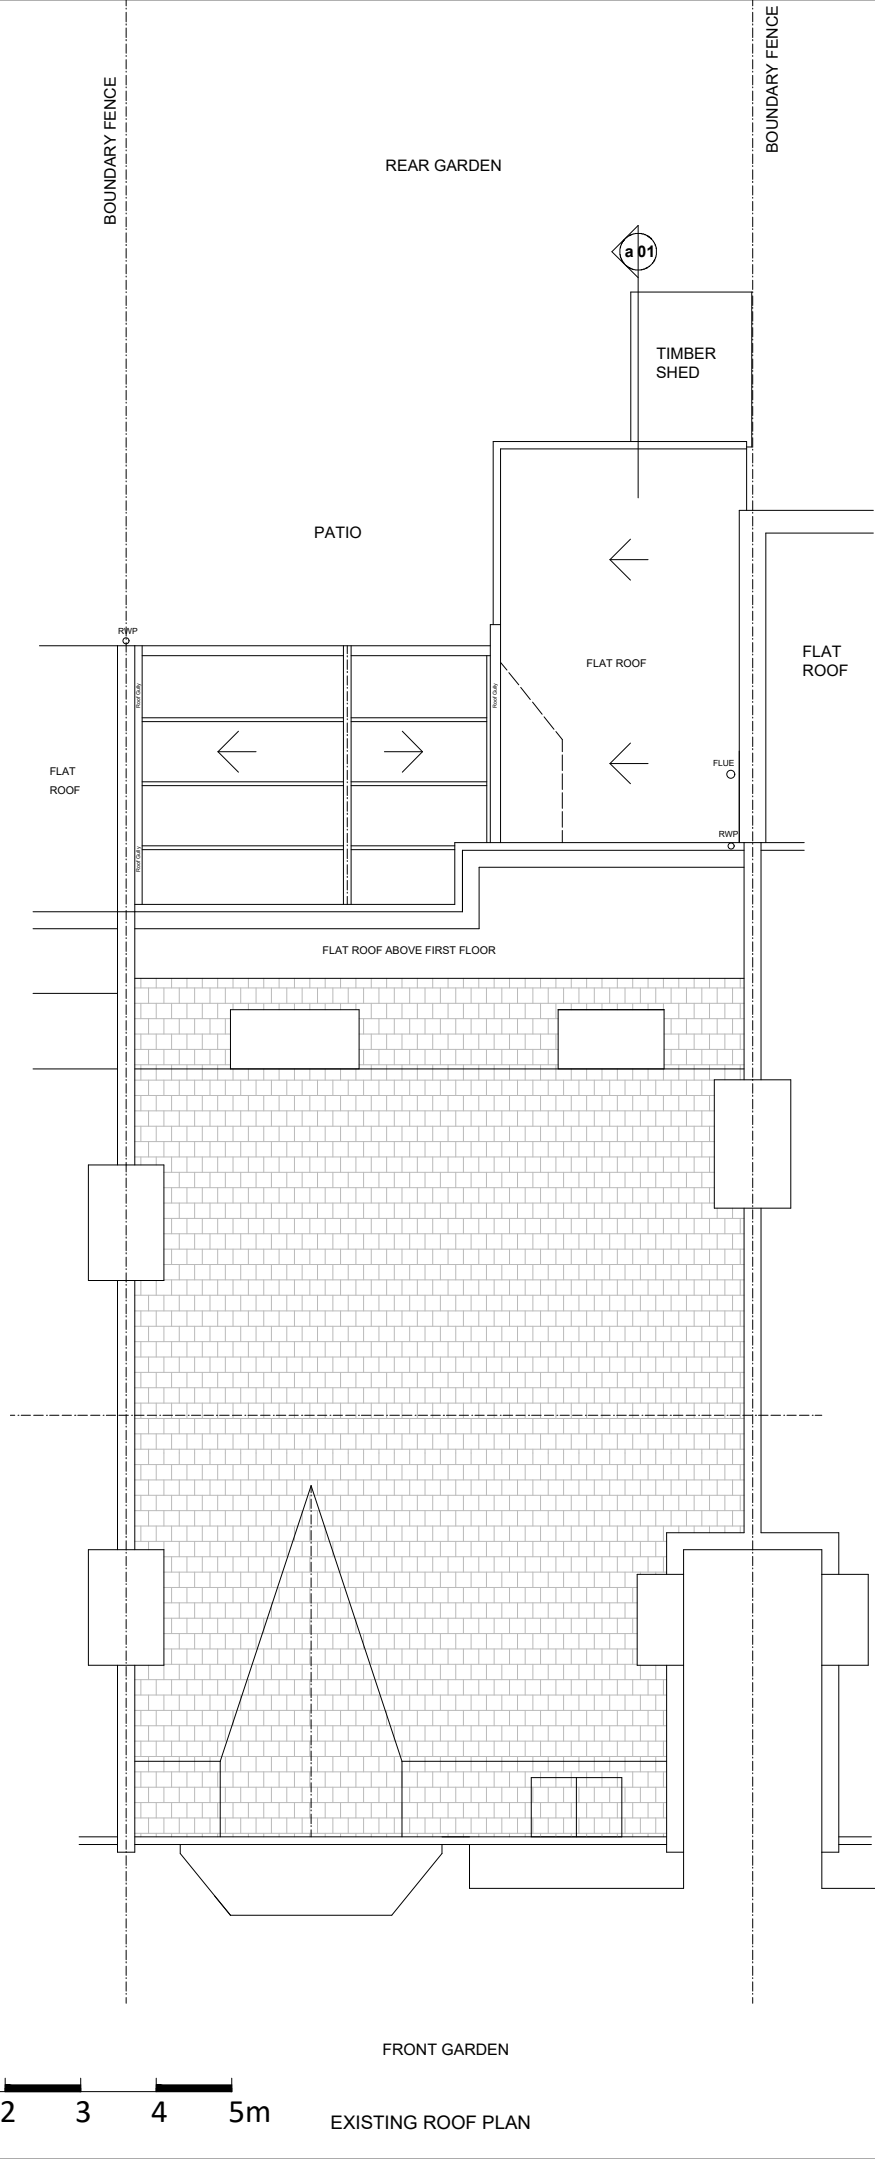
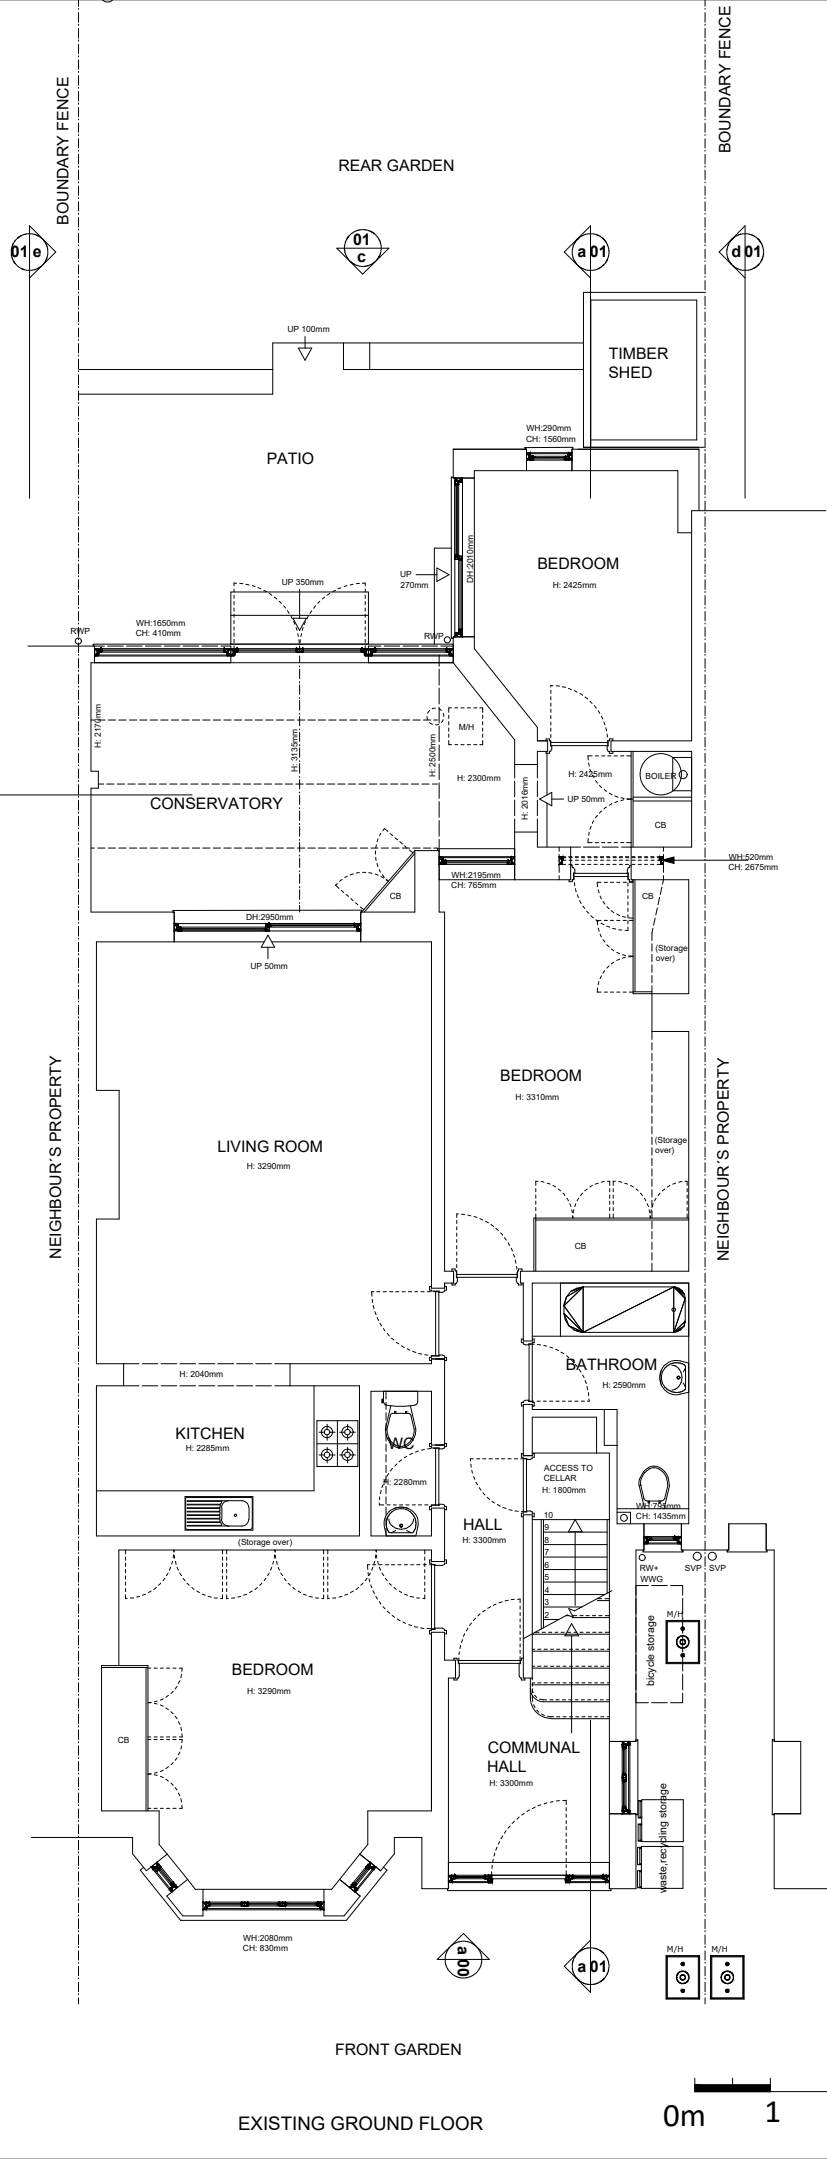


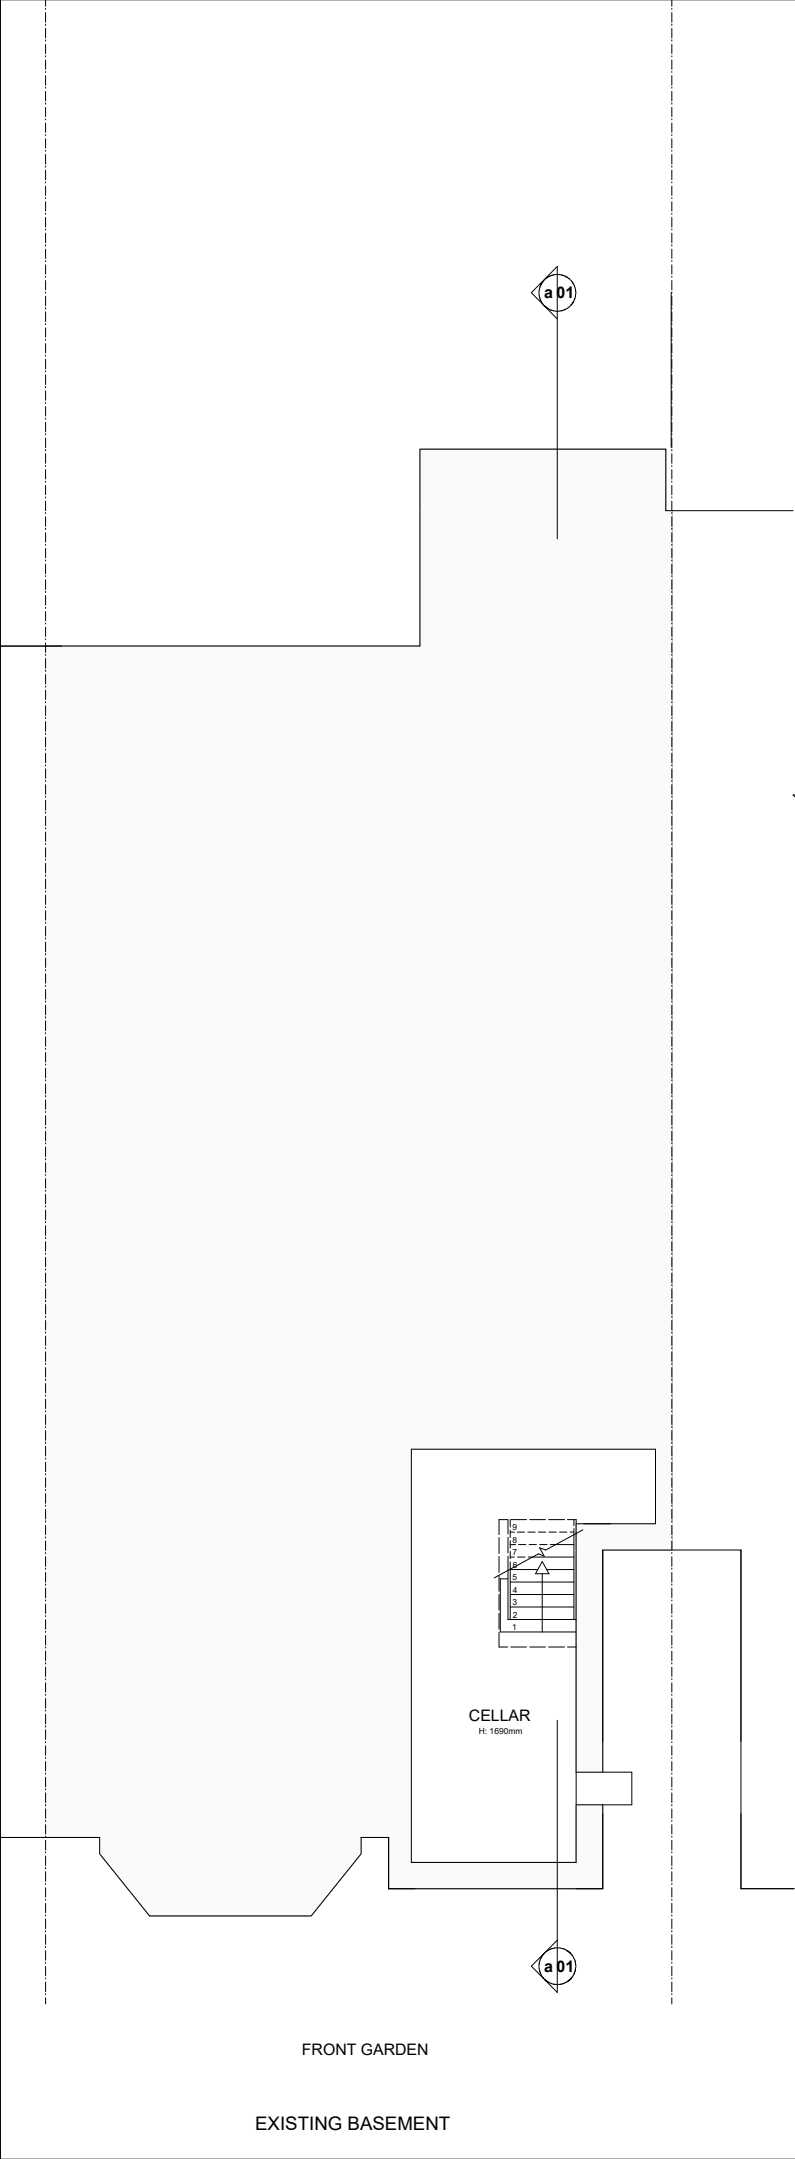

NOTES:

This drawing must be read in conjunction with all relevant information issued. Please report any discrepancies to the architect before further actions taken.

COPYRIGHT:

This material produced by MPG is copyrighted under UK and international law and it is only for the use of MPG or those of which explicitly authorised; in no case this material can be used by any other party without prior written consent. All rights reserved.

REVISION DESCRIPTION:

Number	Date	Description
--------	------	-------------

CLIENT:

Cerille and Anne Alexandre

PROJECT:

170, Flat 1 Goldhurst Terrace; NW6 3HN London

JOB TITLE :

Conservatory replacement

DRAWING TITLE :

Existing Ground floor, Basement and Roof plan

DRAWING NO : 170- PL- 00-010	SCALE : 1:100
REVISION NO :	PHASE : PLANNING
DATE : October 2019	DRAWN BY: MG