






**a**  
**00** **Front Elevation**  
**Existing Layout**

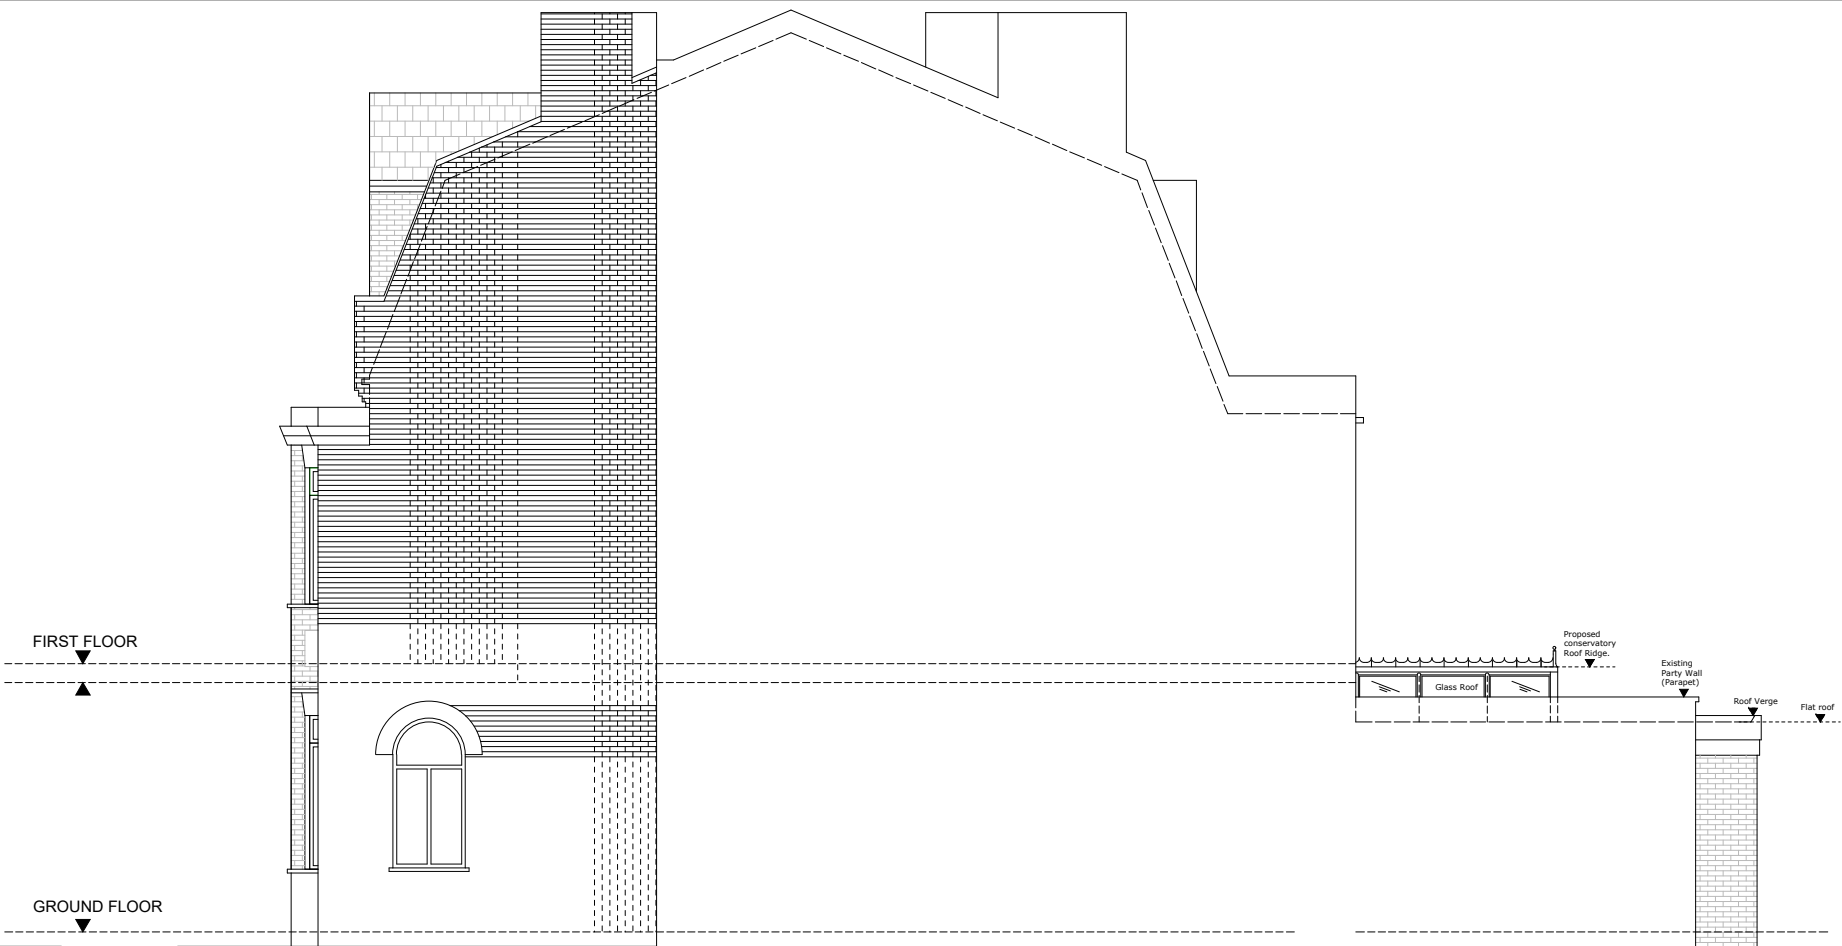

**d**  
**02** **Right-Side Elevation**  
**Proposed Layout**

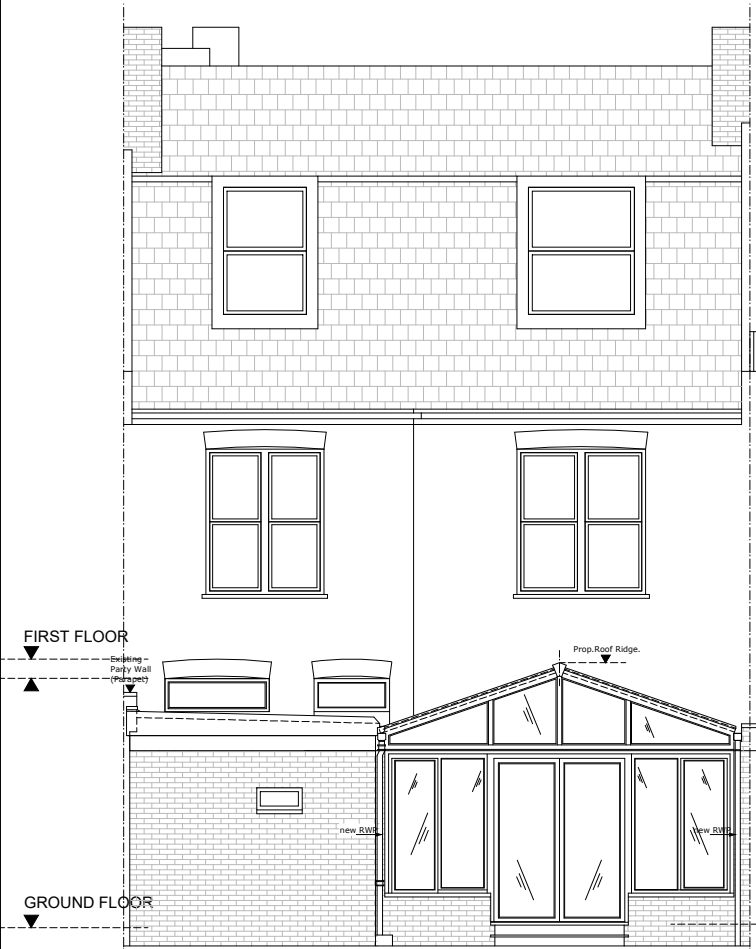

**c**  
**02** **Rear Elevation**  
**Proposed Layout**

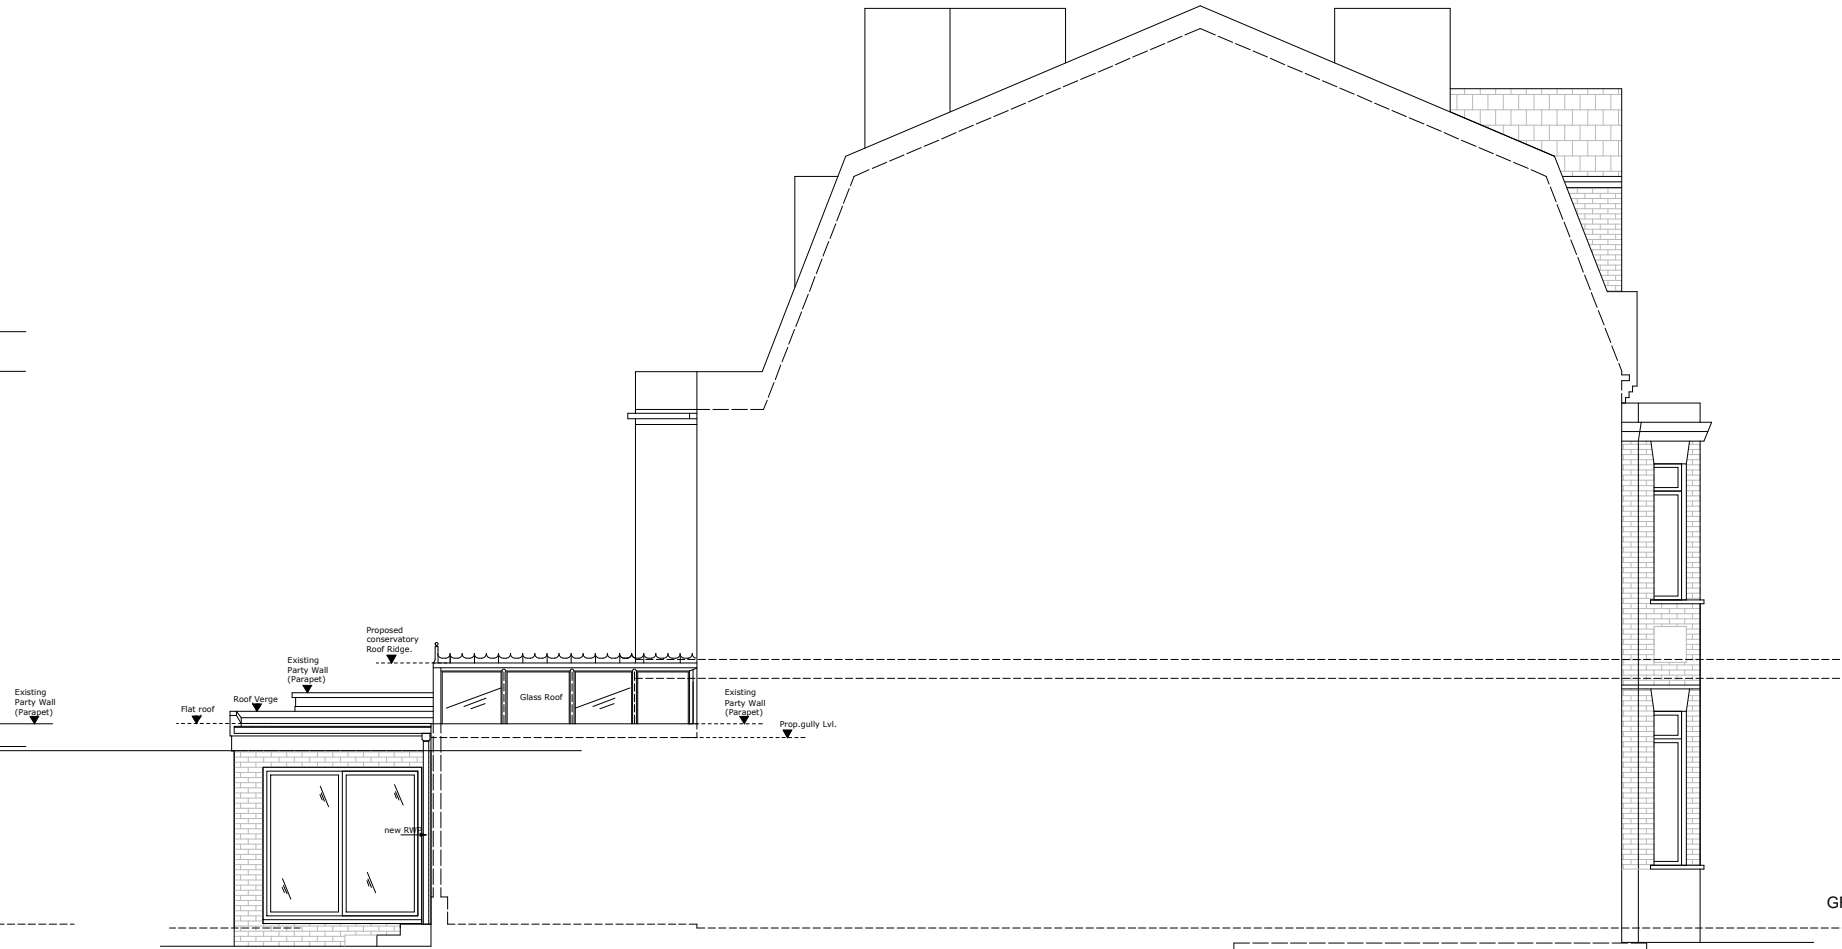

**e**  
**02** **Left-Side Elevation**  
**Proposed Layout**

NOTES:  
This drawing must be read in conjunction with all relevant information issued.  
Please report any discrepancies to the architect before further actions taken.



COPYRIGHT:  
This material produced by MPG is copyrighted under UK and international law and it is only for the use of MPG or those of which explicitly authorised; in no case this material can be used by any other party without prior written consent.  
All rights reserved.

REVISION DESCRIPTION:		
Number	Date	Description

Monika Palczewska-Grimes  
Address : Grove Mews , 42 The Grove,  
London W5 5LH,  
United Kingdom  
tel. 07783581200

CLIENT:  
Cecil and Anne Alexandre

PROJECT:  
170, Flat 1 Goldhurst Terrace; NW6 3HN London

JOB TITLE :  
Conservatory replacement

DRAWING TITLE :  
Proposed Front, Rear, Right and Left Side facades

DRAWING NO : 170- PL- 00-220	SCALE : 1:100
---------------------------------	------------------

REVISION NO :	PHASE : PLANNING
---------------	------------------

DATE : October 2019	DRAWN BY: MG
------------------------	-----------------