


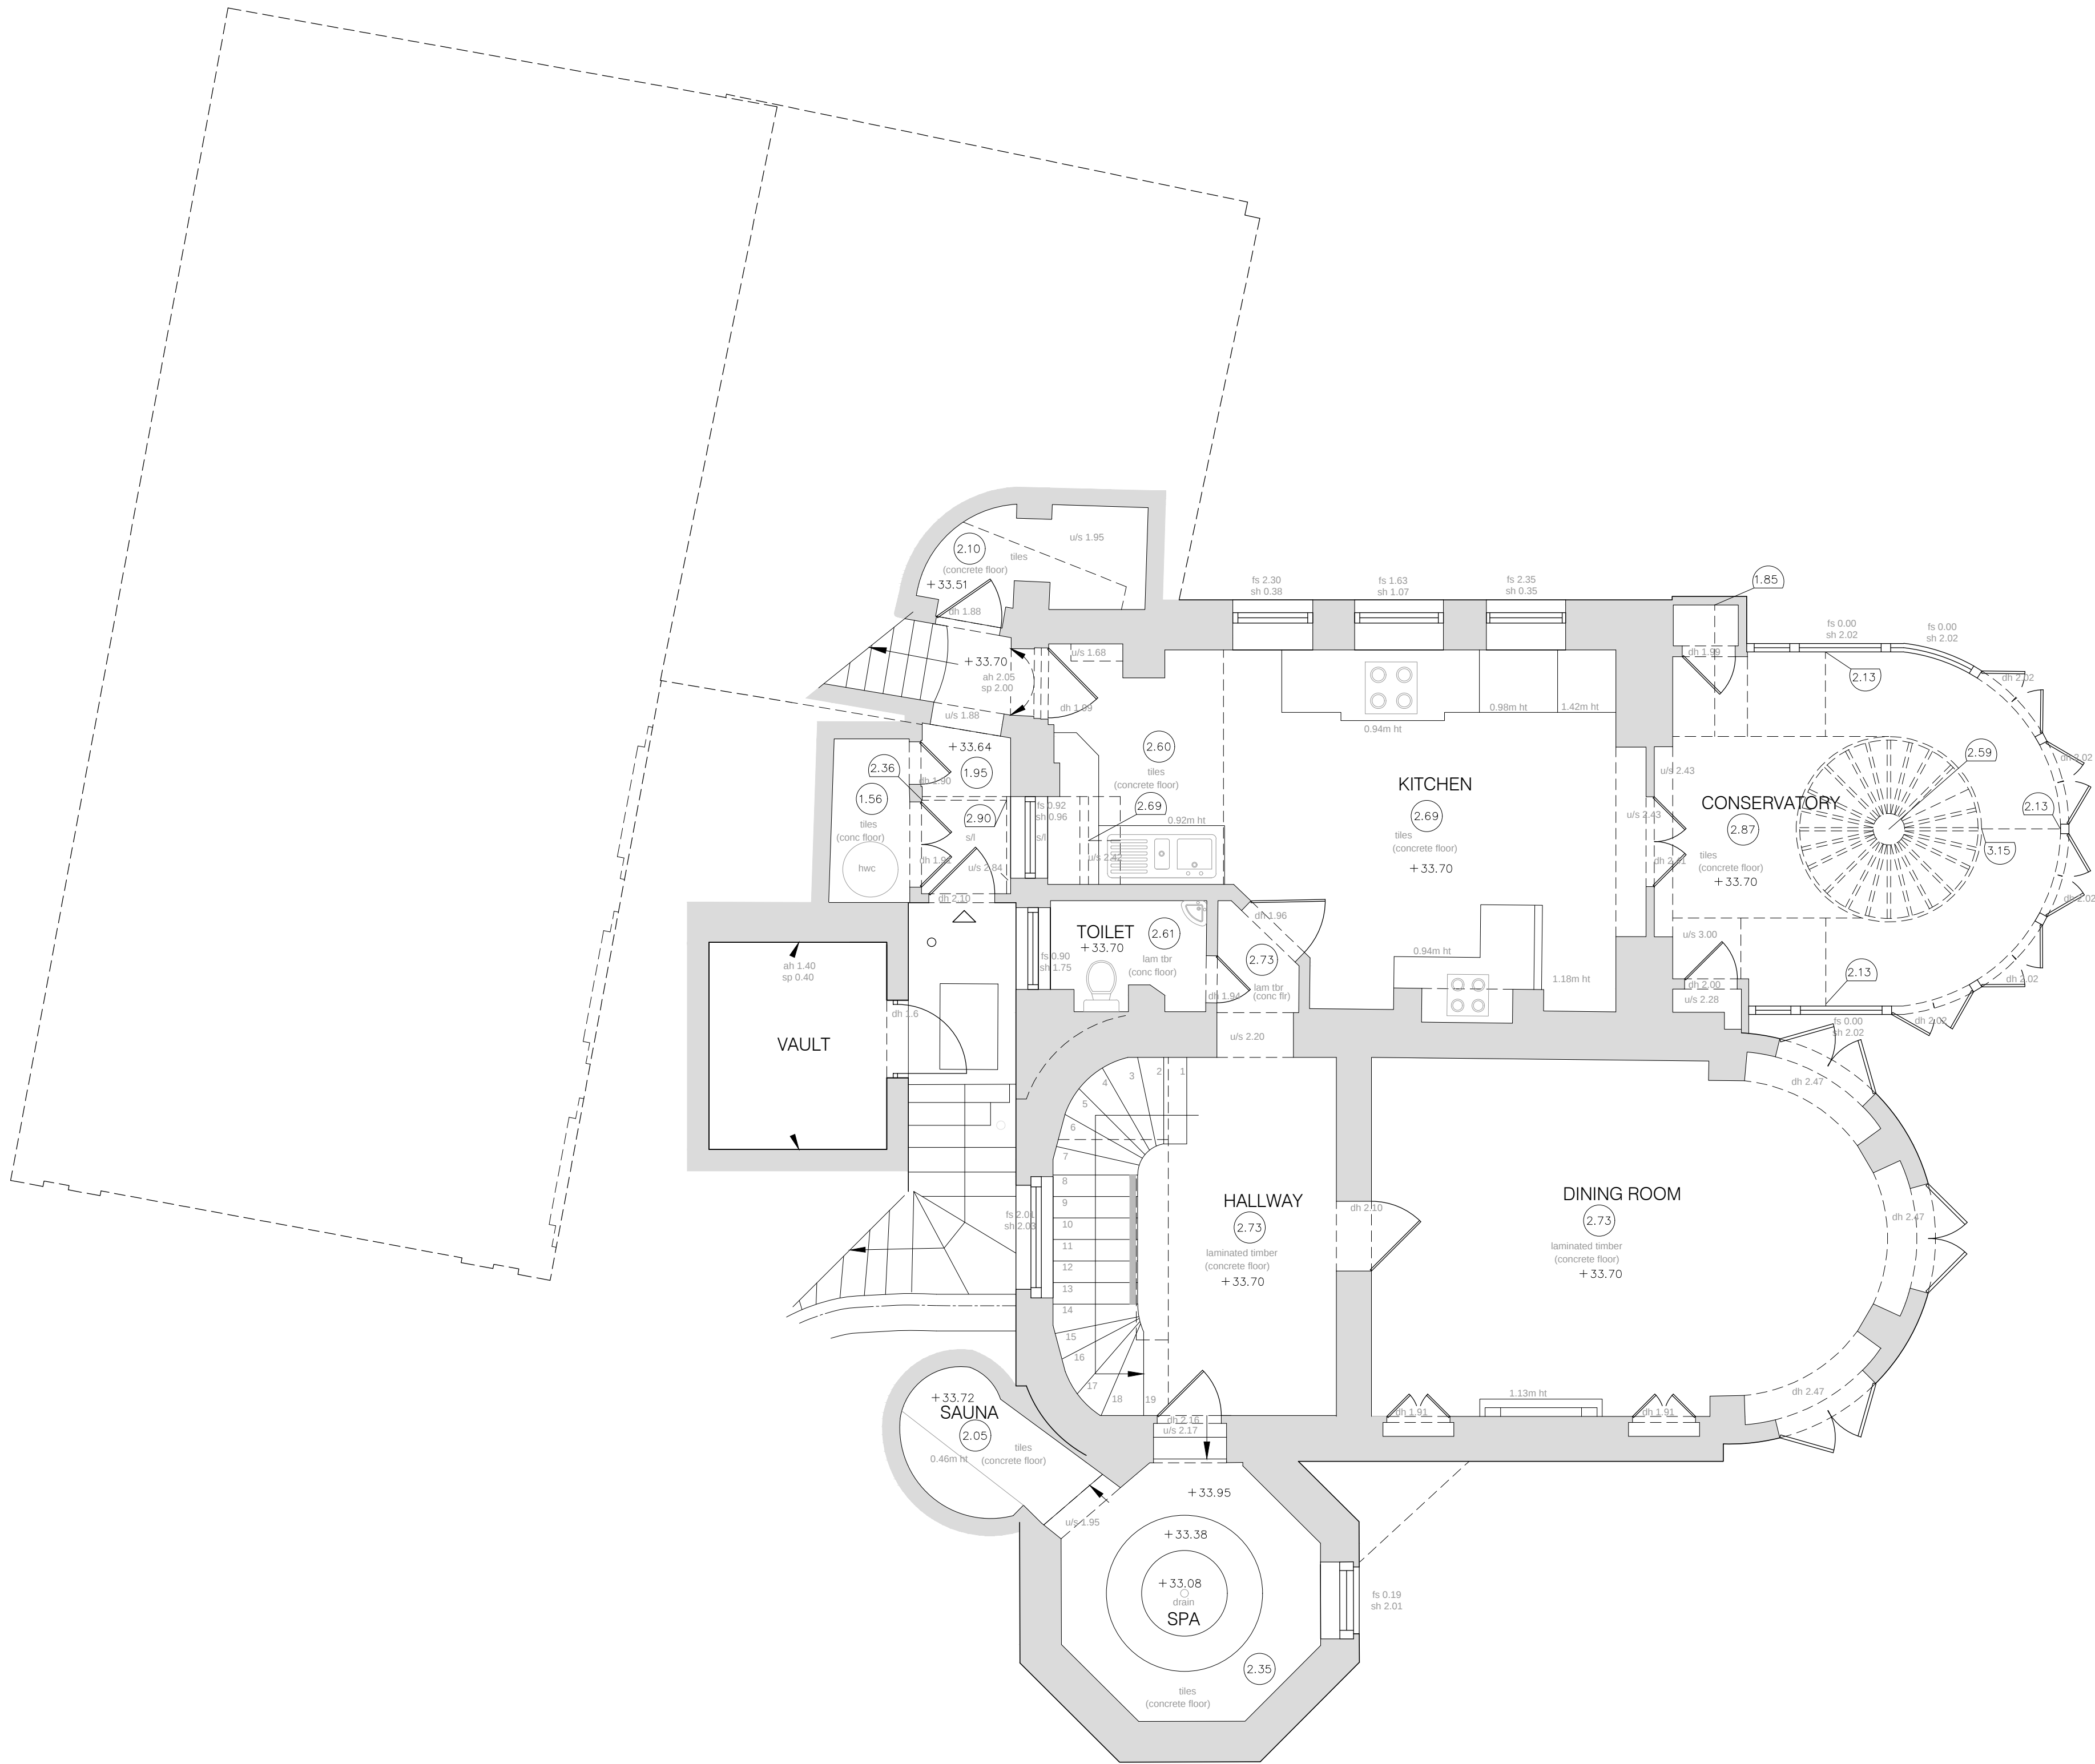

TITLE
12 Park Village West

DETAIL
Existing
Lower Ground Floor
Plan

SCALE
1 :50 @ A1

DATE
12-09-2019

DRAWN BY
RD

CHECKED BY


REVISIONS

Contractors must check all dimensions on site.
Only figured dimensions are to be worked from.
Discrepancies must be reported immediately to
the architect before proceeding.
The drawing is copyrighted.

Drawing
1948 - EP - 01
FILENAME

WATSON BERTRAM & FELL
ARCHITECTS & SURVEYORS
6 OLD KING STREET
BATH • BA1 2DW
TEL 01225 387293 • FAX 01225 448537
MAIL@WBF.BATH.CO.UK
WWW.WBF.BATH.CO.UK



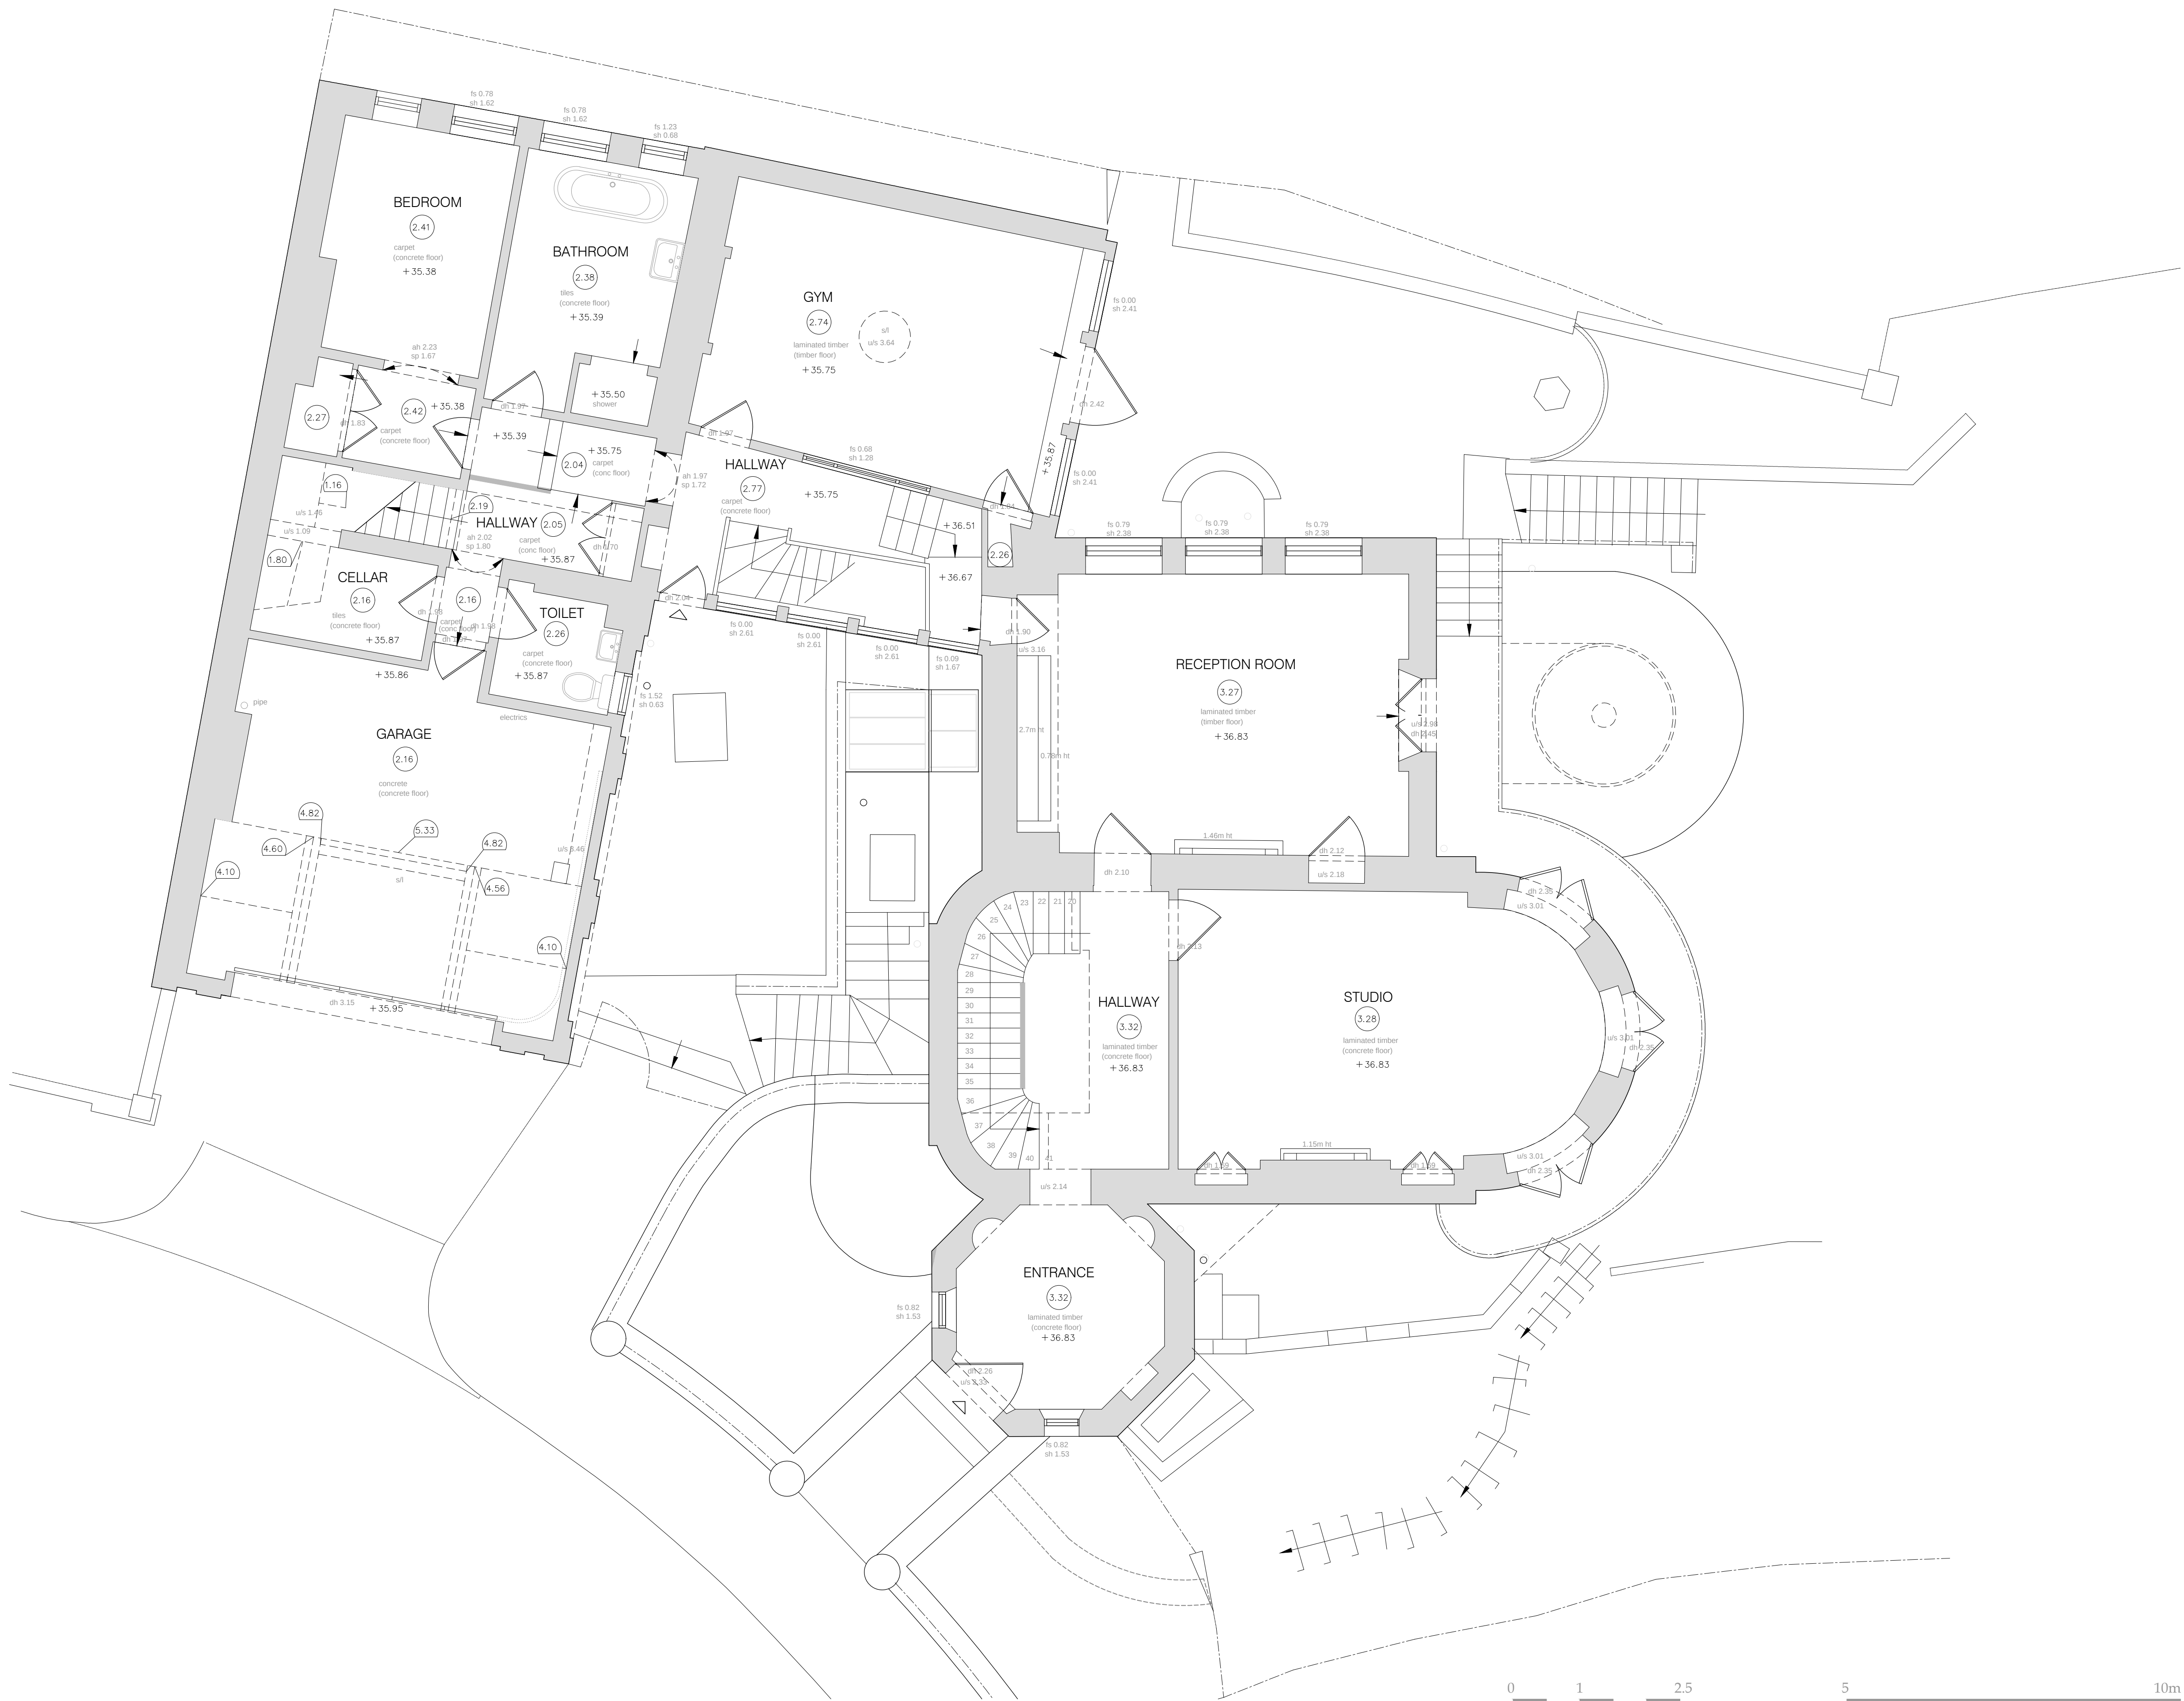

TITLE
12 Park Village West

DETAIL
Existing
Ground Floor
Plan

SCALE
1:50 @ A1

DATE
12-09-2019

DRAWN BY
RD


CHECKED BY

REVISIONS

Contractors must check all dimensions on site.
Only figured dimensions are to be worked from.
Discrepancies must be reported immediately to
the architect before proceeding.
The drawing is copyrighted.

Drawing
1948 - EP - 02
FILENAME

WATSON BERTRAM & FELL
ARCHITECTS & SURVEYORS
6 OLD KING STREET
BATH • BA1 2DW
TEL 01225 387293 • FAX 01225 448537
MAIL@WBF.BATH.CO.UK
WWW.WBF.BATH.CO.UK

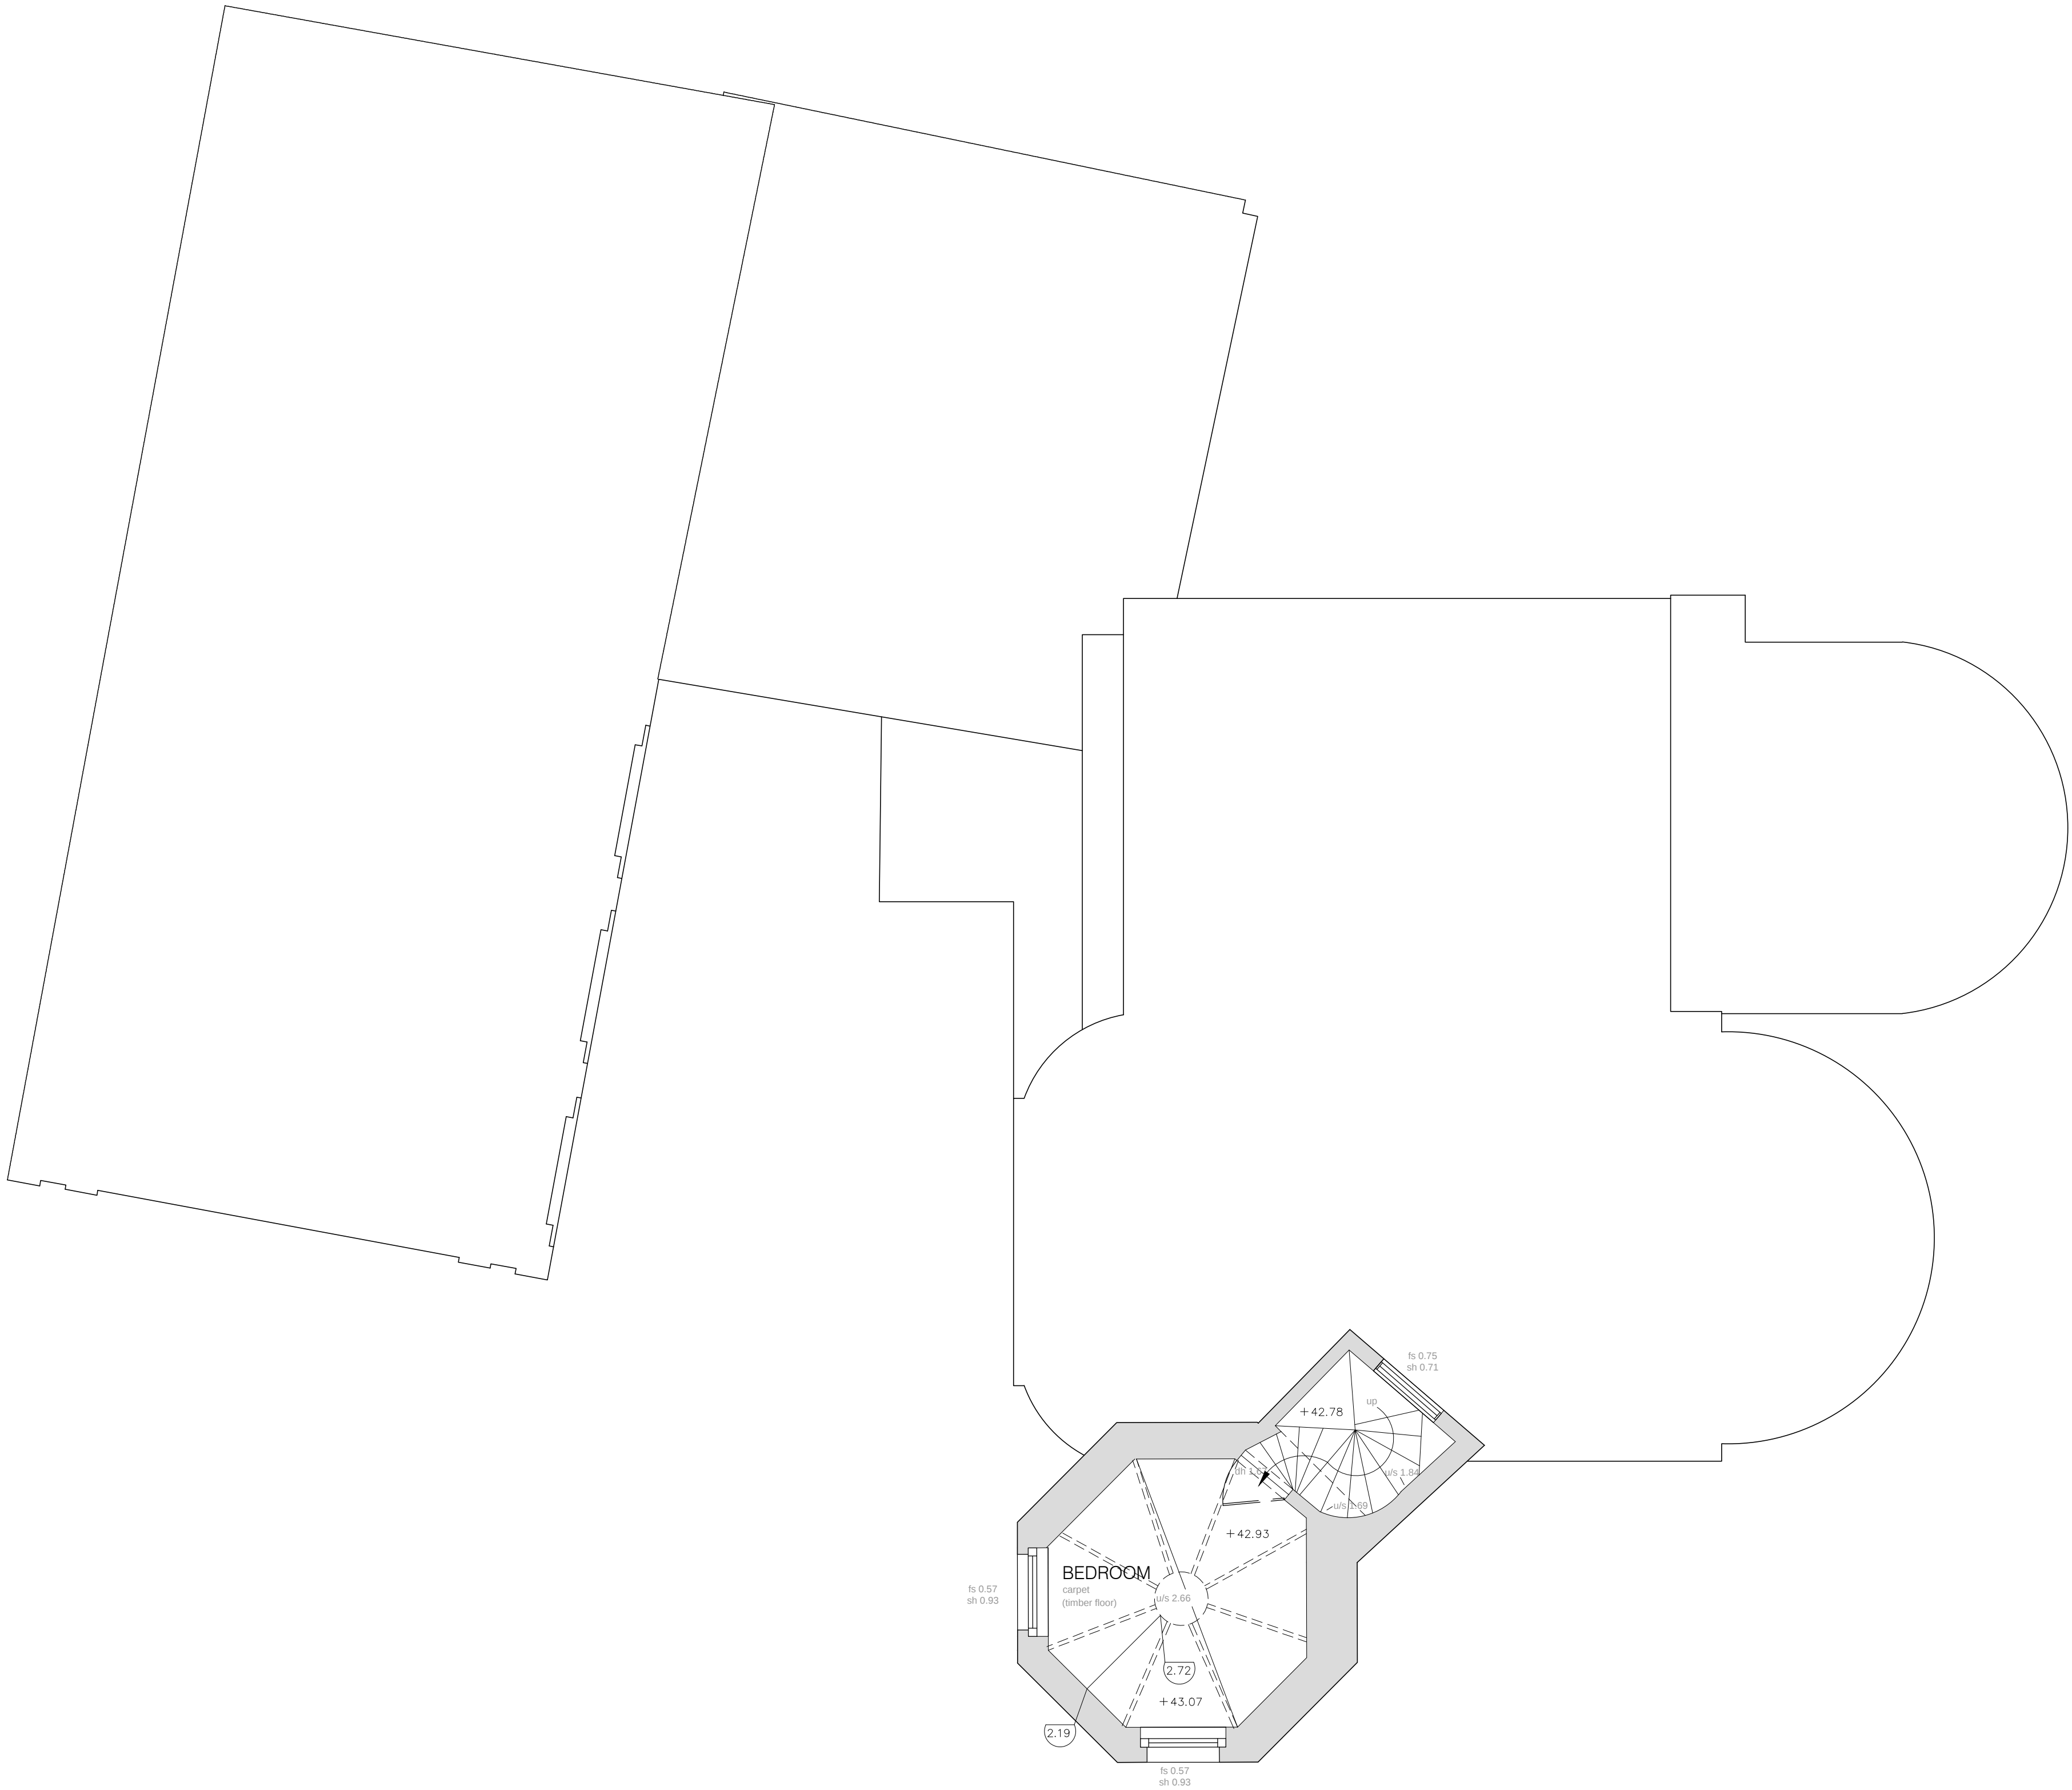

TITLE
12 Park Village West

DETAIL
Existing
Second Floor
Plan

SCALE
1 :50 @ A1

DATE
12-09-2019

DRAWN BY
RD

CHECKED BY



REVISIONS

Contractors must check all dimensions on site.
Only figured dimensions are to be worked from.
Discrepancies must be reported immediately to
the architect before proceeding.
The drawing is copyrighted.

Drawing
1948 - EP - 04
FILENAME

WATSON BERTRAM & FELL
ARCHITECTS & SURVEYORS
6 OLD KING STREET
BATH • BA1 2JW
TEL 01225 387293 • FAX 01225 448537
MAIL@WBF.BATH.CO.UK
WWW.WBF.BATH.CO.UK



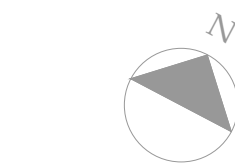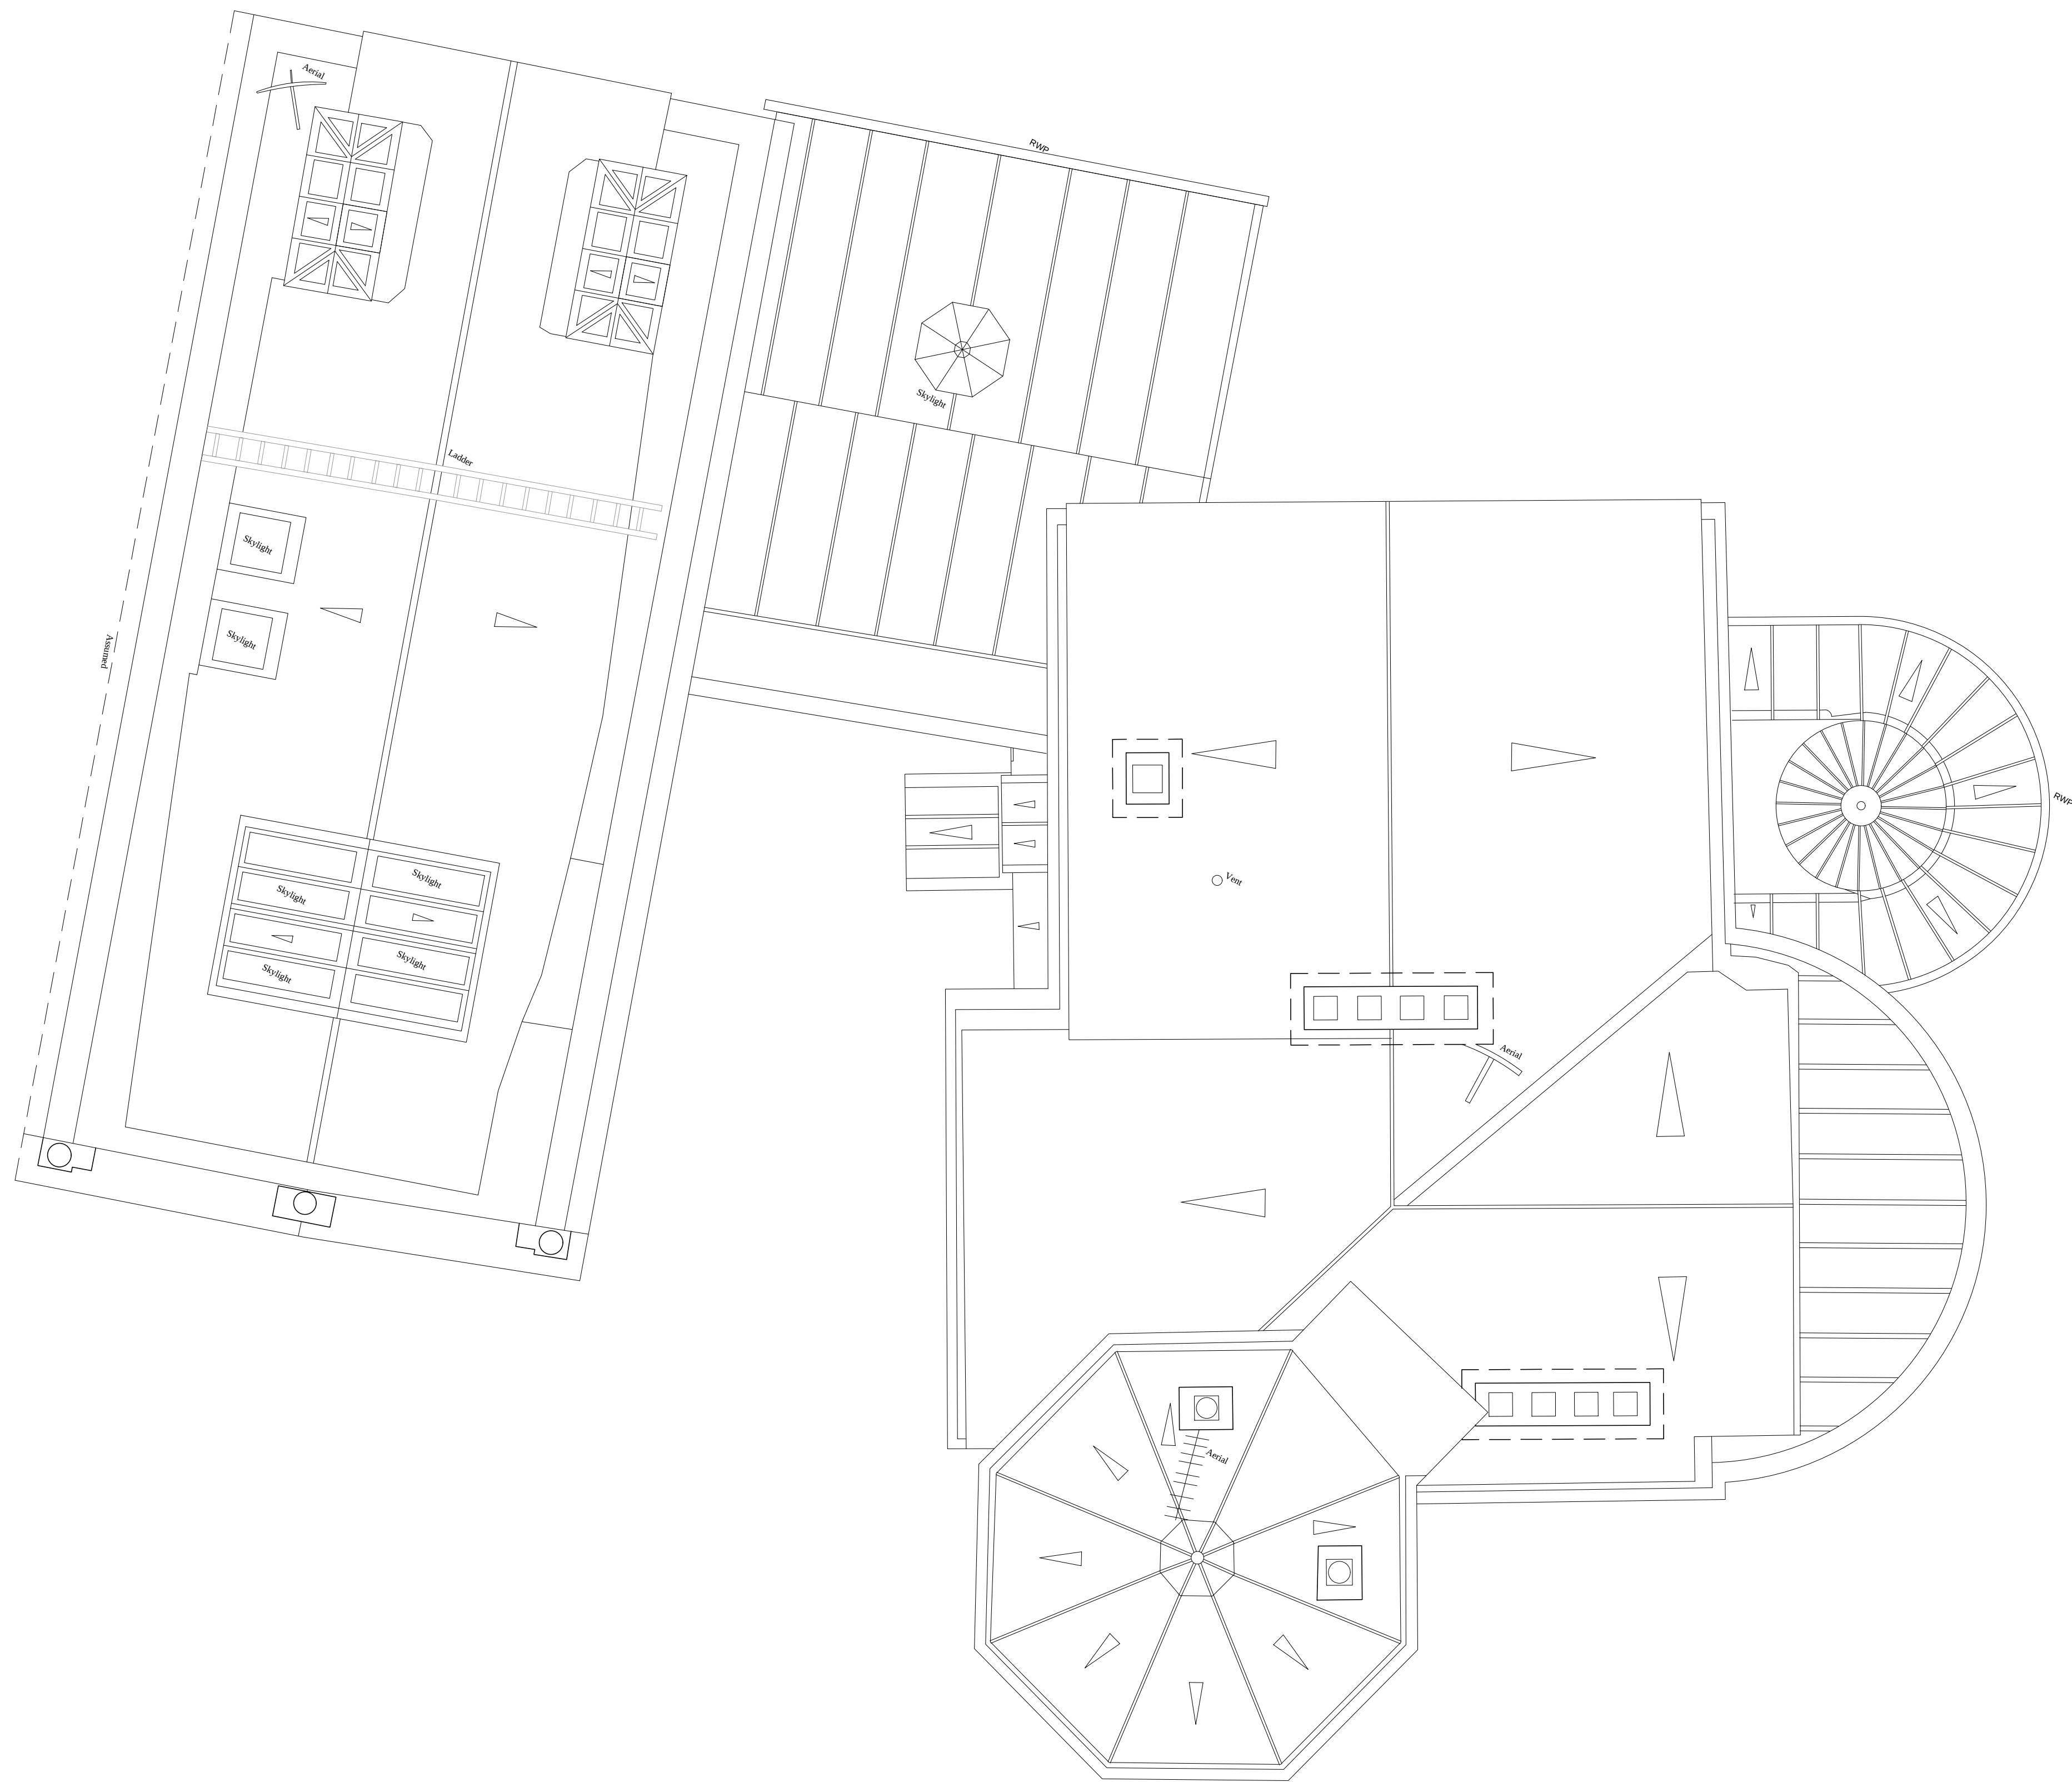

TITLE
12 Park Village West

DETAIL
Existing
Roof
Plan

SCALE
1 :50 @ A1

DATE
12-09-2019

DRAWN BY
RD

CHECKED BY

REVISIONS

Contractors must check all dimensions on site.
Only figured dimensions are to be worked from.
Discrepancies must be reported immediately to
the architect before proceeding.
The drawing is copyrighted.


Drawing
1948 - EP - 05
FILENAME

WATSON BERTRAM & FELL
ARCHITECTS & SURVEYORS
6 OLD KING STREET
BATH • BA1 2JW
TEL 01225 387293 • FAX 01225 448537
MAIL@WBF.BATH.CO.UK
WWW.WBF.BATH.CO.UK

0 1 2.5 5 10m



SOUTH-EAST ELEVATION
A(32.00m A.O.D.)

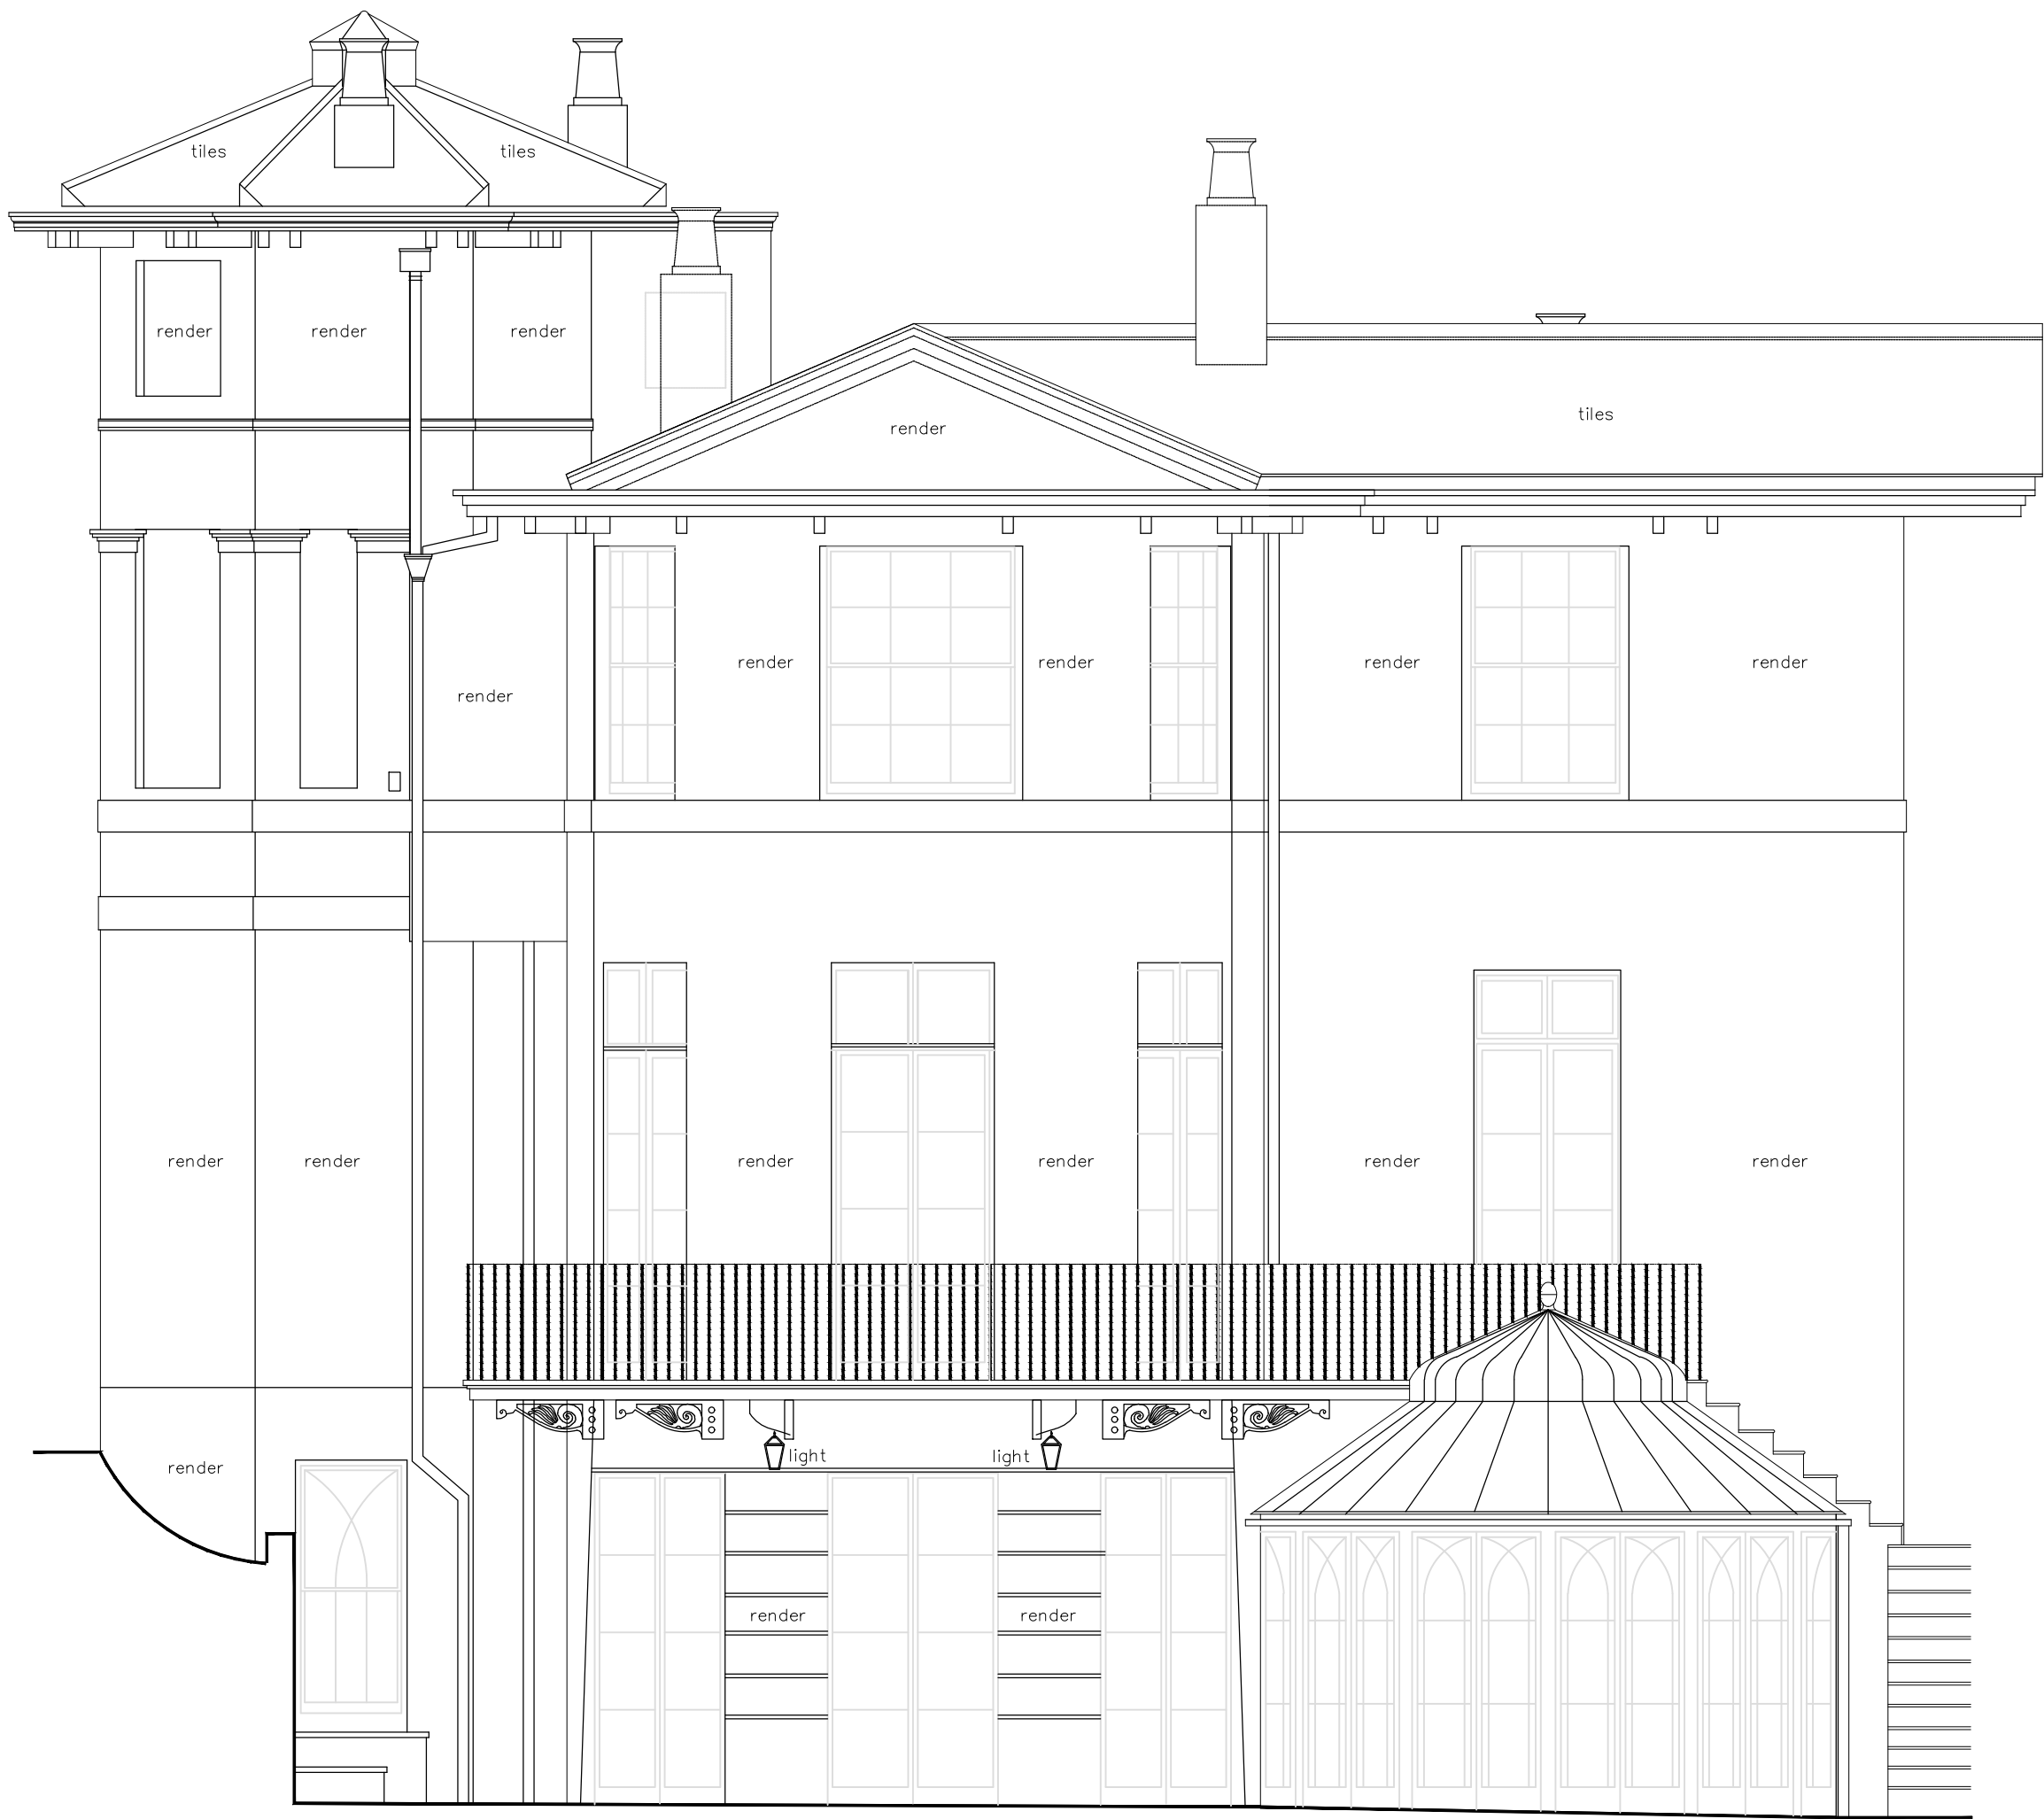

NORTH-EAST ELEVATION
A(32.00m A.O.D.)

TITLE
12 Park Village West

DETAIL
Existing
Elevations
Main House SE & NE

SCALE
1 :50 @ A1

DATE
12-09-2019

DRAWN BY
RD

CHECKED BY

REVISIONS

Contractors must check all dimensions on site.
Only figured dimensions are to be worked from.
Discrepancies must be reported immediately to
the architect before proceeding.
The drawing is copyrighted.

Drawing
1948 - EE - 01
FILENAME

WATSON BERTRAM & FELL
ARCHITECTS & SURVEYORS
6 OLD KING STREET
BATH • BA1 2JW
TEL 01225 387293 • FAX 01225 448537
MAIL@WBF.BATH.CO.UK
WWW.WBF.BATH.CO.UK





SOUTH-WEST ELEVATION
Δ (32.00m A.O.D.)



NORTH-WEST ELEVATION
Δ (32.00m A.O.D.)

TITLE
12 Park Village West

DETAIL
Existing
Elevations
Main House SW & NW

SCALE
1 :50 @ A1

DATE
12-09-2019

DRAWN BY
RD

CHECKED BY


REVISIONS

Contractors must check all dimensions on site.
Only figured dimensions are to be worked from.
Discrepancies must be reported immediately to
the architect before proceeding.
The drawing is copyrighted.


Drawing
1948 - EE - 02
FILENAME

WATSON BERTRAM & FELL
ARCHITECTS & SURVEYORS
6 OLD KING STREET
BATH • BA1 2DW
TEL 01225 387293 • FAX 01225 448537
MAIL@WBF.BATH.CO.UK
WWW.WBF.BATH.CO.UK




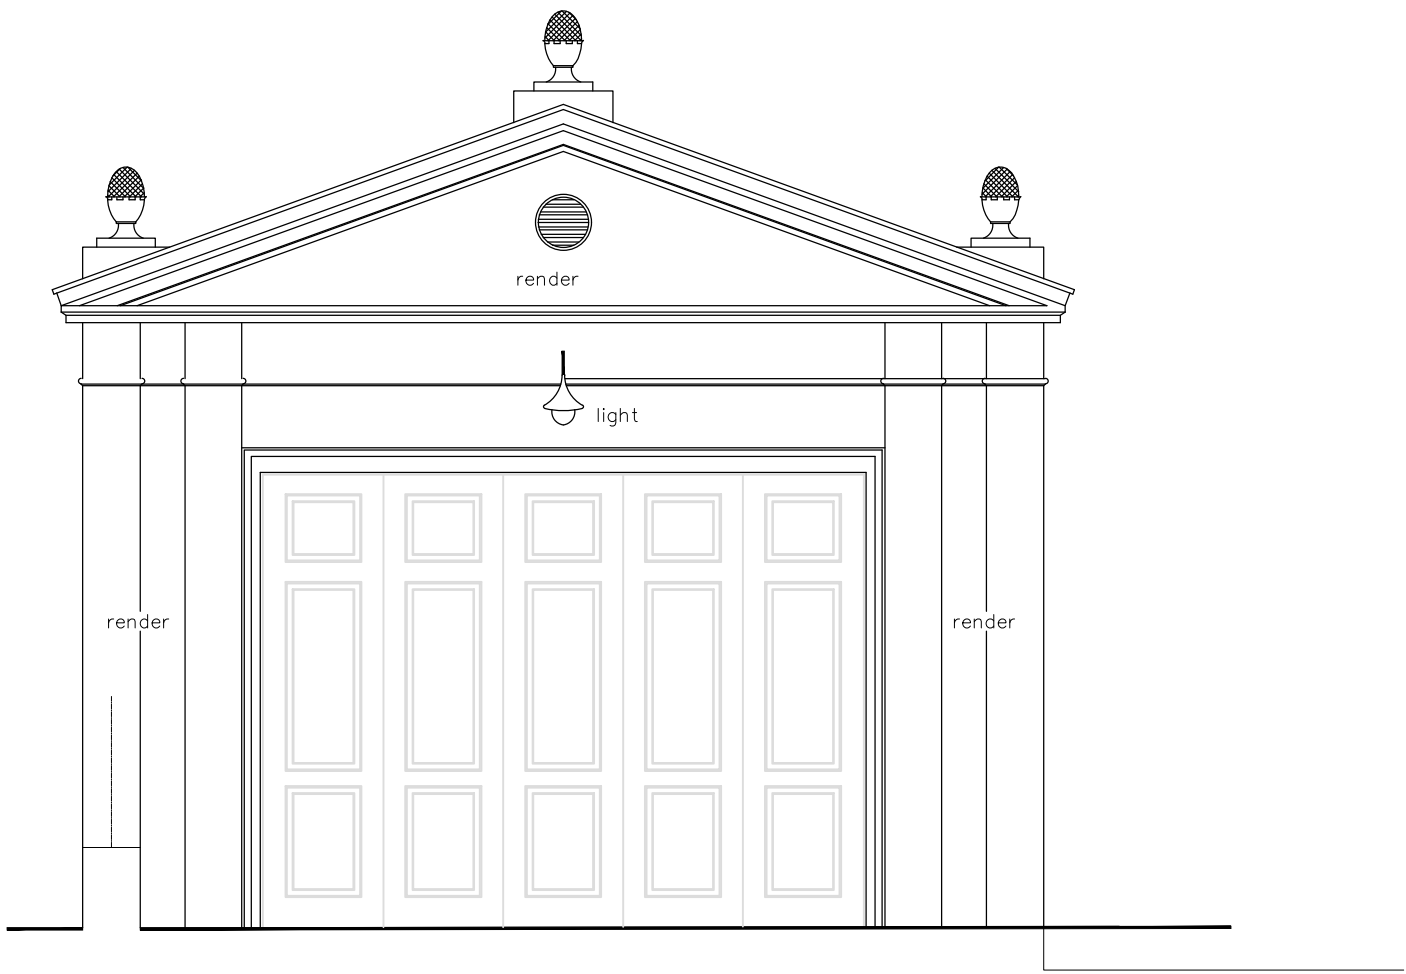


SOUTH-EAST ELEVATION

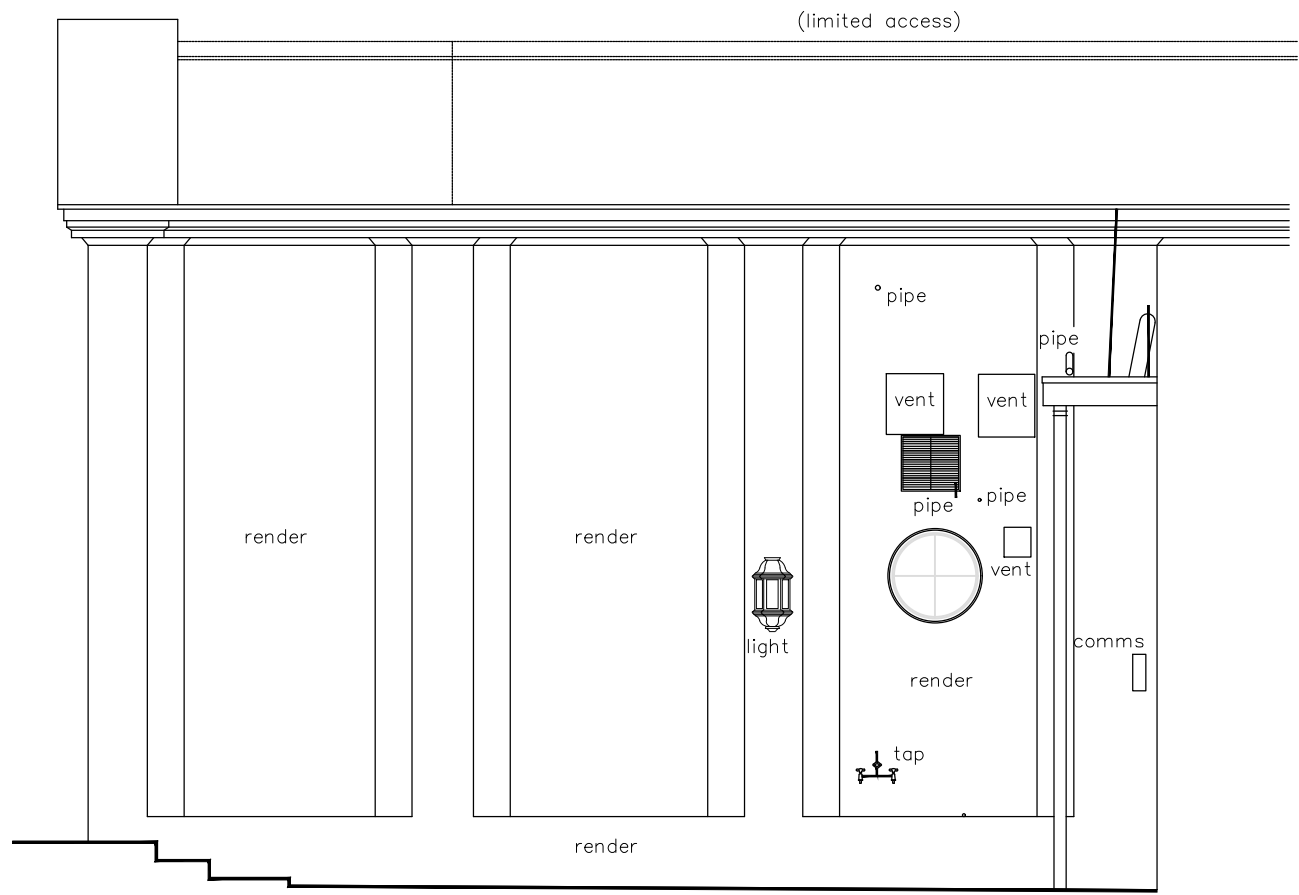

EAST ELEVATION

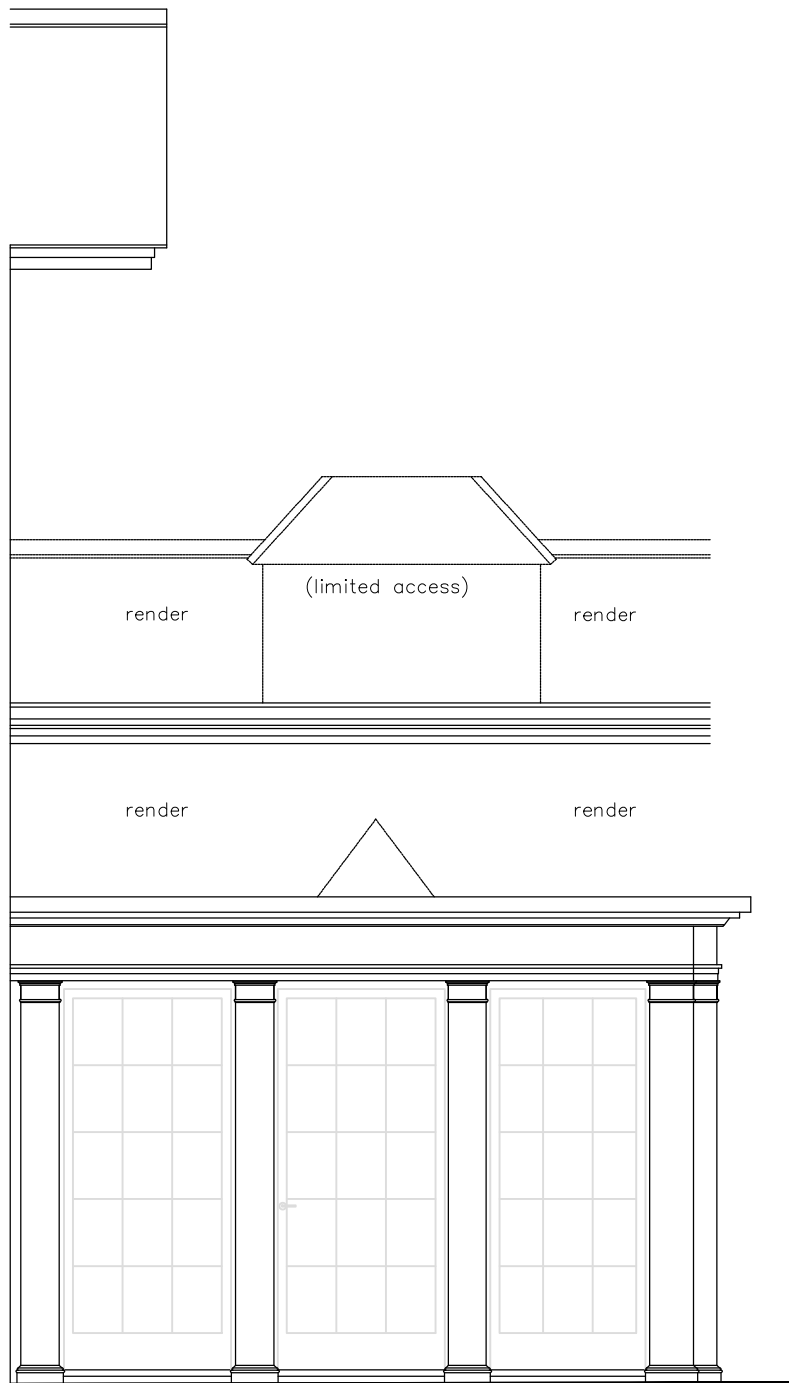

NORTH-EAST ELEVATION

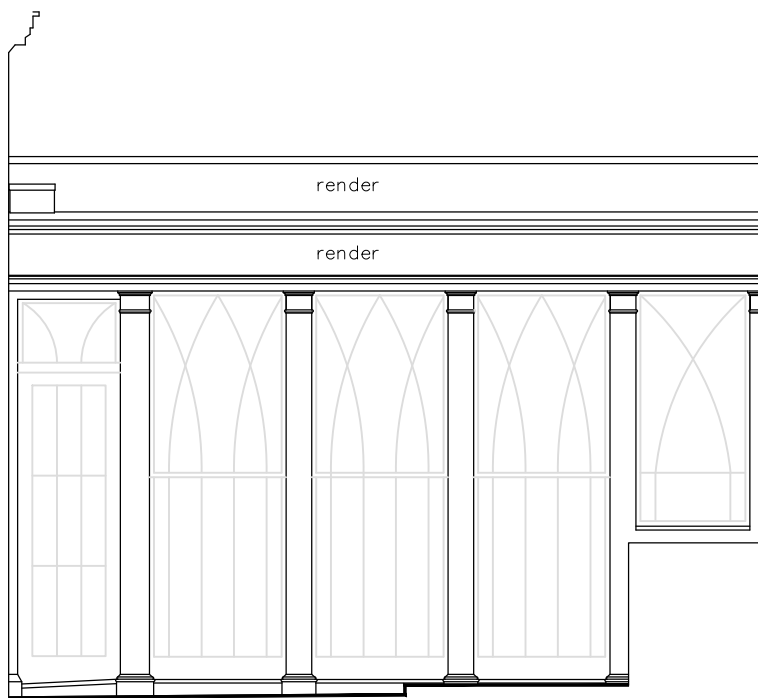

SOUTH-EAST ELEVATION

TITLE
12 Park Village West

DETAIL
Existing
Elevations
Coach House

SCALE
1 :50 @ A1

DATE
12-09-2019

DRAWN BY
RD

CHECKED BY


REVISIONS

Contractors must check all dimensions on site.
Only figured dimensions are to be worked from.
Discrepancies must be reported immediately to
the architect before proceeding.
The drawing is copyrighted.


Drawing
1948 - EE - 03
FILENAME

WATSON BERTRAM & FELL
ARCHITECTS & SURVEYORS
6 OLD KING STREET
BATH • BA1 2JW
TEL 01225 387273 • FAX 01225 448537
MAIL@WBF.BATH.CO.UK
WWW.WBF.BATH.CO.UK



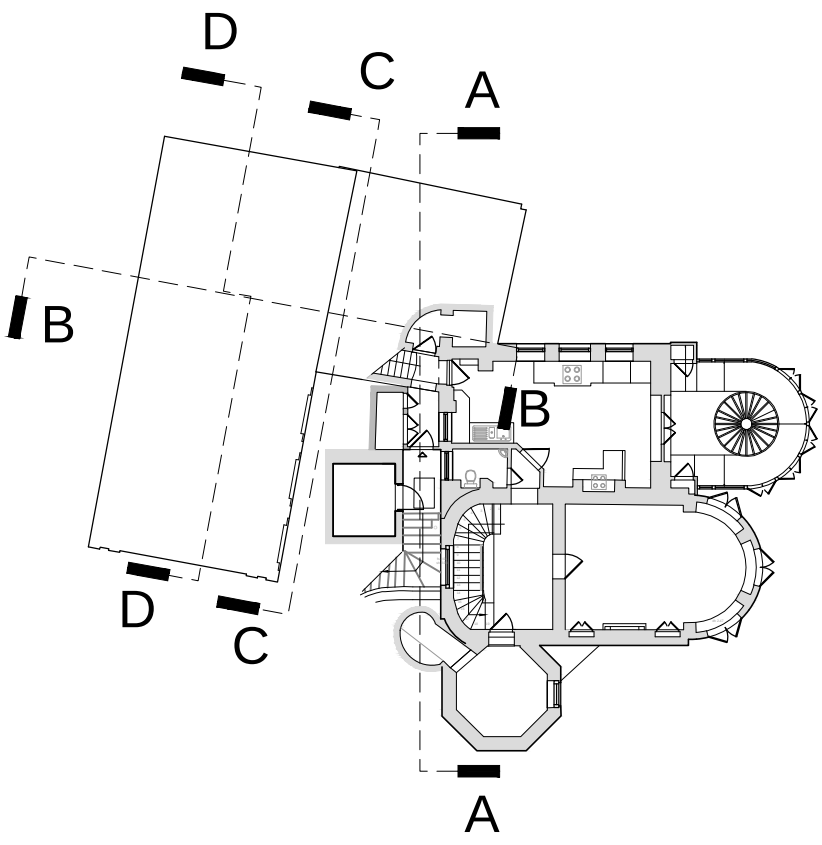


KEY PLAN

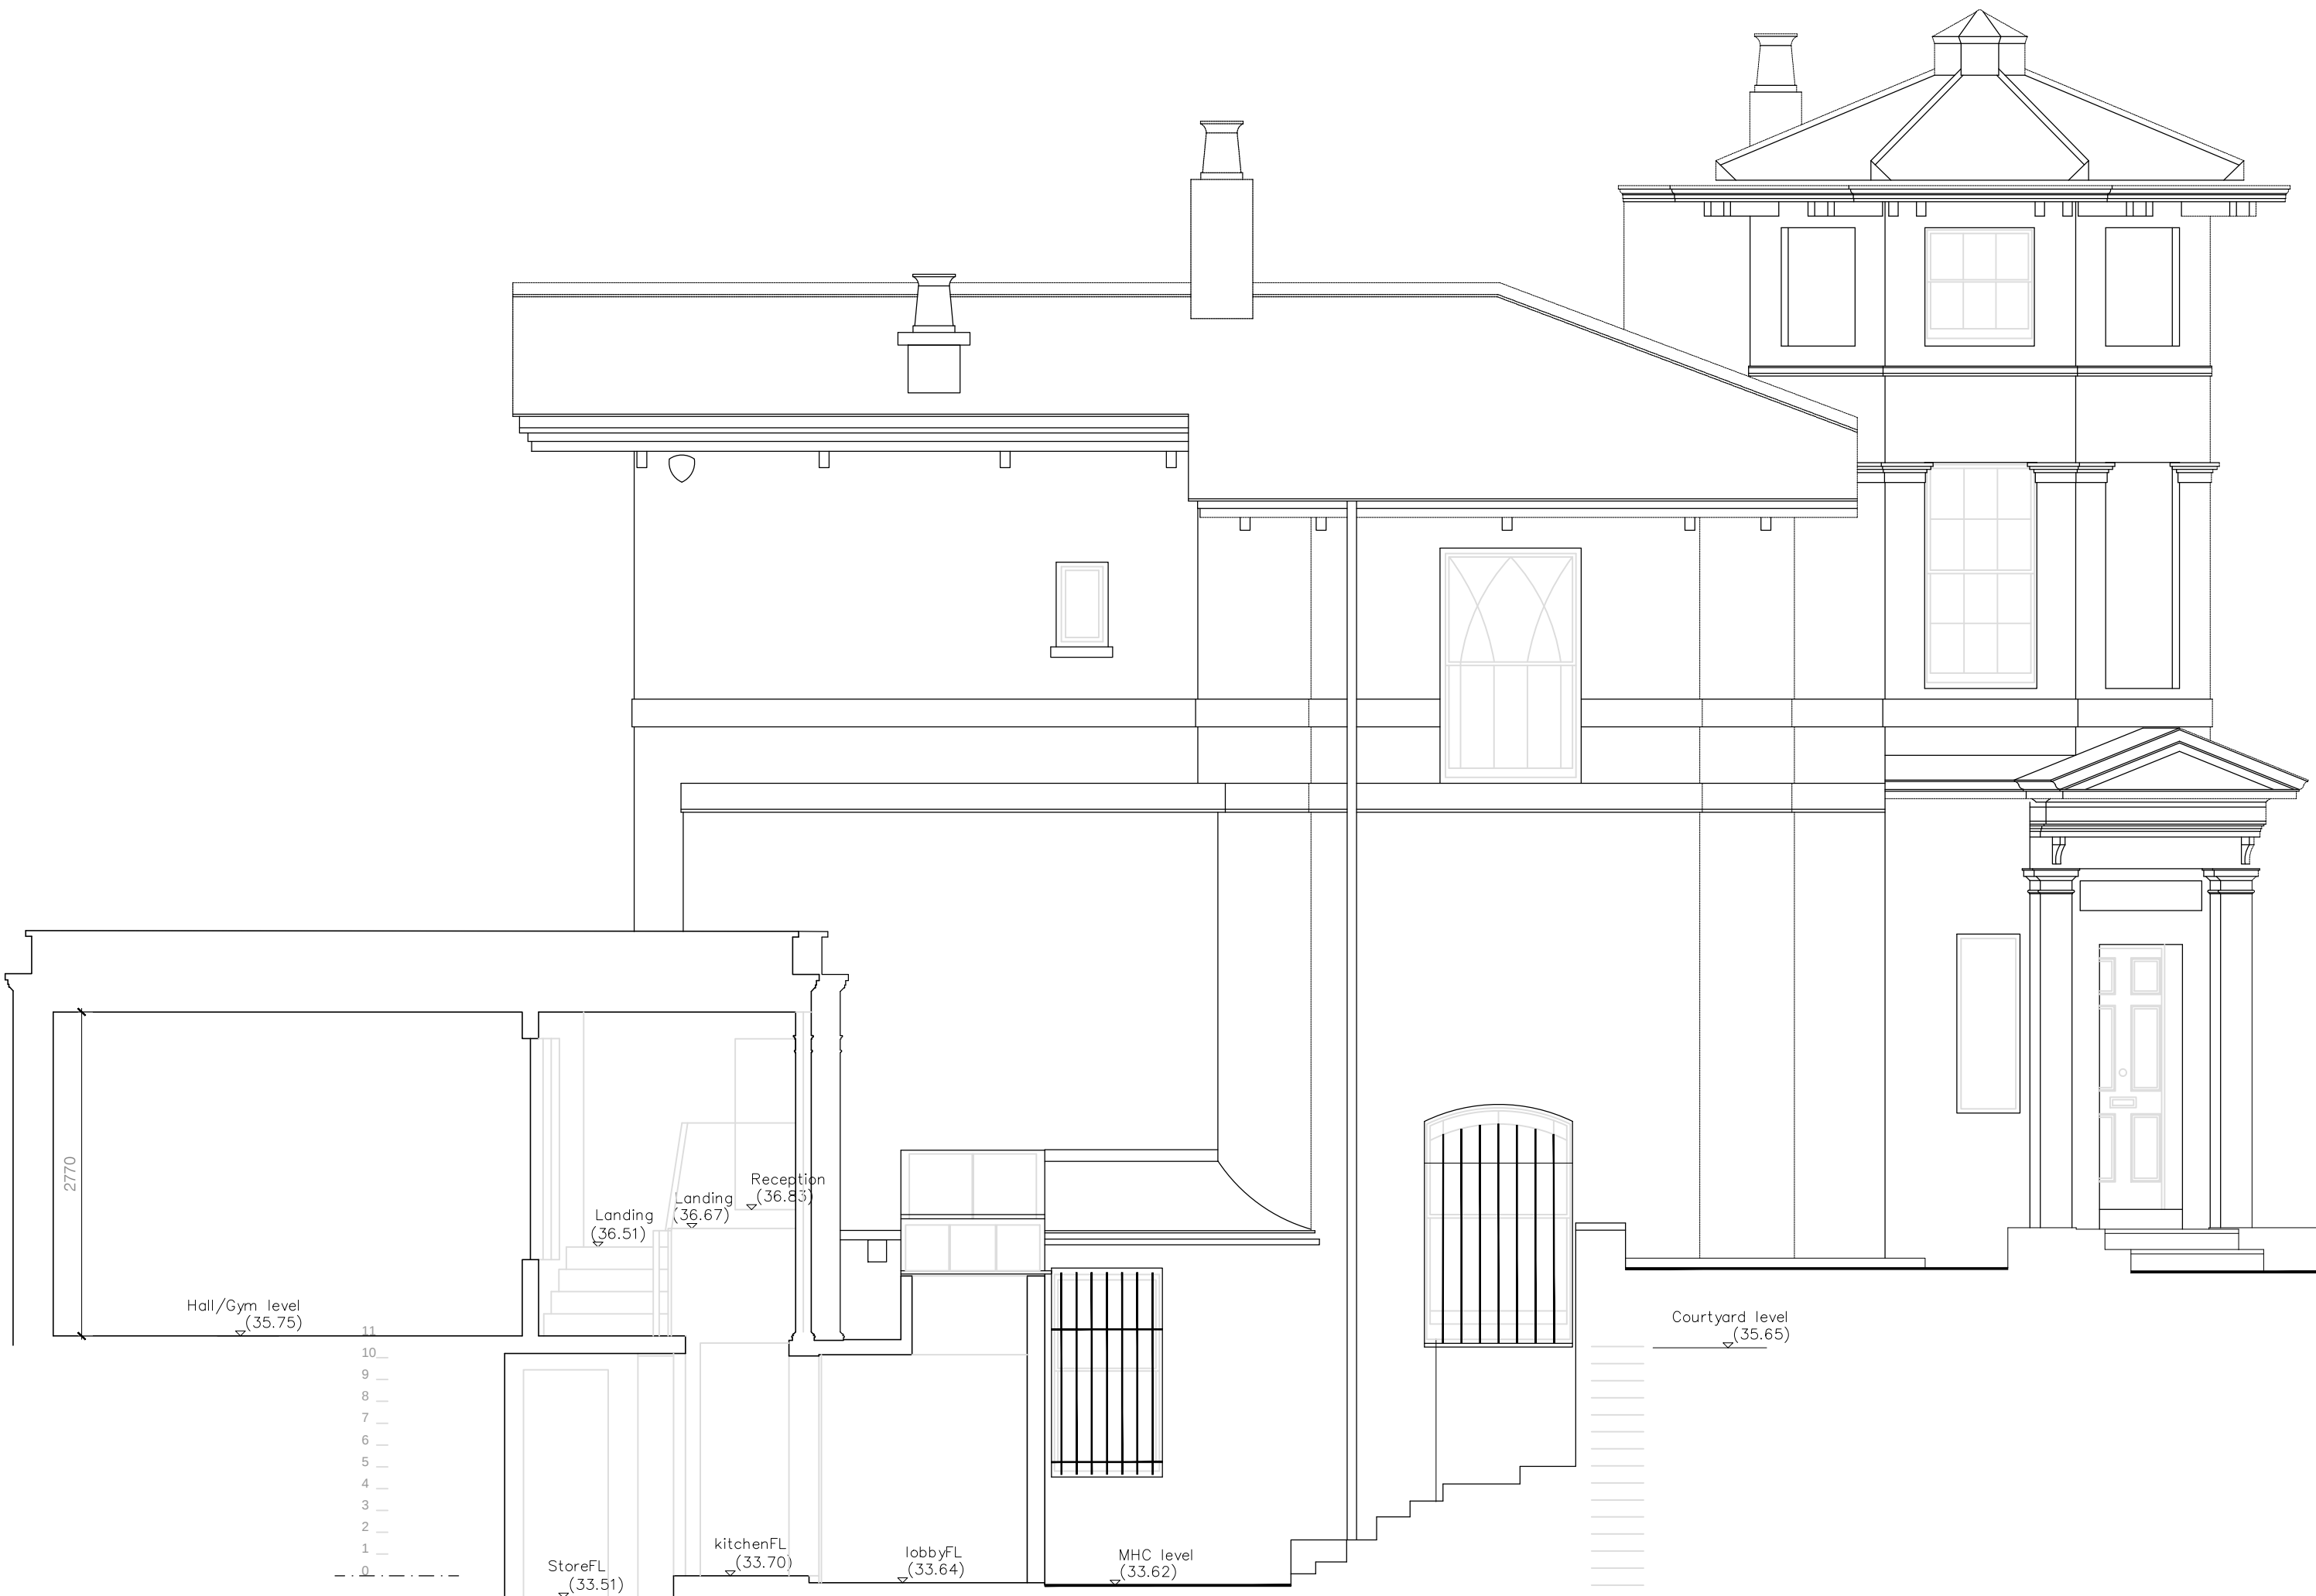

SECTION A-A

Δ (32.00m A.O.D.)

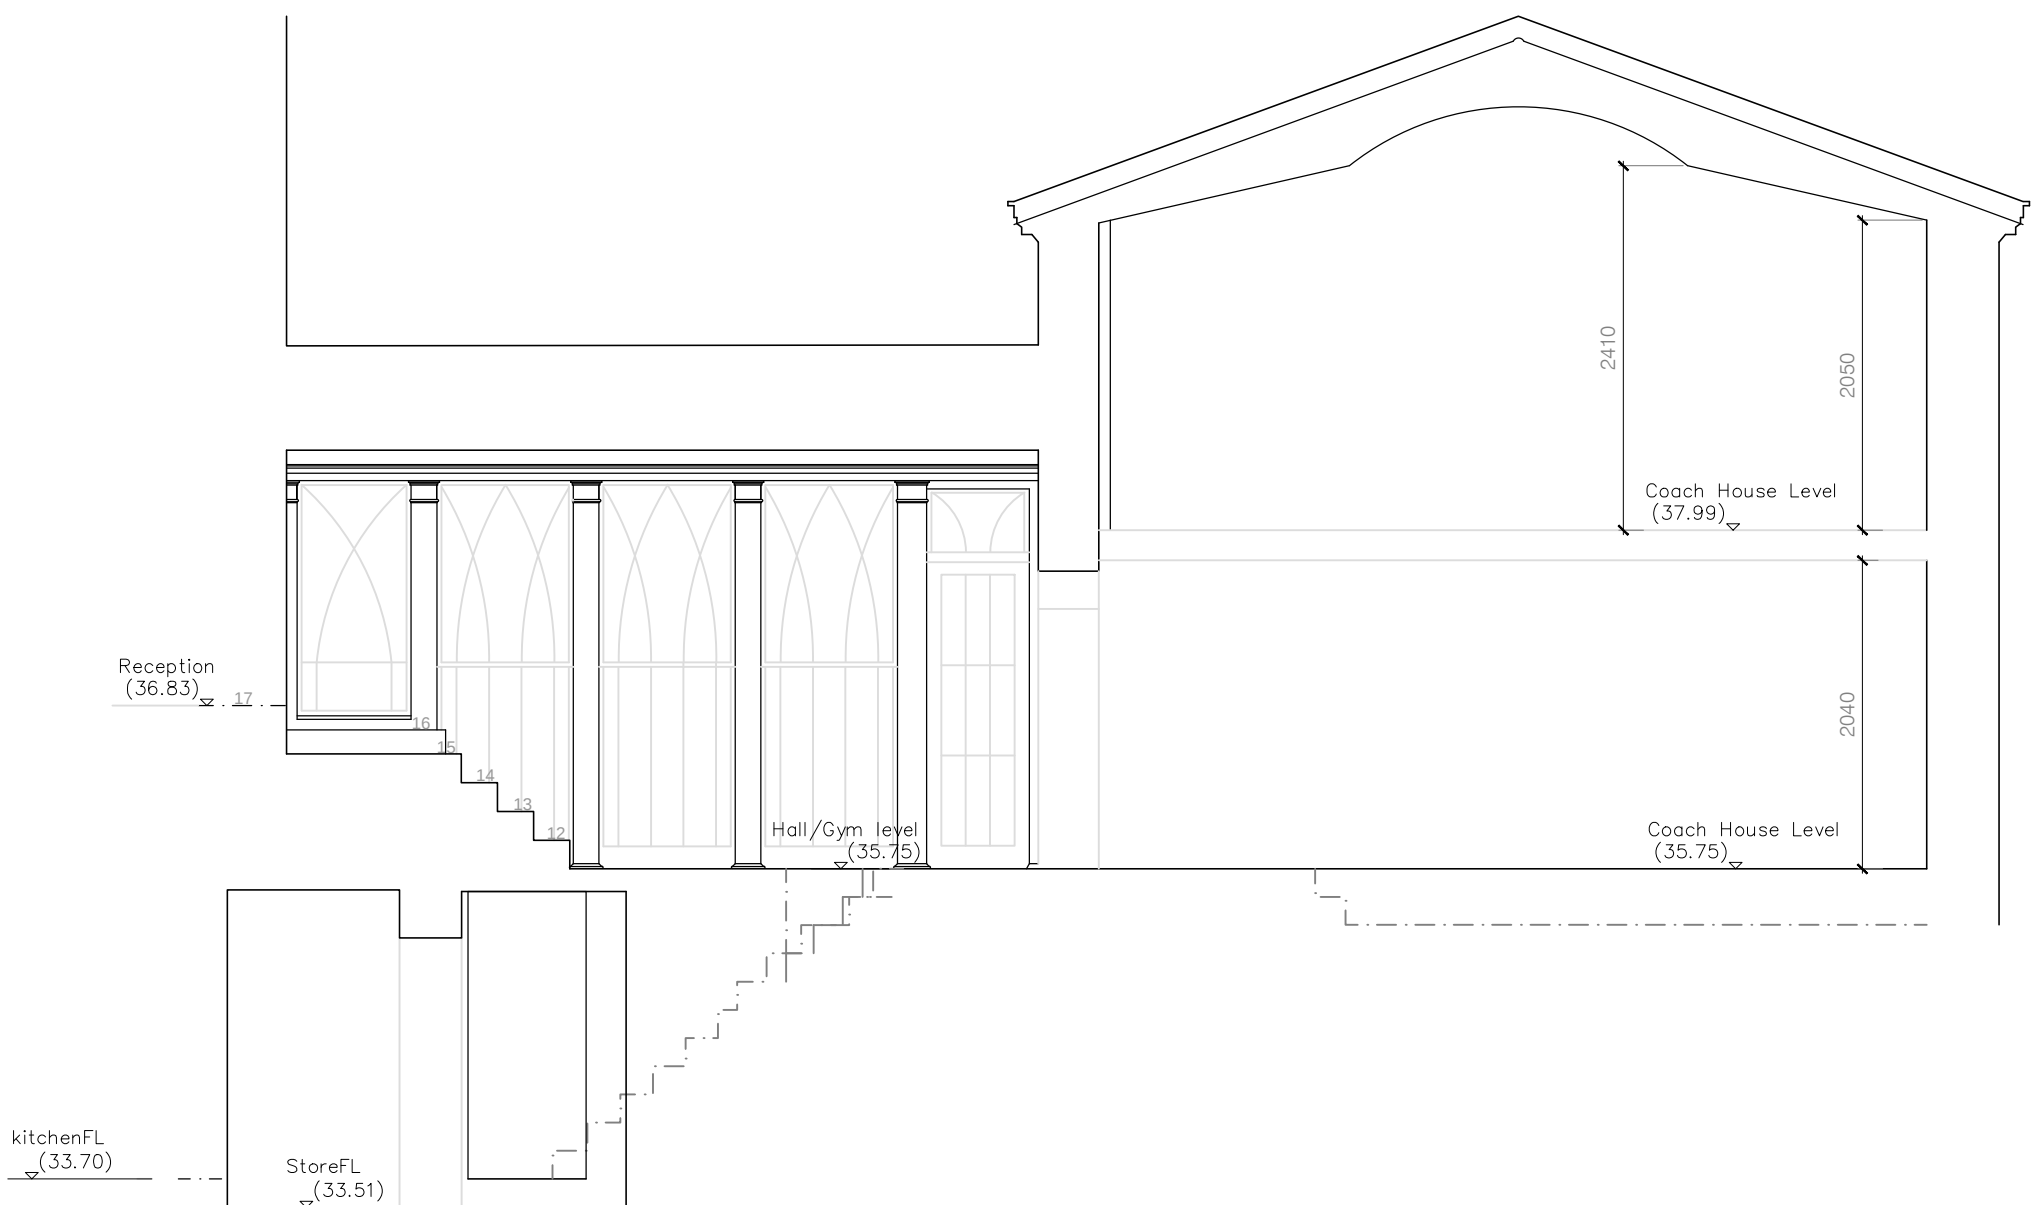

SECTION B-B

Δ (32.00m A.O.D.)

TITLE
12 Park Village West

DETAIL
Existing
Sections
AA & BB

SCALE
1 :50 @ A1

DATE
12-09-2019

DRAWN BY
RD

CHECKED BY


REVISIONS

Contractors must check all dimensions on site.
Only figured dimensions are to be worked from.
Discrepancies must be reported immediately to
the architect before proceeding.
The drawing is copyrighted.

Drawing
1948 - ES - 01
FILENAME

WATSON BERTRAM & FELL
ARCHITECTS & SURVEYORS
6 OLD KING STREET
BATH • BA1 2DW
TEL 01225 387293 • FAX 01225 448537
MAIL@WBF.BATH.CO.UK
WWW.WBF.BATH.CO.UK



 

WATSON BERTRAM & FELL
ARCHITECTS & SURVEYORS
6 OLD KING STREET
BATH • BA1 2JW
TEL 01225 337273 • FAX 01225 448573
MAIL@WBF-BATH.CO.UK
WWW.WBF-BATH.CO.UK

