


NOTES

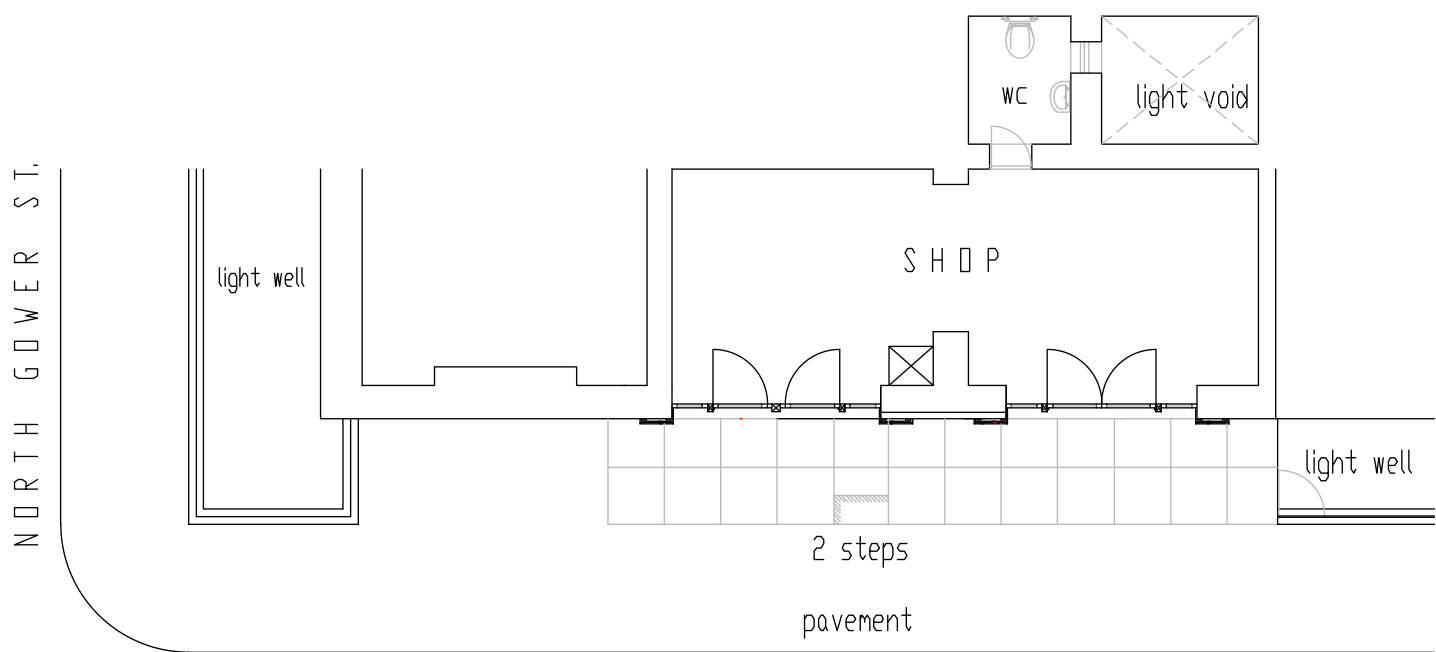


EXISTING DRUMMOND STREET PLAN  
SCALE 1:100 @ A3



EXISTING PHOTO OF FRONT ELEVATION



EXISTING DRUMMOND STREET ELEVATION  
SCALE 1:100 @ A3

 

SCALE BAR 1:100 @ A3

| Description   | Date                          |
|---|-------------------------------|
|   |                               |
|   |                               |
|   |                               |
| <div>ARCHITECTURAL DEVELOPMENTS &amp; INVESTMENTS LTD<br/>CHARTERED ARCHITECTS<br/>20 AVONMORE ROAD, LONDON W14 8RR<br/>T 020 7602 0022 F 020 7602 1022<br/>email: info@adiarchitects.com</div> |                               |
| CLIENT   | NEWMARK LIMITED               |
| PROJECT   | 122A DRUMMOND STREET NW1      |
| TITLE   | EXISTING PLANS AND ELEVATIONS |
| DRAWN<br>DP   | CHECKED<br>HS                 |
| DATE<br>AUGUST 2019   | SCALE<br>1:100 @ A3           |
| STATUS<br>PLANNING APPLICATION SUBMISSION   |                               |
| DRAWN NO.<br>1901/A/00/01   | REV                           |