

EXISTING SITE PLAN
SCALE: 1:100 @ A3

- GA COMPUTER FILE
- NOTES
- ALL DIMENSIONS TO BE CHECKED ON SITE
PRIOR TO CONSTRUCTION
- LEGEND
- THIS DRAWING IS FOR PLANNING PURPOSES
ONLY AND IS SUBJECT TO FURTHER DETAILED
DESIGN
- EXISTING STRUCTURE RETAINED
 - PROPOSED / NEW STRUCTURE
 - STRUCTURE REMOVED
 - PROPOSED STEEL BEAM OVERHEAD
 - OUTLINE OF STRUCTURE OVERHEAD
 - SITE DRAINAGE

REV DATE	DESCRIPTION
DRAWING ISSUE	
PLANNING	
CLIENT	
Charlotte and Ned Collier	

**GRESFORD
ARCHITECTS**

Unit 3
Quarter Century House
25 Downham Road
London, N1 5AA

t: +44 (0) 20 7249 1855
e: info@gresfordarchitects.co.uk


PROJECT TITLE

44 Spencer Rise
London
NW5 1AP

DRAWING TITLE


Existing Site Plan

SCALE	DRAWN
1:100 @ A3	Survey
DATE	CHECKED
15/08/2019	-
DWG NO.	REVISION
4137_003	A

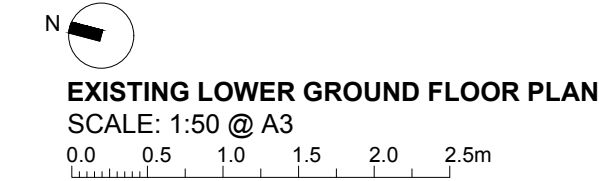

REV	DATE	DESCRIPTION
DRAWING ISSUE		
PLANNING		
CLIENT		
Charlotte and Ned Collier		

DRAWING TITLE	
Existing Lower Ground Floor Plan	
-	
-	
SCALE	DRAWN
1:50 @ A3	Survey
DATE	CHECKED
15/08/2019	-
DWG NO.	REVISION
4137_009	A

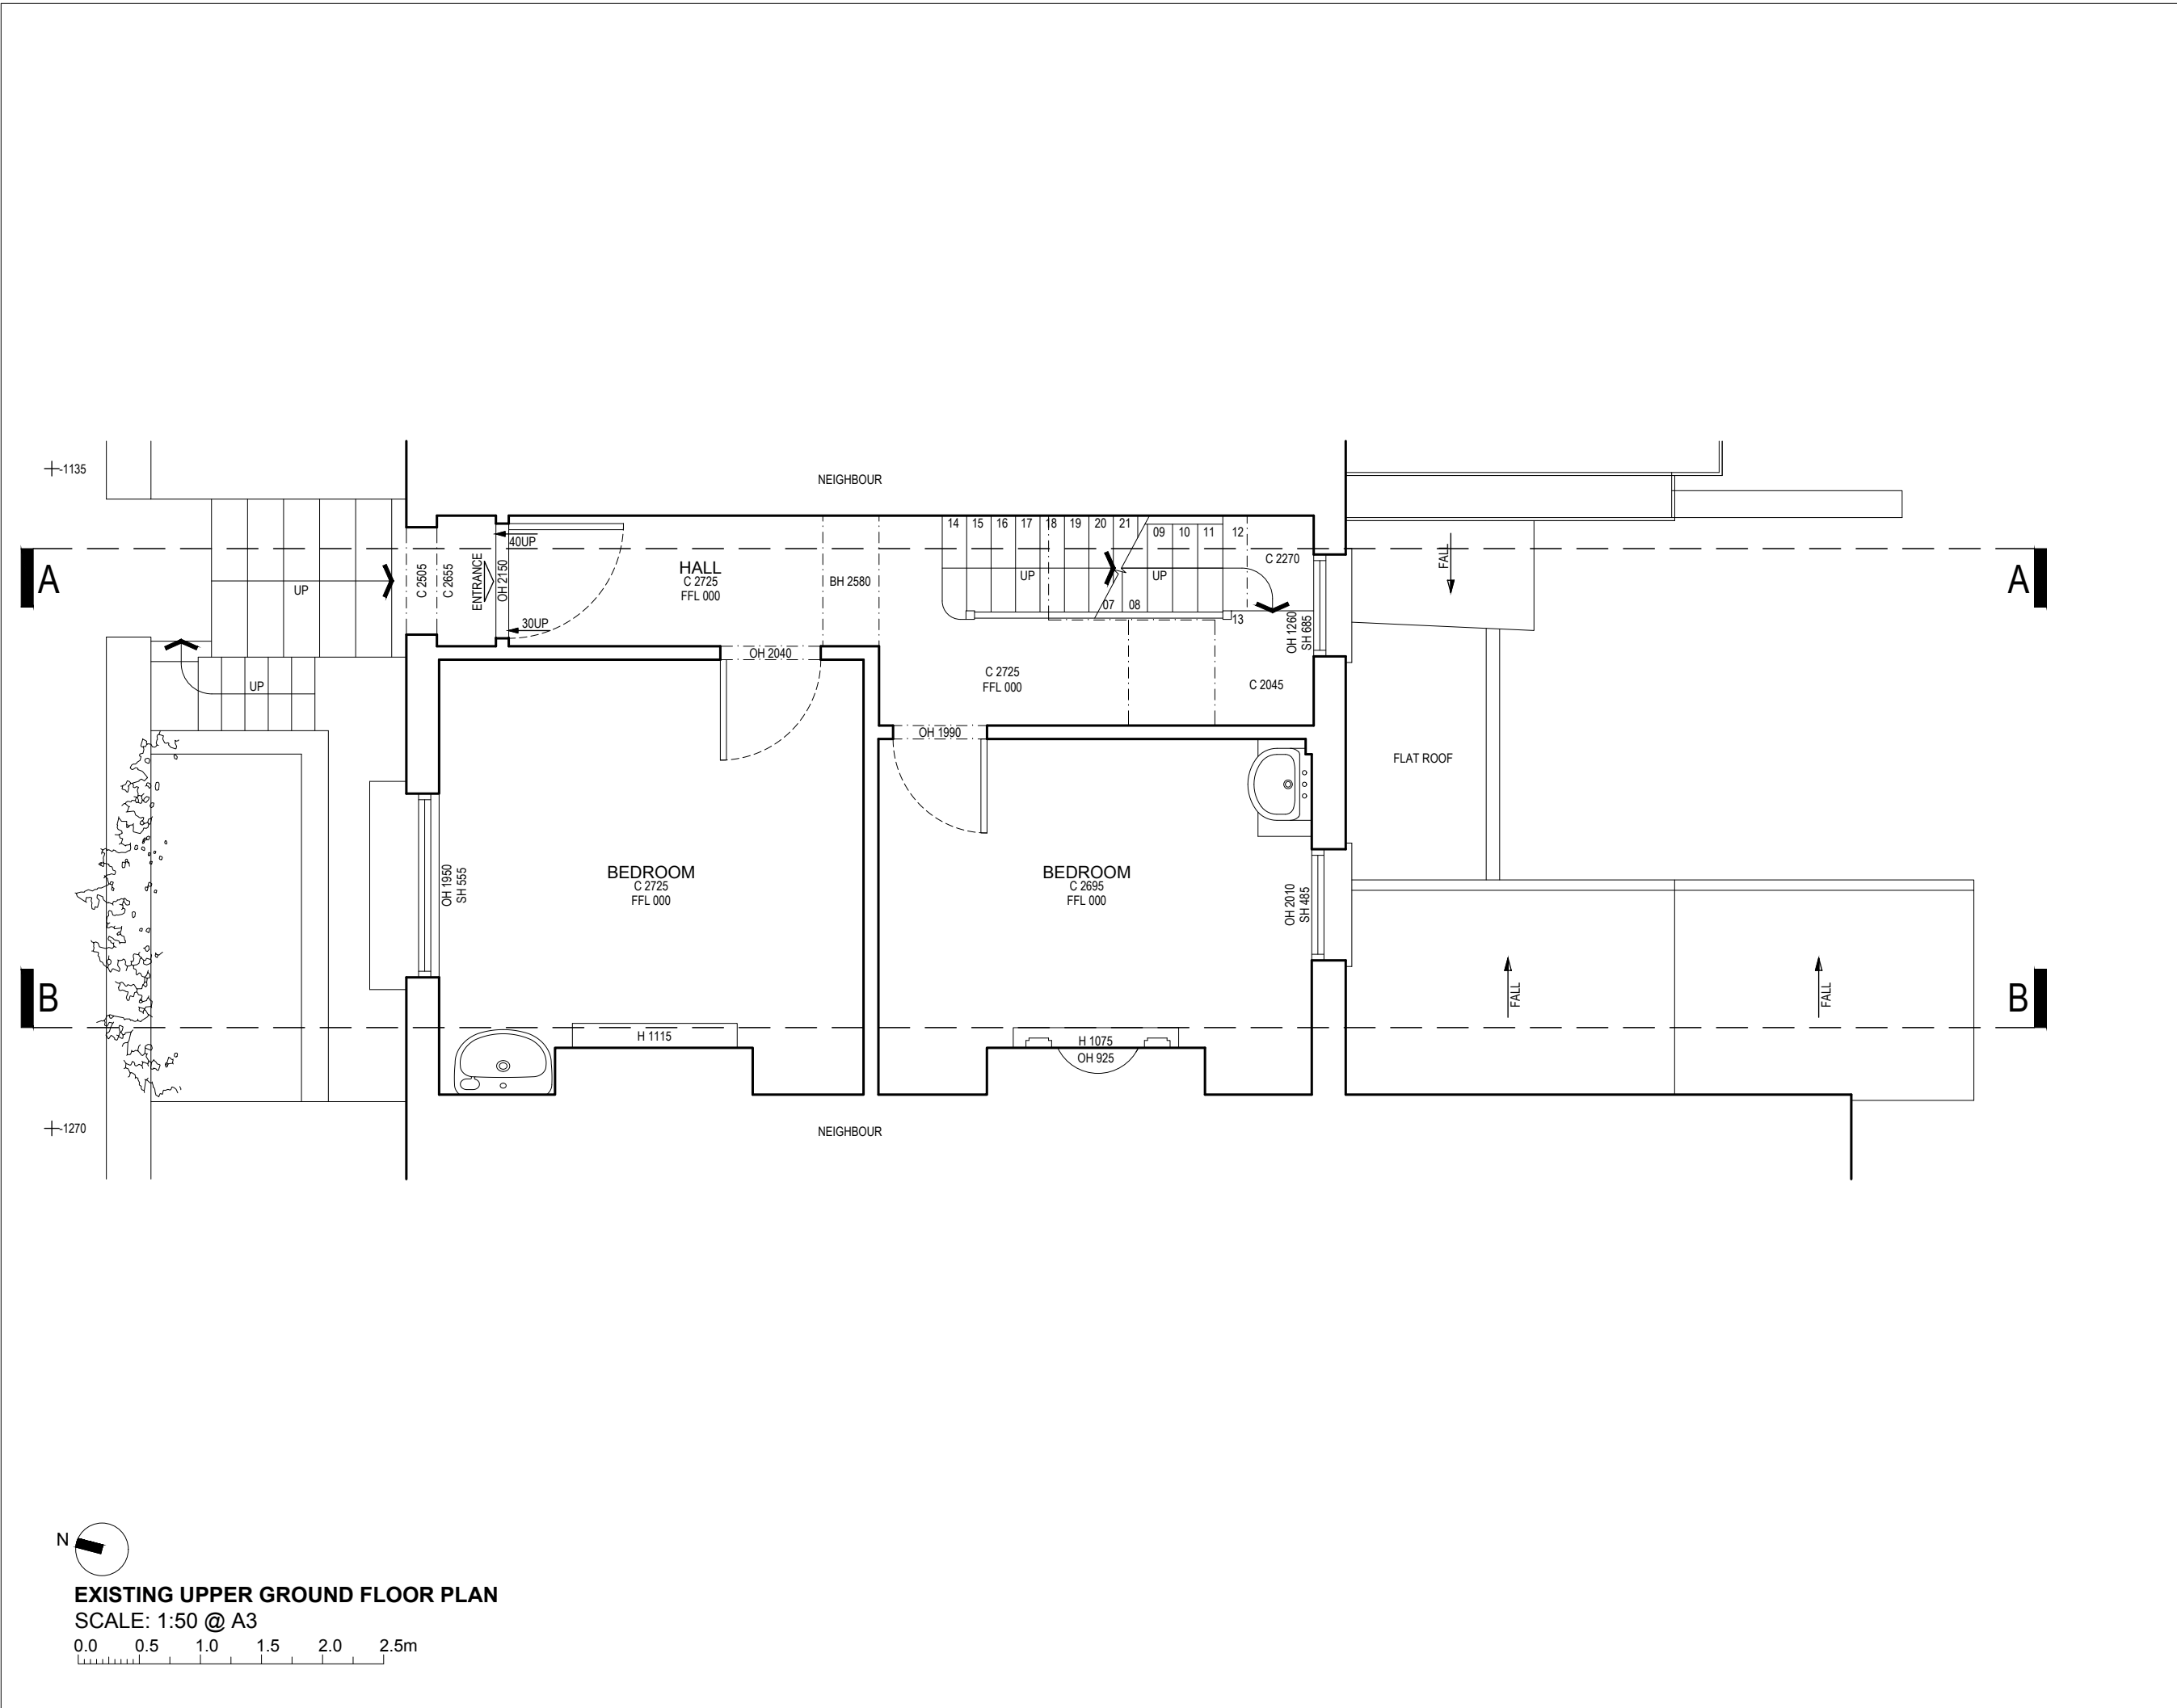

GA COMPUTER FILE

NOTES

ALL DIMENSIONS TO BE CHECKED ON SITE PRIOR TO CONSTRUCTION

LEGEND

THIS DRAWING IS FOR PLANNING PURPOSES ONLY AND IS SUBJECT TO FURTHER DETAILED DESIGN

EXISTING STRUCTURE RETAINED

PROPOSED / NEW STRUCTURE

STRUCTURE REMOVED

PROPOSED STEEL BEAM OVERHEAD

OUTLINE OF STRUCTURE OVERHEAD

SITE DRAINAGE

REV	DATE	DESCRIPTION
DRAWING ISSUE		
PLANNING		
CLIENT		
Charlotte and Ned Collier		

GRESFORD ARCHITECTS

Unit 3
Quarter Century House
25 Downham Road
London, N1 5AA

t: +44 (0) 20 7249 1855
e: info@gresfordarchitects.co.uk

PROJECT TITLE


44 Spencer Rise
London
NW5 1AP

DRAWING TITLE

Existing Upper Ground Floor Plan

SCALE	DRAWN
1:50 @ A3	Survey
DATE	CHECKED
15/08/2019	-
DWG NO.	REVISION
4137_010	A

© Gresford Architects Ltd. All rights reserved. Including the right of reproduction.

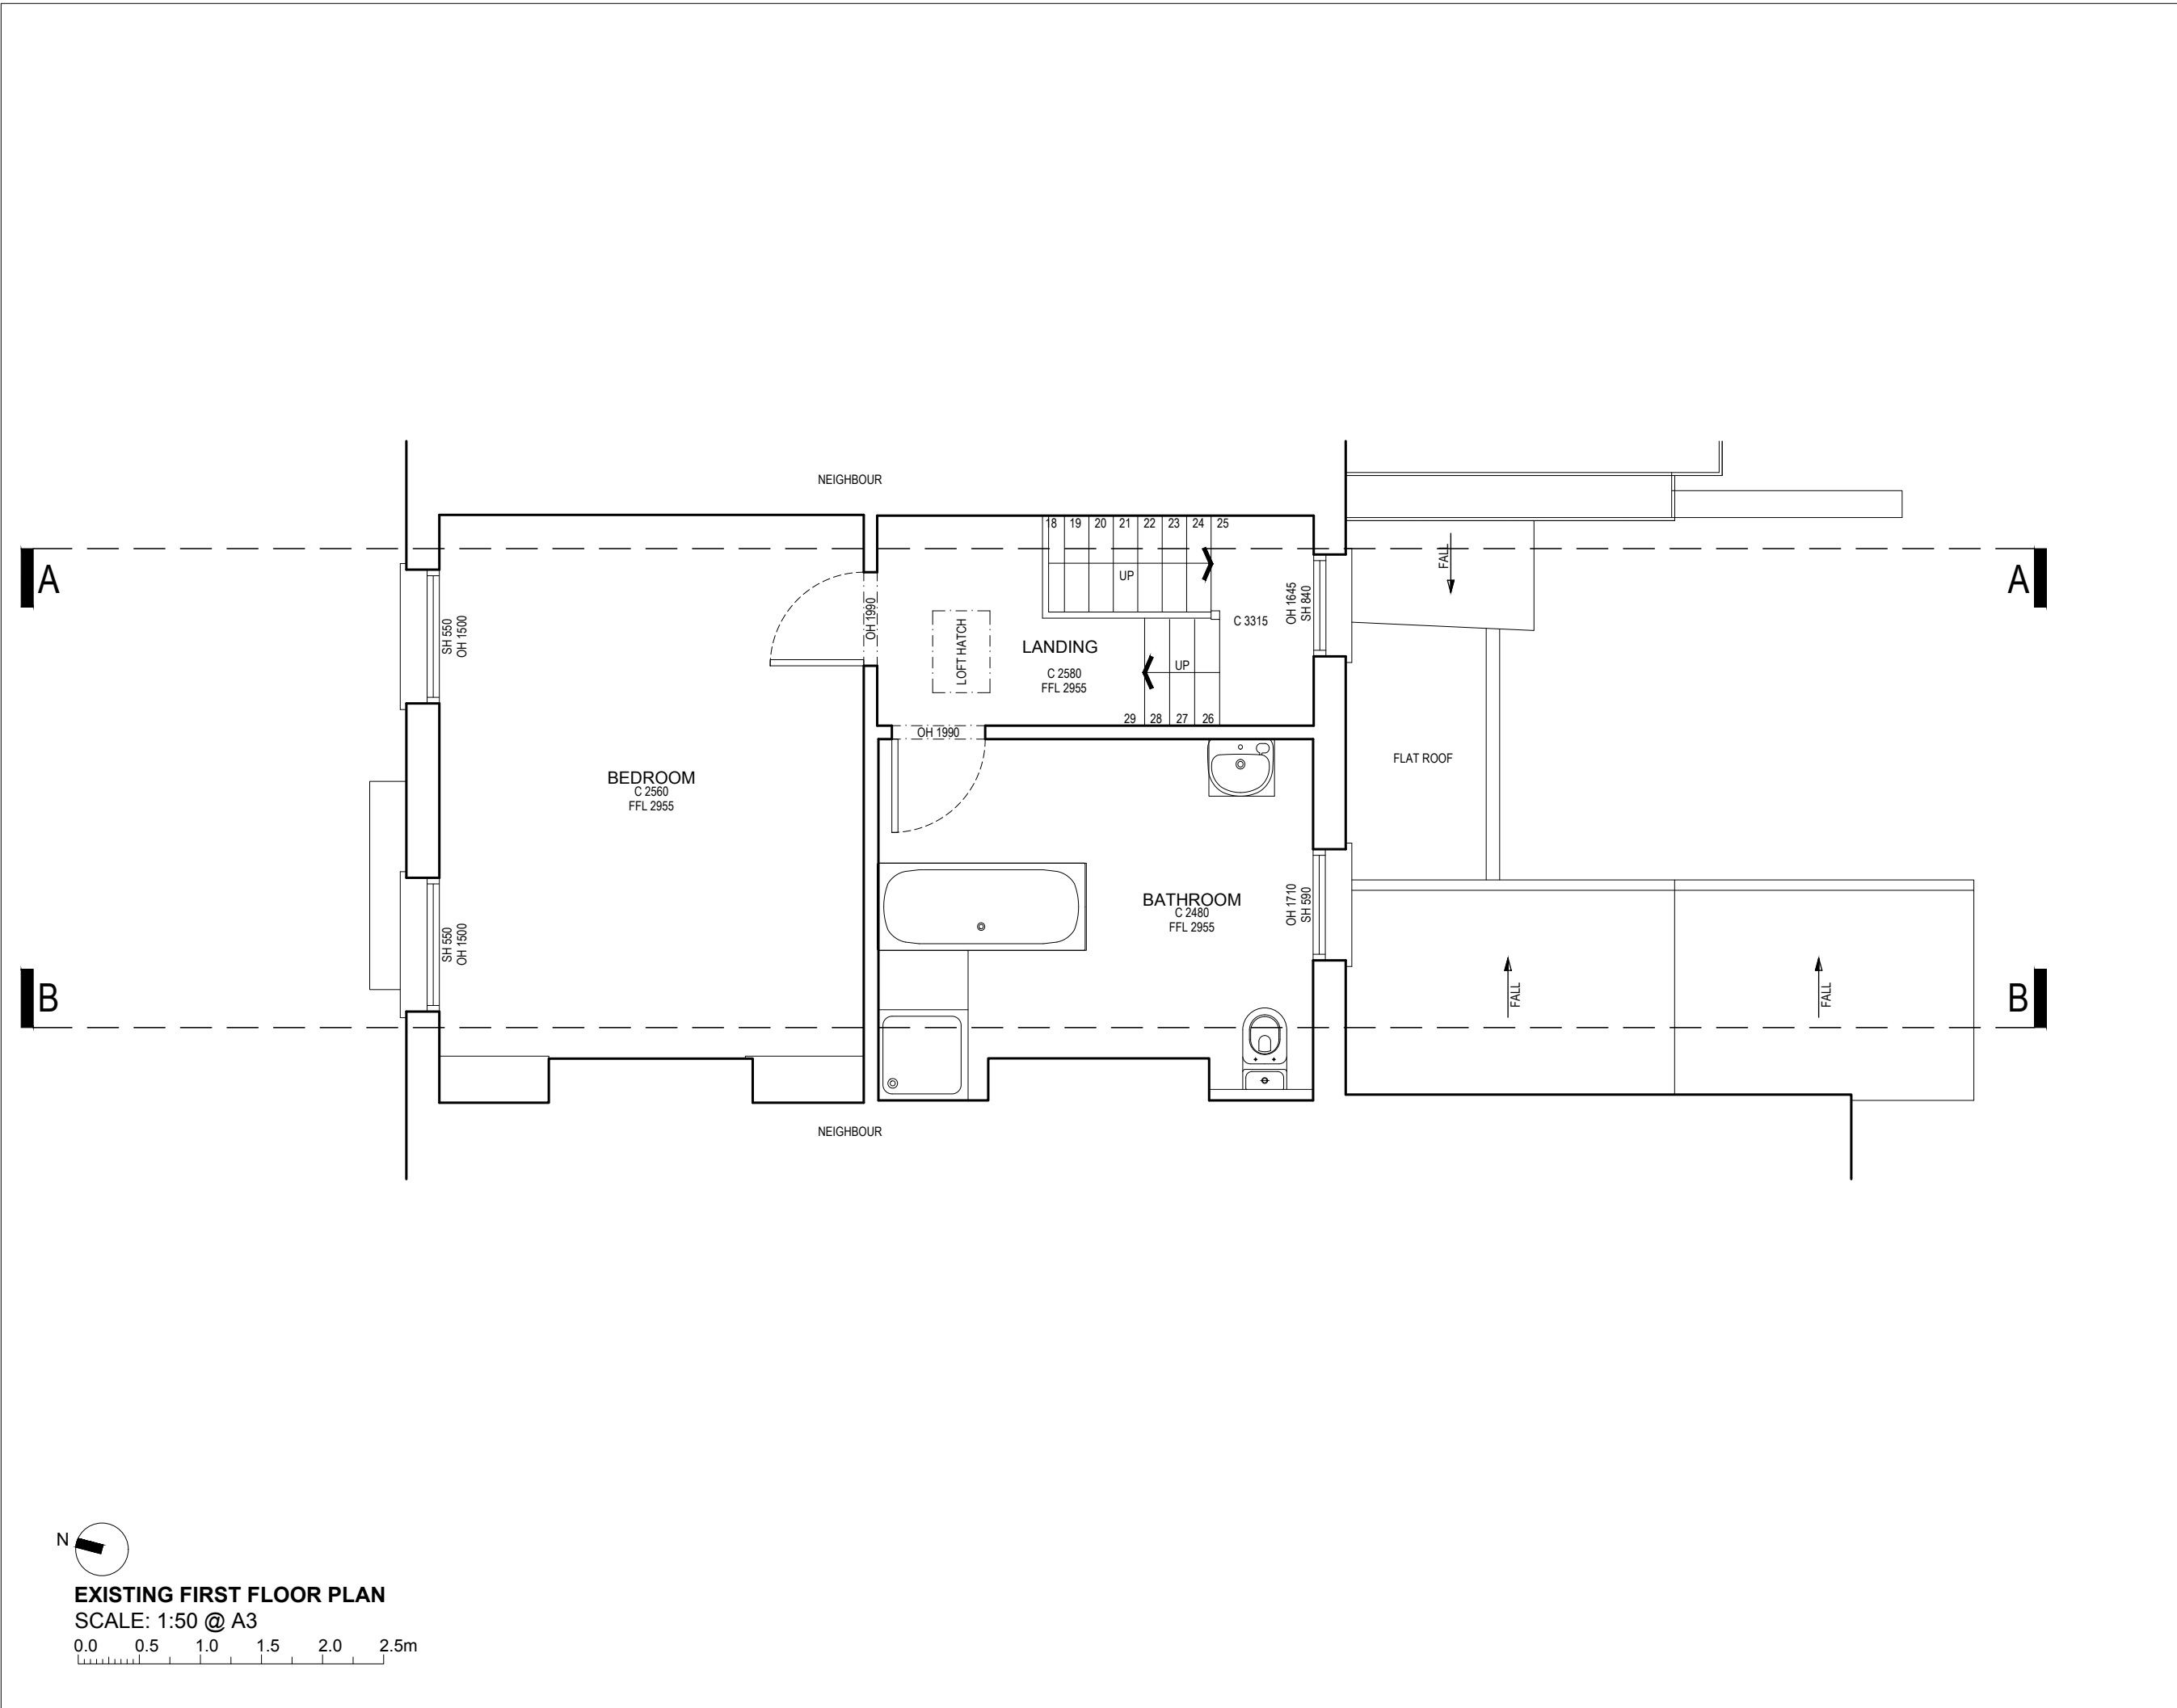

GA COMPUTER FILE

NOTES

ALL DIMENSIONS TO BE CHECKED ON SITE PRIOR TO CONSTRUCTION

LEGEND

THIS DRAWING IS FOR PLANNING PURPOSES ONLY AND IS SUBJECT TO FURTHER DETAILED DESIGN

EXISTING STRUCTURE RETAINED

PROPOSED / NEW STRUCTURE

STRUCTURE REMOVED

PROPOSED STEEL BEAM OVERHEAD

OUTLINE OF STRUCTURE OVERHEAD

SITE DRAINAGE

REV DATE

DESCRIPTION

DRAWING ISSUE

PLANNING

CLIENT

Charlotte and Ned Collier

GRESFORD

ARCHITECTS

Unit 3
Quarter Century House
25 Downham Road
London, N1 5AA

t: +44 (0) 20 7249 1855
e: info@gresfordarchitects.co.uk

PROJECT TITLE

44 Spencer Rise
London
NW5 1AP

DRAWING TITLE

Existing First Floor Plan

SCALE

1:50 @ A3

DRAWN

Survey

DATE

15/08/2019

CHECKED


-

DWG NO.

4137_011


REVISION

A

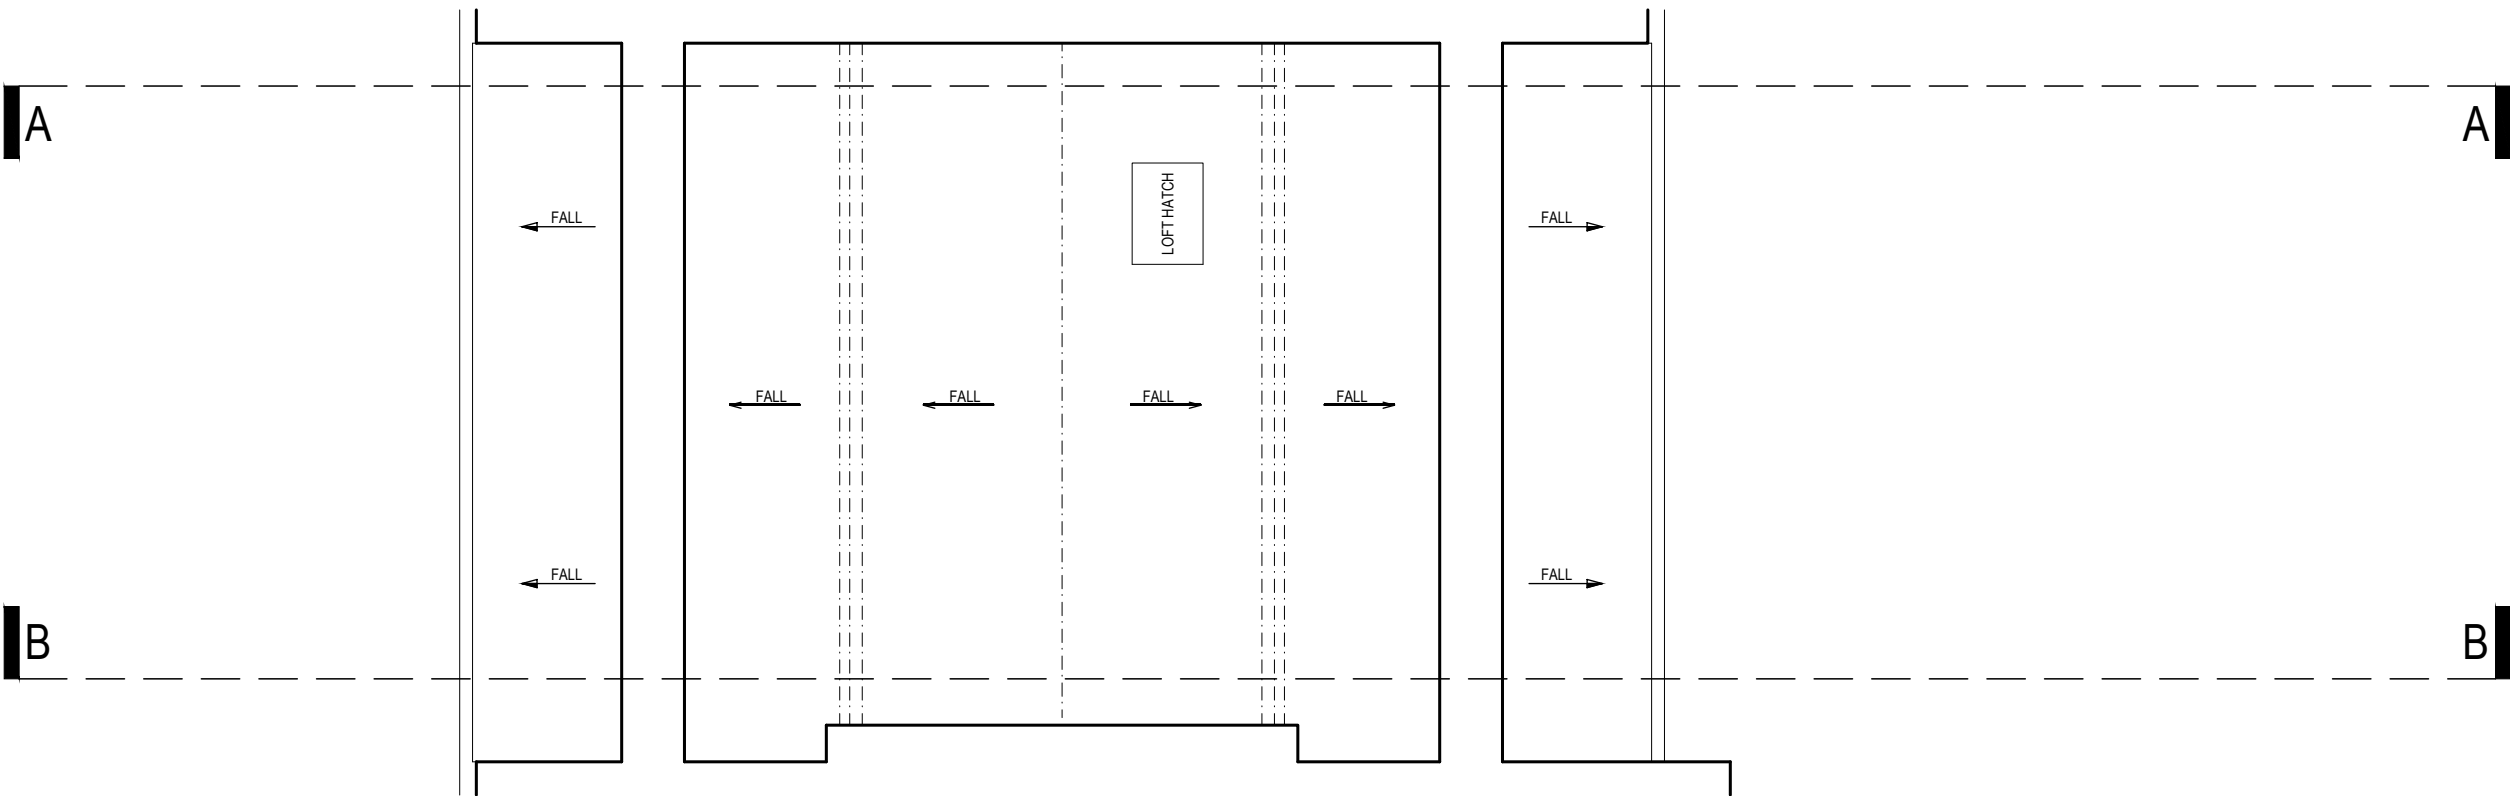

EXISTING LOFT PLAN

SCALE: 1:50 @ A3

 

- GA COMPUTER FILE
- NOTES
- ALL DIMENSIONS TO BE CHECKED ON SITE
PRIOR TO CONSTRUCTION
- LEGEND
- THIS DRAWING IS FOR PLANNING PURPOSES
ONLY AND IS SUBJECT TO FURTHER DETAILED
DESIGN
- EXISTING STRUCTURE RETAINED
 - PROPOSED / NEW STRUCTURE
 - STRUCTURE REMOVED
 - PROPOSED STEEL BEAM OVERHEAD
 - OUTLINE OF STRUCTURE OVERHEAD
 - SITE DRAINAGE

REV	DATE	DESCRIPTION
DRAWING ISSUE		
PLANNING		
CLIENT		
		Charlotte and Ned Collier

**GRESFORD
ARCHITECTS**

Unit 3
Quarter Century House
25 Downham Road
London, N1 5AA

t: +44 (0) 20 7249 1855
e: info@gresfordarchitects.co.uk


PROJECT TITLE

44 Spencer Rise
London
NW5 1AP

DRAWING TITLE

Existing Loft Plan
-
-

SCALE	DRAWN
1:50 @ A3	Survey
DATE	CHECKED
15/08/2019	-
DWG NO.	REVISION
4137_012	A

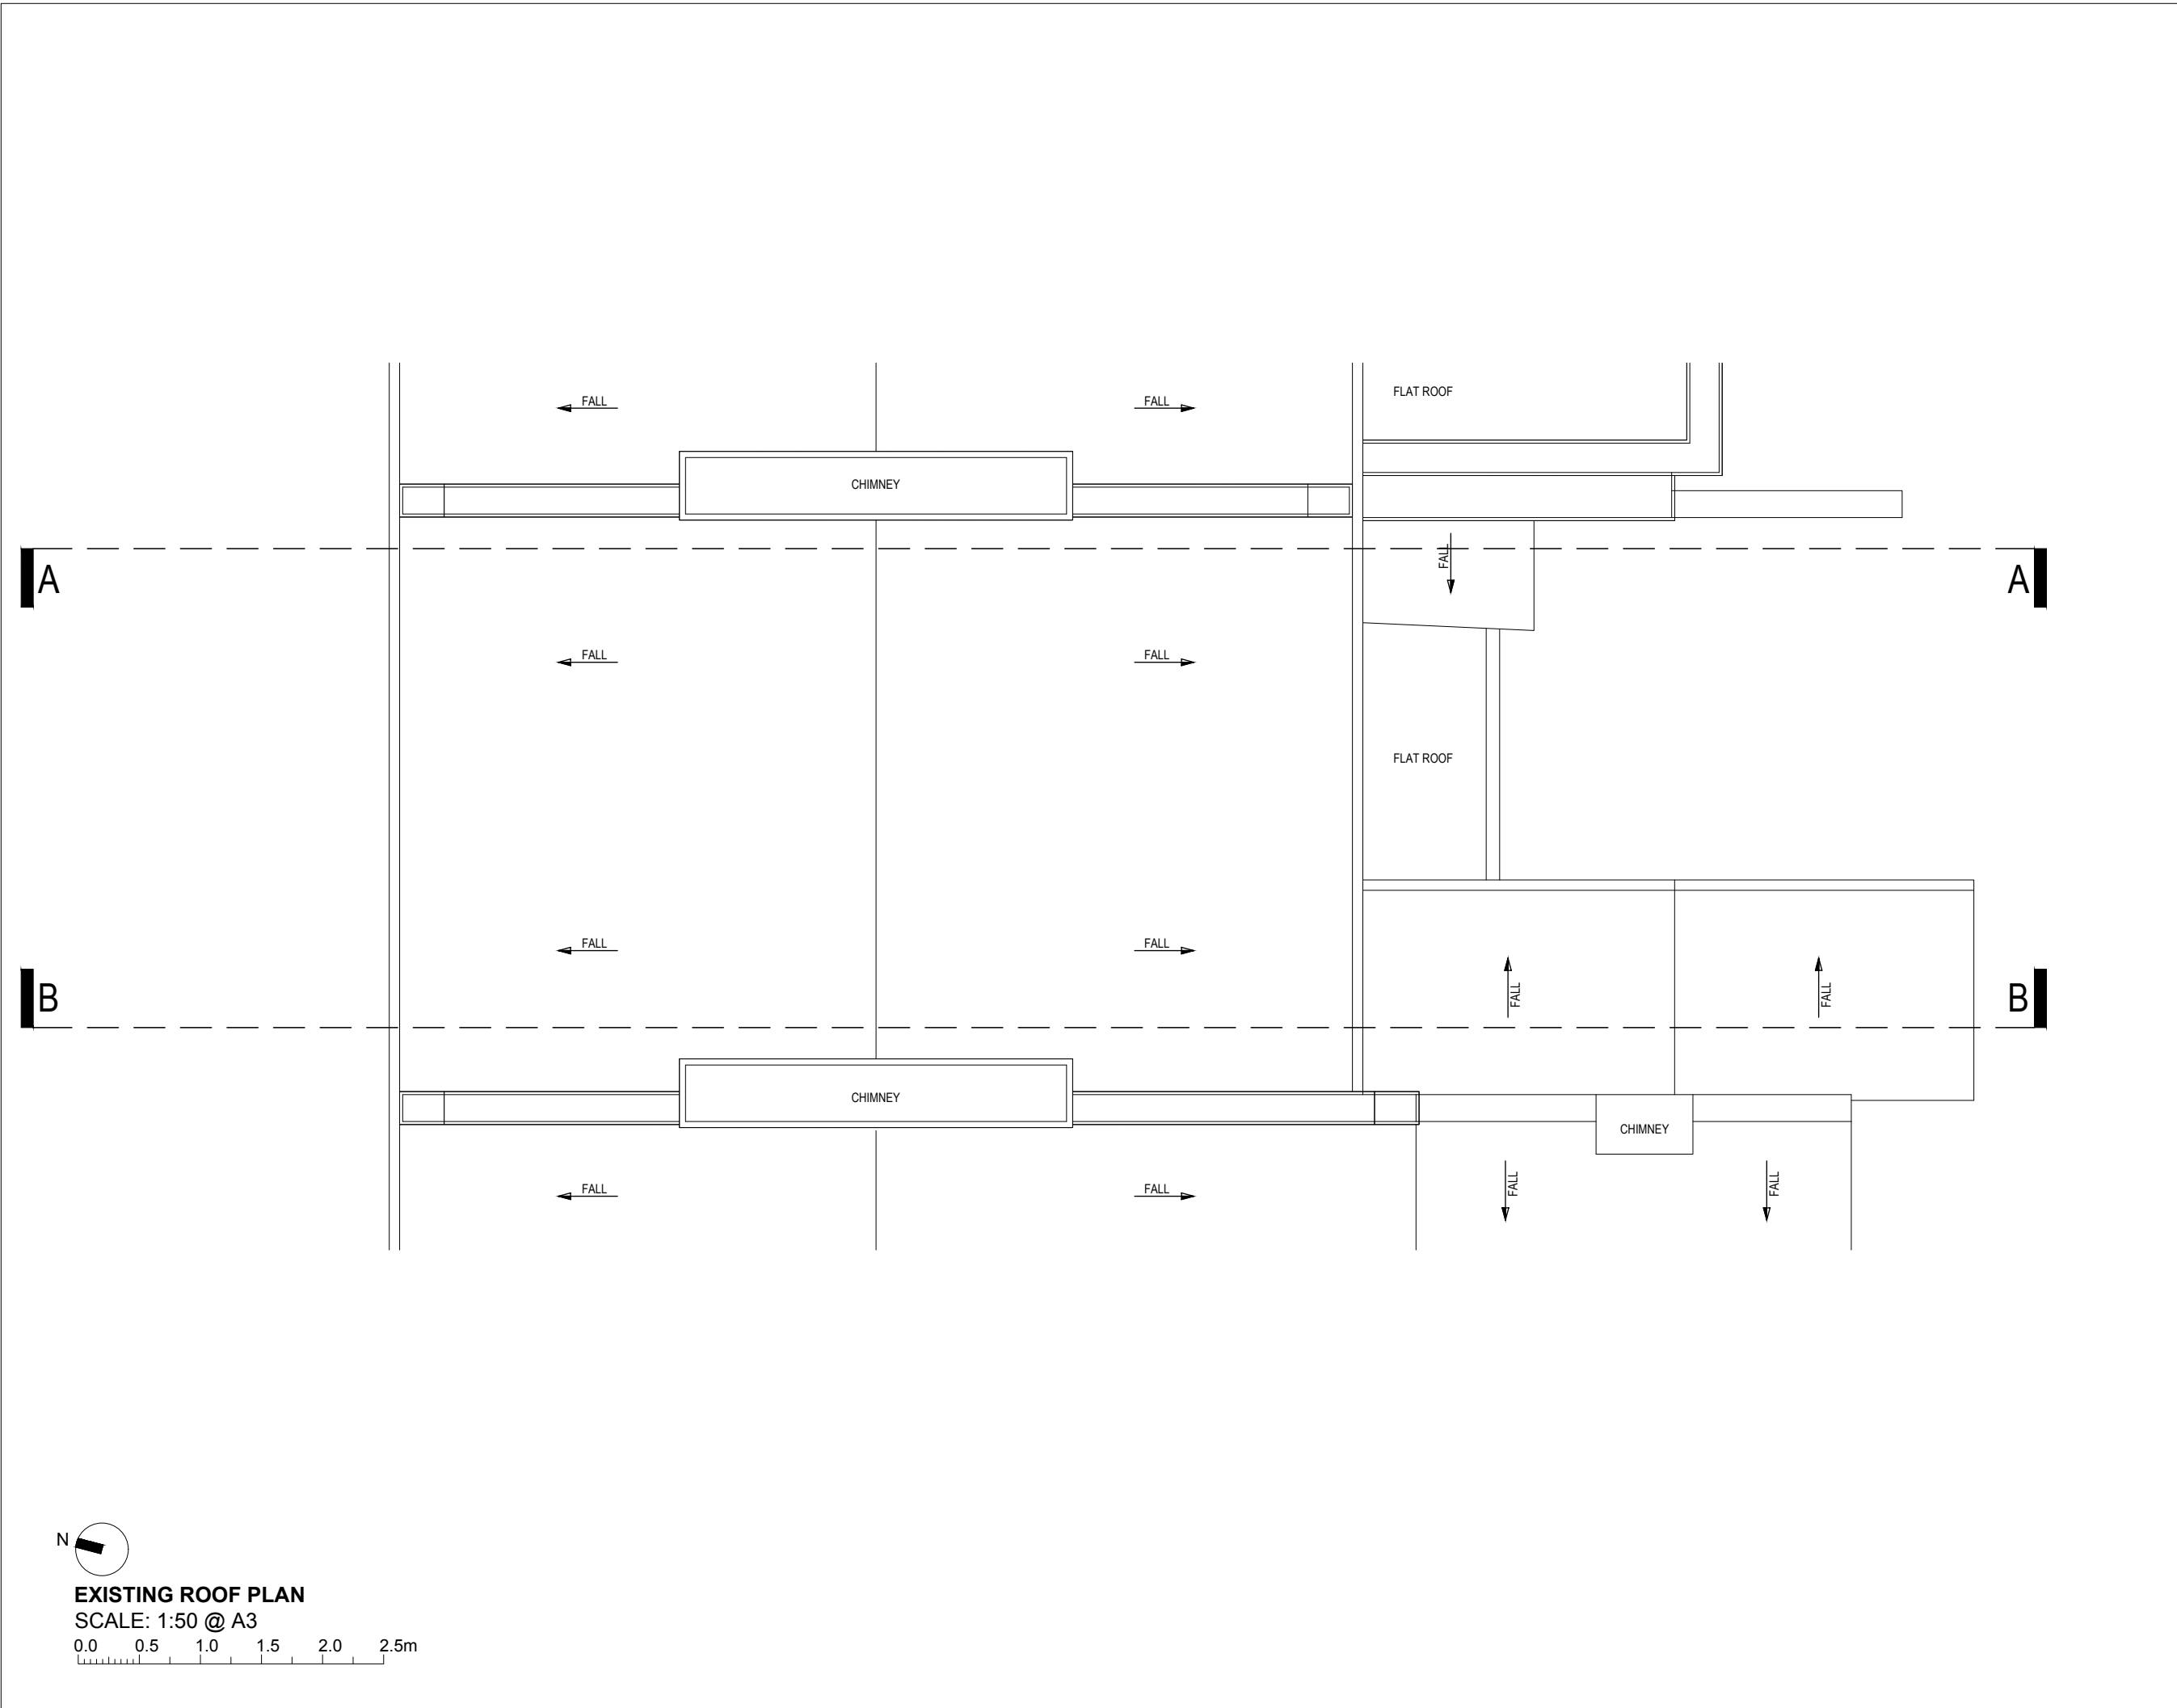

GA COMPUTER FILE

NOTES

ALL DIMENSIONS TO BE CHECKED ON SITE PRIOR TO CONSTRUCTION

LEGEND

THIS DRAWING IS FOR PLANNING PURPOSES ONLY AND IS SUBJECT TO FURTHER DETAILED DESIGN

EXISTING STRUCTURE RETAINED

PROPOSED / NEW STRUCTURE

STRUCTURE REMOVED

PROPOSED STEEL BEAM OVERHEAD

OUTLINE OF STRUCTURE OVERHEAD

SITE DRAINAGE

REV	DATE	DESCRIPTION
DRAWING ISSUE		
PLANNING		
CLIENT		
Charlotte and Ned Collier		

GRESFORD ARCHITECTS

Unit 3
Quarter Century House
25 Downham Road
London, N1 5AA

t: +44 (0) 20 7249 1855
e: info@gresfordarchitects.co.uk

PROJECT TITLE	
44 Spencer Rise London NW5 1AP	


DRAWING TITLE	
Existing Roof Plan	

SCALE	DRAWN
1:50 @ A3	Survey
DATE	CHECKED
15/08/2019	-
DWG NO.	REVISION
4137_013	A



EXISTING FRONT ELEVATION

SCALE: 1:50 @ A3

 

- GA COMPUTER FILE
- NOTES
- ALL DIMENSIONS TO BE CHECKED ON SITE PRIOR TO CONSTRUCTION
- LEGEND
- THIS DRAWING IS FOR PLANNING PURPOSES ONLY AND IS SUBJECT TO FURTHER DETAILED DESIGN
- EXISTING STRUCTURE RETAINED
 - PROPOSED / NEW STRUCTURE
 - STRUCTURE REMOVED
 - PROPOSED STEEL BEAM OVERHEAD
 - OUTLINE OF STRUCTURE OVERHEAD
 - SITE DRAINAGE

REV DATE	DESCRIPTION
	DRAWING ISSUE
	PLANNING
	CLIENT
	Charlotte and Ned Collier

GRESFORD ARCHITECTS

Unit 3
Quarter Century House
25 Downham Road
London, N1 5AA

t: +44 (0) 20 7249 1855
e: info@gresfordarchitects.co.uk

PROJECT TITLE

44 Spencer Rise
London
NW5 1AP

DRAWING TITLE

Existing Front Elevation

SCALE	DRAWN
1:50 @ A3	Survey
DATE	CHECKED
15/08/2019	-
DWG NO.	REVISION
4137_020	A



EXISTING REAR ELEVATION
SCALE: 1:50 @ A3
0.0 0.5 1.0 1.5 2.0 2.5m

GA COMPUTER FILE
NOTES
ALL DIMENSIONS TO BE CHECKED ON SITE
PRIOR TO CONSTRUCTION
LEGEND
THIS DRAWING IS FOR PLANNING PURPOSES
ONLY AND IS SUBJECT TO FURTHER DETAILED
DESIGN

- EXISTING STRUCTURE RETAINED
- PROPOSED / NEW STRUCTURE
- STRUCTURE REMOVED
- PROPOSED STEEL BEAM OVERHEAD
- OUTLINE OF STRUCTURE OVERHEAD
- SITE DRAINAGE

REV DATE	DESCRIPTION
DRAWING ISSUE	PLANNING
CLIENT	Charlotte and Ned Collier


GRESFORD ARCHITECTS

Unit 3
Quarter Century House
25 Downham Road
London, N1 5AA
t: +44 (0) 20 7249 1855
e: info@gresfordarchitects.co.uk

PROJECT TITLE
44 Spencer Rise
London
NW5 1AP


DRAWING TITLE
Existing Rear Elevation
-

SCALE	DRAWN
1:50 @ A3	Survey
DATE	CHECKED
15/08/2019	-
DWG NO.	REVISION
4137_021	A

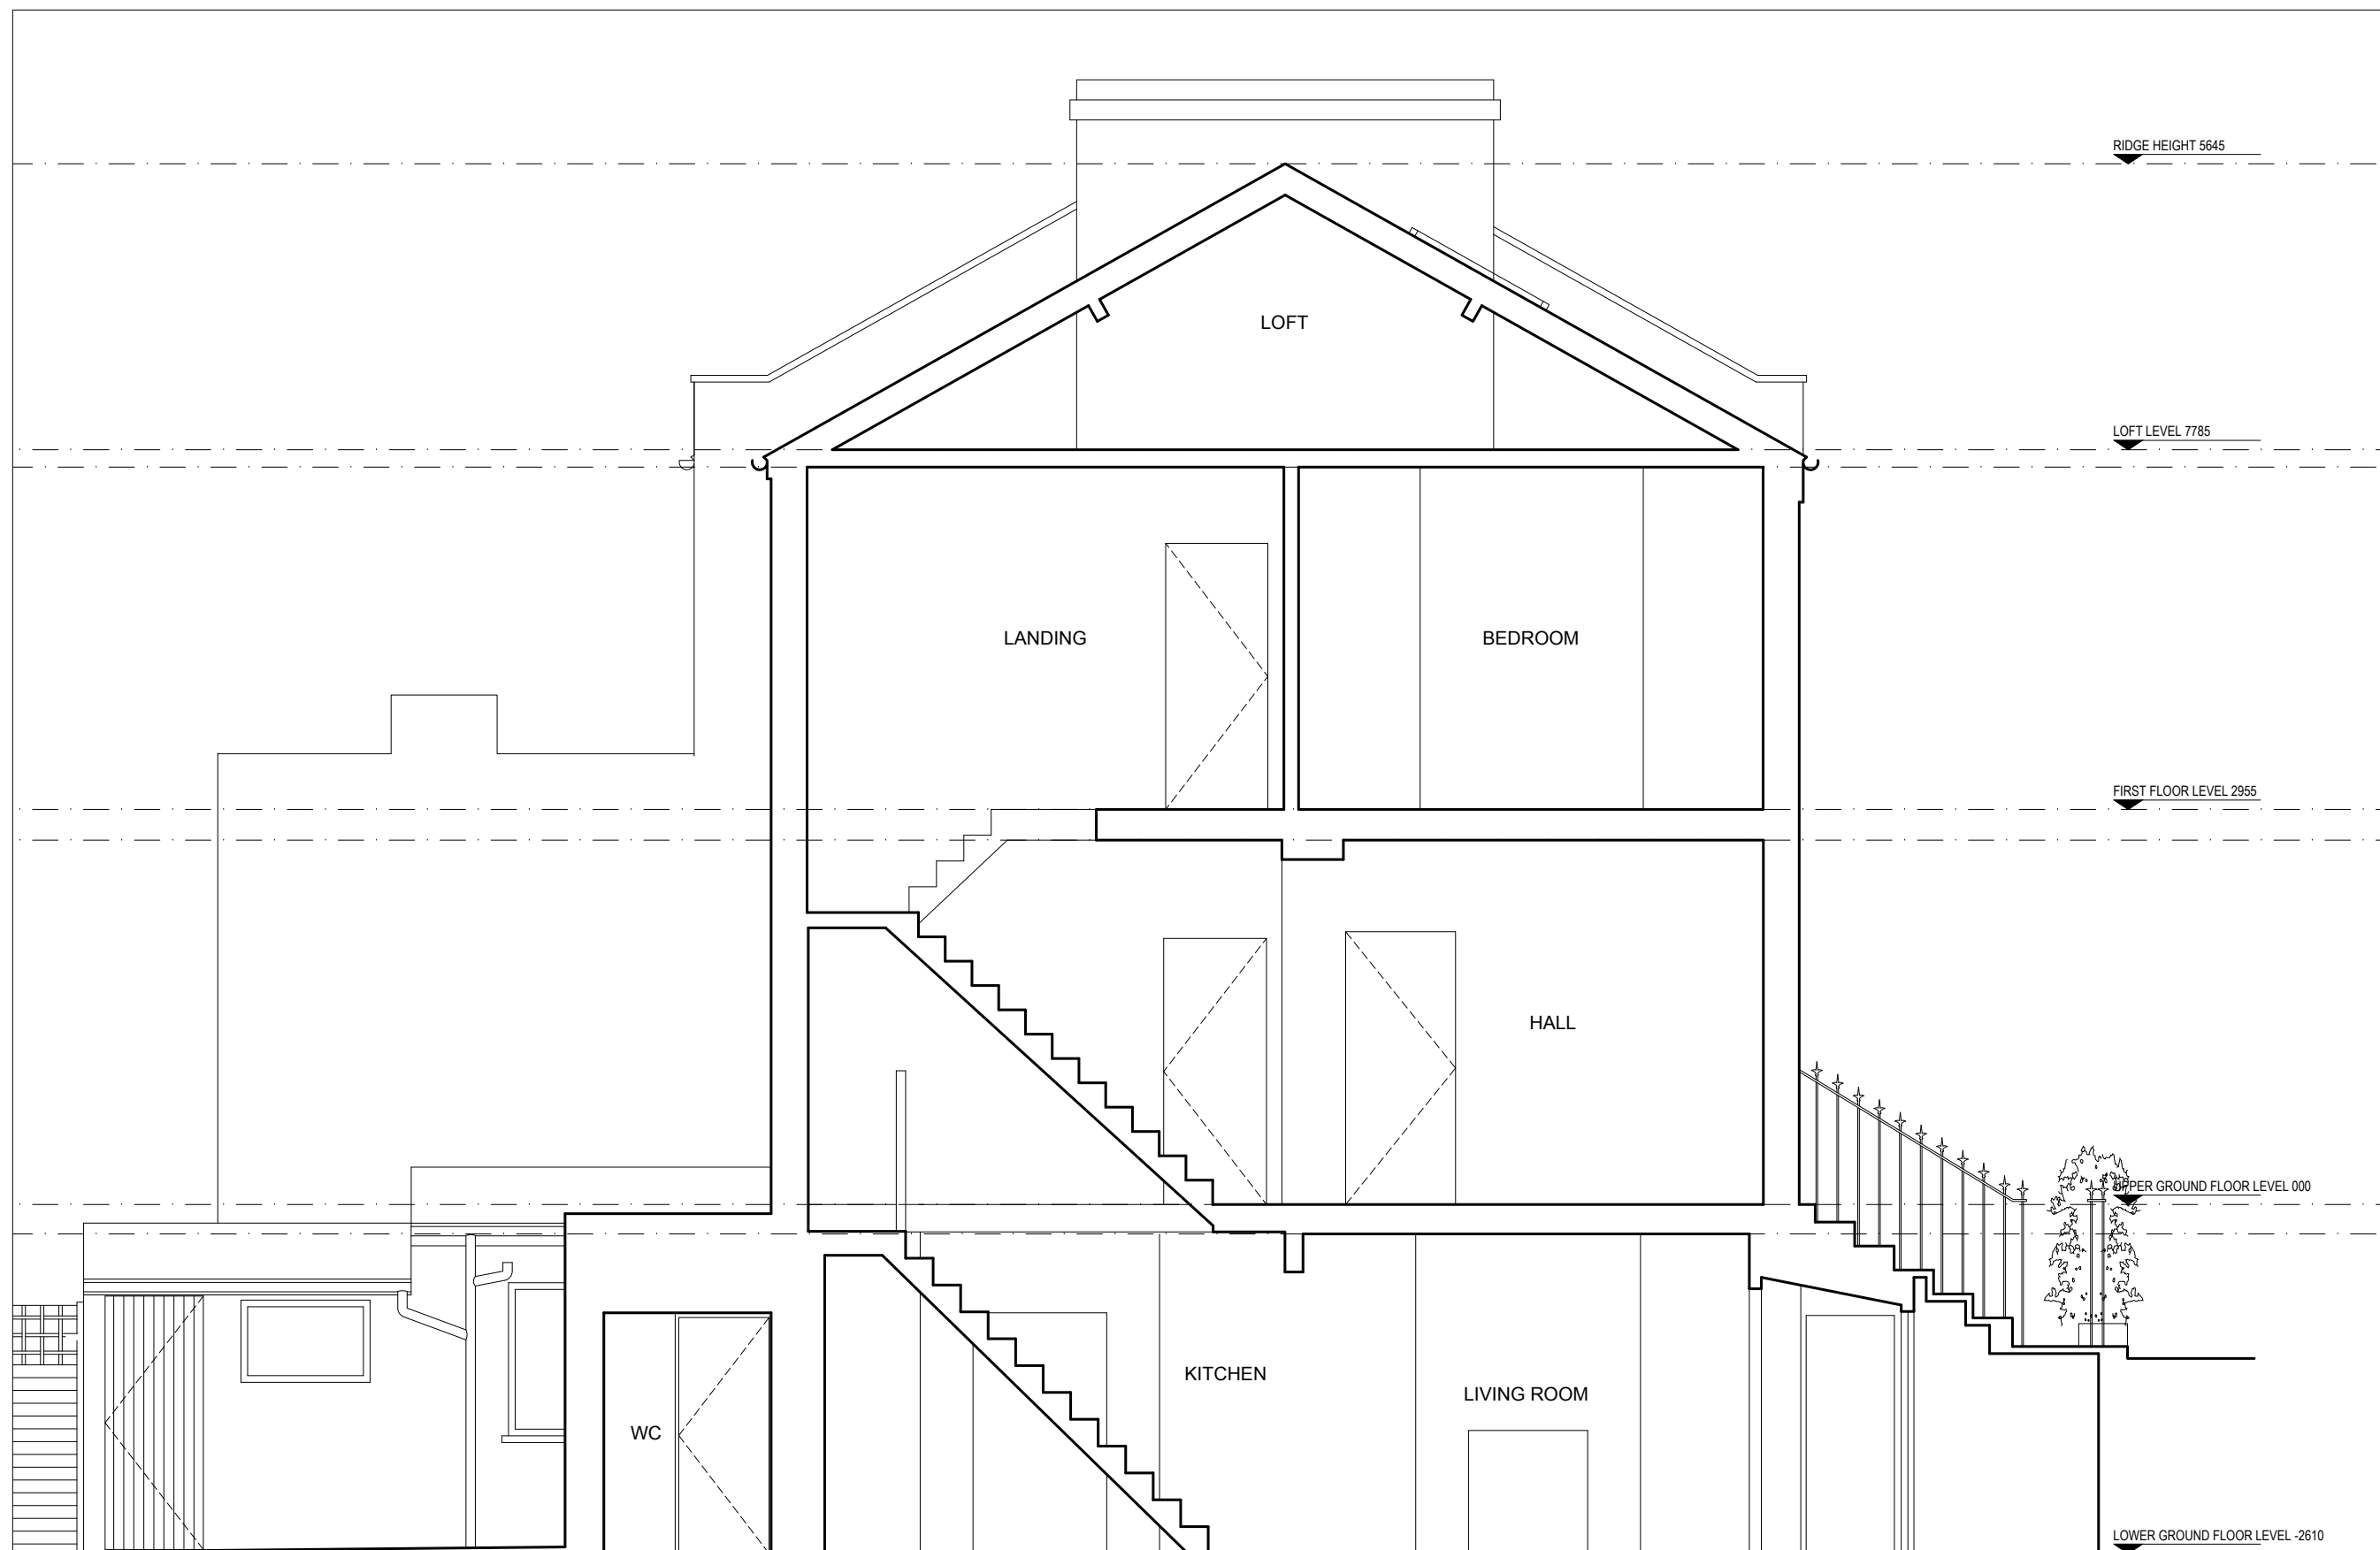


0.0 0.5 1.0 1.5 2.0 2.5m

© Gresford Architects Ltd. All rights reserved. Including the right of reproduction.

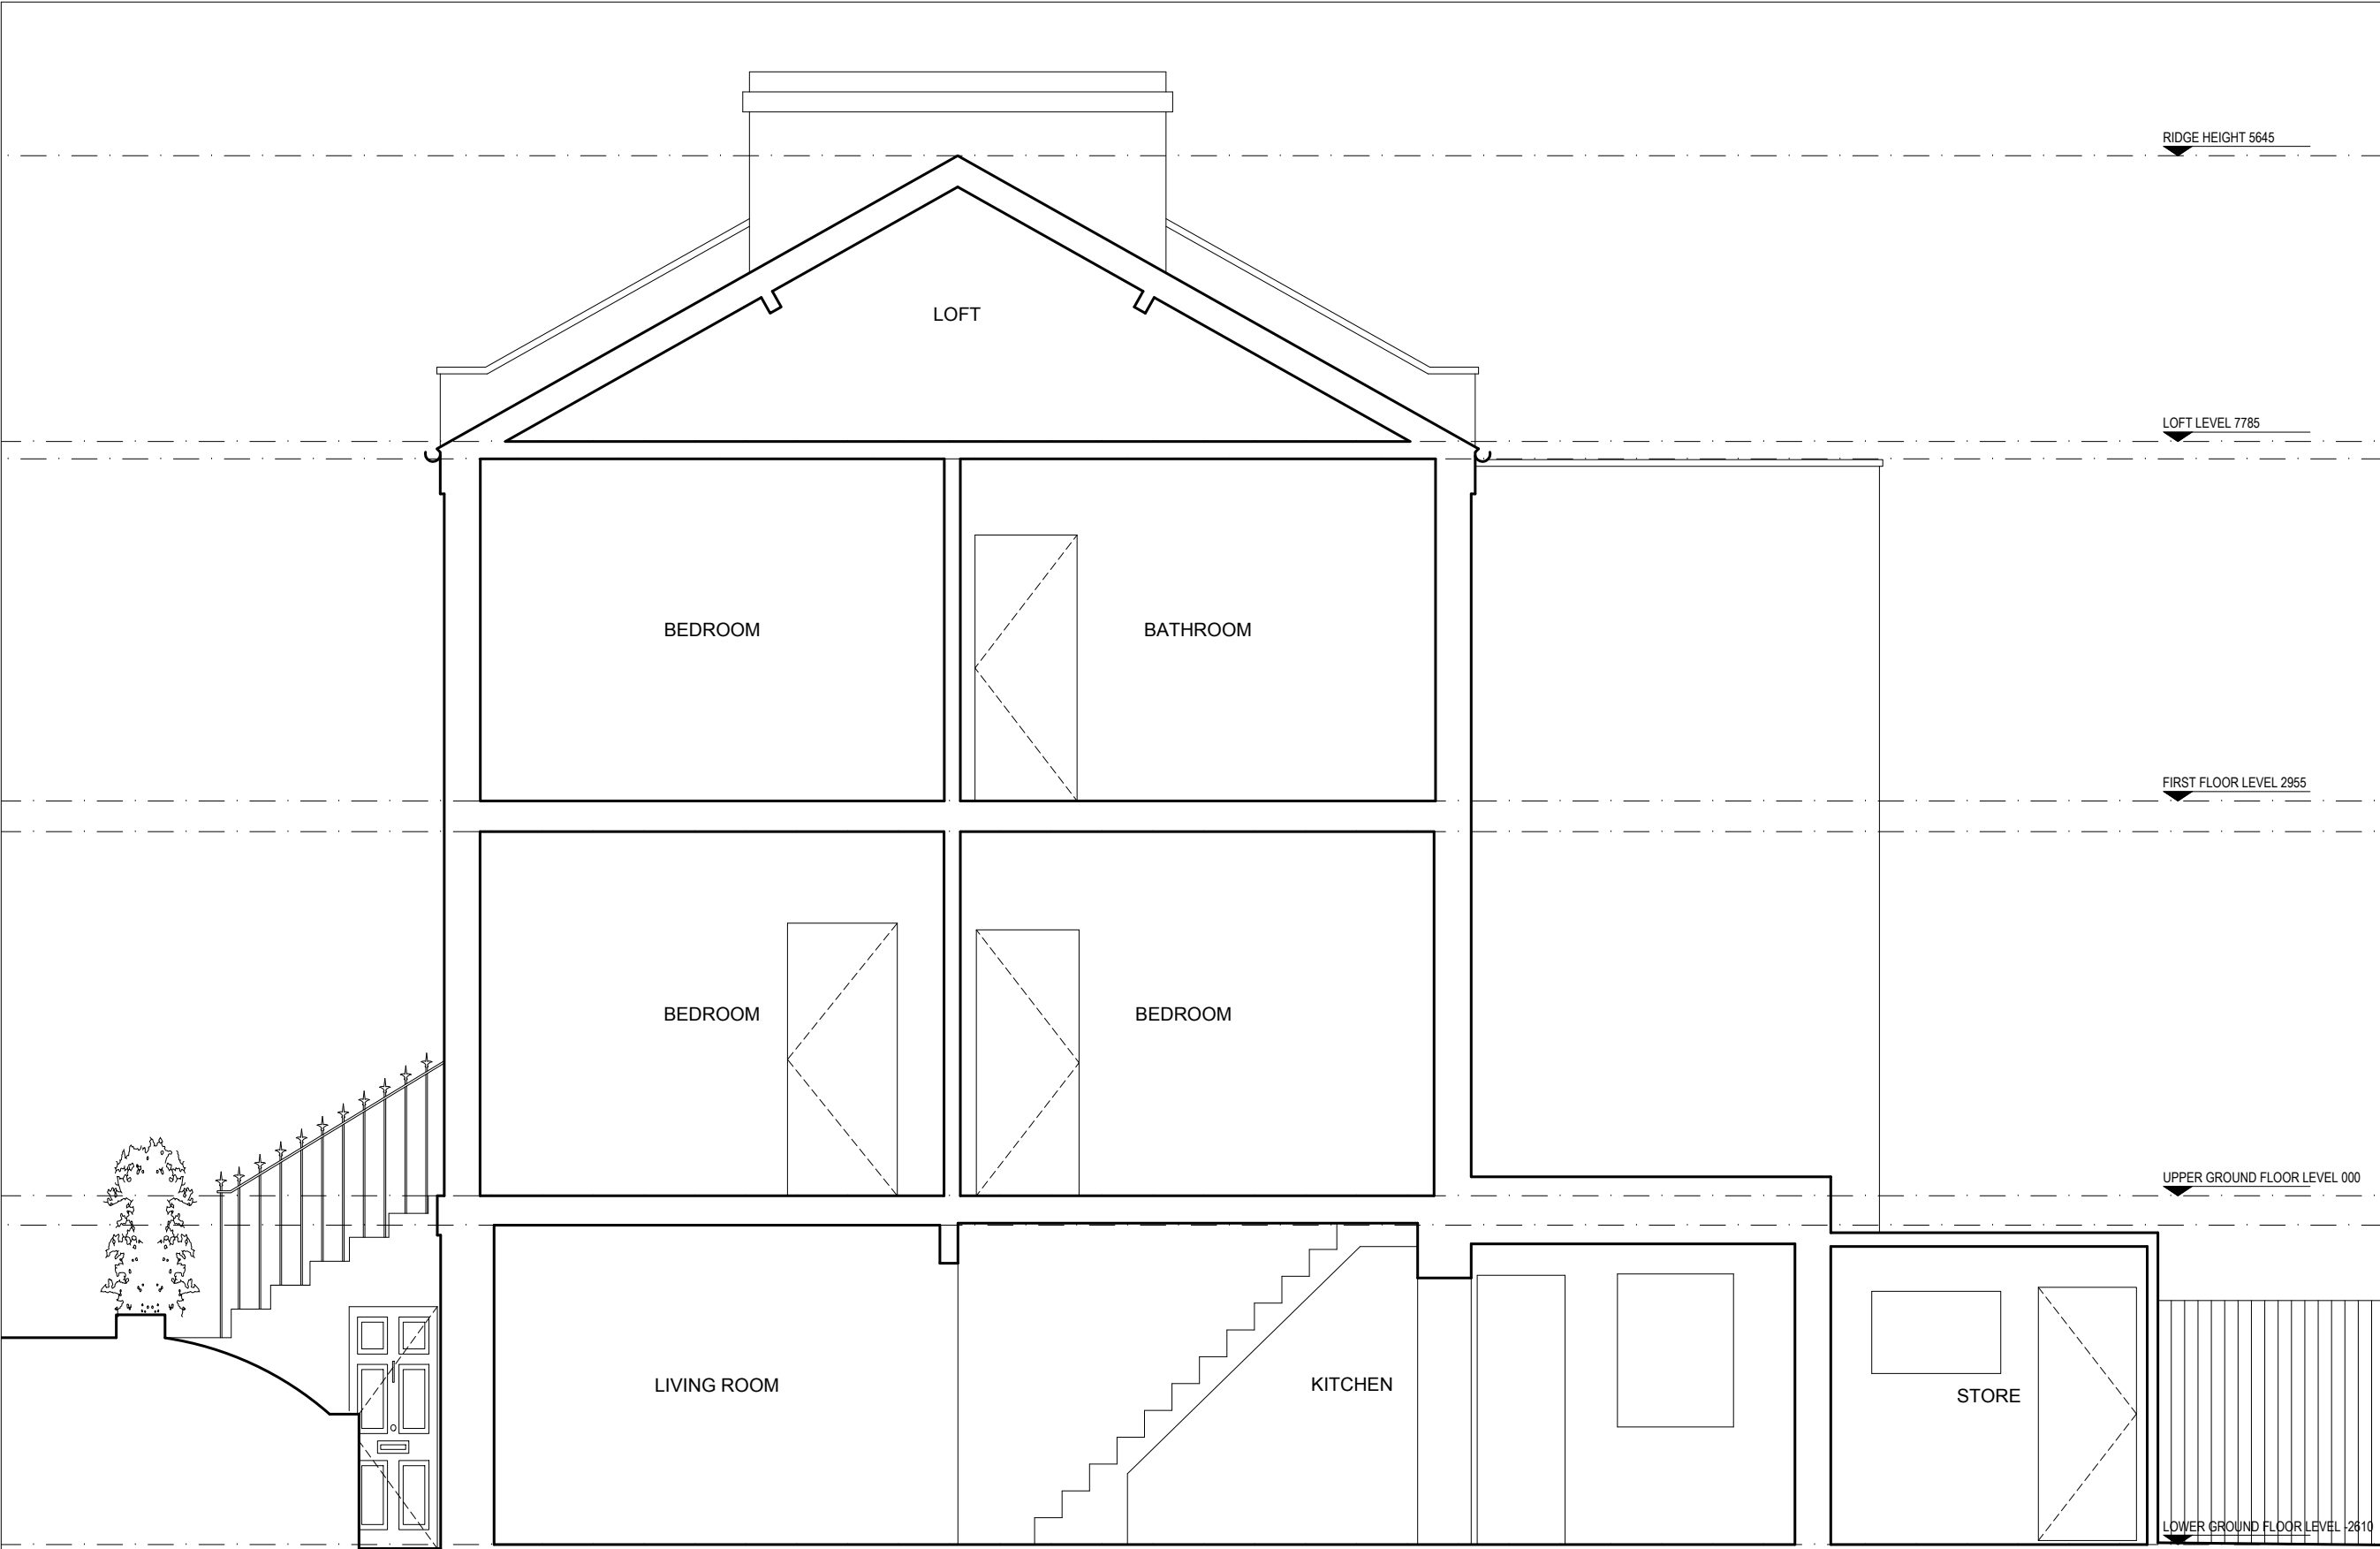

EXISTING SECTION B-B

SCALE: 1:50 @ A3

 

GA COMPUTER FILE

NOTES

ALL DIMENSIONS TO BE CHECKED ON SITE PRIOR TO CONSTRUCTION

LEGEND

THIS DRAWING IS FOR PLANNING PURPOSES ONLY AND IS SUBJECT TO FURTHER DETAILED DESIGN

EXISTING STRUCTURE RETAINED

PROPOSED / NEW STRUCTURE

STRUCTURE REMOVED

PROPOSED STEEL BEAM OVERHEAD

OUTLINE OF STRUCTURE OVERHEAD

SITE DRAINAGE

REV DATE	DESCRIPTION
DRAWING ISSUE	PLANNING
CLIENT	Charlotte and Ned Collier

GRESFORD ARCHITECTS

Unit 3
Quarter Century House
25 Downham Road
London, N1 5AA

t: +44 (0) 20 7249 1855
e: info@gresfordarchitects.co.uk

PROJECT TITLE	
44 Spencer Rise London NW5 1AP	
DRAWING TITLE	
Existing Section B-B - -	
SCALE	DRAWN
1:50 @ A3	Survey
DATE	CHECKED
15/08/2019	-
DWG. NO.	REVISION
4137_031	A