

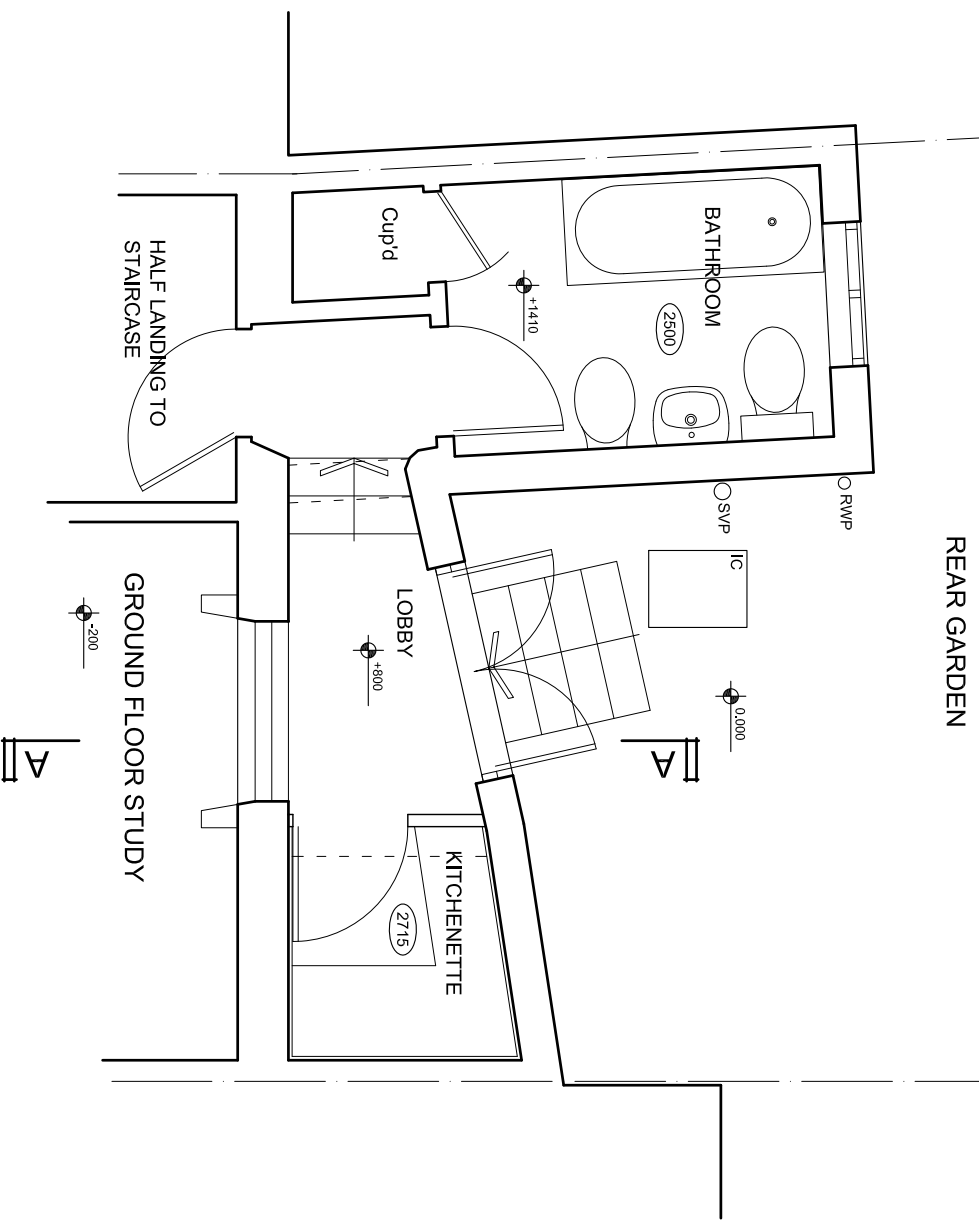


No. 8 ————— NO. 9 ————— No. 10

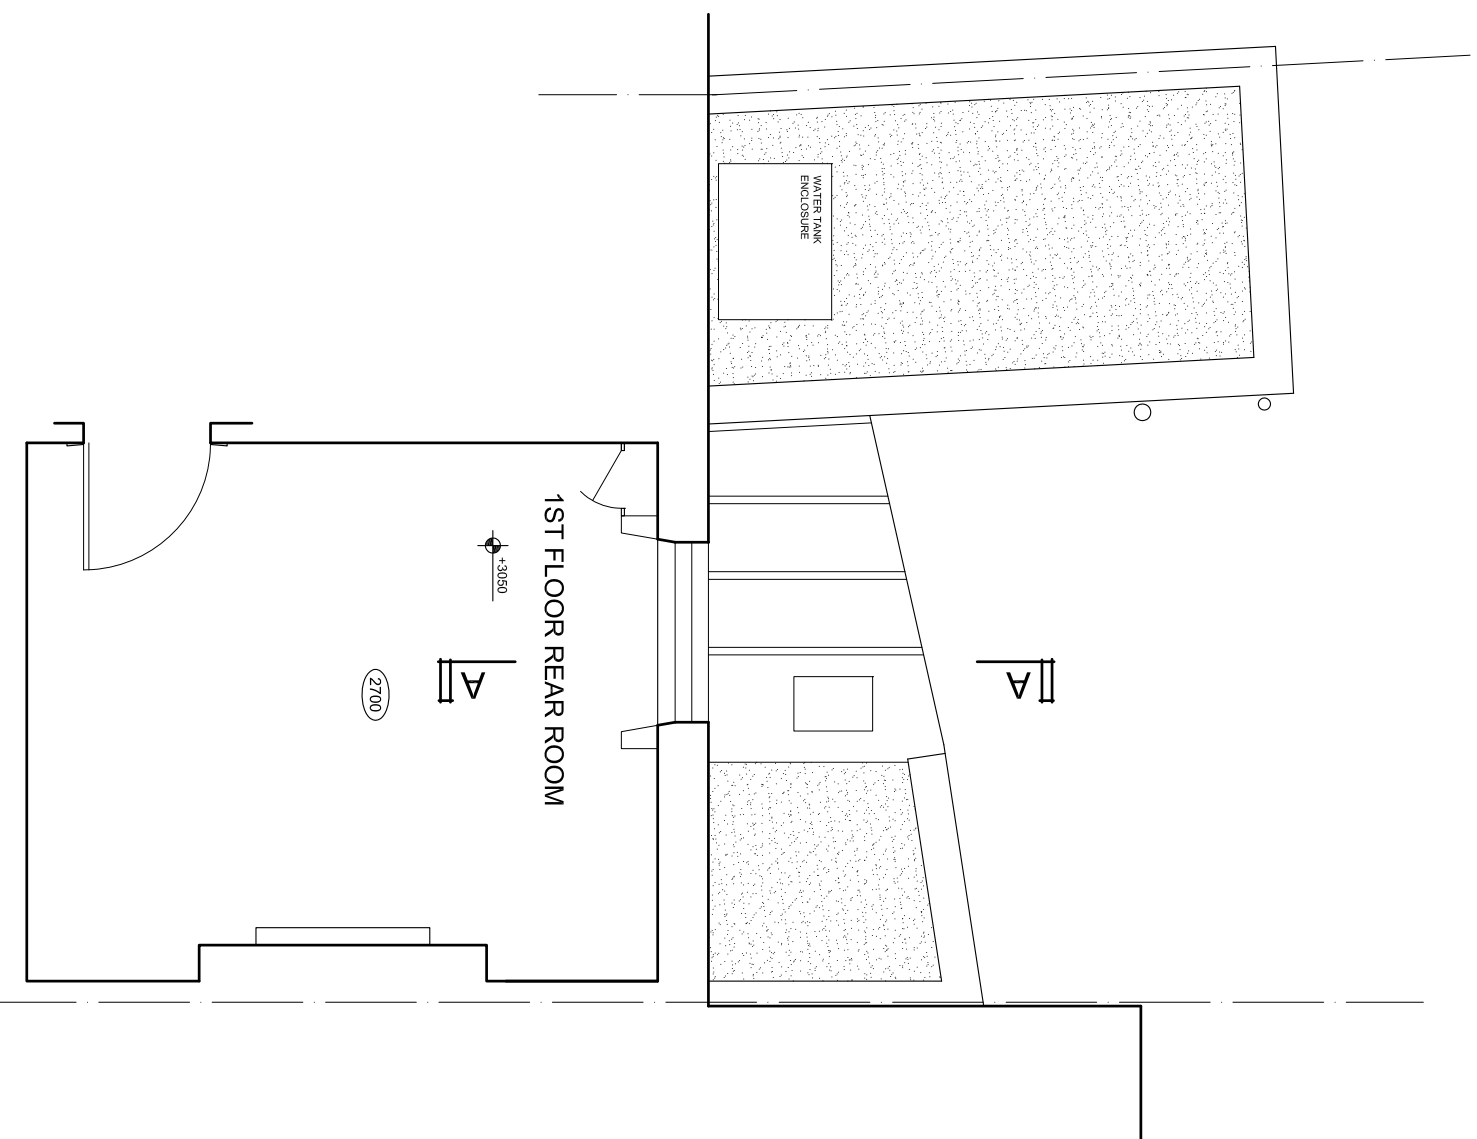

REAR GROUND FLOOR PLAN

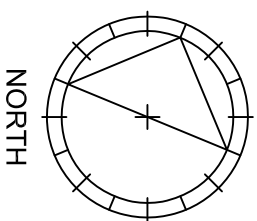

REAR 1ST FLOOR / ROOF PLAN

| REVISIONS | Rev | Date | Detail | NOTES |
|-----------|-----|------|--------|---|
| | | | | 1. ALL DIMENSIONS TO BE CONFIRMED ON SITE |
| | | | | 2. DRAWINGS TO BE READ IN CONJUNCTION WITH SPECIFICATION AND ENGINEERS' DRAWINGS. |

| | | |
|--|--|---------------------------------------|
| <p>CARYATID architects 20 Kings Avenue : Muswell Hill LONDON : N10 1PB Tel : 020 8444 6197</p> | <p>TITLE: PROPOSED ALTERATIONS 9 HOLLY TERRACE HIGHGATE N6 6LX for The Robert Anderson Trust</p> | <p>DRAWING: EXISTING PLANS</p> |
| <p>Date: 04-07-2019</p> | <p>Drawn by: mjl</p> | <p>Scale: 1:50 (A3)</p> |
| <p>© Caryatid Ltd 2019</p> | | <p>Revised: -</p> |
| | | <p>Drawn No.: 1902-01</p> |