


**REAR BASEMENT PLAN**

 


REVISIONS

Rev	Date	Detail

NOTES:  
 1. ALL DIMENSIONS TO BE CONFIRMED ON SITE  
 2. DRAWINGS TO BE READ IN CONJUNCTION WITH SPECIFICATION AND ENGINEERS' DRAWINGS.

© Caryatid Ltd 2019

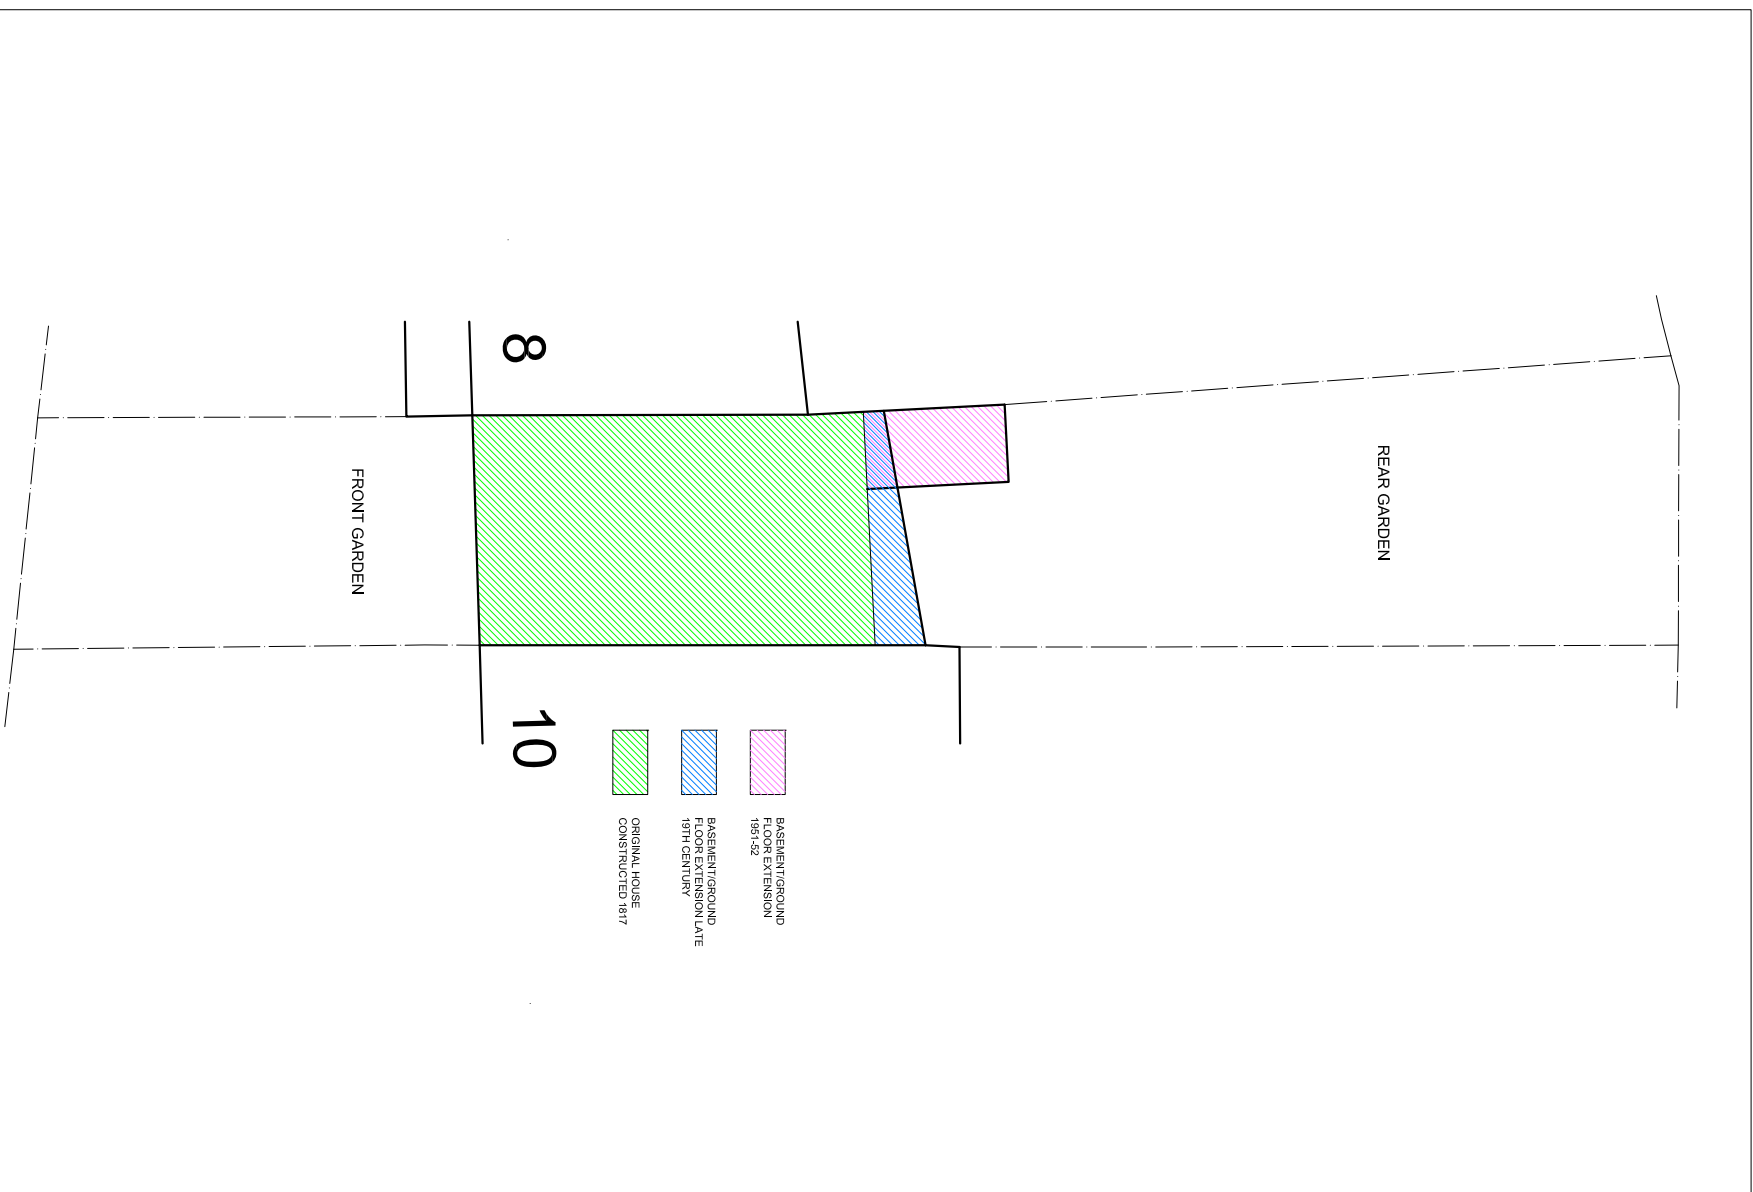

**SITE PLAN Scale 1:200 (A3)**

**CARYATID architects**  
 20 Kings Avenue · Muswell Hill  
 LONDON · N10 1PB  
 Tel: 020 8444 6197

**PROPOSED ALTERATIONS**  
 9 HOLLY TERRACE  
 HIGHGATE N6 6LX  
 for The Robert Anderson Trust

**EXISTING REAR BASEMENT AND SITE PLANS**

Date: 04-07-2019  
 Drawn By: mjl  
 Scale: 1:50 & 1:200 (A3)  
 Drawing No.: 1902-02