

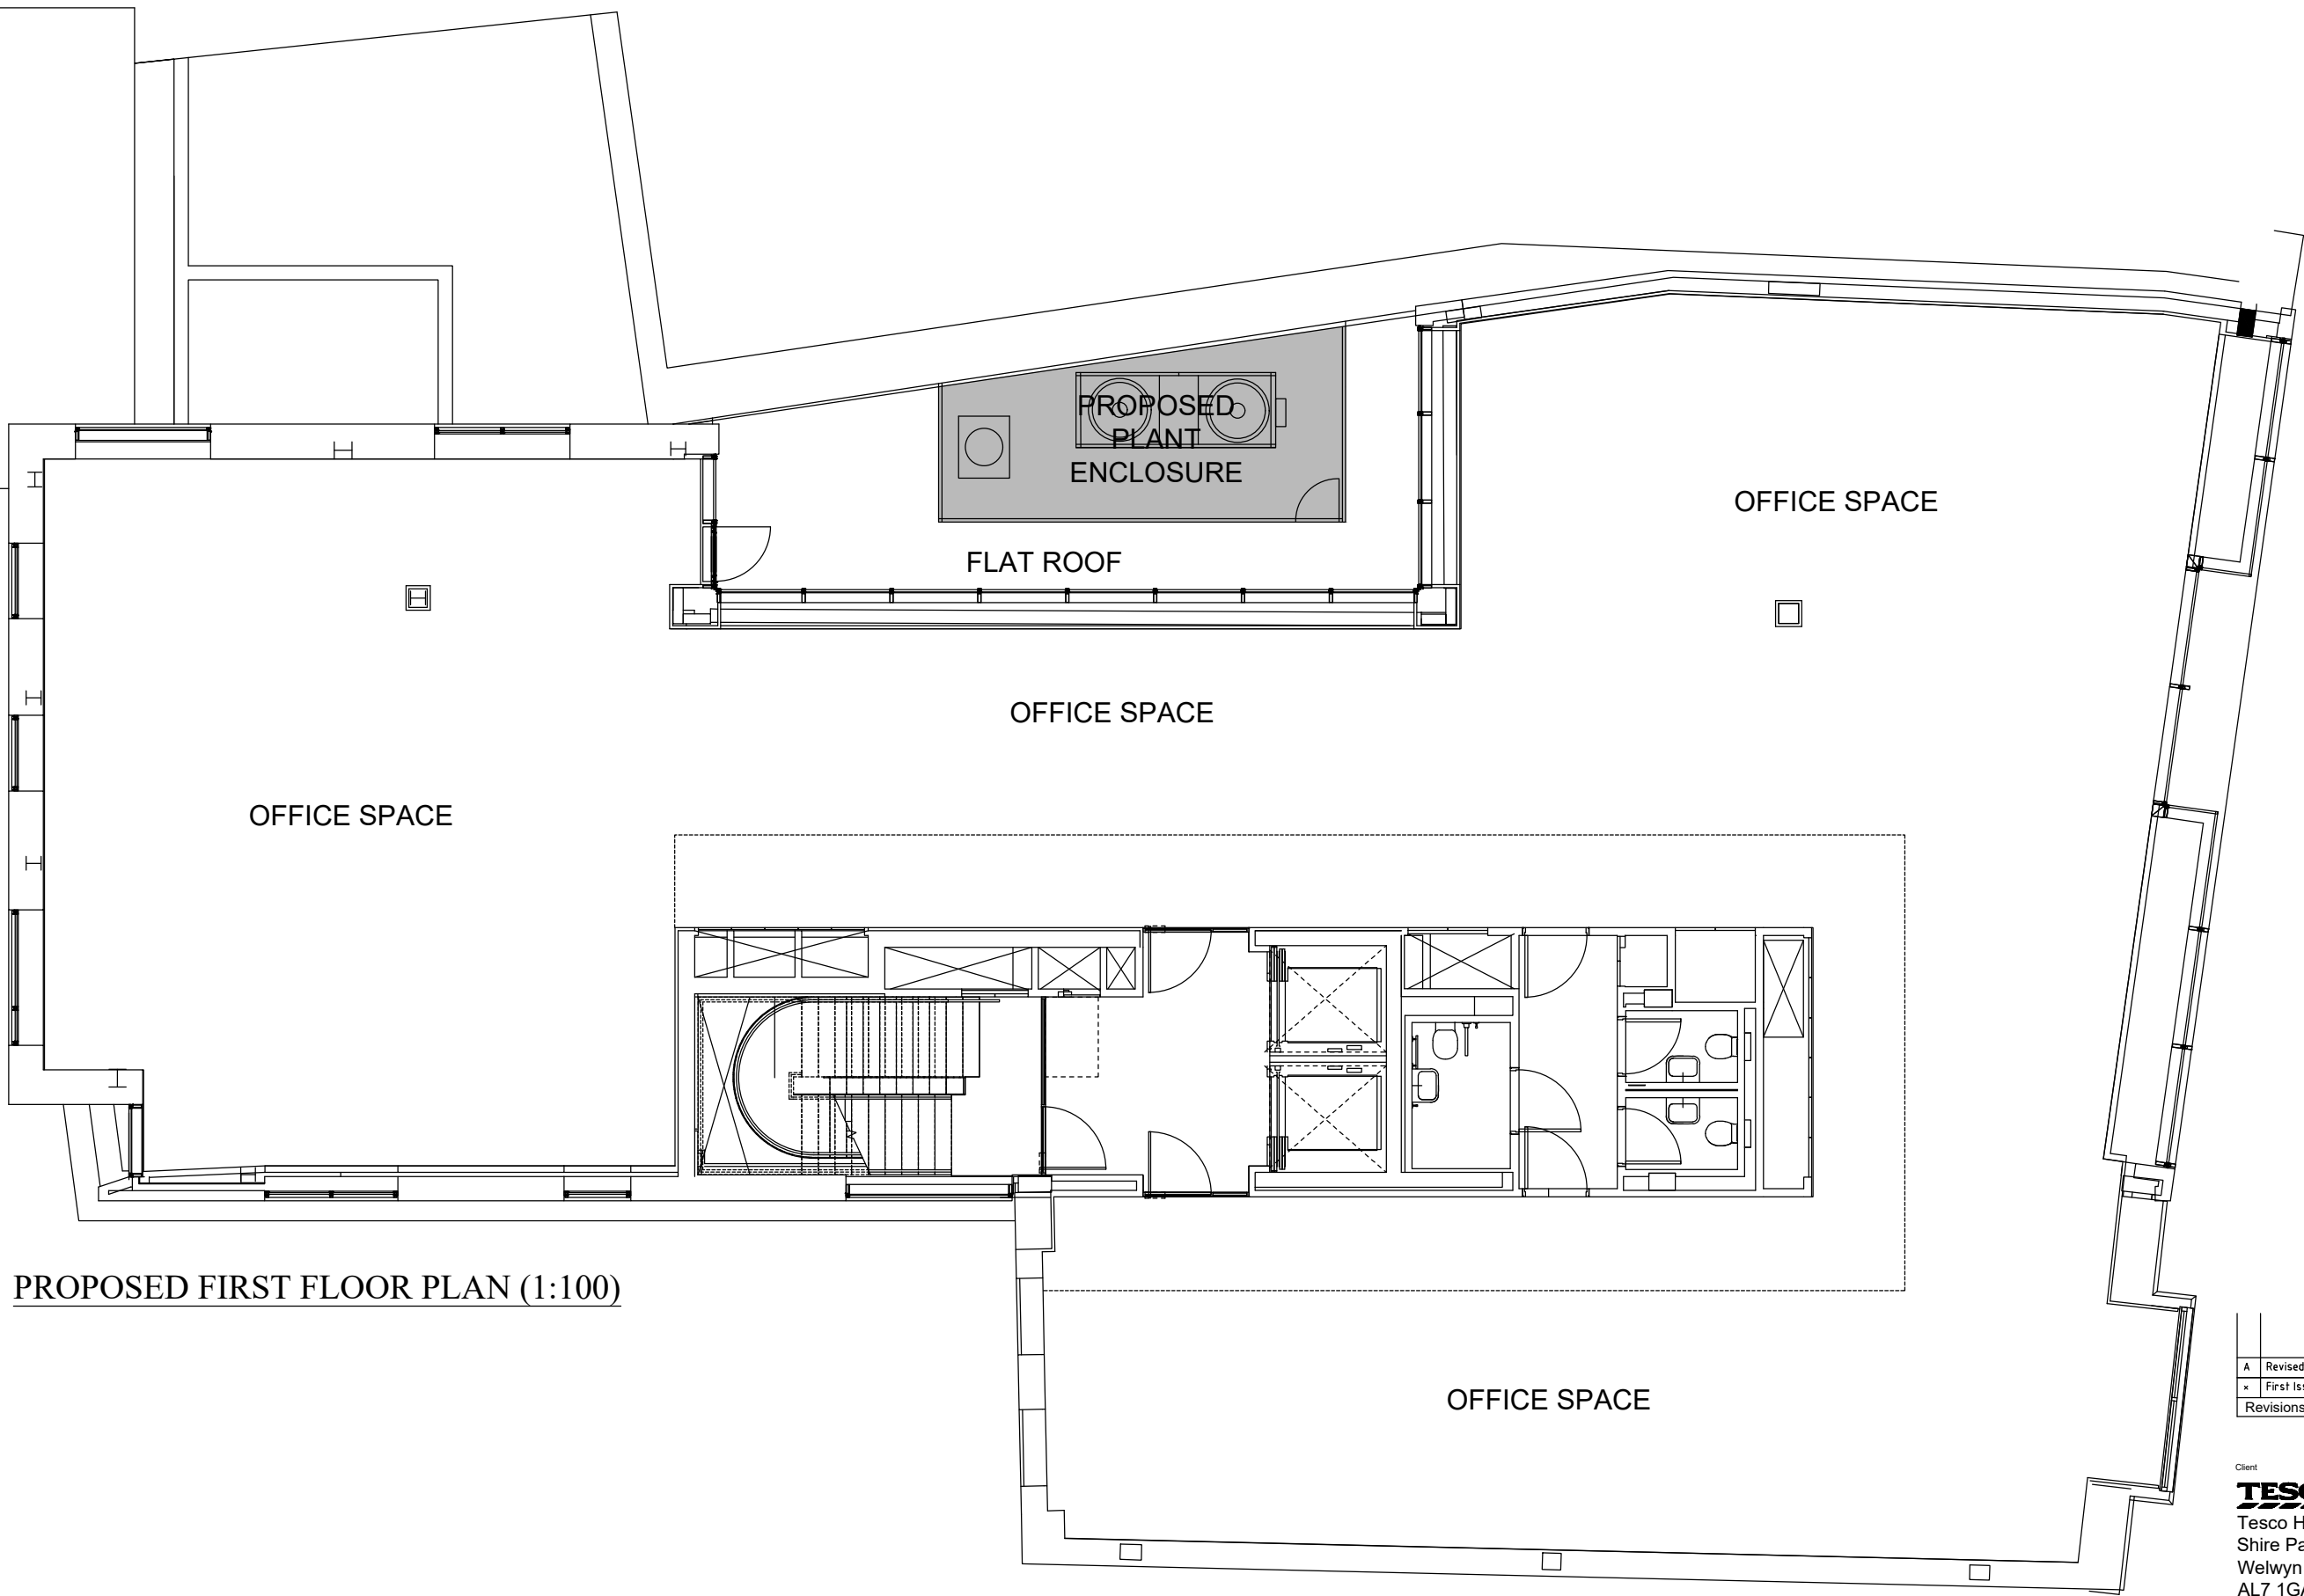


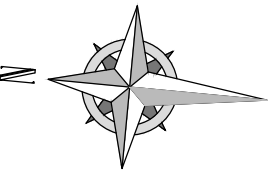

PROPOSED FIRST FLOOR PLAN (1:100)

SCALE BAR @ 1:100

 

A	Revised	17.09.19	DS	GP
x	First Issue	22.07.19	DS	GP
Revisions		Date	Drawn	Chk'd

Client
TESCO express
Tesco House,
Shire Park, Kestrel Way,
Welwyn Garden City,
AL7 1GA

Project
Retail Fitout
19-21 High Holborn
London

F9
ARCHITECTURAL
SOLUTIONS

FACTOR 9 DESIGN
Unit 519 Linen Hall
162-168 Regent Street
London
W1B 5TD
Phone 02078215650

Drawing Title	Status
Proposed Plant Plan @ First Floor	PLANNING
	Scale - unless otherwise stated 1:100 at A3
Drawing Number	Rev
17.035 / 32	A