



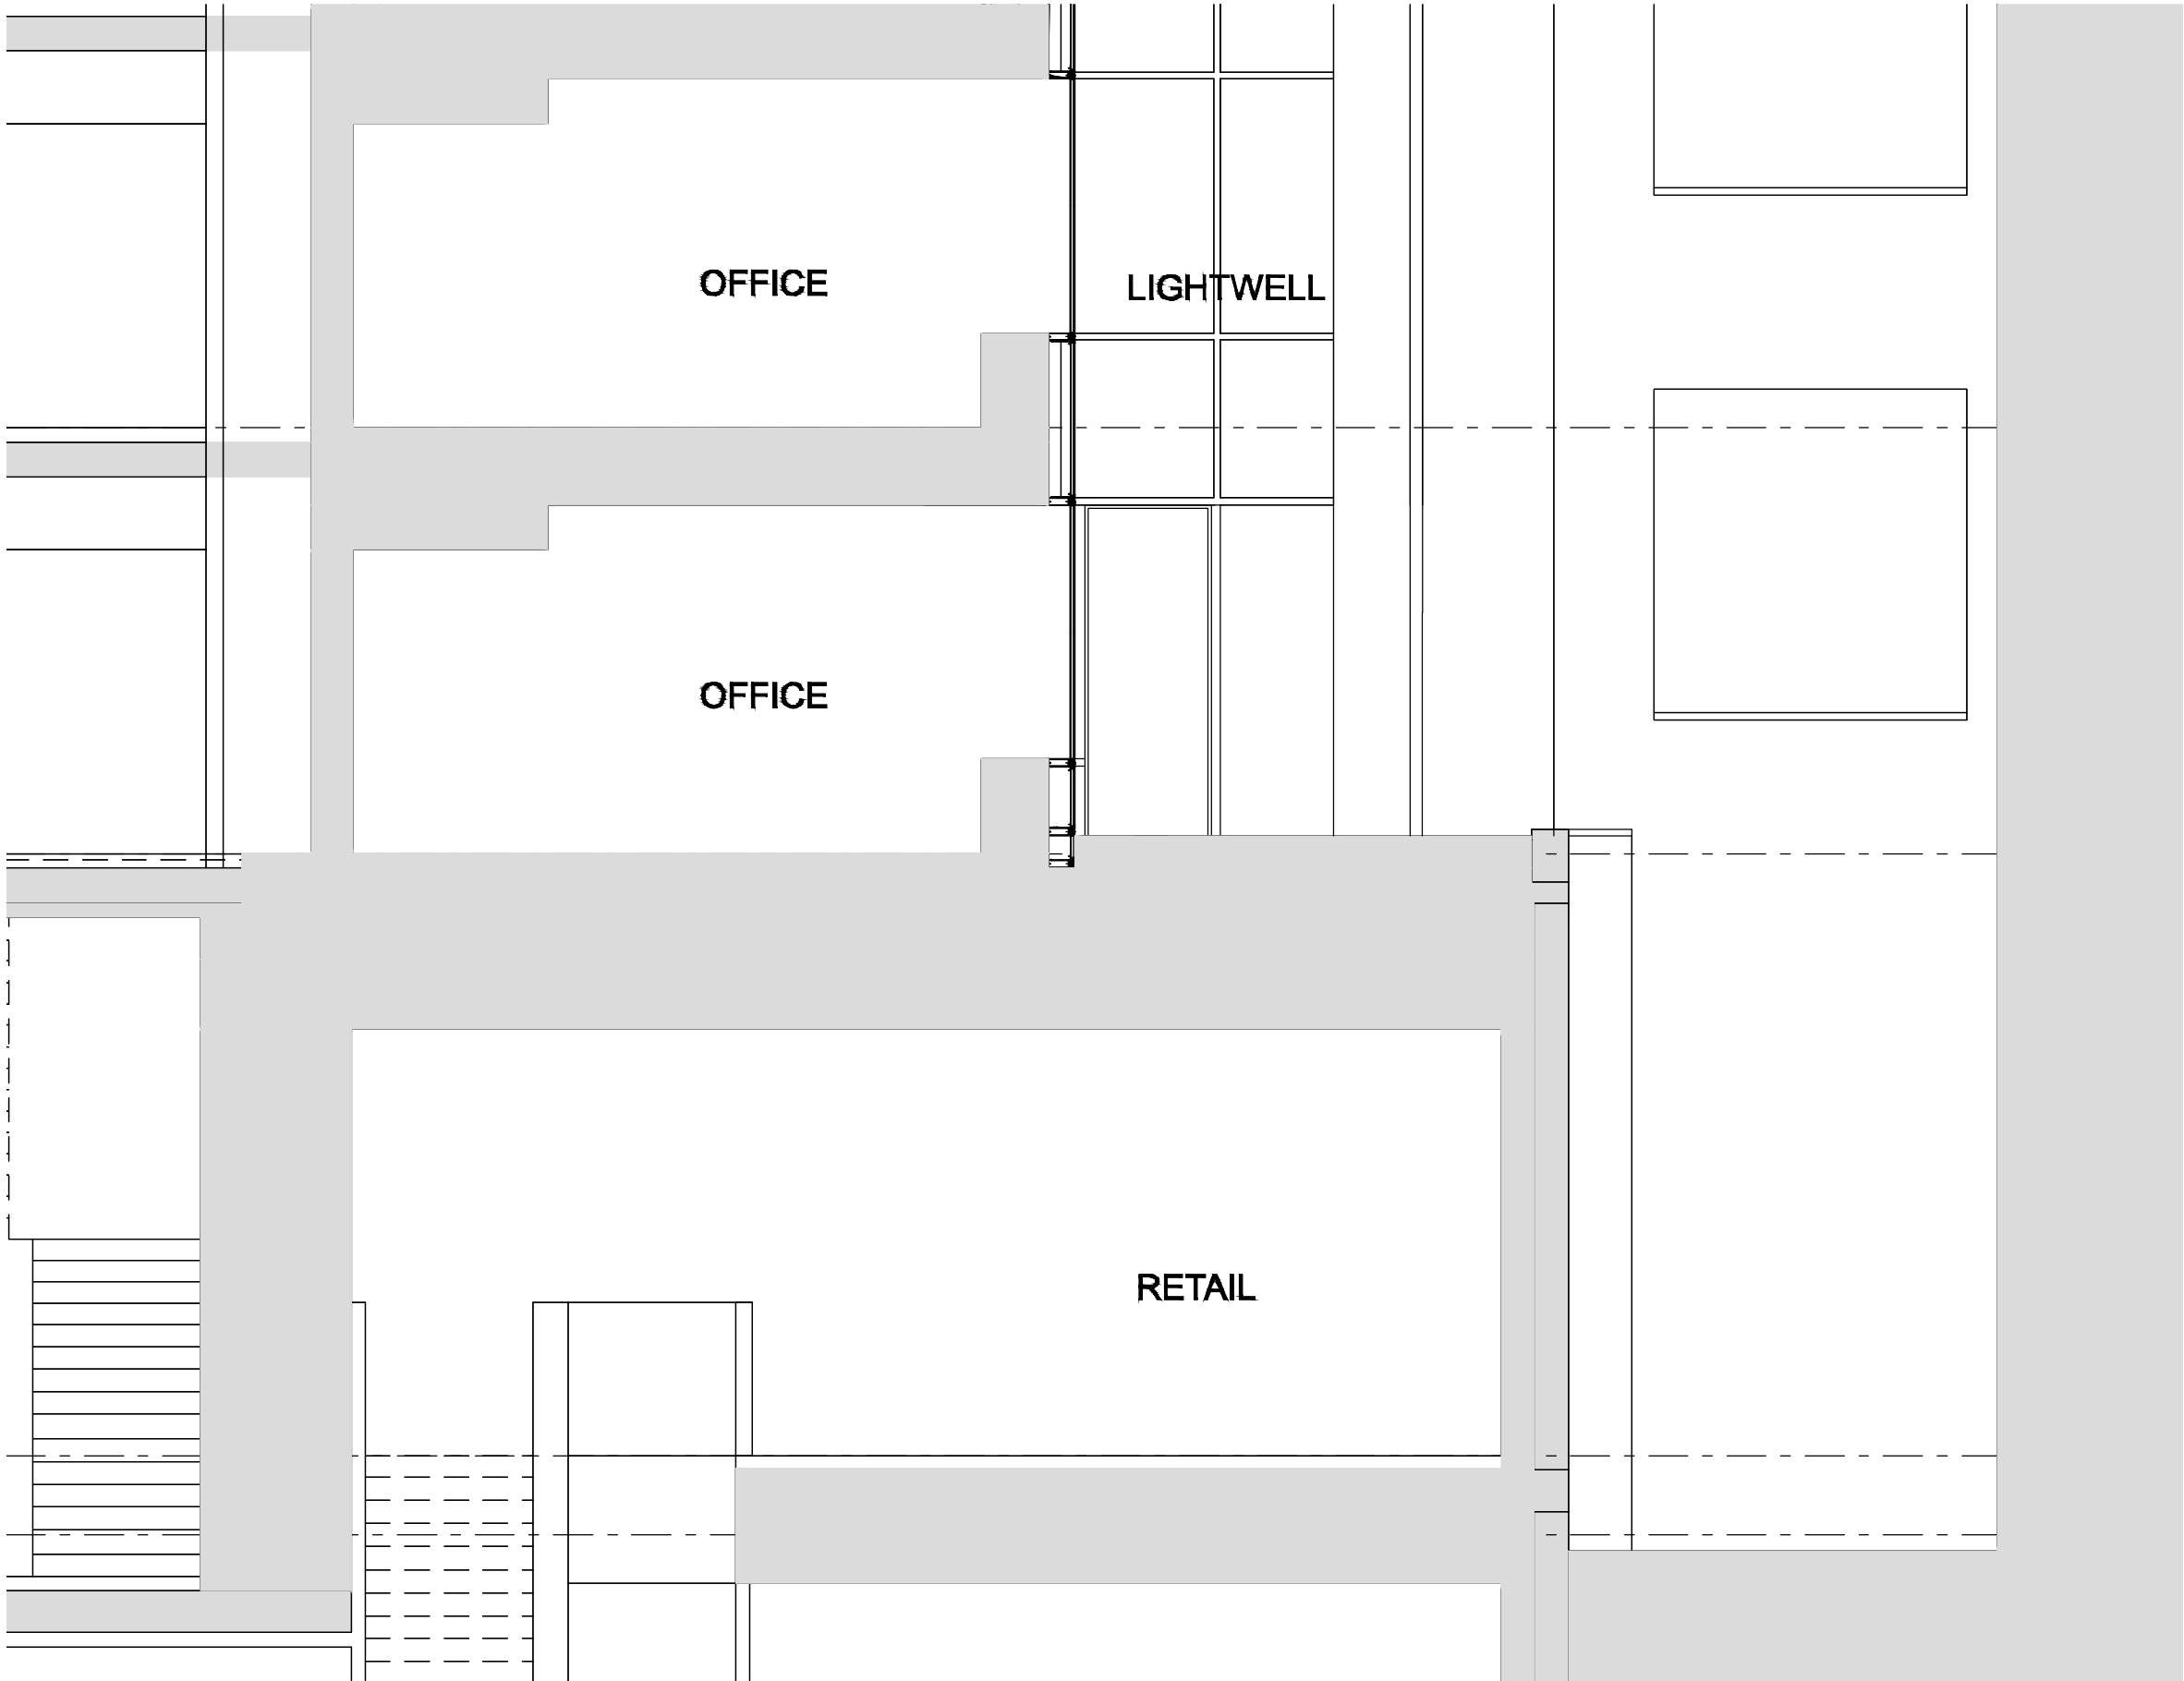

EXISTING SOUTH ELEVATION (1:50)

SCALE BAR @ 1:50

 

A	Revised	17.09.19	DS	GP
x	First Issue	22.07.19	DS	GP
Revisions		Date	Drawn	Chk'd

Client
TESCO express
Tesco House,
Shire Park, Kestrel Way,
Welwyn Garden City,
AL7 1GA

Project
Retail Fitout
19-21 High Holborn
London

F9D
ARCHITECTURAL
SOLUTIONS

FACTOR 9 DESIGN
Unit 519 Linen Hall
162-168 Regent Street
London
W1B 5TD
Phone 02078215650

Drawing Title Existing South Elevation	Status PLANNING	
	Scale - unless otherwise stated 1:50 at A3	
	Drawing Number 17.035 / 41	Rev A