


**NOTES**

DO NOT SCALE FROM DRAWING.  
DIMENSIONS TO BE CONFIRMED  
ON SITE

 

**DAVIES ARCHITECTURE LTD**

28 ELLIOTT SQ  
LONDON NW3 3SU  
TEL 020 7483 0669

**JOB**

POOJA SHAH  
64 DELANCEY ST  
LONDON NW1 7RY


**TITLE**

PROPOSALS  
SITE PLAN, SECTION


**DATE** 3.10.19

**SCALE** 1:50 @A3

**DRAWING NO** DEL64+PL2-GA-00

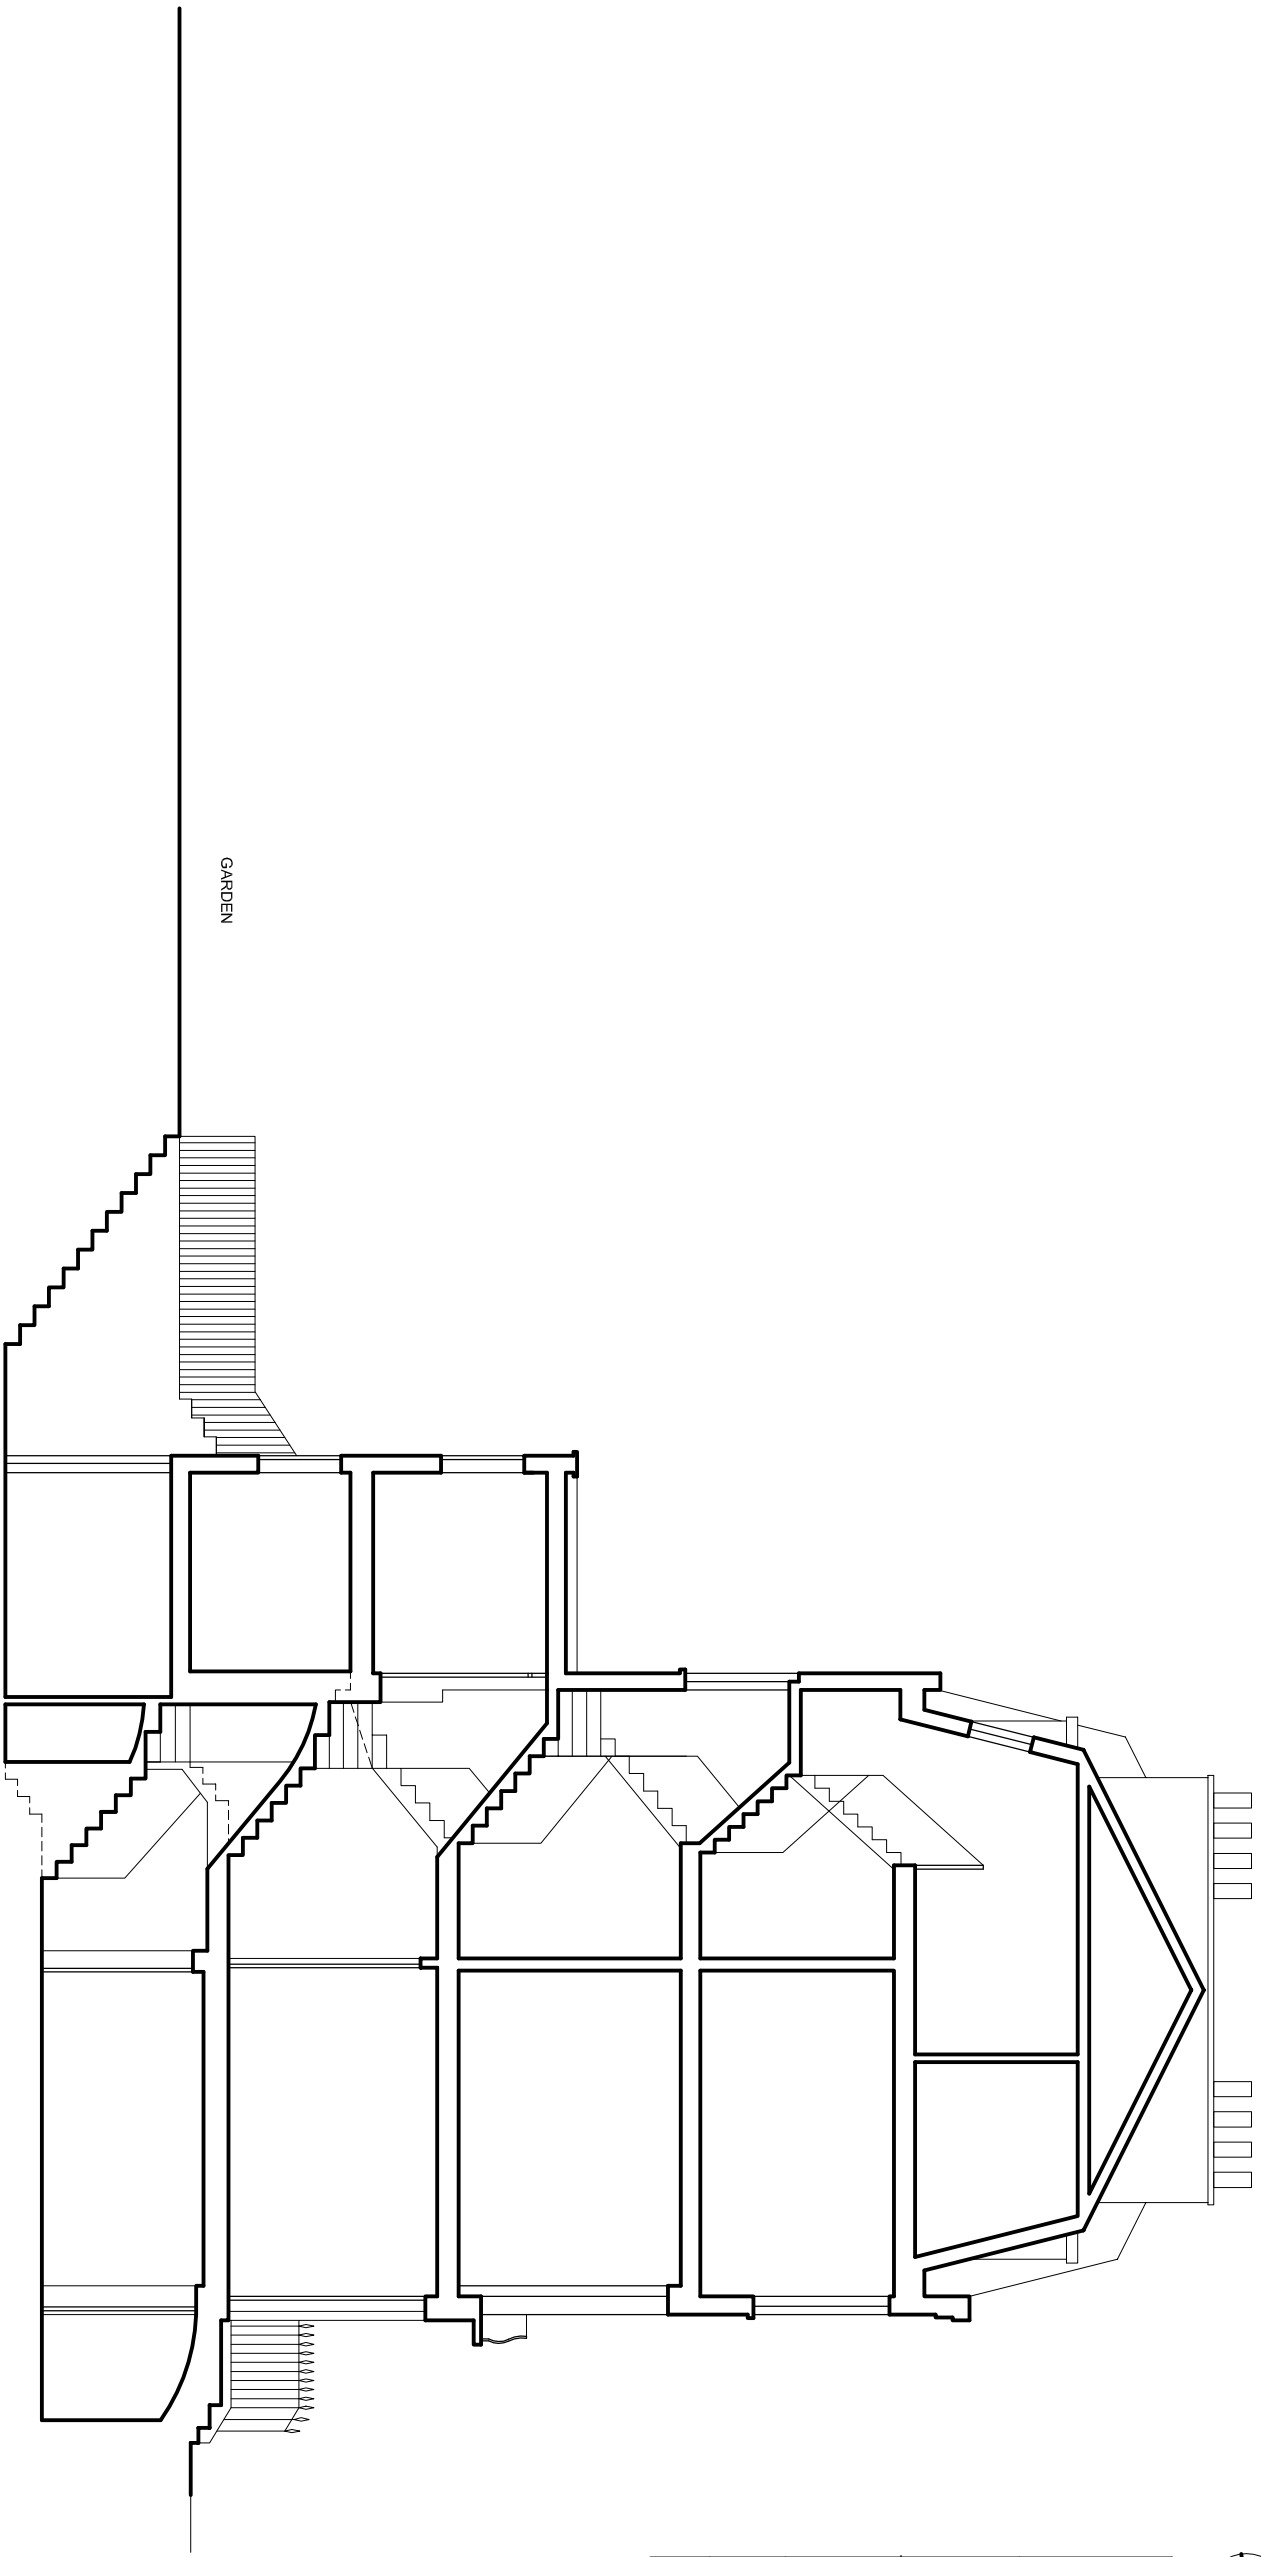

SECTION A

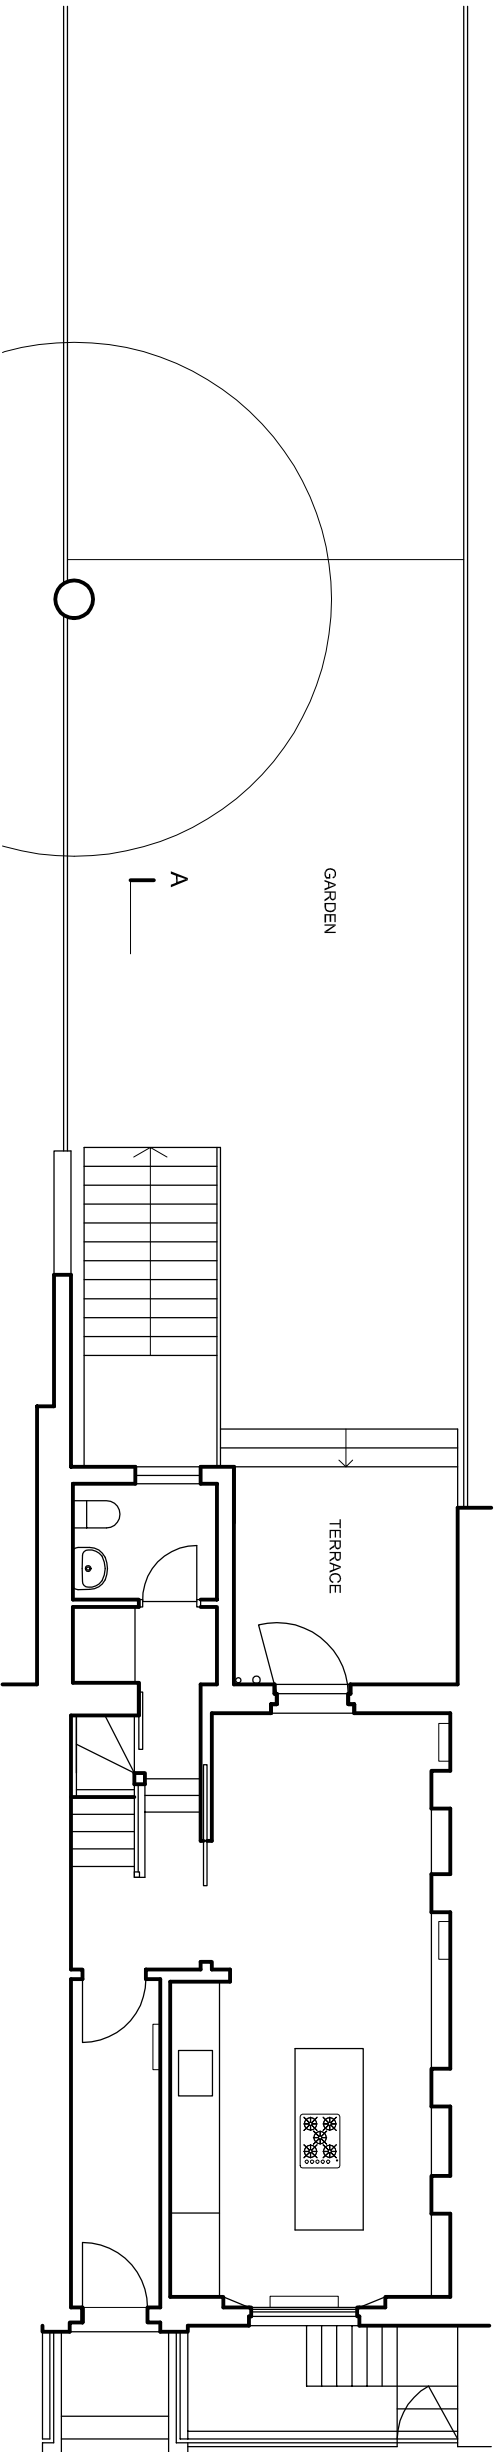

GROUND FLOOR