



PROPOSED FRONT ELEVATION
SHOWING DECKING BALUSTRADING


BALUSTRADE WITH
PLANTERS SIMILAR TO
No 331

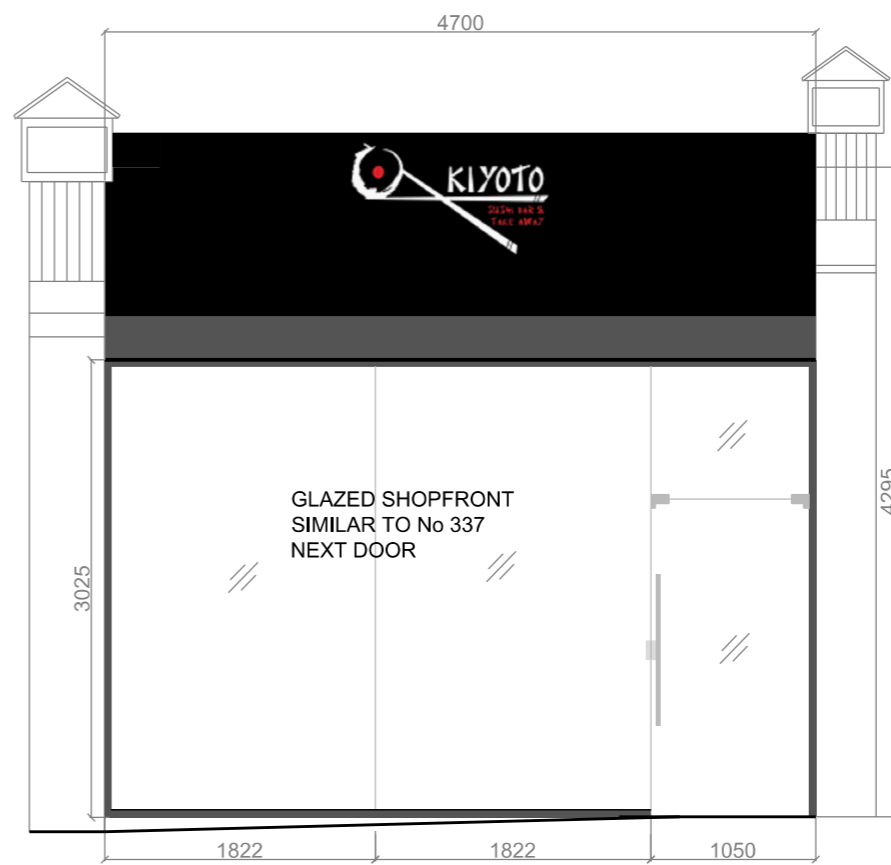

PROPOSED FRONT ELEVATION
WITHOUT DECKING BALUSTRADING

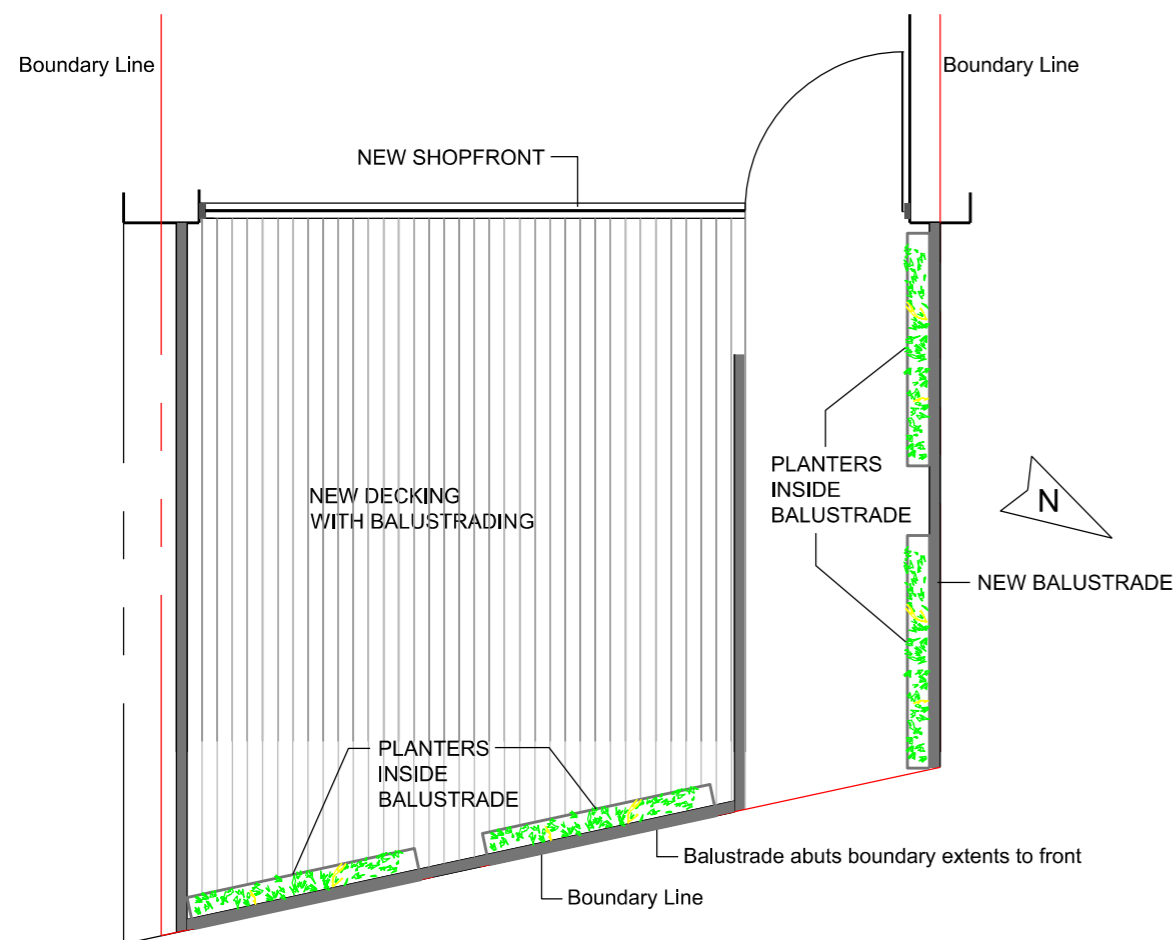

PROPOSED SHOPFRONT & DECKING PLAN

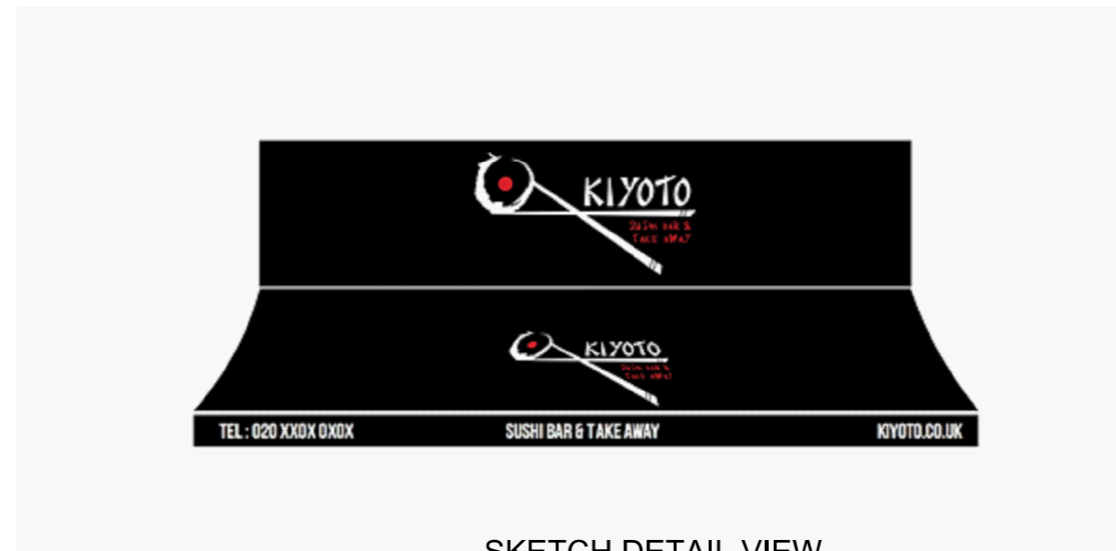

**SKETCH DETAIL VIEW
OF OPEN AWNING
SHOWING LOGOS**
WATER RESISTANT CANVAS
WITH SKIRTING TO FRONT & SIDES
SEE SIDE ELEVATION SHEET

B	FOR PLANNING - SHUTTER BOX HOUSING REMOVED	RG	OCT 2019
A	FOR PLANNING - PLANTERS ADDED DRAWING NAME CHANGED	RG	AUG 2019
-	FOR PLANNING	RG	JUNE 2019
REV:	DESCRIPTION:	BY:	DATE:

ROY GLADWELL DESIGN
<http://www.roygladwelldesign.co.uk>

PROJECT:
KIYOTO SHOP FRONT
335 WEST END LANE
LONDON NW6 1RS

TITLE:
**PROPOSED SHOPFRONT PLAN,
FRONT ELEVATIONS AND
AWNING SKETCH**

DRAWN: RG DATE: JUNE 2019

CHECKED: DATE:

SCALE: 1:50 PAPER: A3

DRAWING No: **A-KSF335WELNW6-PP-02** REV: **B**