




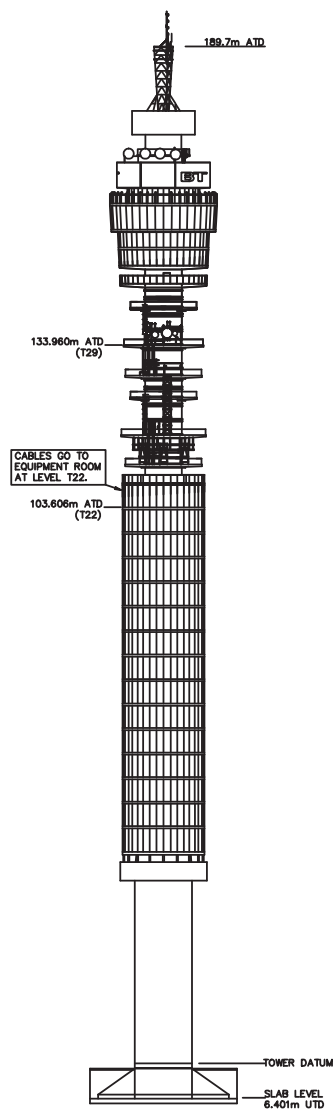

ELEVATION VIEW OF TOWER
FACING WEST
SCALE 1:1000

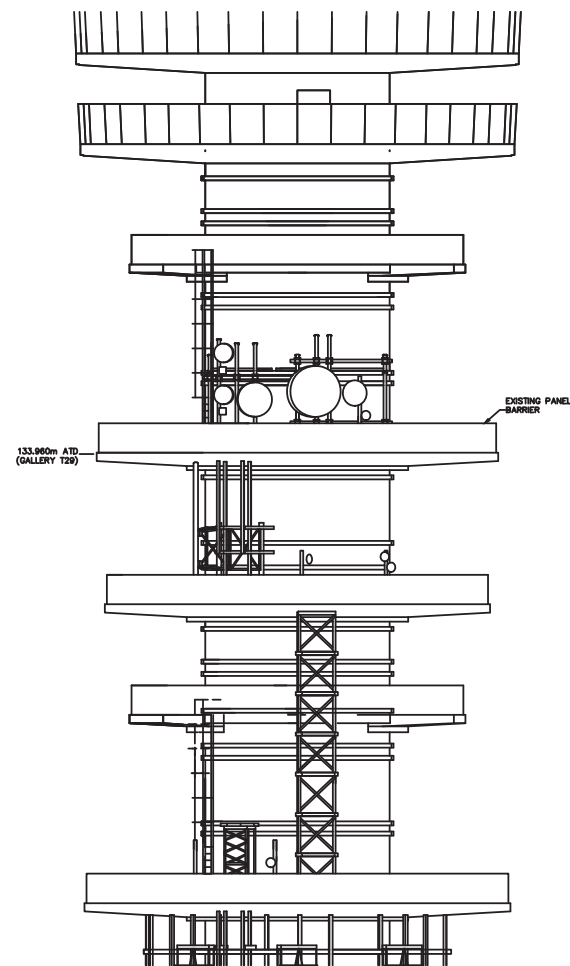

ENLARGED PART ELEVATION VIEW OF TOWER FACING WEST
SHOWING EXISTING AERIALS
SCALE 1:200

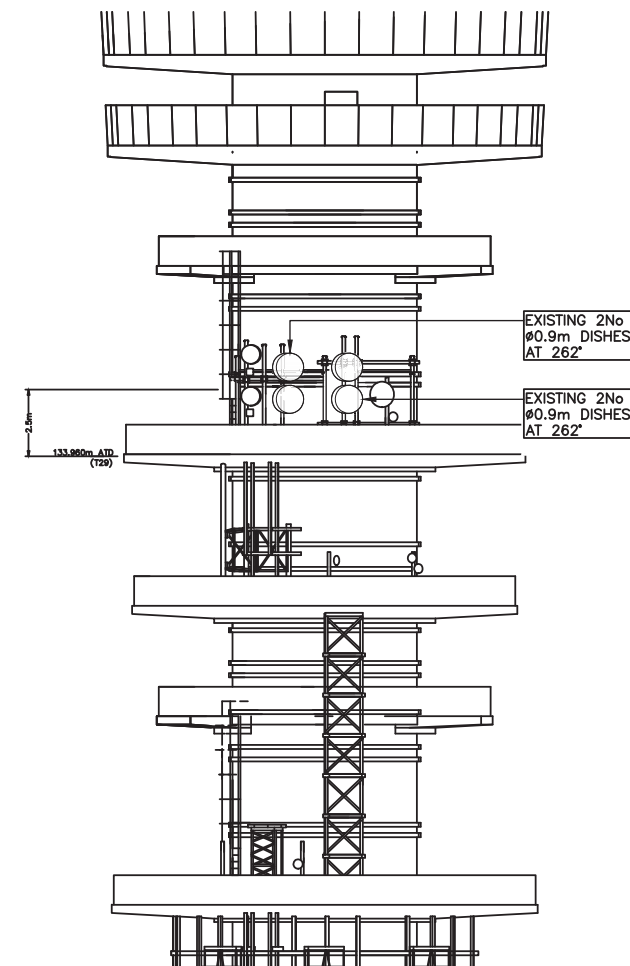

ENLARGED PART ELEVATION VIEW OF TOWER FACING WEST
SHOWING PROPOSED AERIALS
SCALE 1:200



ORIGINAL SCALE AT A3 - 1:200

ALL DIMENSIONS IN MILLIMETRES

Wessex House,
Wimborne,
Dorset,
BH21 1PB
Tel: (01202) 856800
Fax: (01202) 856801

Tixos Ltd,
3 The Courtyard,
Timothy's Bridge Road,
Stratford-Upon-Avon
Warwickshire, CV37 9NP
Tel: (01643) 851686

REV	DATE	DESCRIPTION	BY	CHK
A	07/08/19	FOR ISSUE	SAV	MA

BT TOWER WEST ELEVATION

SCALE	DRAWING STATUS	Site No.	Drg No.	REV
1:100 © A3	INFORMATION	BTT	/02	A