


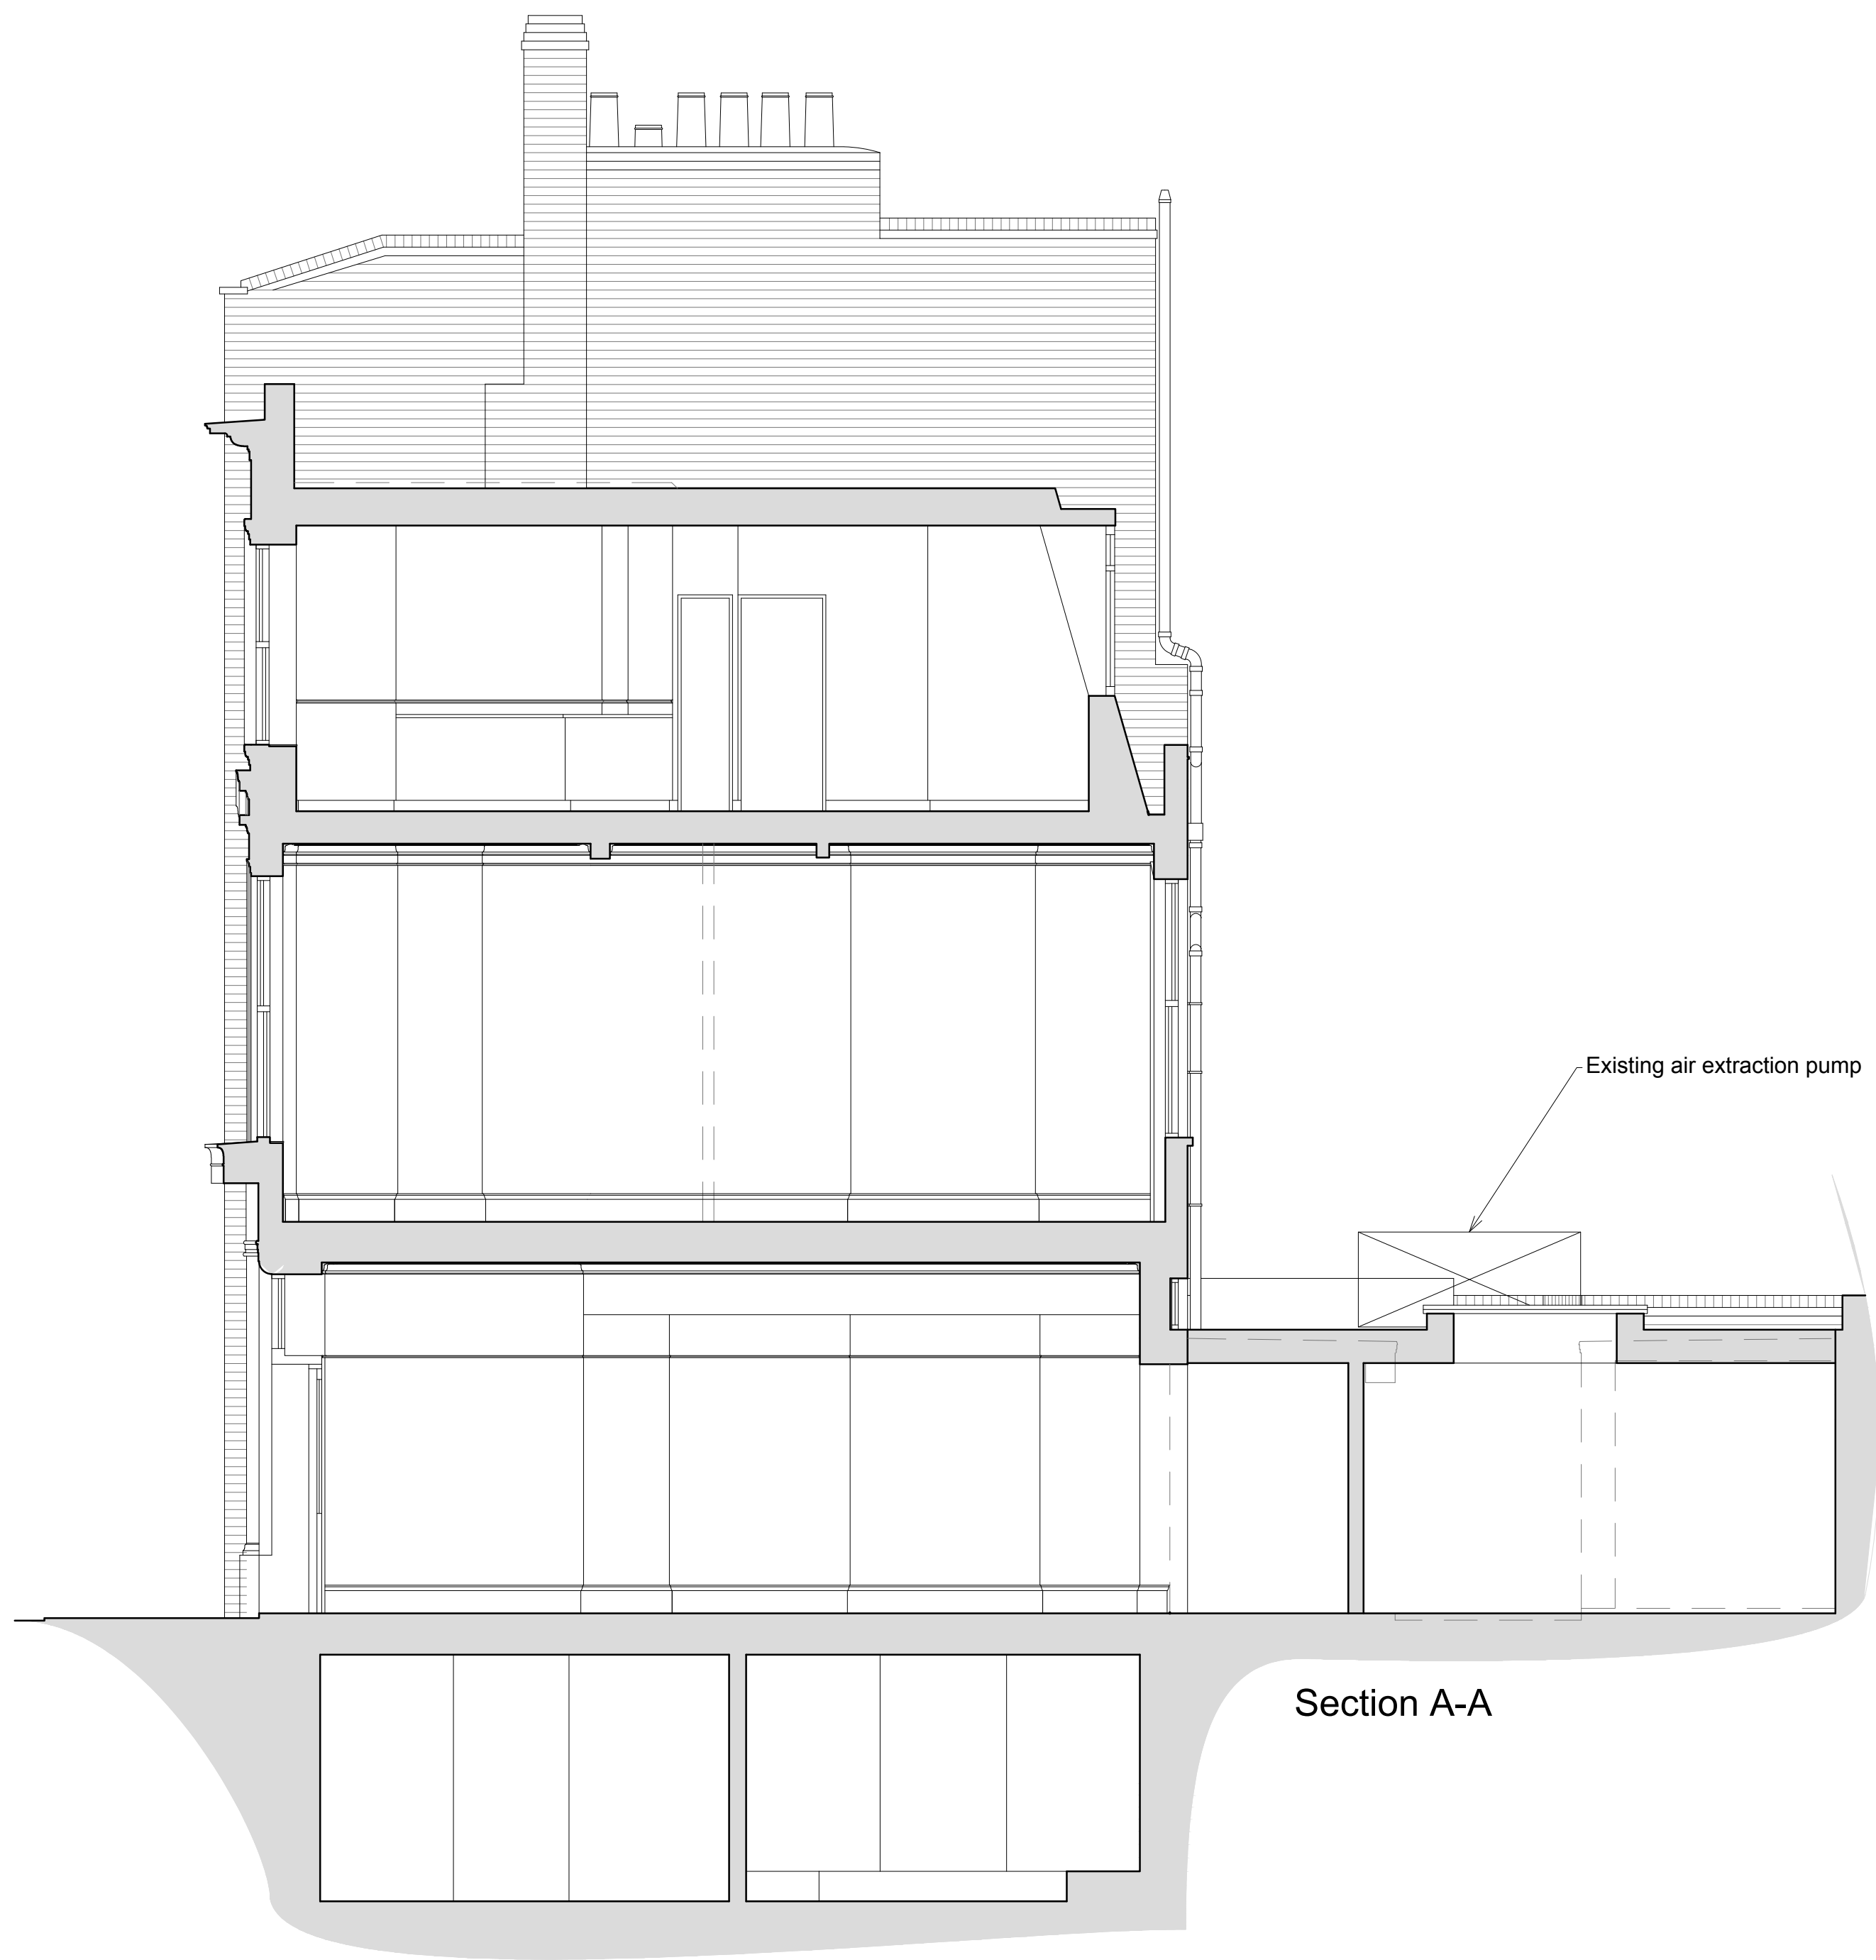

Section A-A



Part Rear Elevation



Rear Elevation



Revisions		
Client		
Job title		
1 PAKENHAM STREET, LONDON WC1X 0LA		
Drawing title		
REAR ELEVATIONS and SECTION AS EXISTING		
Scale	Date	Drawn
1:50@A1	Jan 2019	SCM

BRILL ■ OWEN
CHARTERED ARCHITECTS
Grove House, 2B Lichfield Grove, London N3 2JP
Telephone: 020 8349 0037. Fax: 020 8349 0092
E-mail: architects@brillowen.co.uk

13-808 SUR 03