
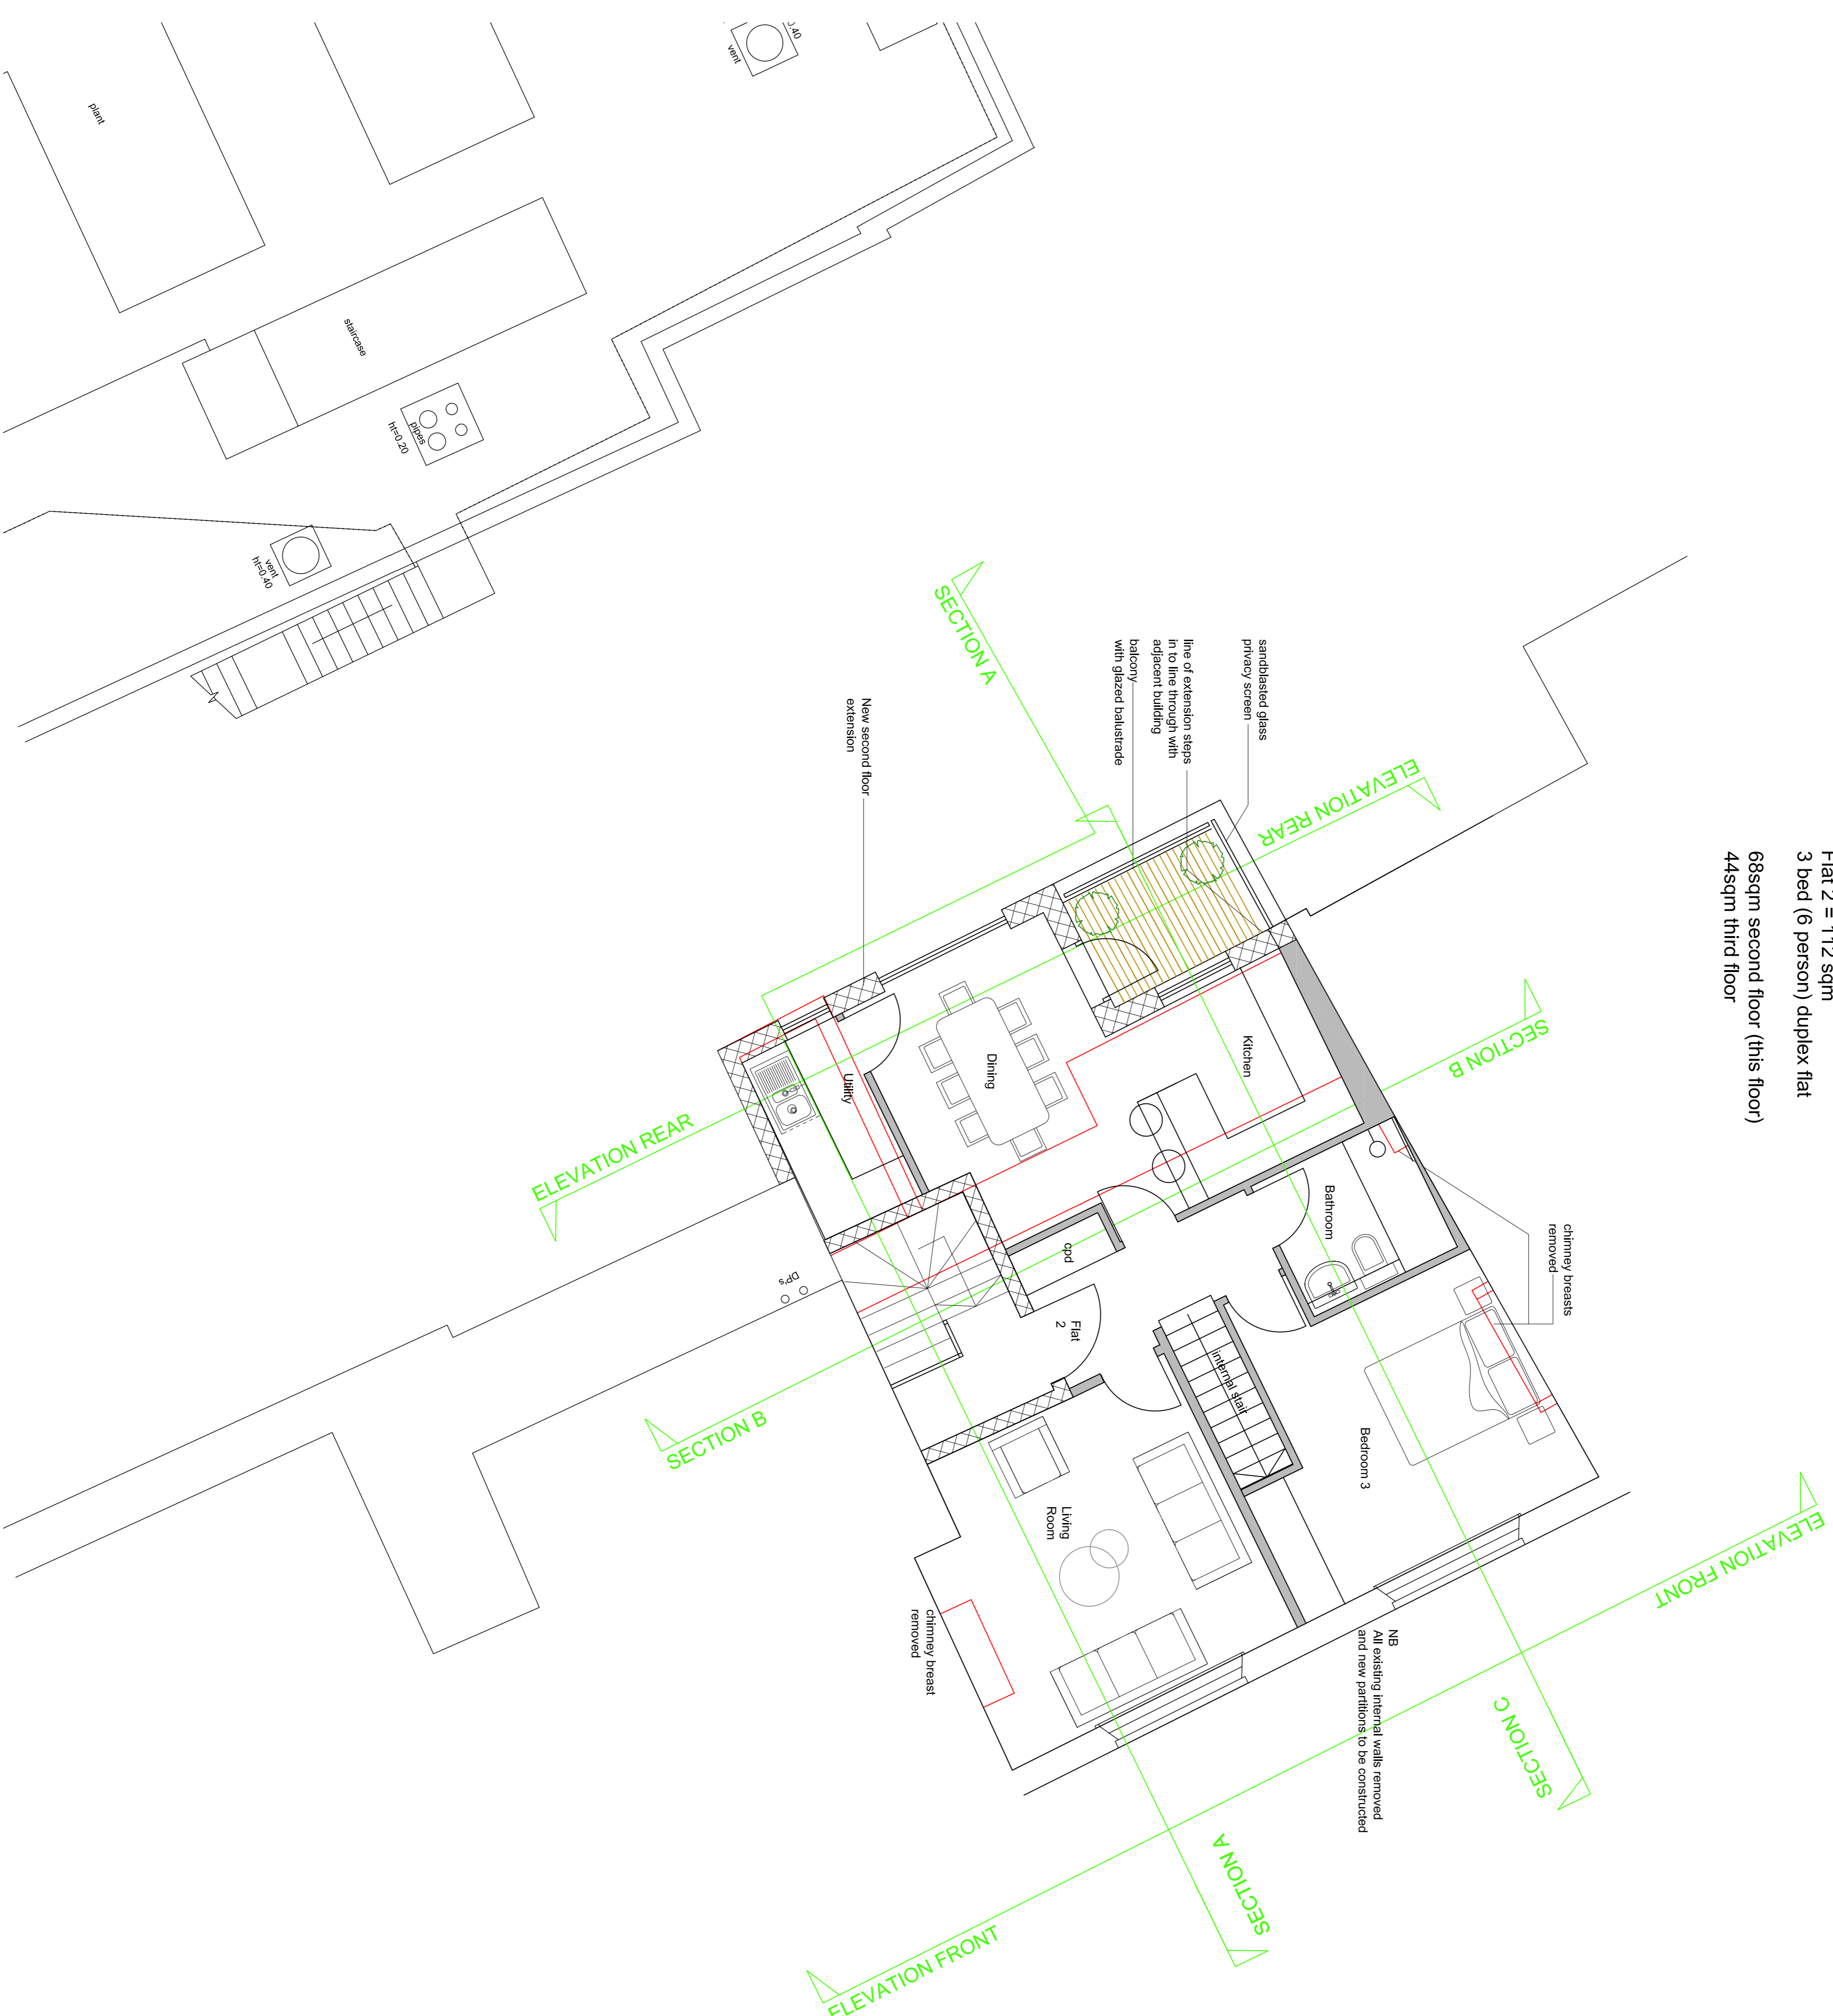


NOTES:

1. Dimensions are in millimetres unless stated otherwise
2. Levels are in meters AOD unless stated otherwise
3. Dimensions govern. Do not scale off the drawing
4. All dimensions to be verified on site before proceeding
5. All discrepancies on this drawing to be notified in writing to the Architect.

**FLAT 2**  
 Flat 2 = 112 sqm  
 3 bed (6 person) duplex flat  
 68sqm second floor (this floor)  
 44sqm third floor

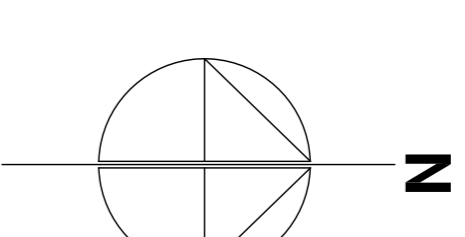

REVISIONS:  
 00: 20.08.19 First Issued

**PLANNING**

PROJECT  
 151-153 Camden High Street  
 Camden  
 London NW17JR  
 Mr. Simon Ikin

DRAWING

**PROPOSED SECOND FLOOR PLAN**

SCALE	PAPER SIZE	DATE	DRAWN BY
1:50	A1	AUG'19	SH
DRAWING N°	REVISION	18.15.202	00

**place** \*  
 architecture + design

Place Architecture and Design Limited  
 57 Priory Road, Reigate, Surrey RH2 8JA  
 t: 01737 211793  
 w: www.place-architectureanddesign.co.uk