



NOTES:

- 1. Dimensions are in millimetres unless stated otherwise
- 2. Levels are in meters AOD unless stated otherwise
- 3. Dimensions govern. Do not scale off the drawing
- 4. All dimensions to be verified on site before proceeding
- 5. All discrepancies on this drawing to be notified in writing to the Architect.

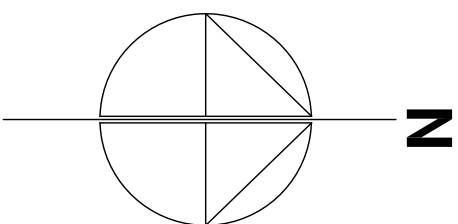

Retail Unit  
Retail area proposed = 76sqm  
(Retail area existing = 81sqm)

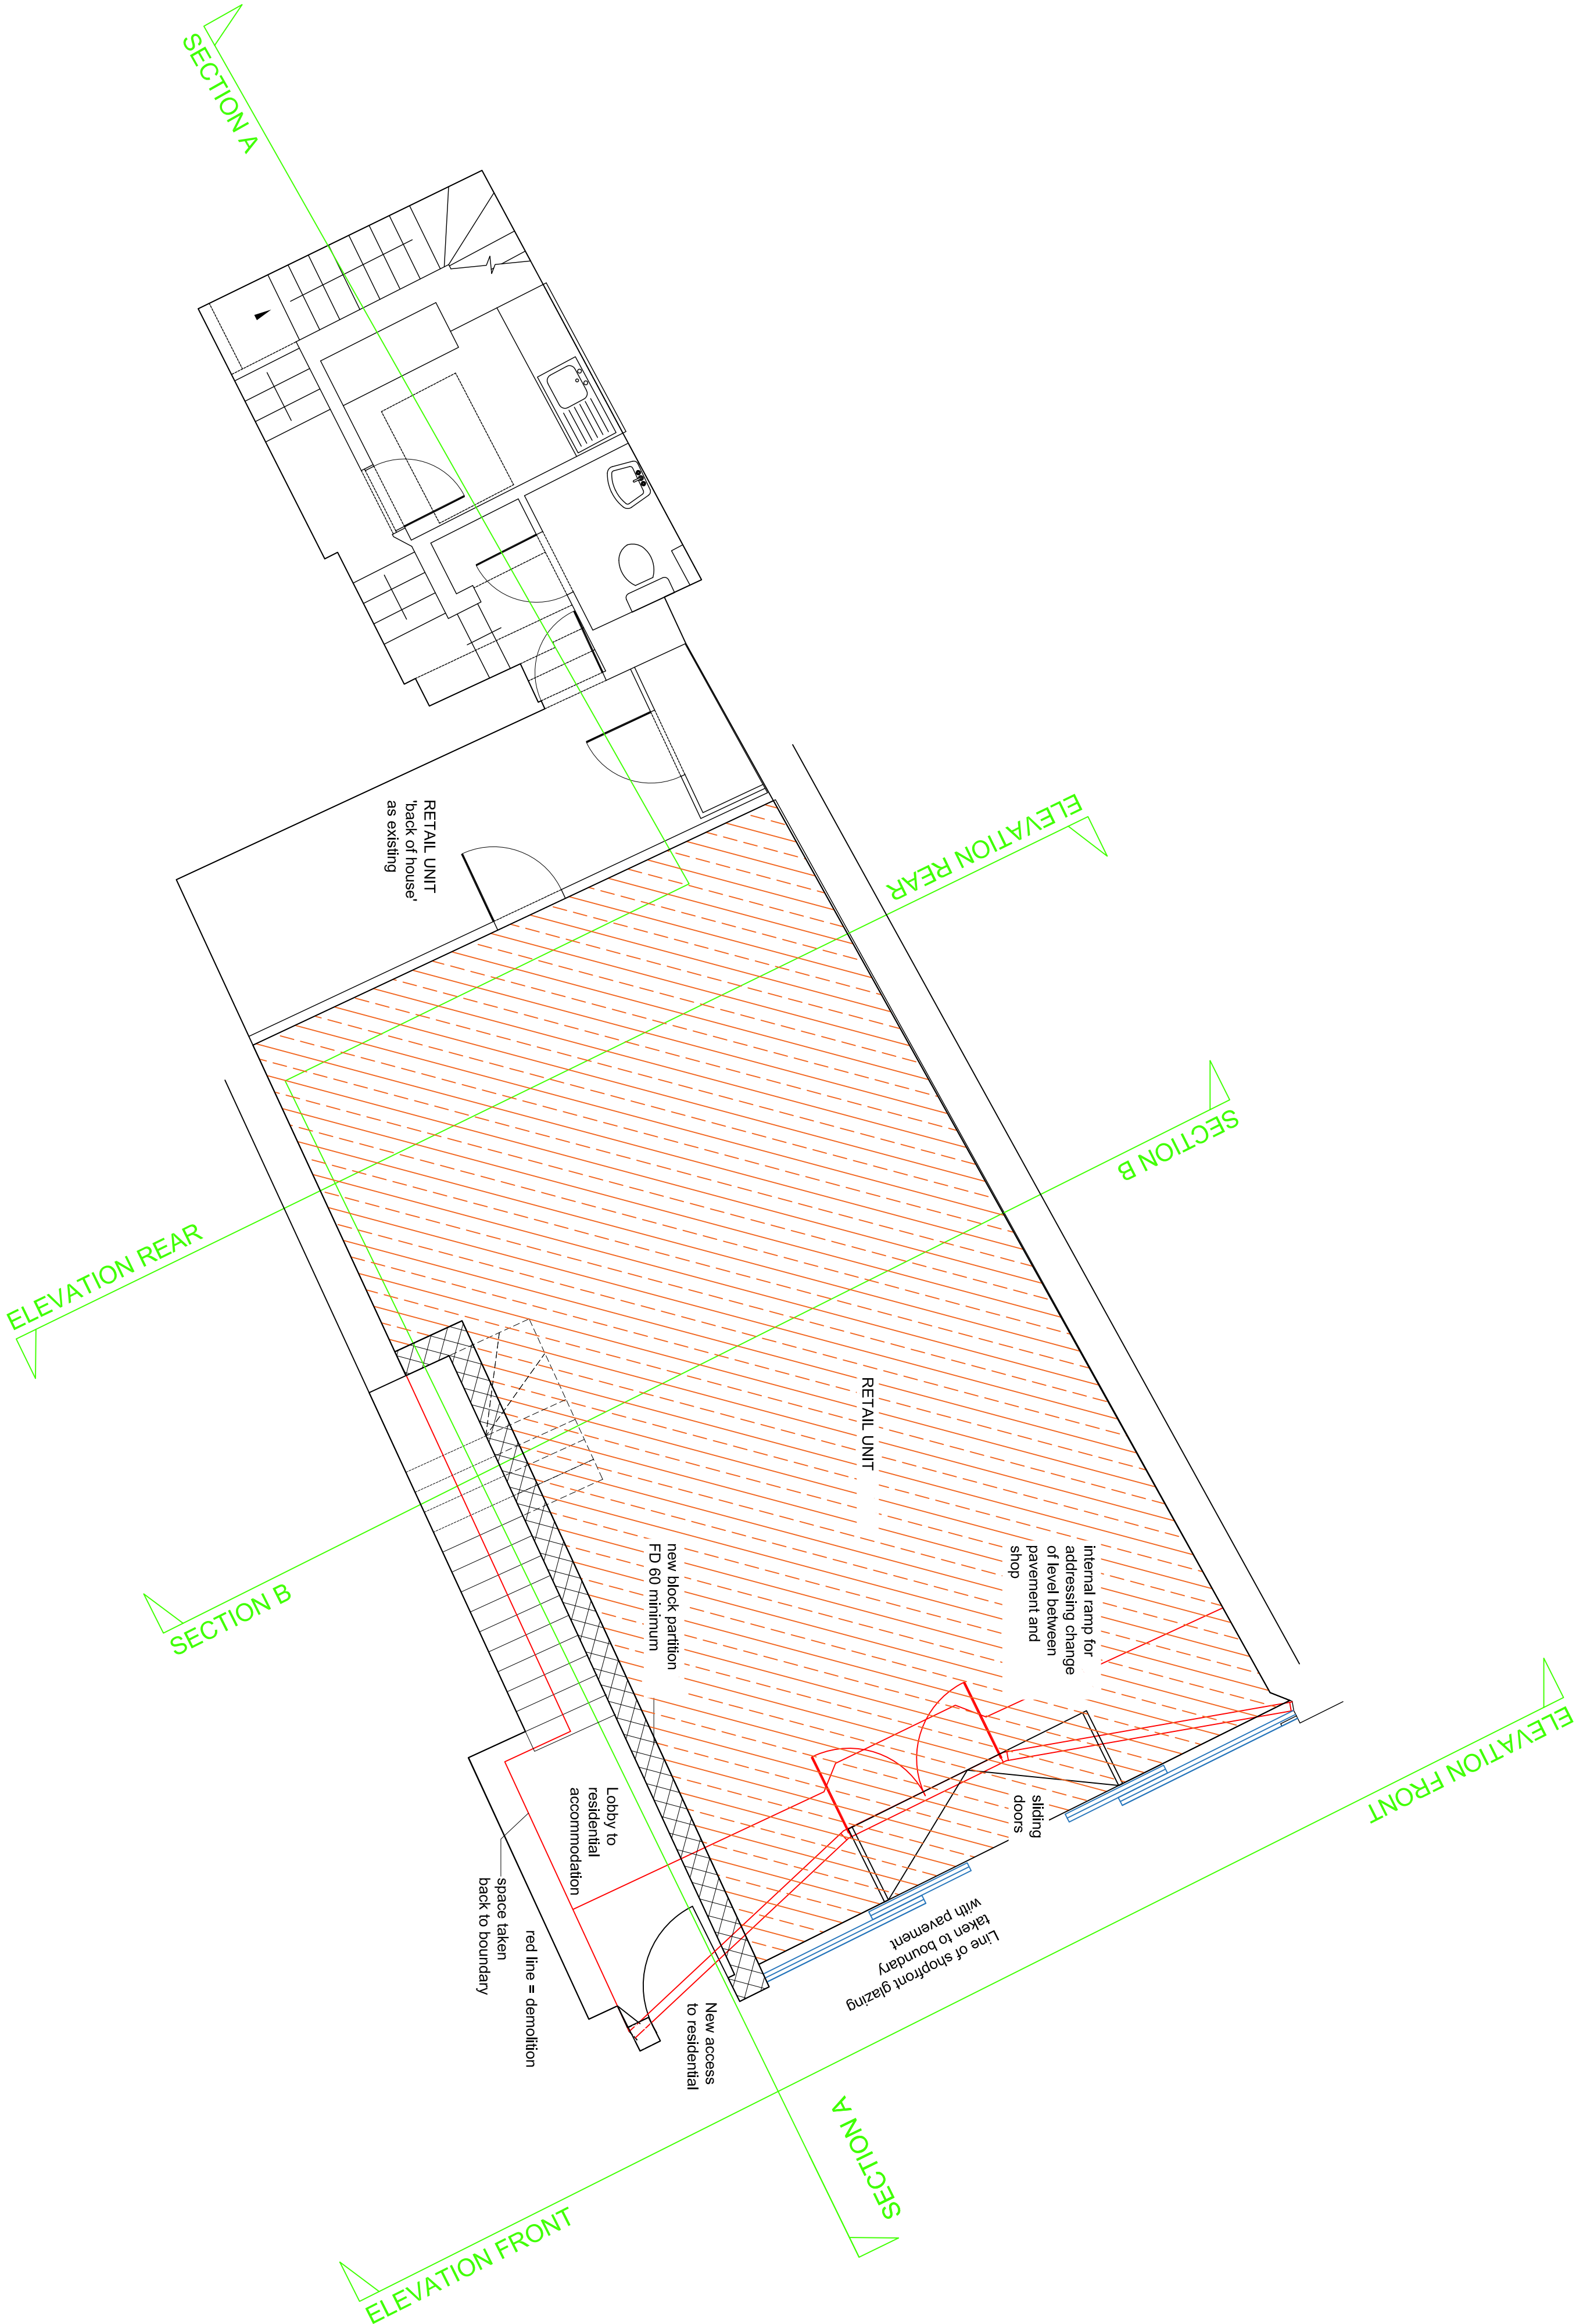

PLANNING

PROJECT  
151-153 Camden High Street  
Camden  
London NW17JR

Mr. Simon Ikin

DRAWING

PROPOSED GROUND FLOOR PLAN

SCALE	PAPER SIZE	DATE	DRAWN BY
1:50	A1	AUG'19	SH
DRAWING N°	REVISION		
18.15.200	00		

place\*  
architecture + design

Place Architecture and Design Limited  
57 Priory Road, Reigate, Surrey RH2 8JA  
t: 01737 211793  
w: www.place-architectureanddesign.co.uk