



Ground Floor Plan

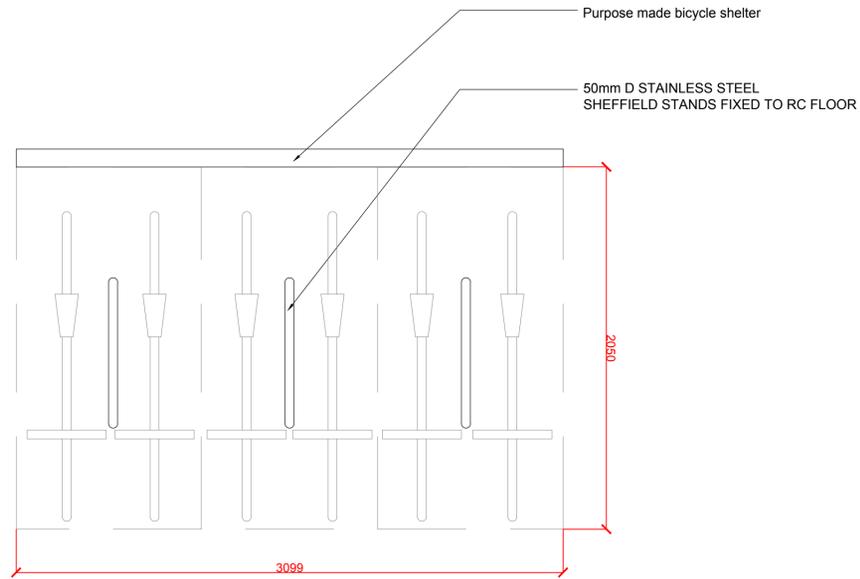

PLAN

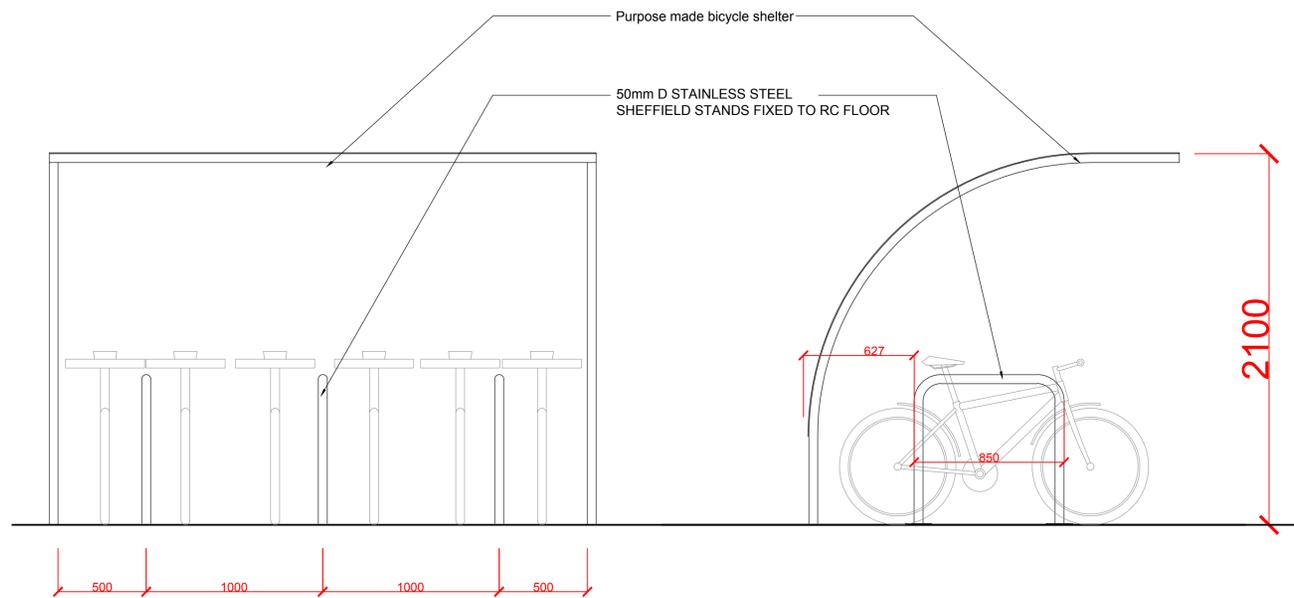

FRONT ELEVATION

SIDE ELEVATION

revisions

ALL FIGURED DIMENSIONS TO BE CHECKED ON SITE BY CONTRACTOR BEFORE COMMENCING WORK.
NO DIMENSIONS SCALED FROM THIS DRAWING



client

NYRAFF LTD.

job

67 - 74 SAFFRON HILL
LONDON
EC1N 8QX

title

PROPOSED BICYCLE
STORE

dwg no.

1500/BICYCLES

scale 1:20 @ A1 date FEB 2019