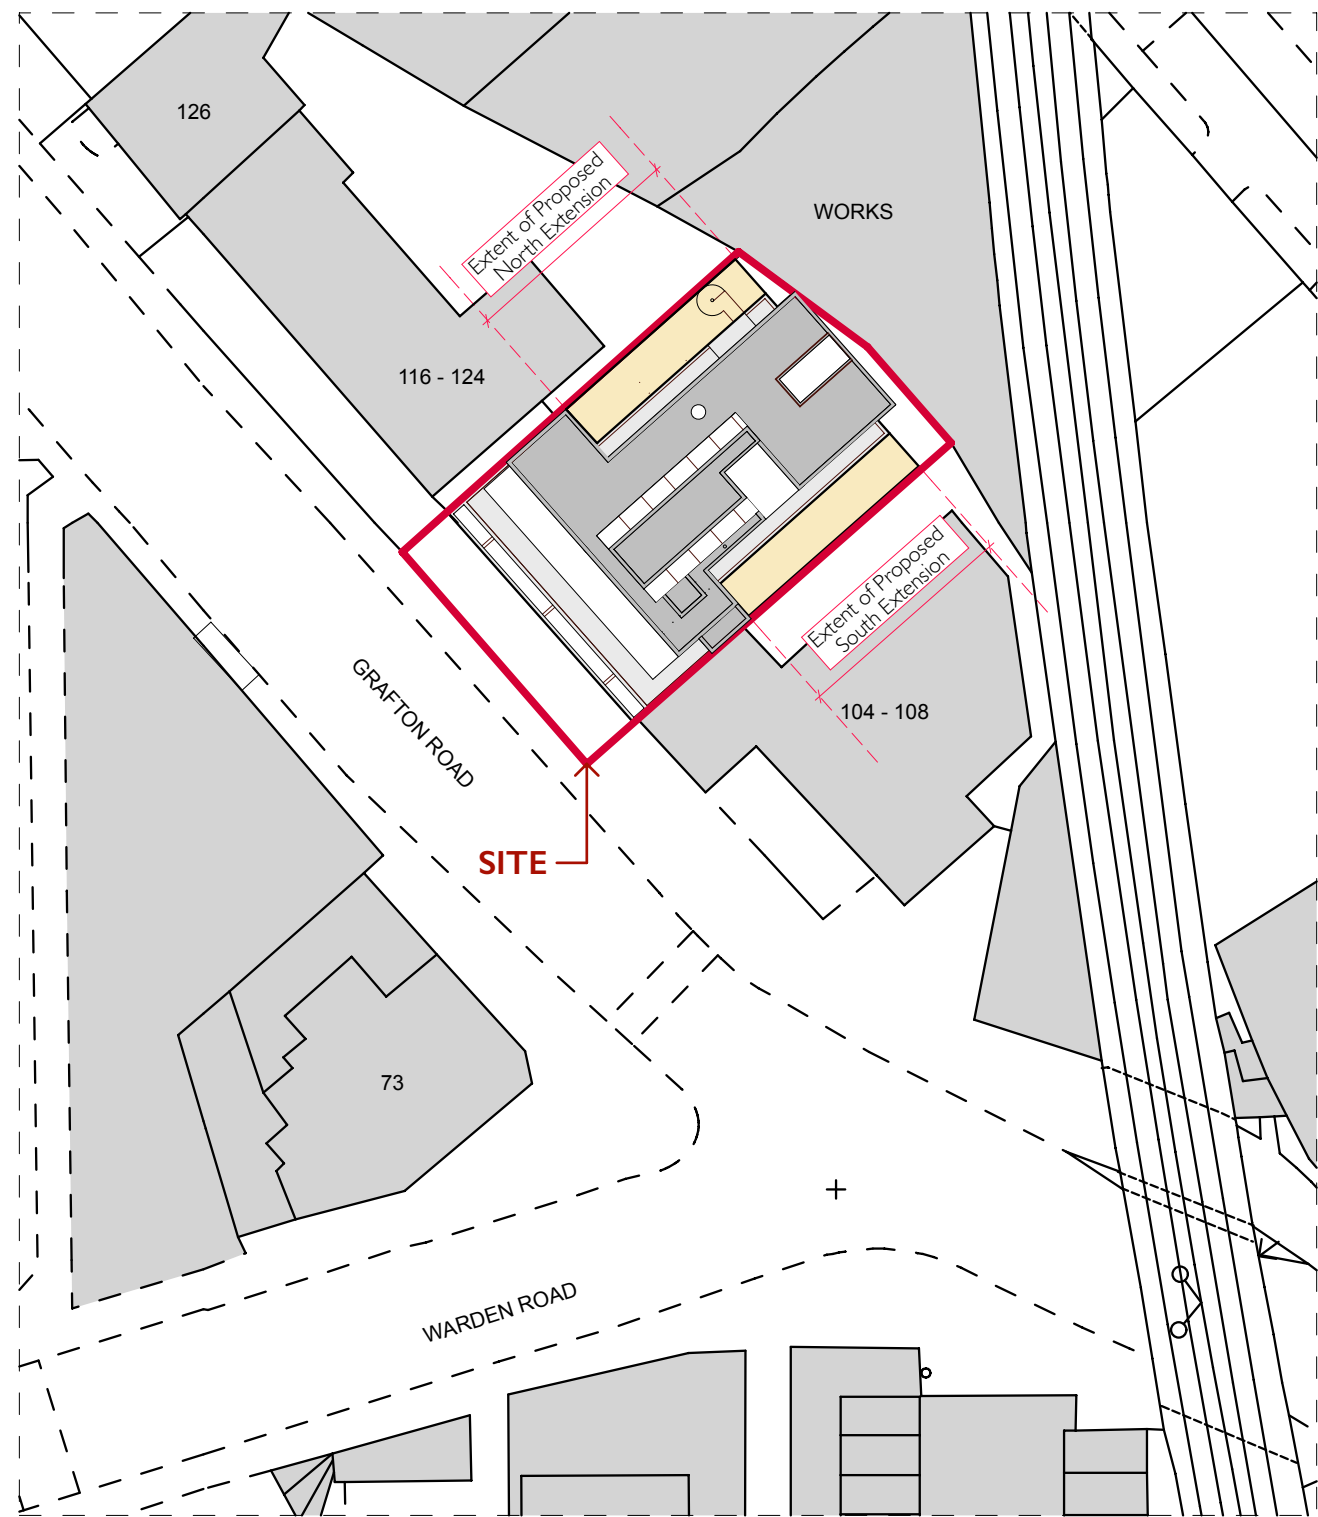


Site Plan
1:500

Job Title	RANKIN Annroy
Status	PLANNING APPLICATION
Format Scale Drawn by Date	A3 1:500 09/10/2019
Revisions	
Architect	trevor horne architects 56a Orsman Road London N1 5QJ T 020 7253 0600 F 020 7253 0608 E info@trevorhorne.com
Site Plan	
16180/ PLA/03	