




1 Ground Floor Plan - Proposed 100 Scale 1:50@A1 / 1:100@A3

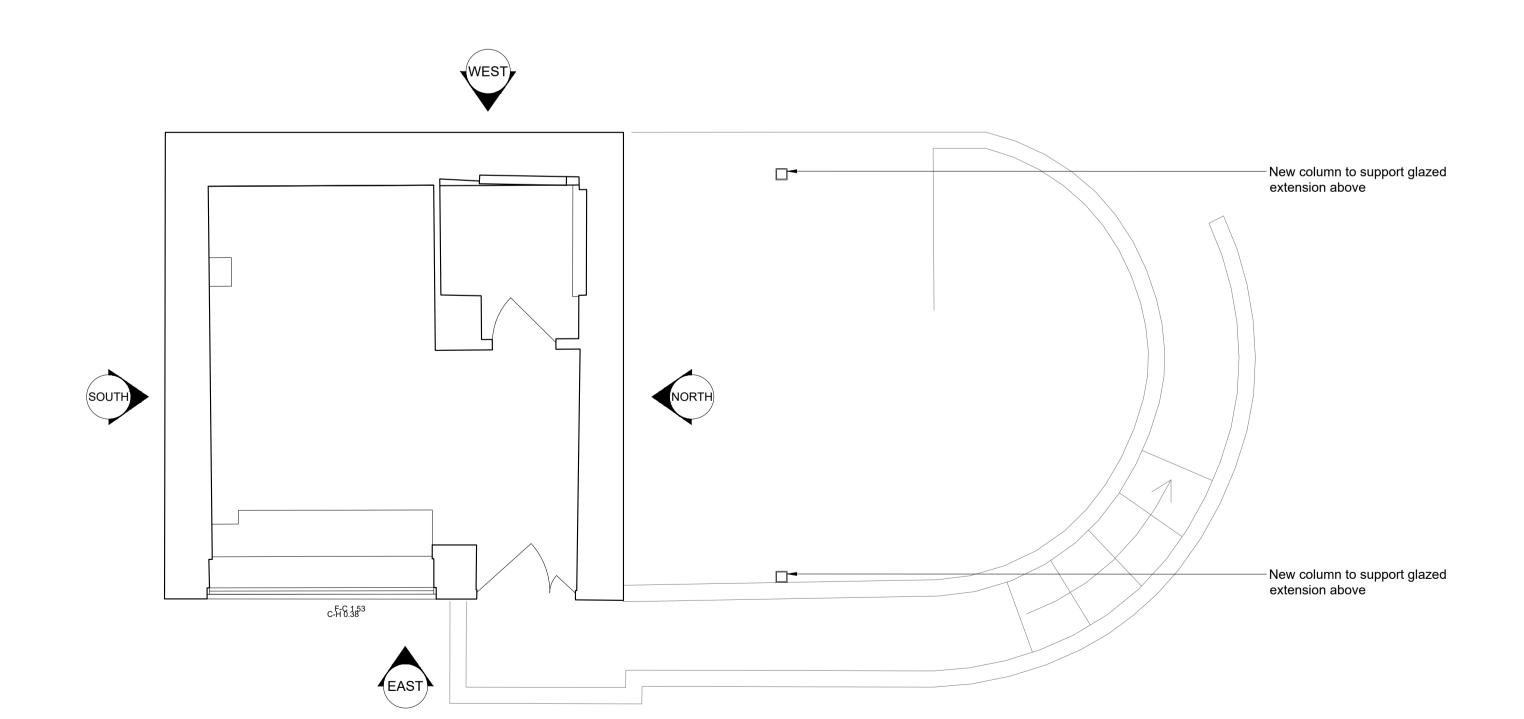

3 Cellar Floor Plan - Proposed 100 Scale 1:50@A1 / 1:100@A3

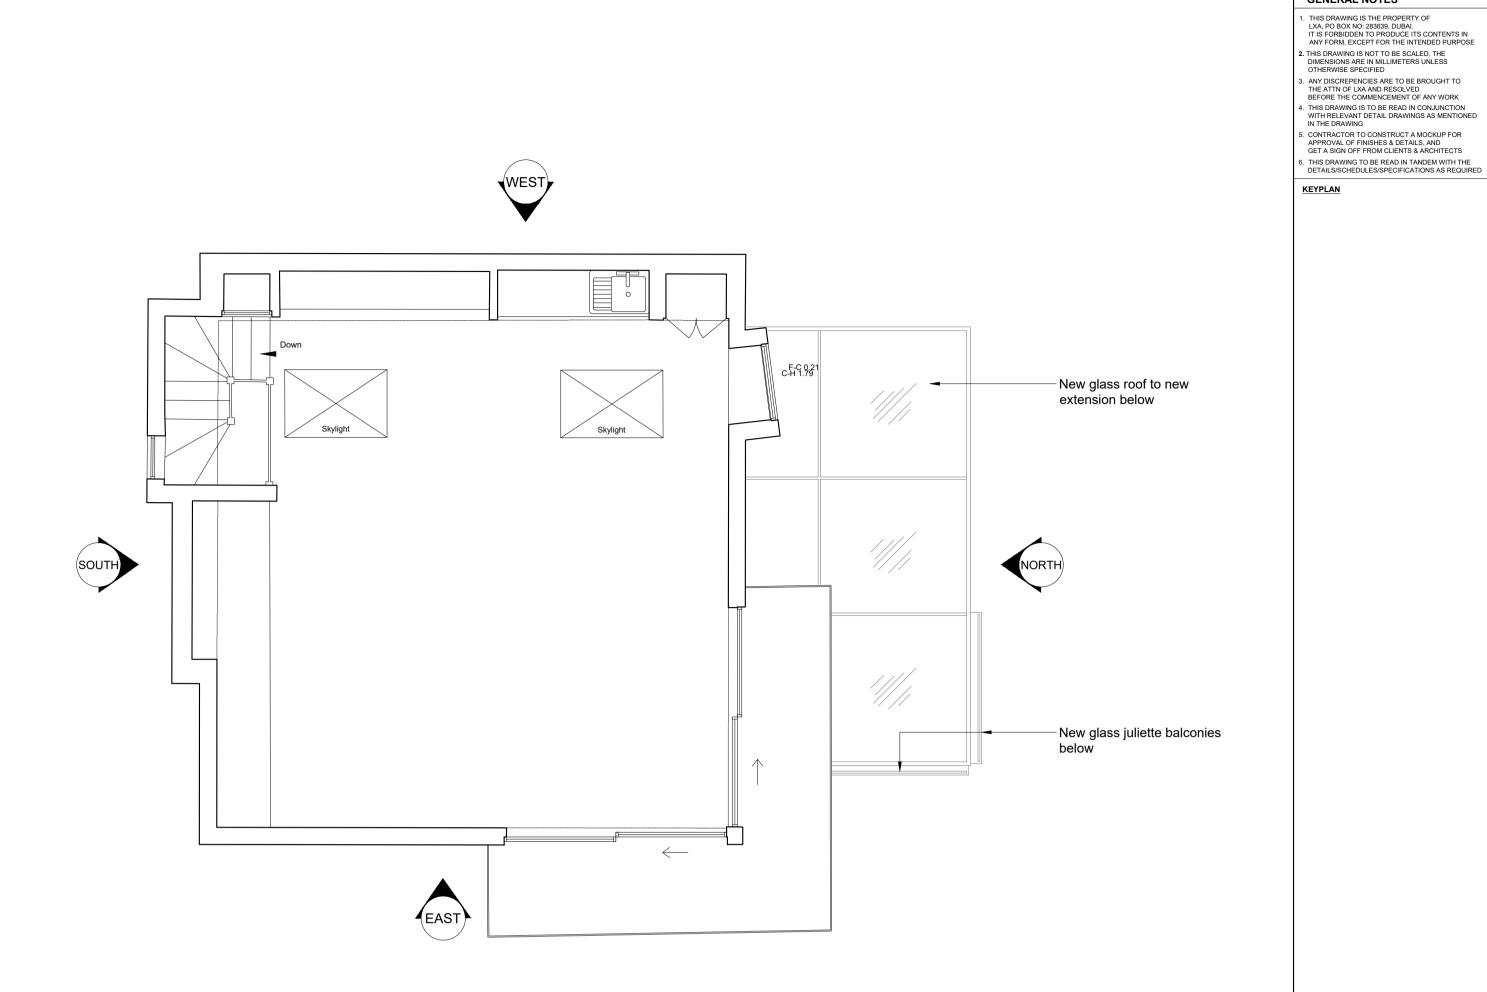

2 First Floor Plan - Proposed 100 Scale 1:50@A1 / 1:100@A3

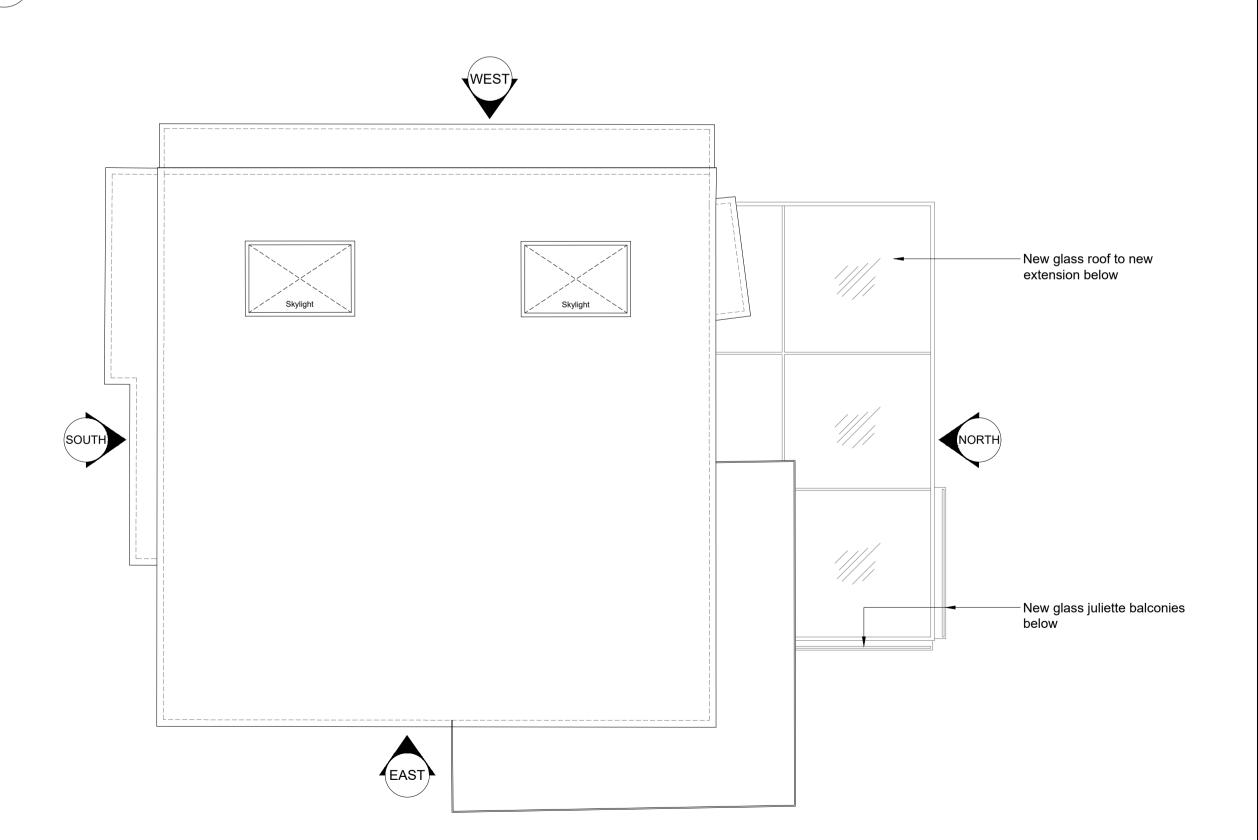

4 Roof Plan - Proposed 100 Scale 1:50@A1 / 1:100@A3

**PLANNING** 

**GENERAL NOTES** 

REVISIONS			
В	14/08/2019	EA	Planning
Α	09/08/2018	RW	Planning
No.	Date	Ву	Issue/Revision Details
	LX	Ά	LXA London Hatfield House 52-54 Stamford Street London, SE1 9LX

East Heath Road - The Tree House Floor Plans - Proposed

Foley House - Garden Studio Hampstead, London

Annette & Nick Mason

July 2018