




Ground Floor Plan

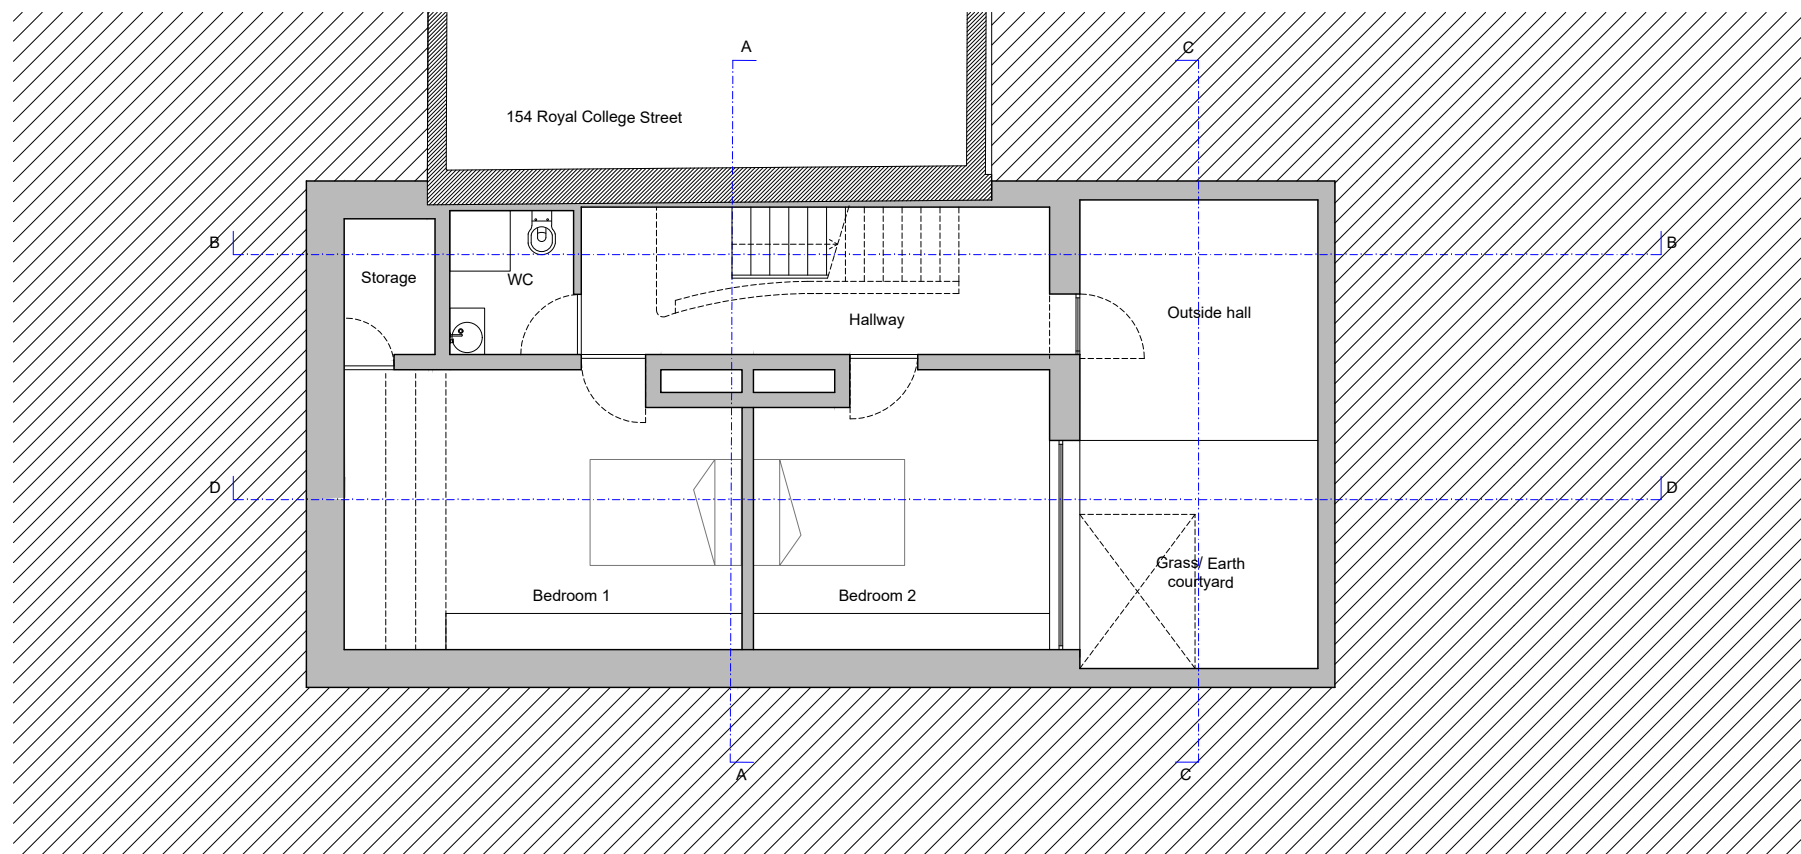


Lower Ground Floor Plan

 


Project No.	101 - 152 Royal College Street	Date	Rev.	Drawn	Description
Drawing Title	Lower and ground floor plans	15-02-2019	M	L.E.	New proposal
Date	September 2019	23-04-2019	N	L.E.	For Contractor
Drawing No.	101 110 PA	24-09-2019	O	M.B.	Planning App
					Scale 1:100 @ A3
					Rev. O

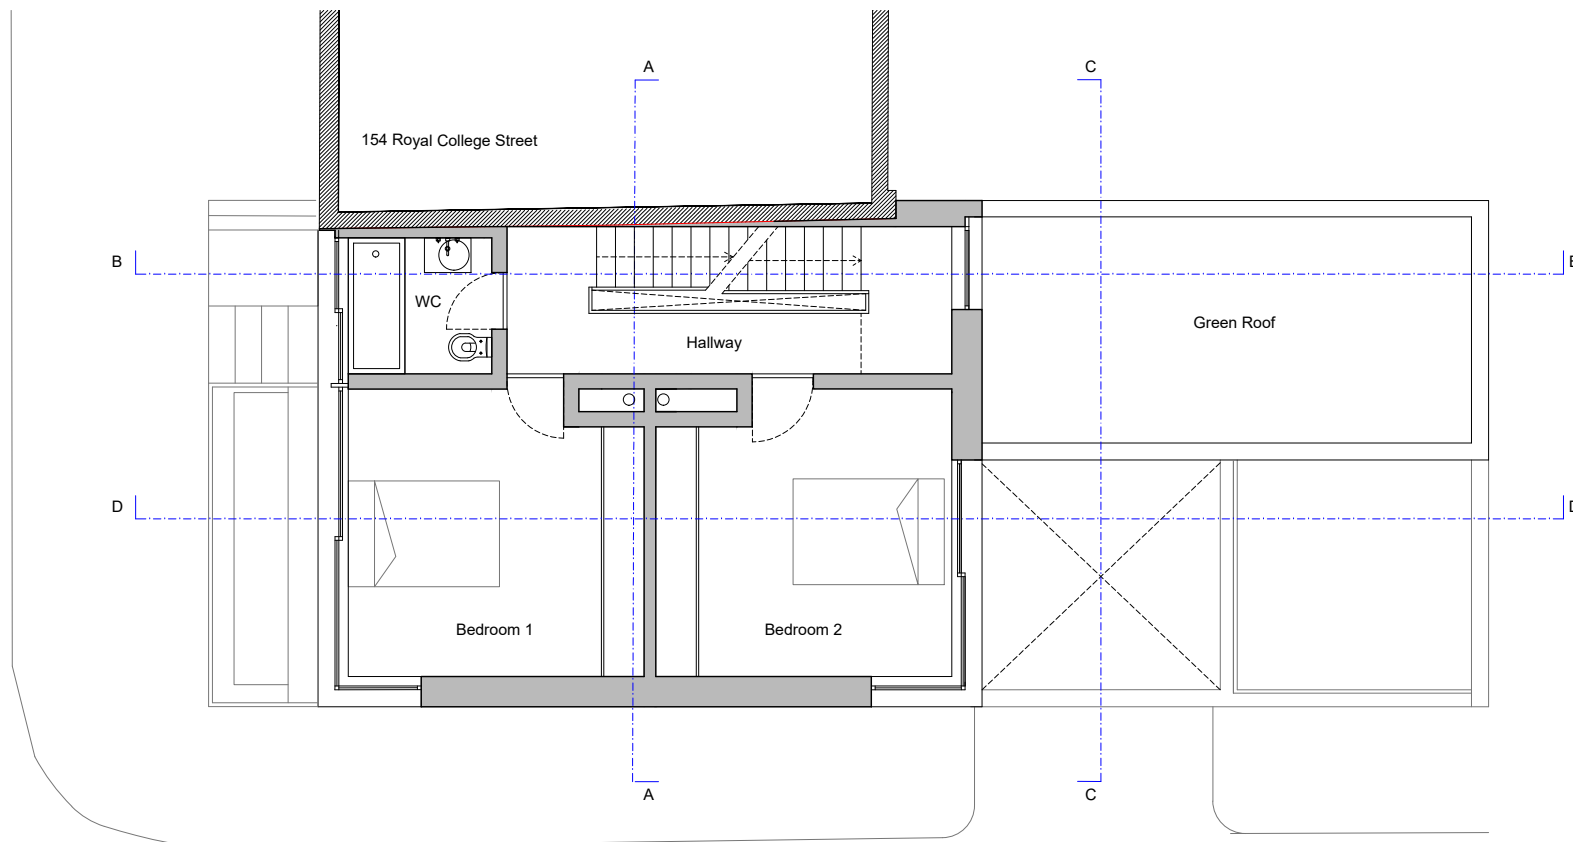


Second Floor Plan

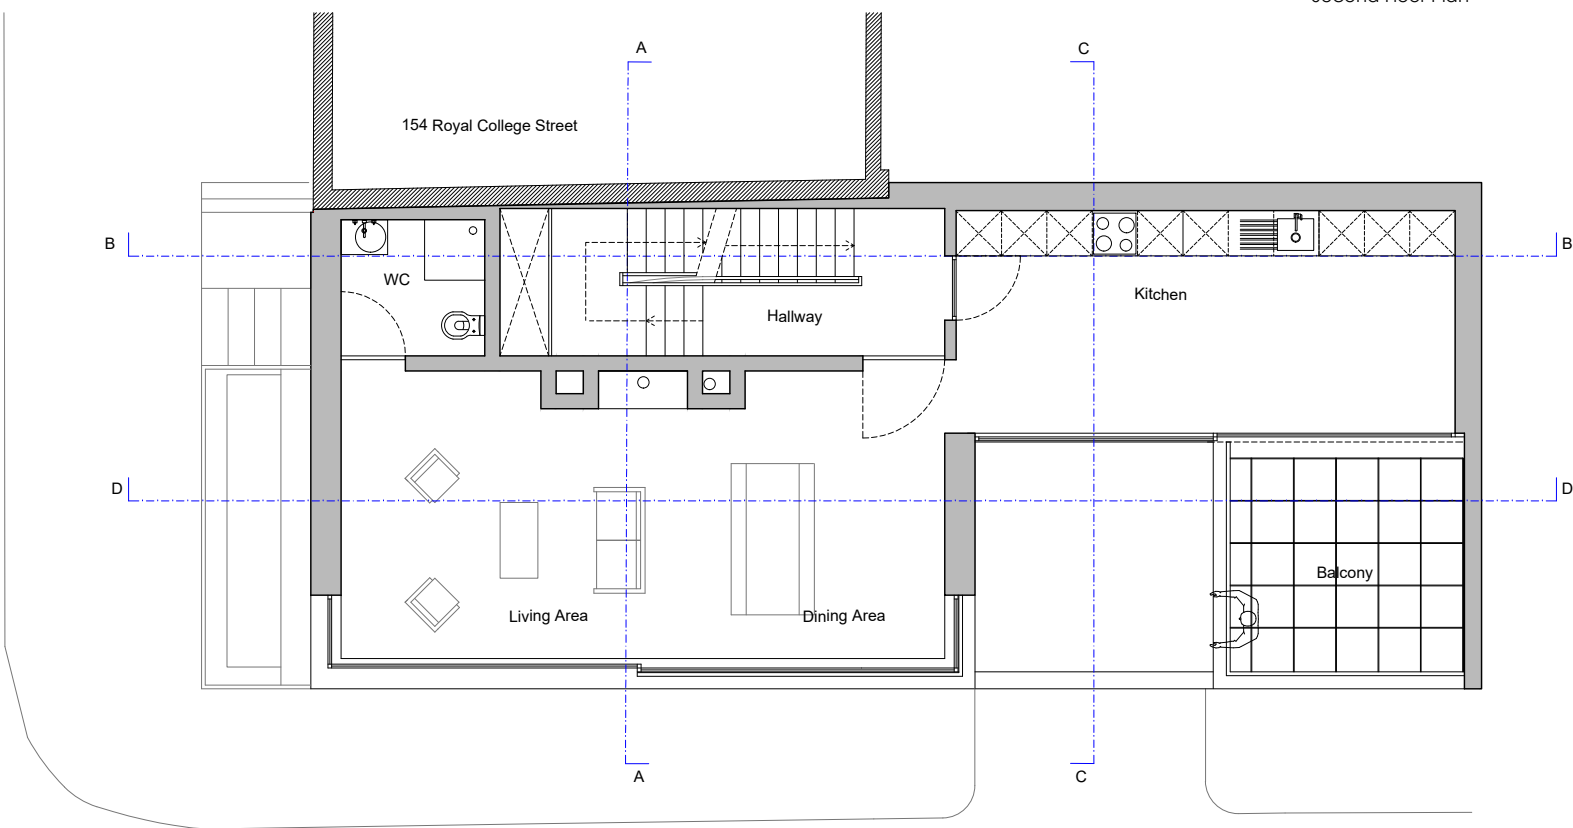


First Floor Plan

 


Project No.	101 - 152 Royal College Street	Date	Rev.	Drawn	Description
Drawing Title	First and second floor plans	15-02-2019	L	L.E.	New proposal
Date	September 2019	23-04-2019	M	L.E.	For Contractor
Drawing No.	101 120 PA	24-09-2019	N	M.B.	Planning App
					Scale 1:100 @ A3
					Rev. N

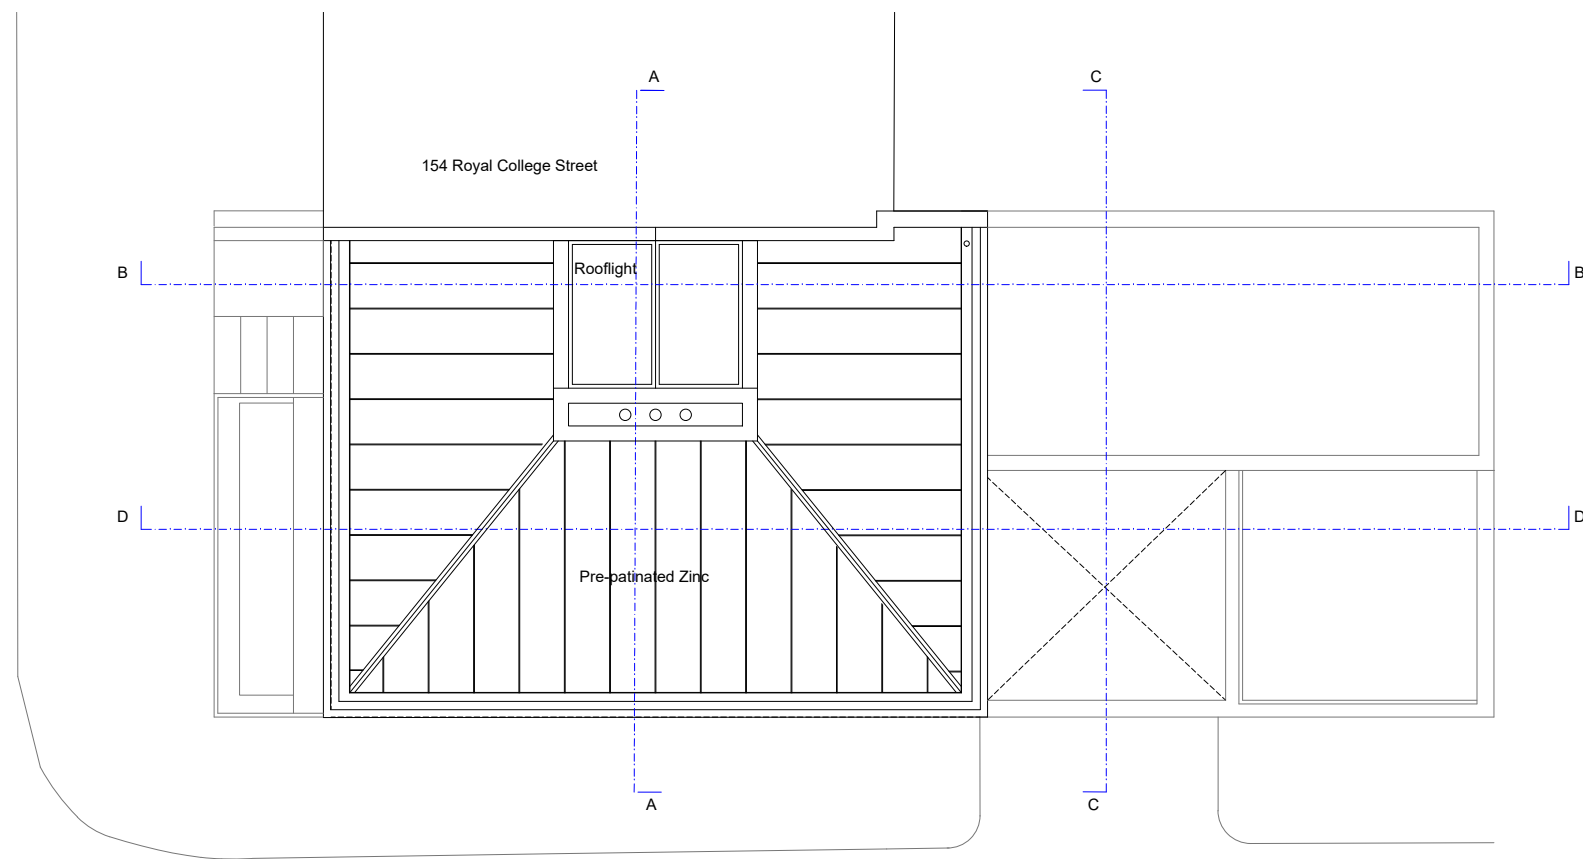

Roof Plan

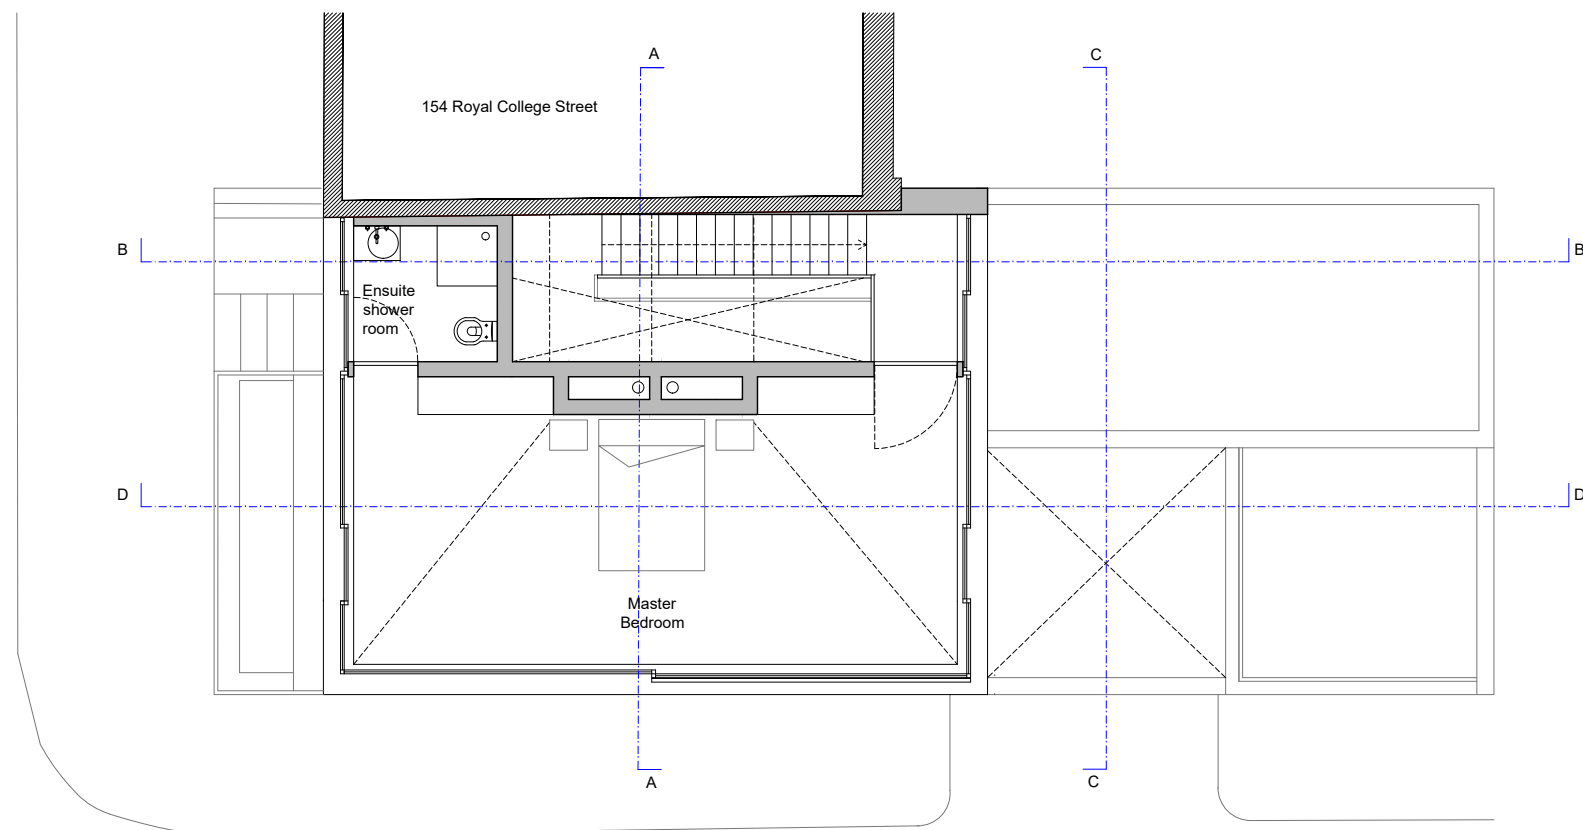


Third Floor Plan

 


Project No.	101 - 152 Royal College Street	Date	Rev.	Drawn	Description
Drawing Title	Third and roof floor plans	15-02-2019	K	L.E.	New proposal
Date	September 2019	23-04-2019	L	L.E.	For Contractor
Drawing No.	101 130 PA	24-09-2019	M	M.B.	Planning App.
		Scale			
		1:100 @ A3			
		Rev.			
		M			




Southwest elevation

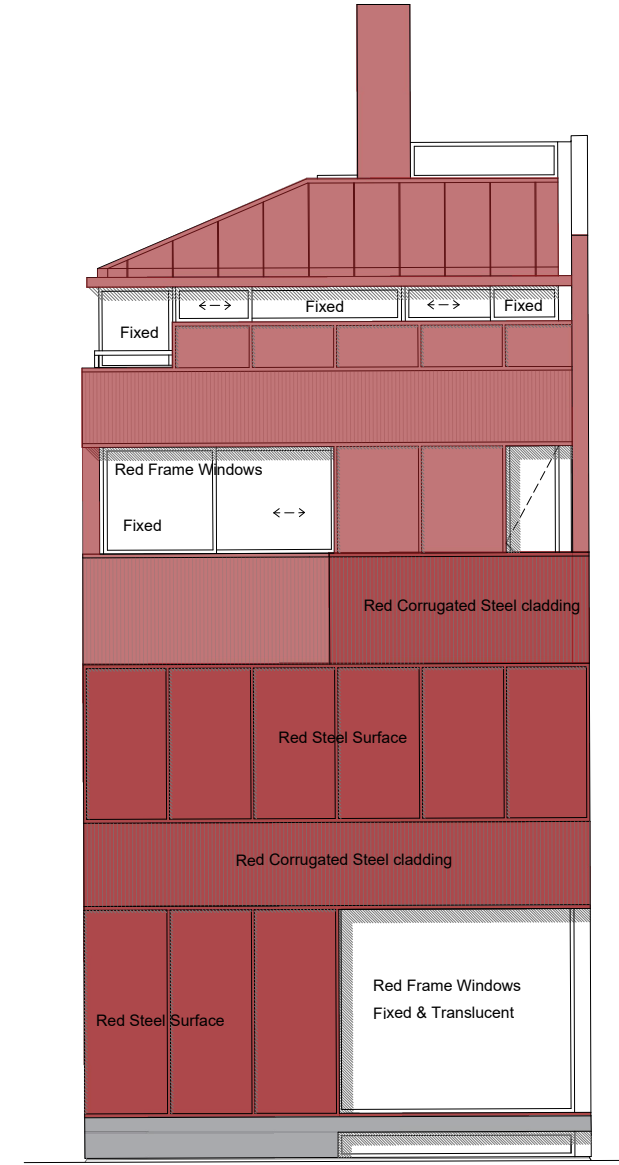


Northeast elevation

 


Project No.	101 - 152 Royal College Street		Date	Rev.	Drawn	Description
Drawing Title	Southwest and Northeast Elevations		23-04-2019	K	L.E.	For Contractor
Date	September 2019	Scale	1:100 @ A3	24-09-2019	L	M.B. Planning App.
Drawing No.	101 210 PA	Rev.	M	09-10-2019	M	L.E. Planning App.

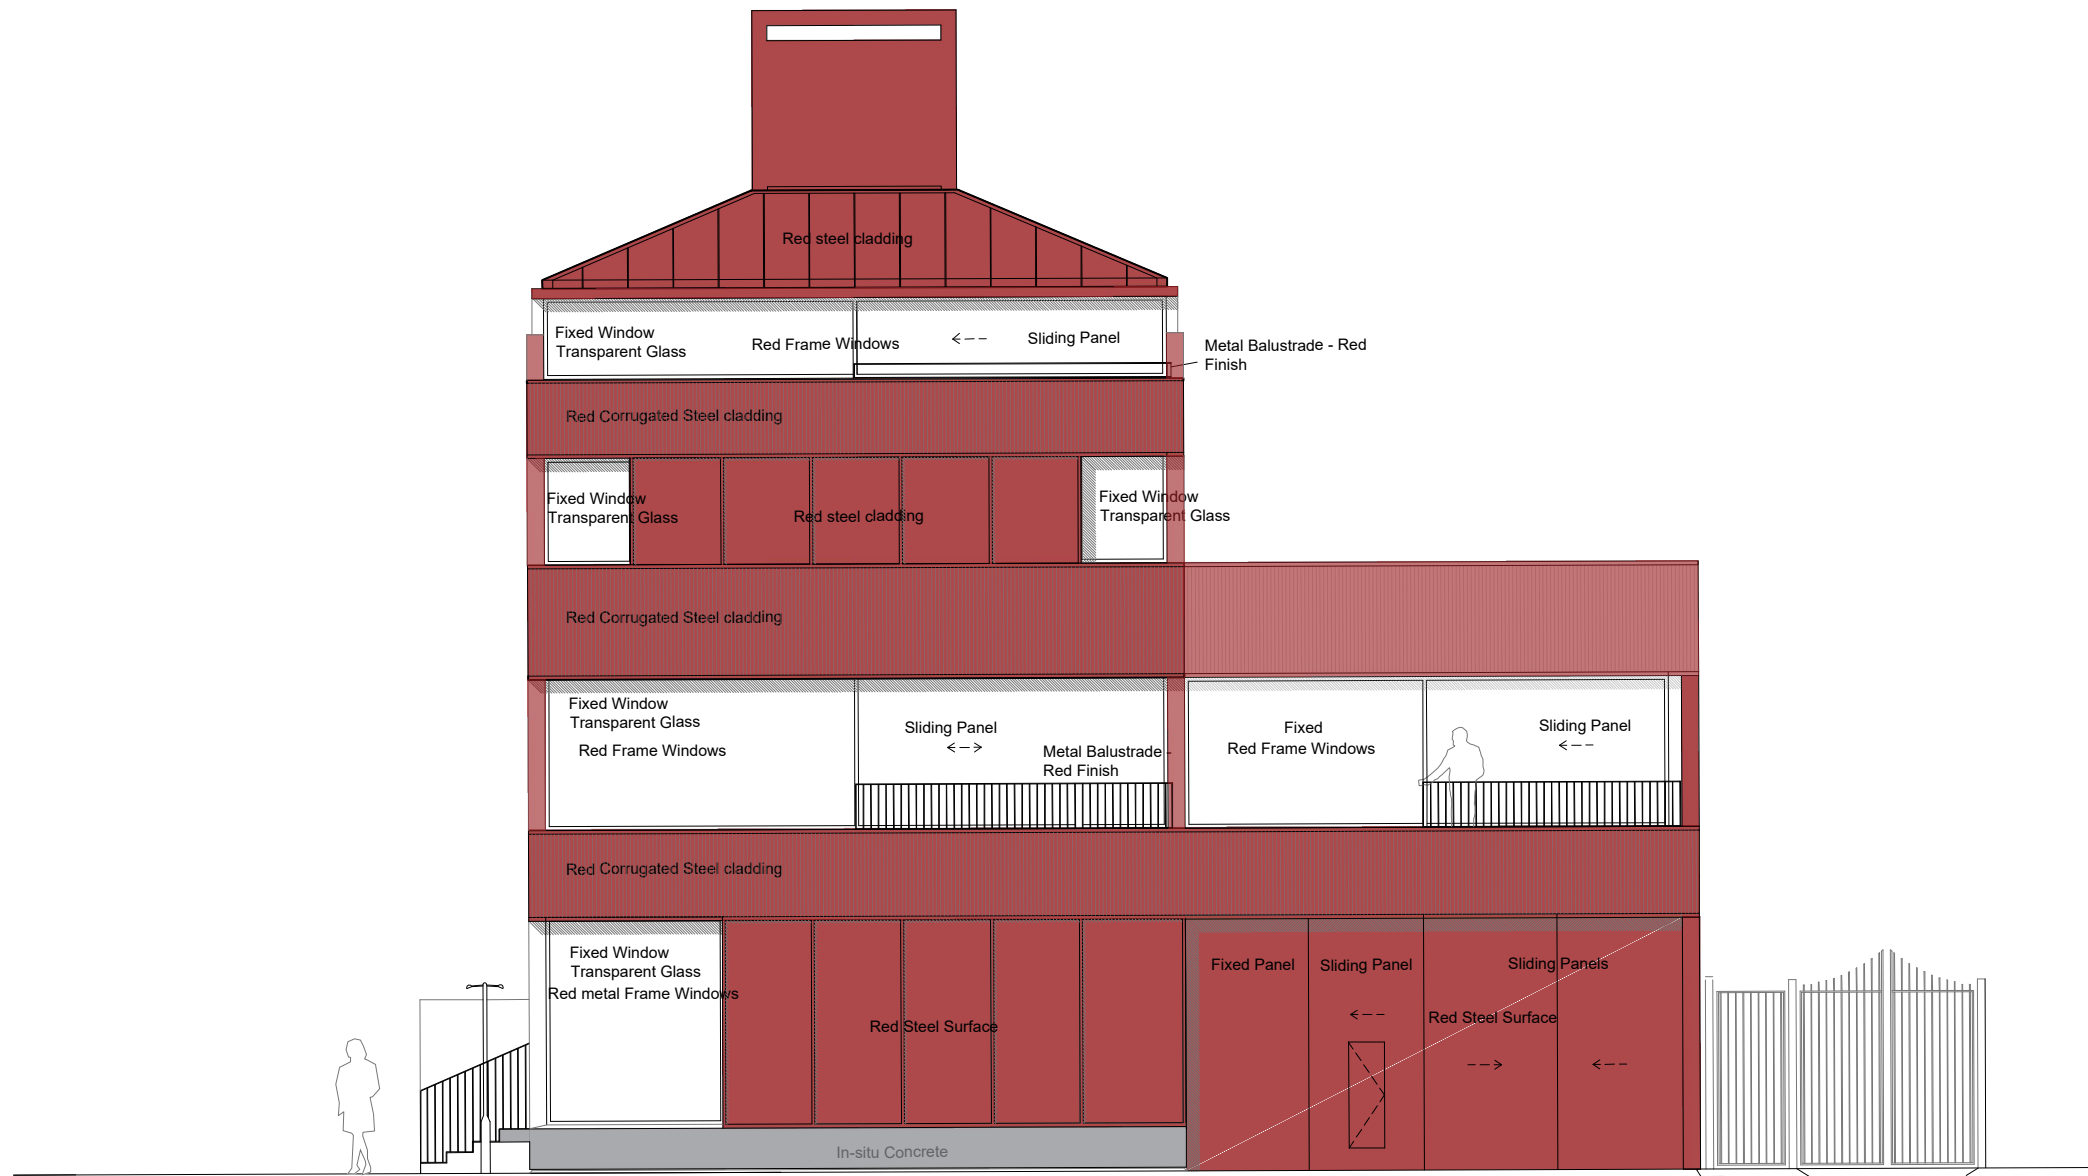

Project No.	101 - 152 Royal College Street	Date	Rev.	Drawn	Description		
Drawing Title	Southeast Elevation	23-04-2019	L	L.E.	For Contractor		
Date	September 2019	Scale	1:100 @ A3	24-09-2019	M	M.B.	Planning App
Drawing No.	101 220 PA	Rev.	N	09-10-2019	N	L.E.	Planning App.

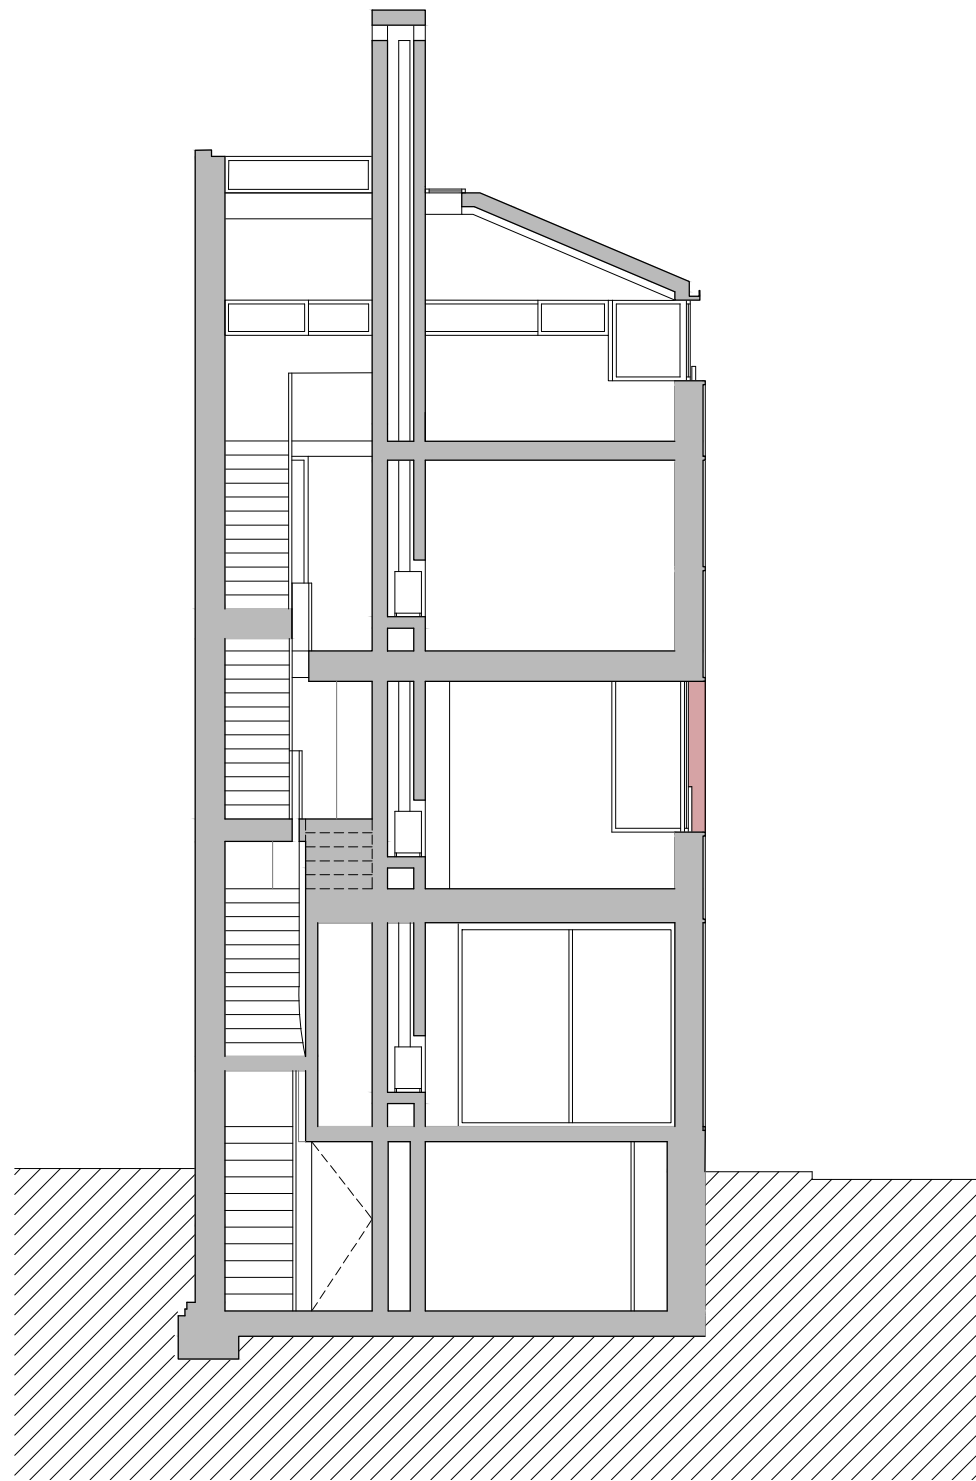


Section C

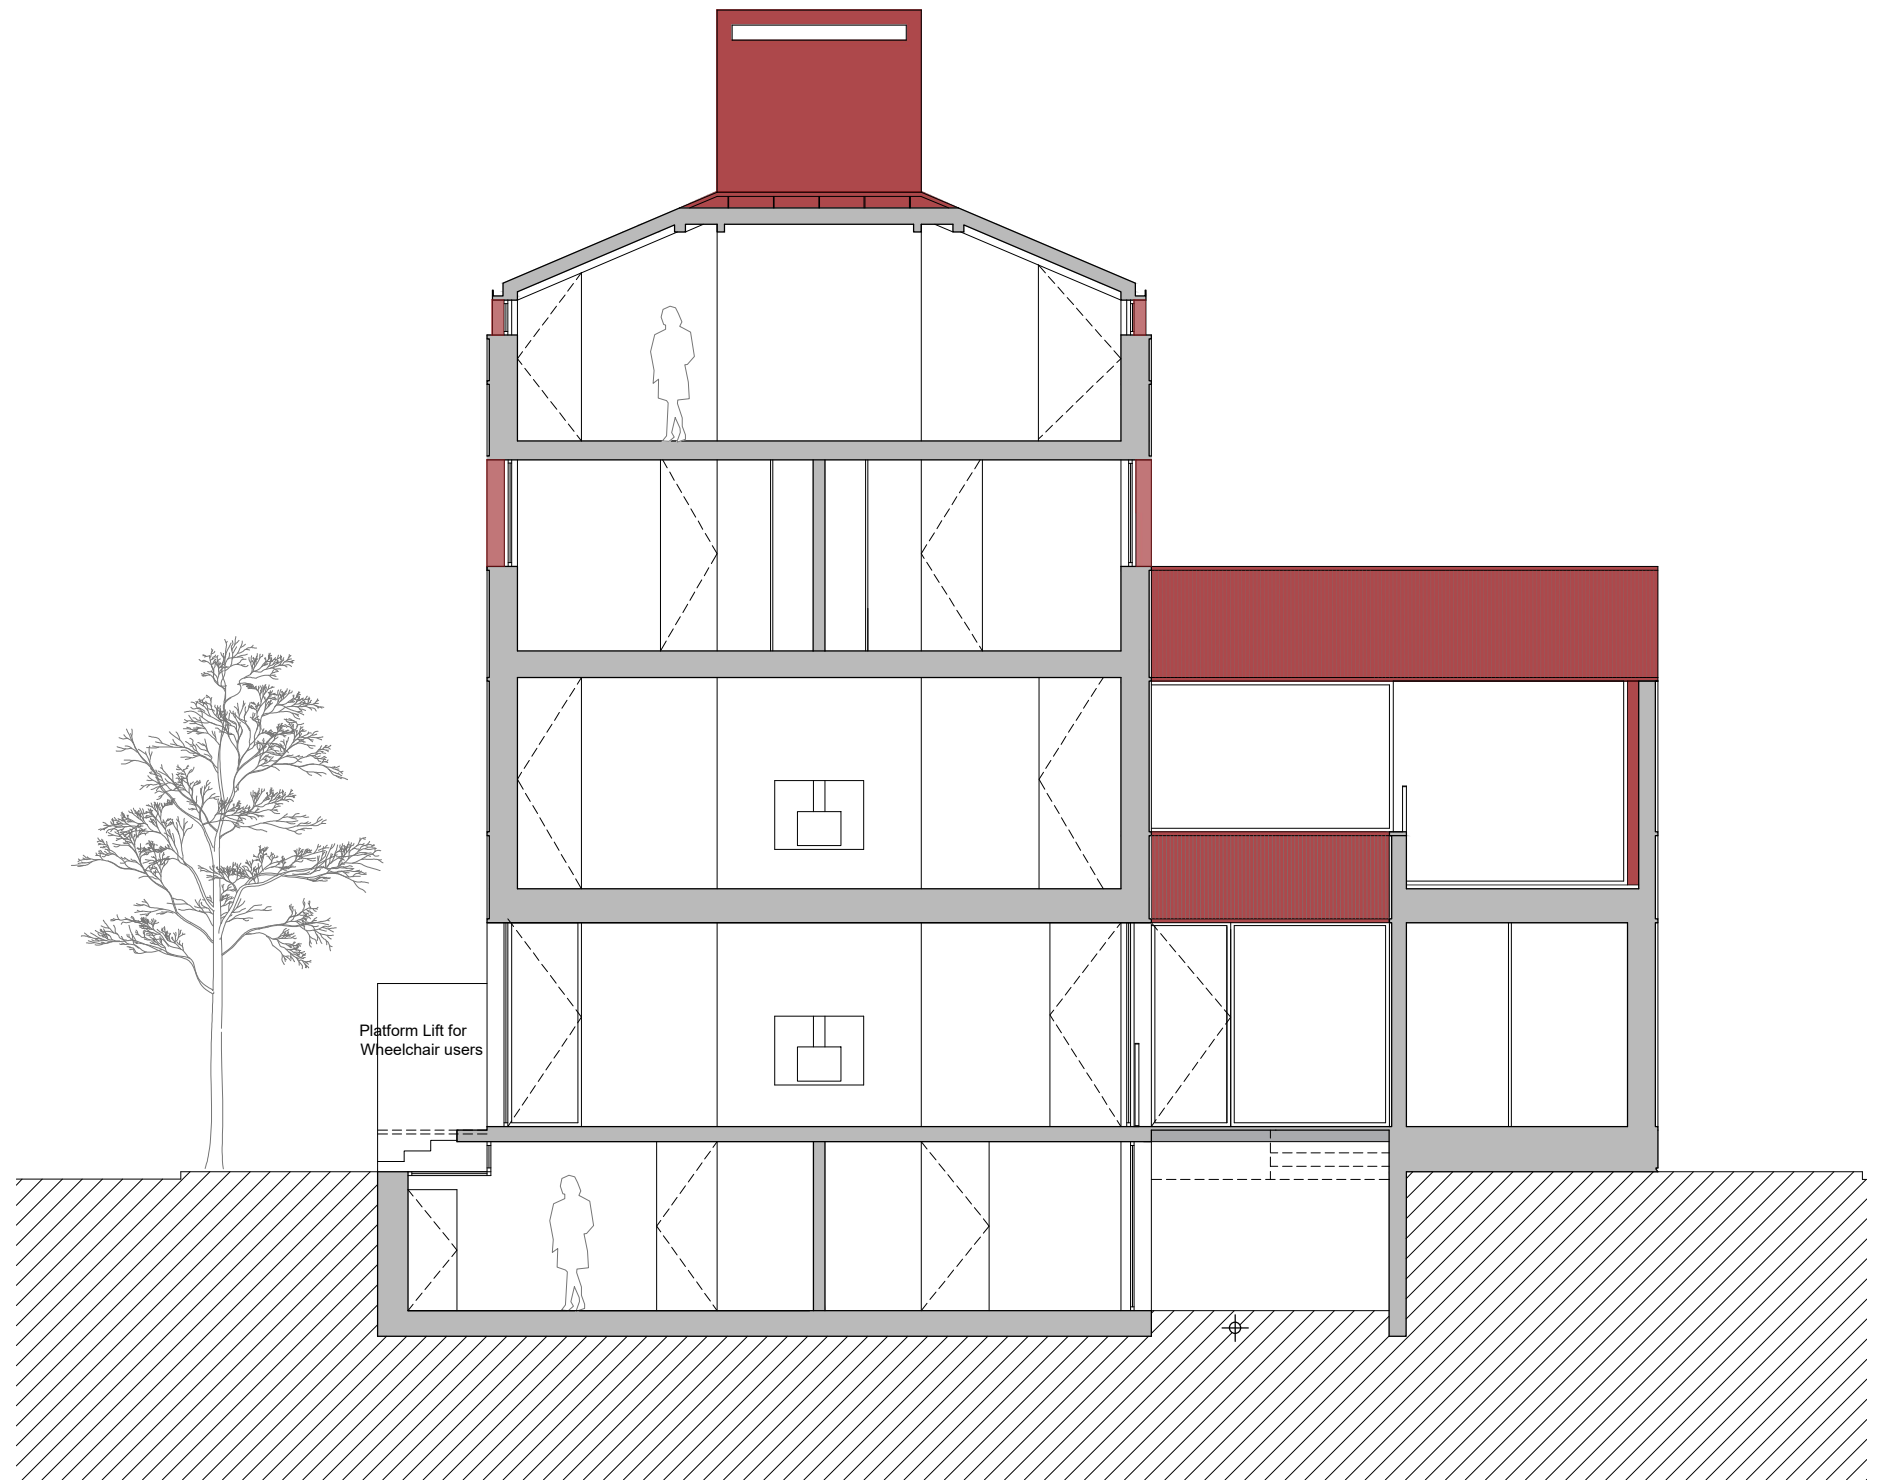


Section D

Project No.	101 - 152 Royal College Street	Date	Rev.	Drawn	Description
Drawing Title	Section C & D	11-12-2018	I	L.E.	For Contractor
Date	September 2019	24-09-2019	J	M.B.	Planning App
Drawing No.	101 320 PA	09-10-2019	K	L.E.	Planning App.
		Scale	1:100 @ A3		
		Rev.	K		

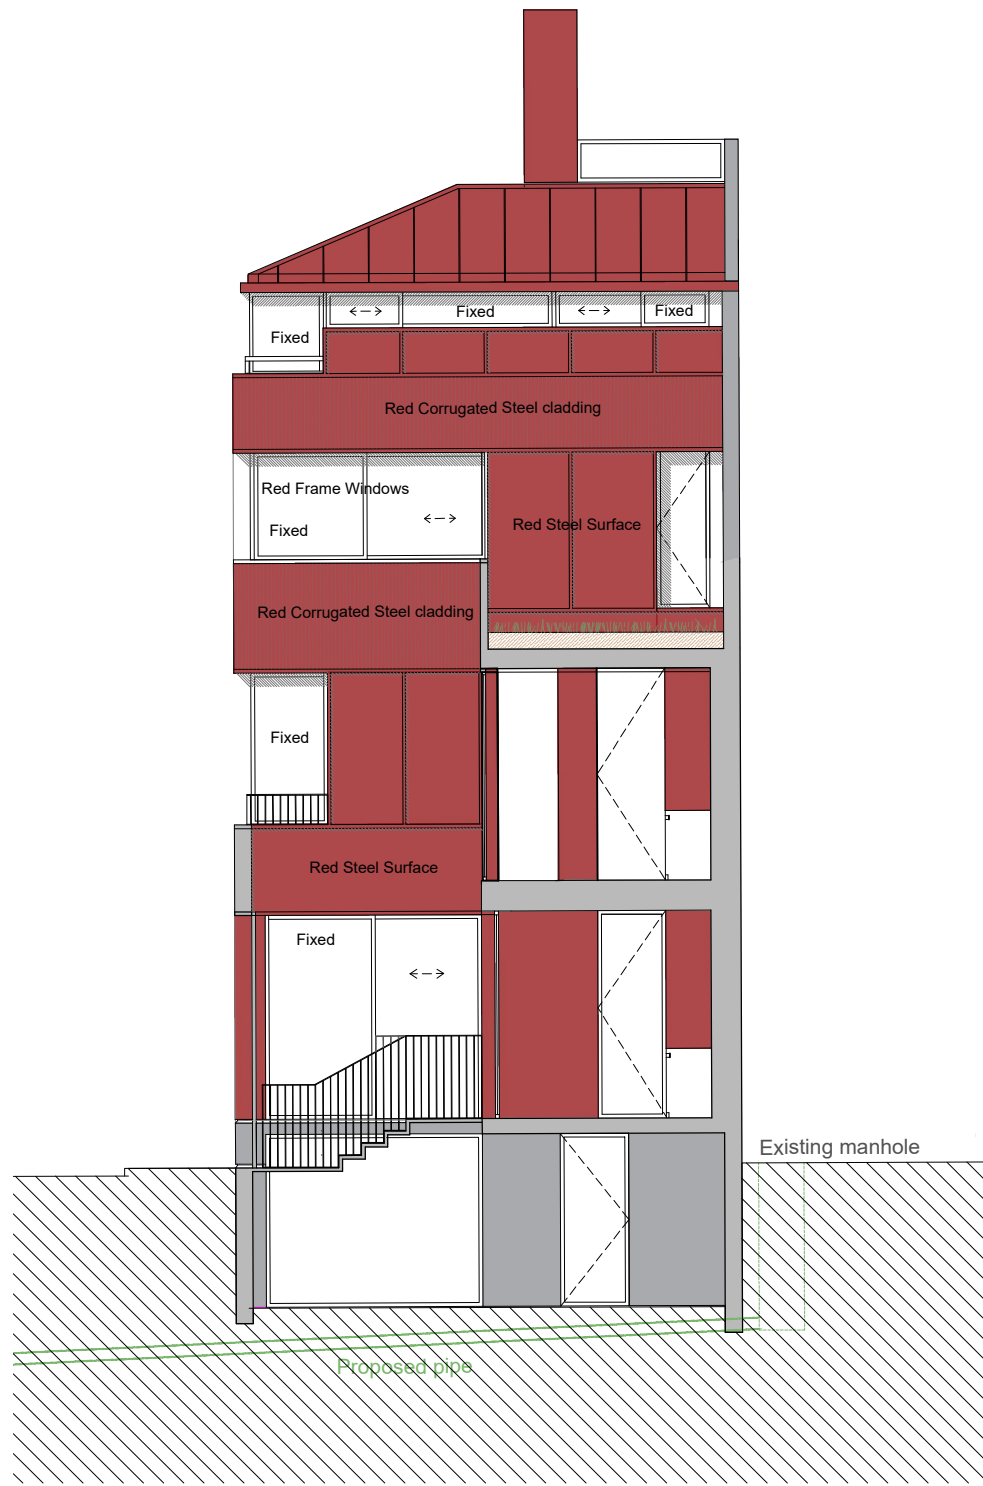

Section A

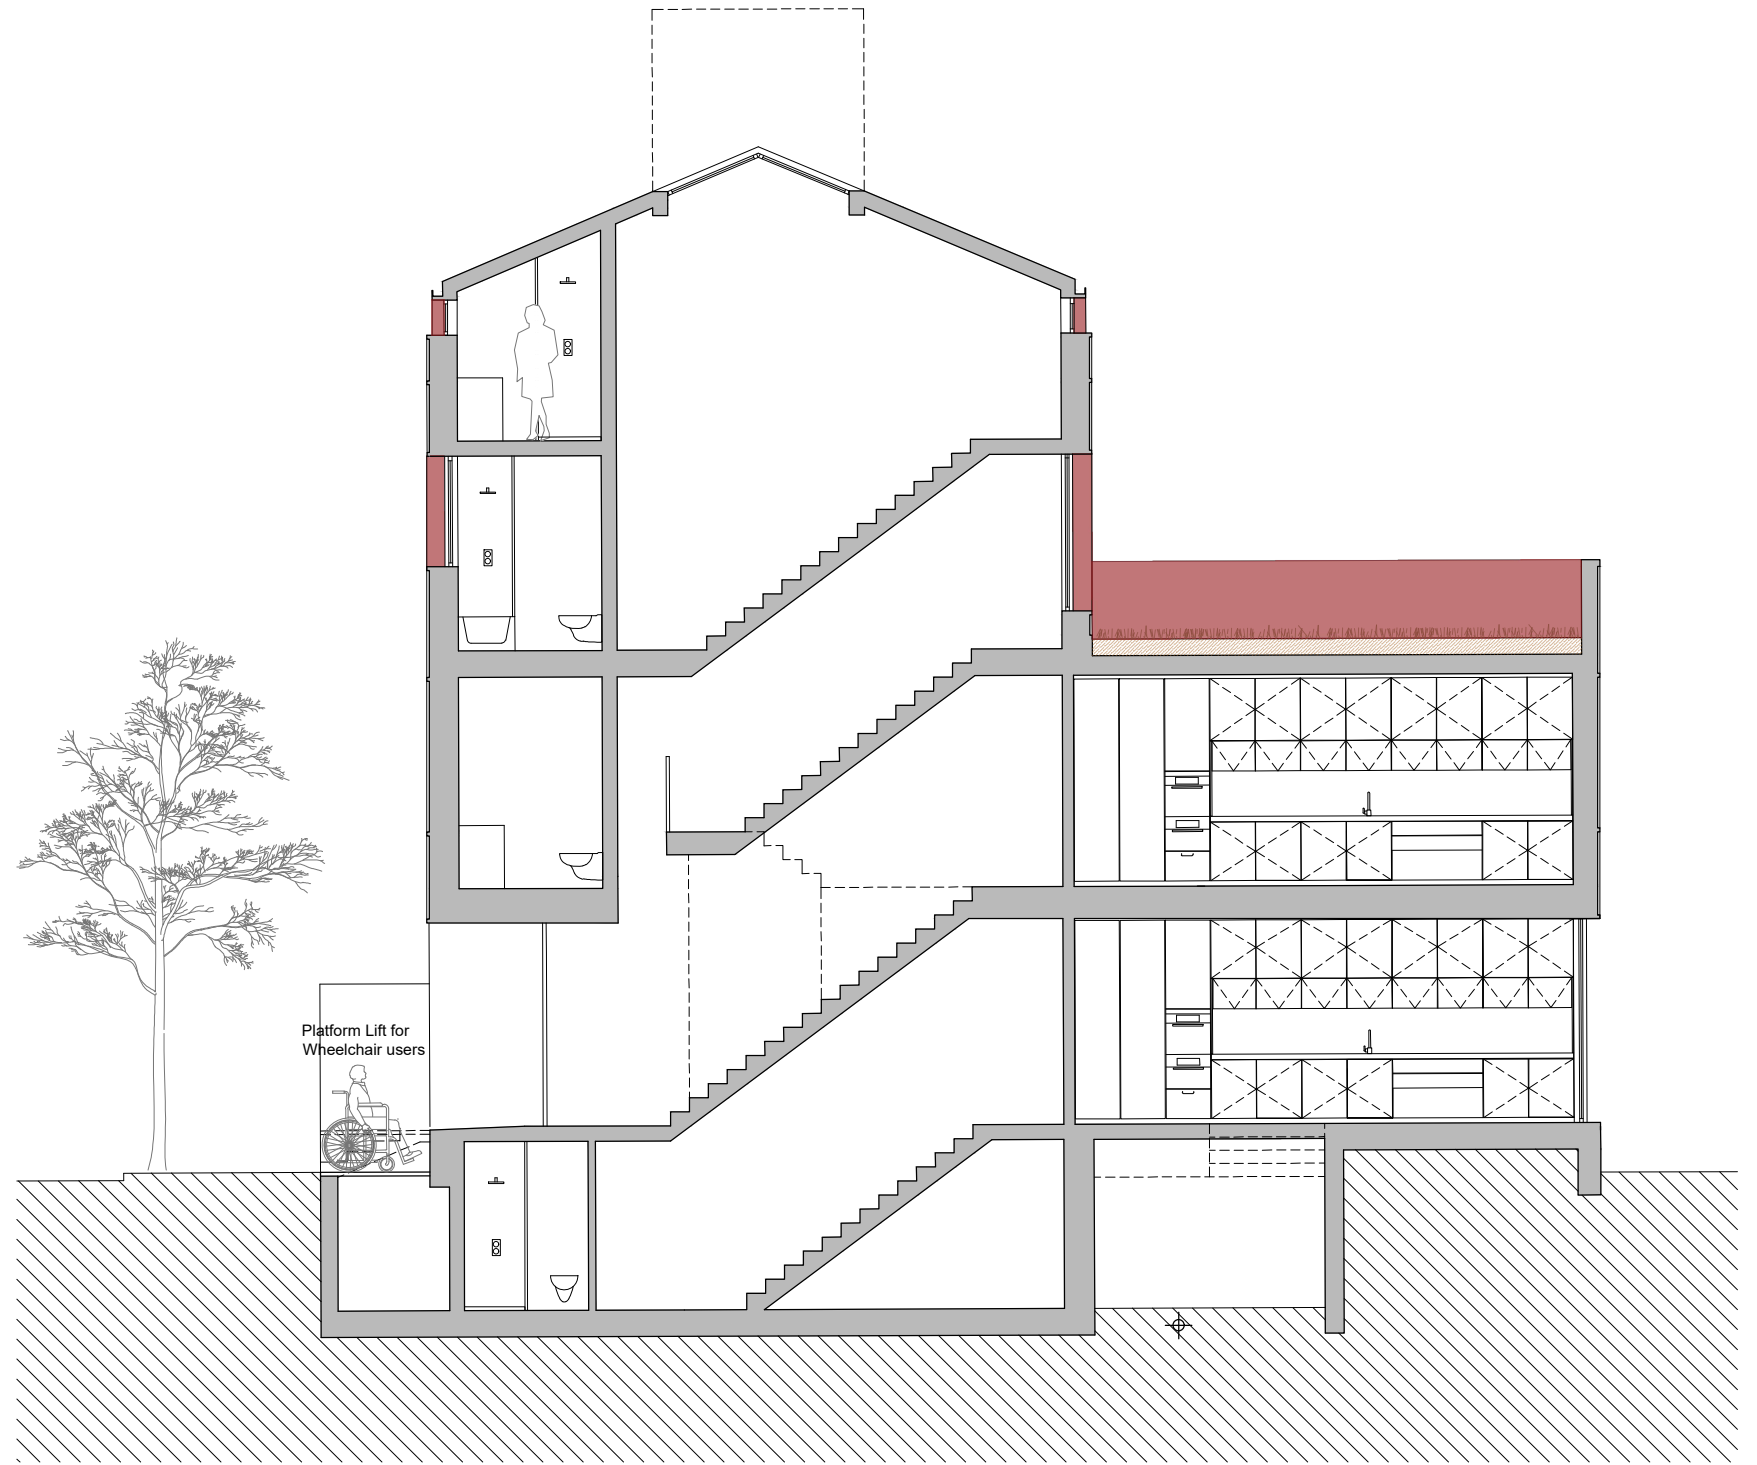

Section B



Project No.	101 - 152 Royal College Street	Date	Rev.	Drawn	Description
Drawing Title	Sections A & B	15-02-2019	P	L.E.	For Contractor
Date	September 2019	24-09-2019	Q	M.B.	Planning App
Drawing No.	101 310 PA	09-10-2019	R	L.E.	Planning App.
		Scale			
		1:100 @ A3			
		Rev.			
		R			