



GENERAL NOTES

1. THIS DRAWING IS THE PROPERTY OF LXA. PO BOX NO. 20306, DUBAI. IT IS FORBIDDEN TO REPRODUCE ITS CONTENTS IN ANY FORM, EXCEPT FOR THE INTENDED PURPOSE.
2. THIS DRAWING IS NOT TO BE SCALED. THE DIMENSIONS ARE IN MILLIMETERS UNLESS OTHERWISE SPECIFIED.
3. ANY DISCREPANCIES ARE TO BE BROUGHT TO THE ATTN OF LXA AND RESOLVED BEFORE THE COMMENCEMENT OF ANY WORK.
4. THIS DRAWING IS TO BE READ IN CONJUNCTION WITH RELEVANT DETAIL DRAWINGS AS MENTIONED IN THE DRAWING.
5. CONTRACTOR TO CONSTRUCT A MOCKUP FOR APPROVAL OF FINISHES & DETAILS, AND SET A SIGN OFF FROM CLIENTS & ARCHITECTS.
6. THIS DRAWING TO BE READ IN TANDEM WITH THE DETAILSCHEDULES/SPECIFICATIONS AS REQUIRED.


KEYPLAN

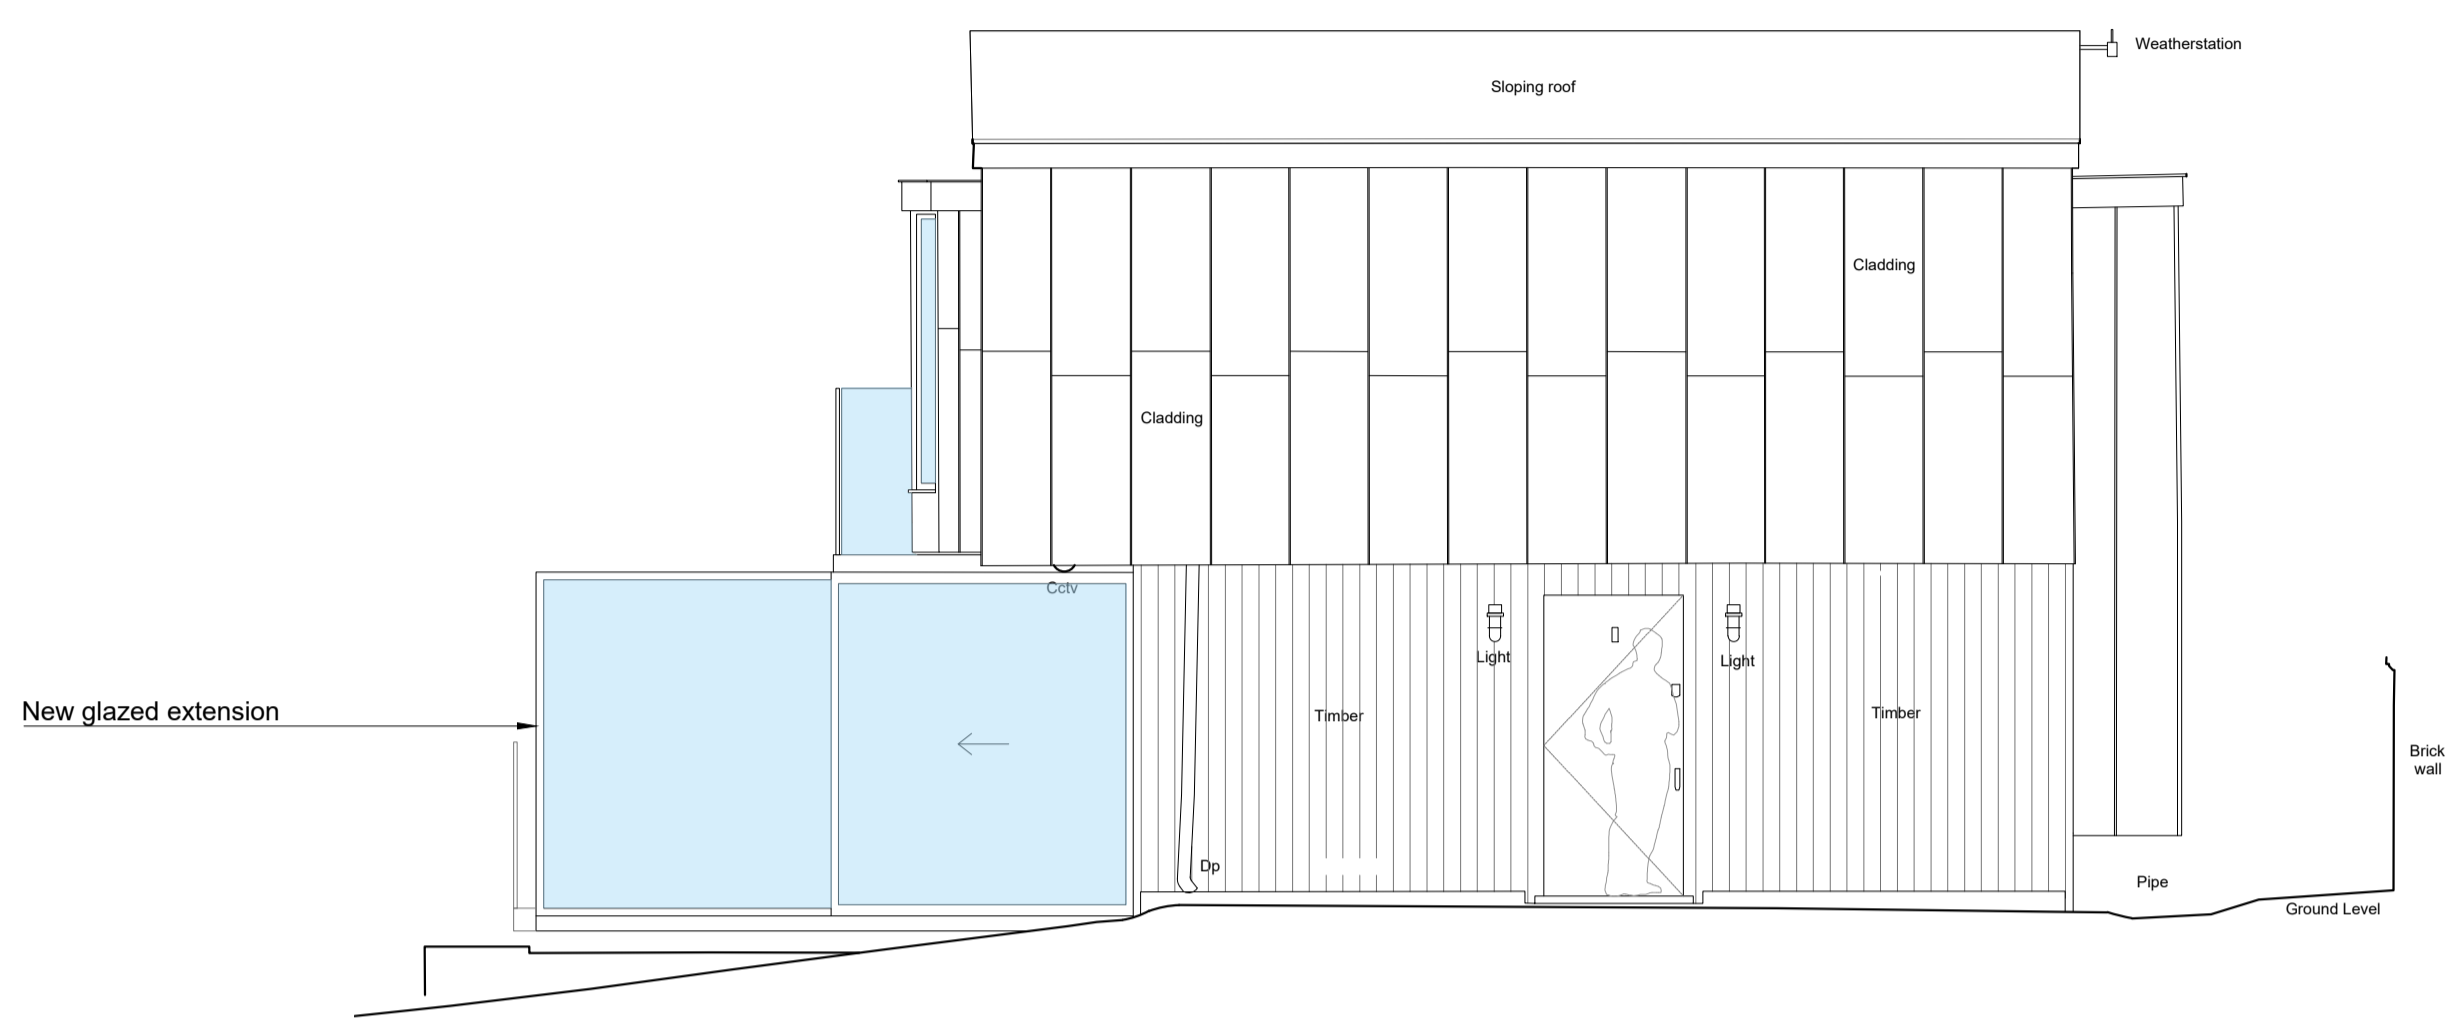


1 West Elevation - Proposed
 101 Scale 1:50@A1 / 1:100@A3

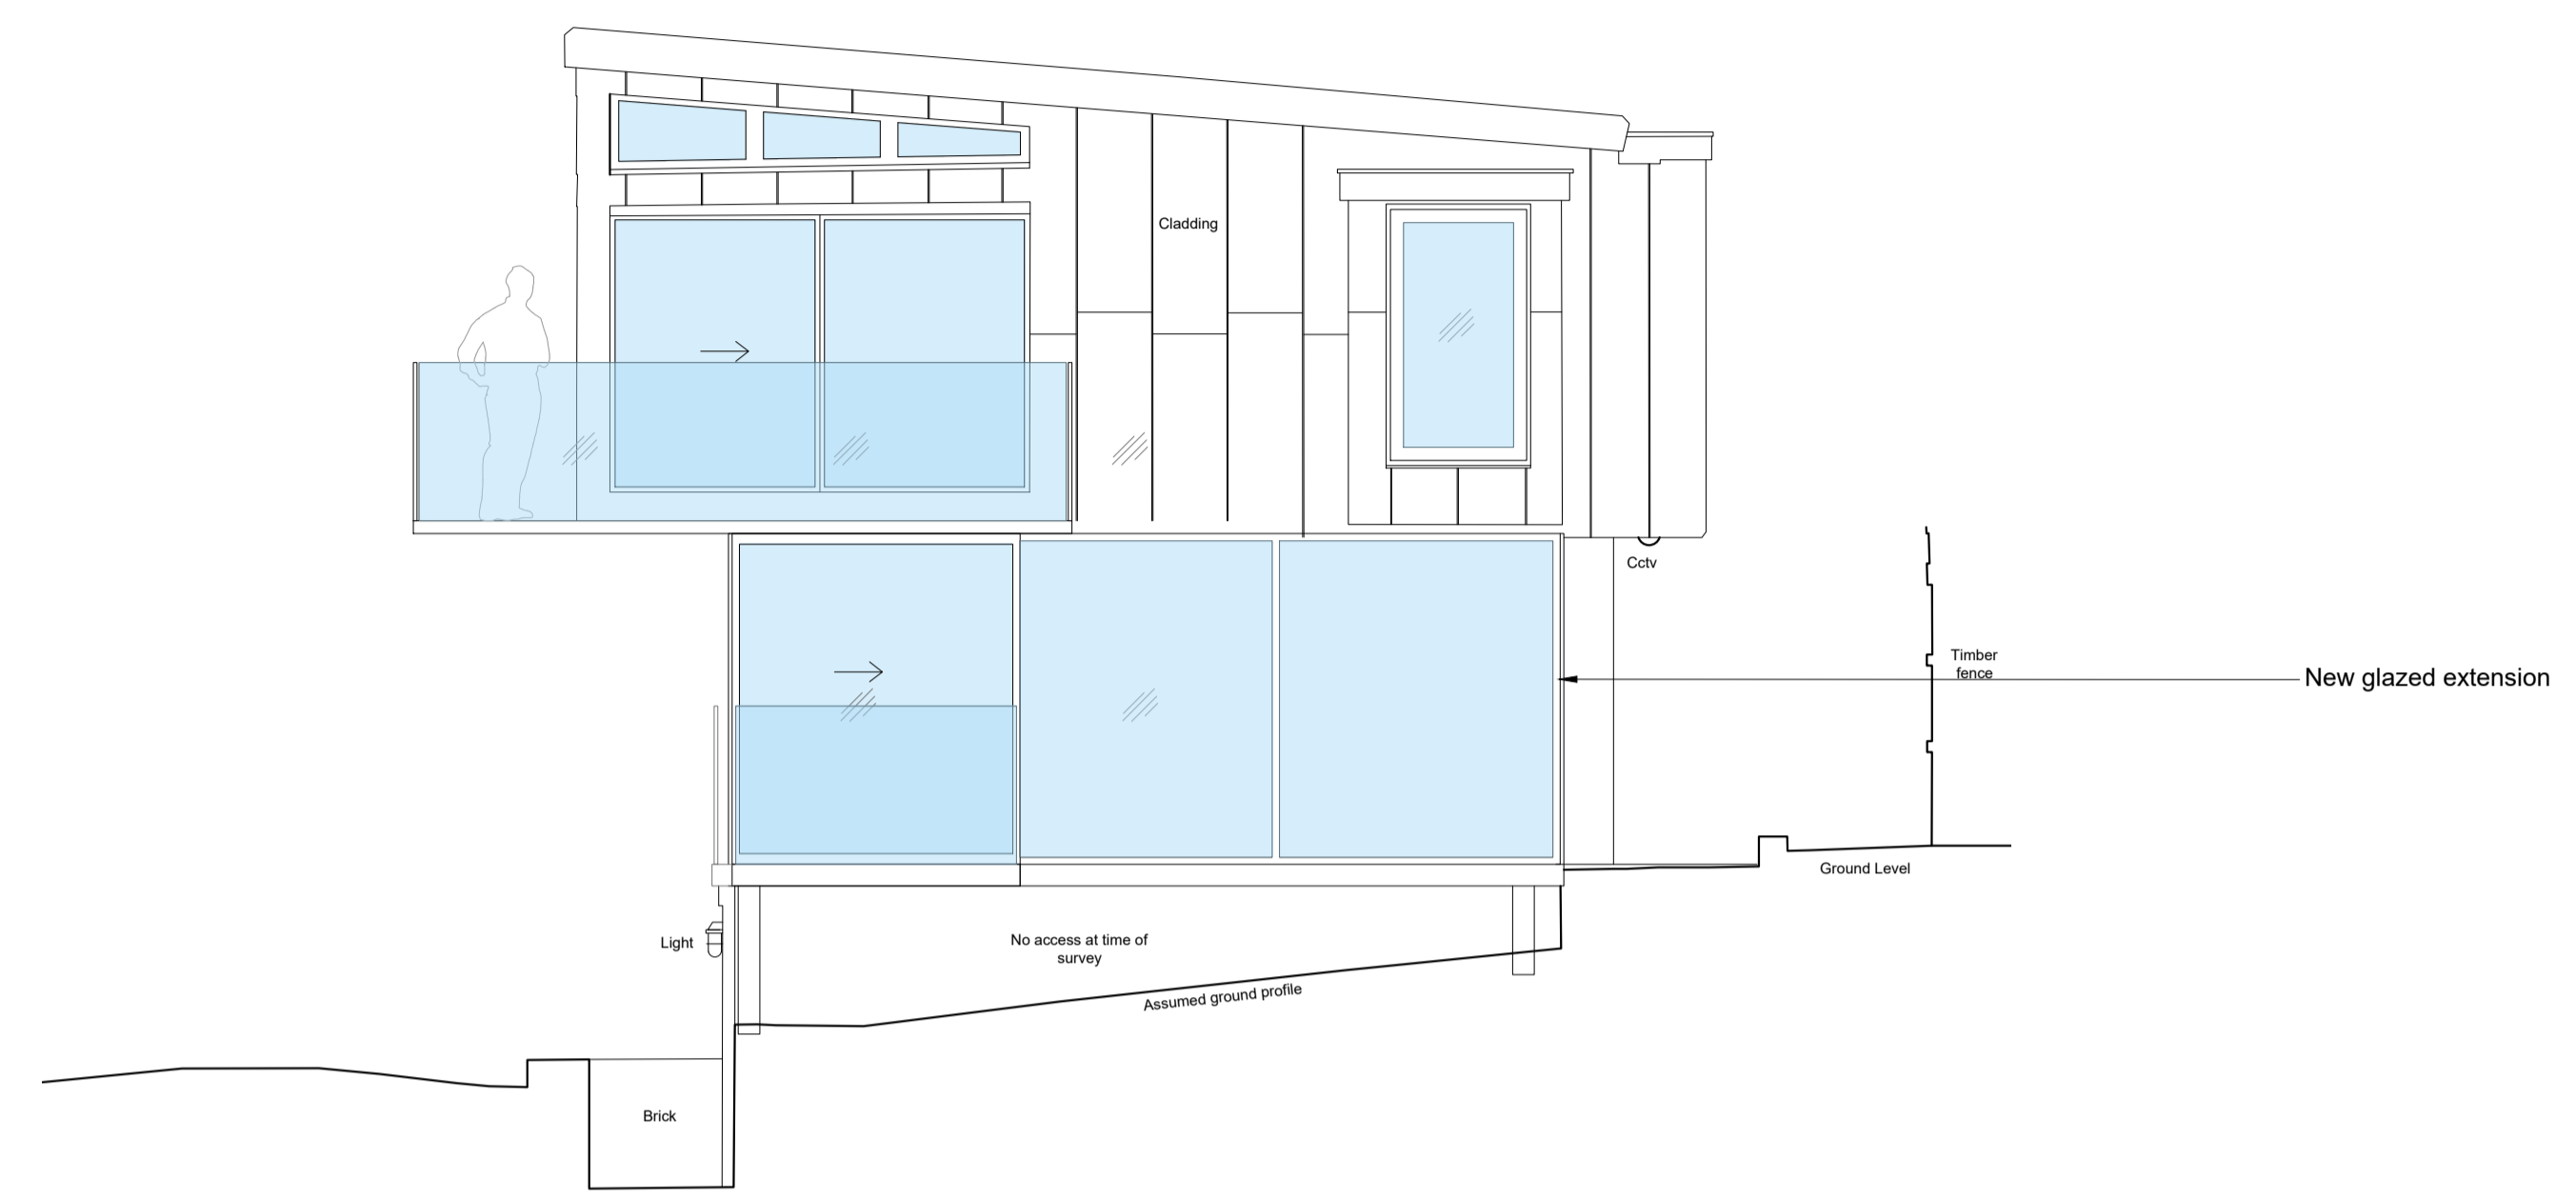

2 North Elevation - Proposed
 101 Scale 1:50@A1 / 1:100@A3

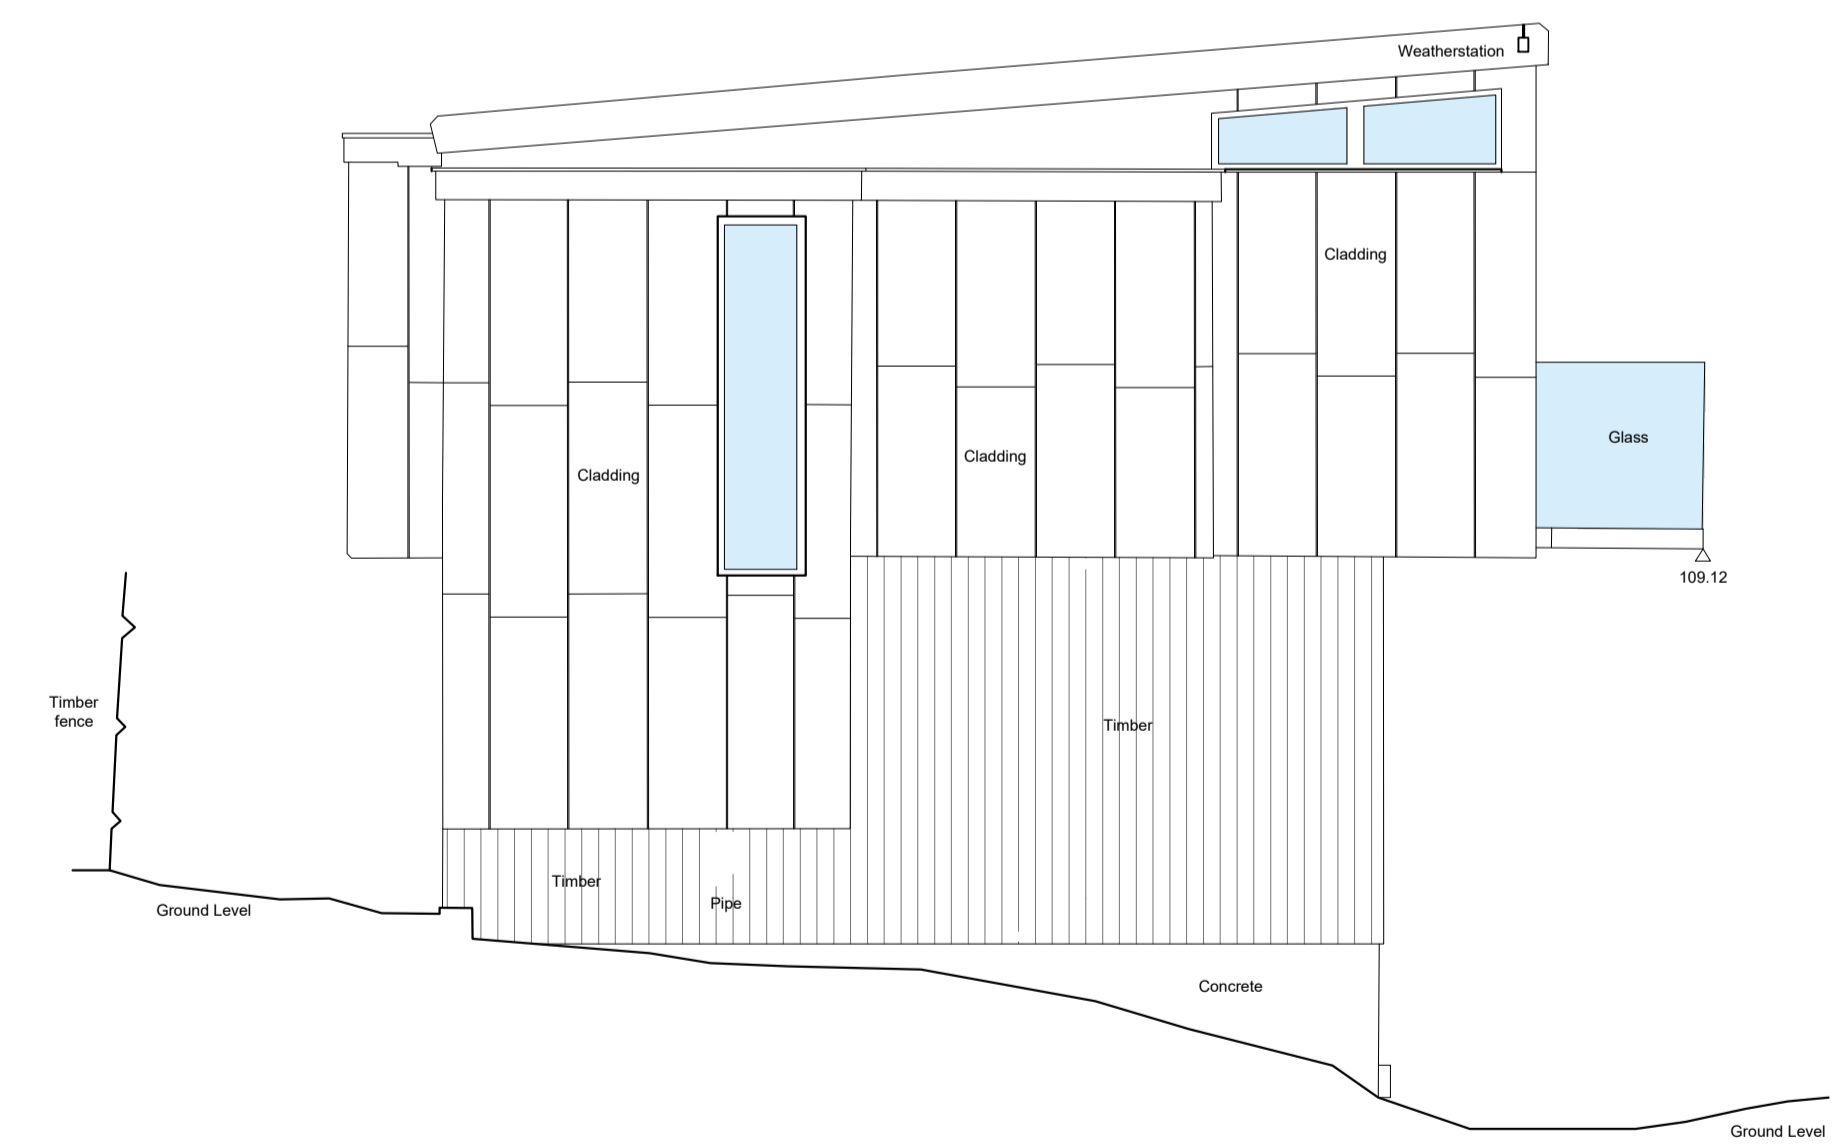

3 South Elevation - Proposed
 101 Scale 1:50@A1 / 1:100@A3

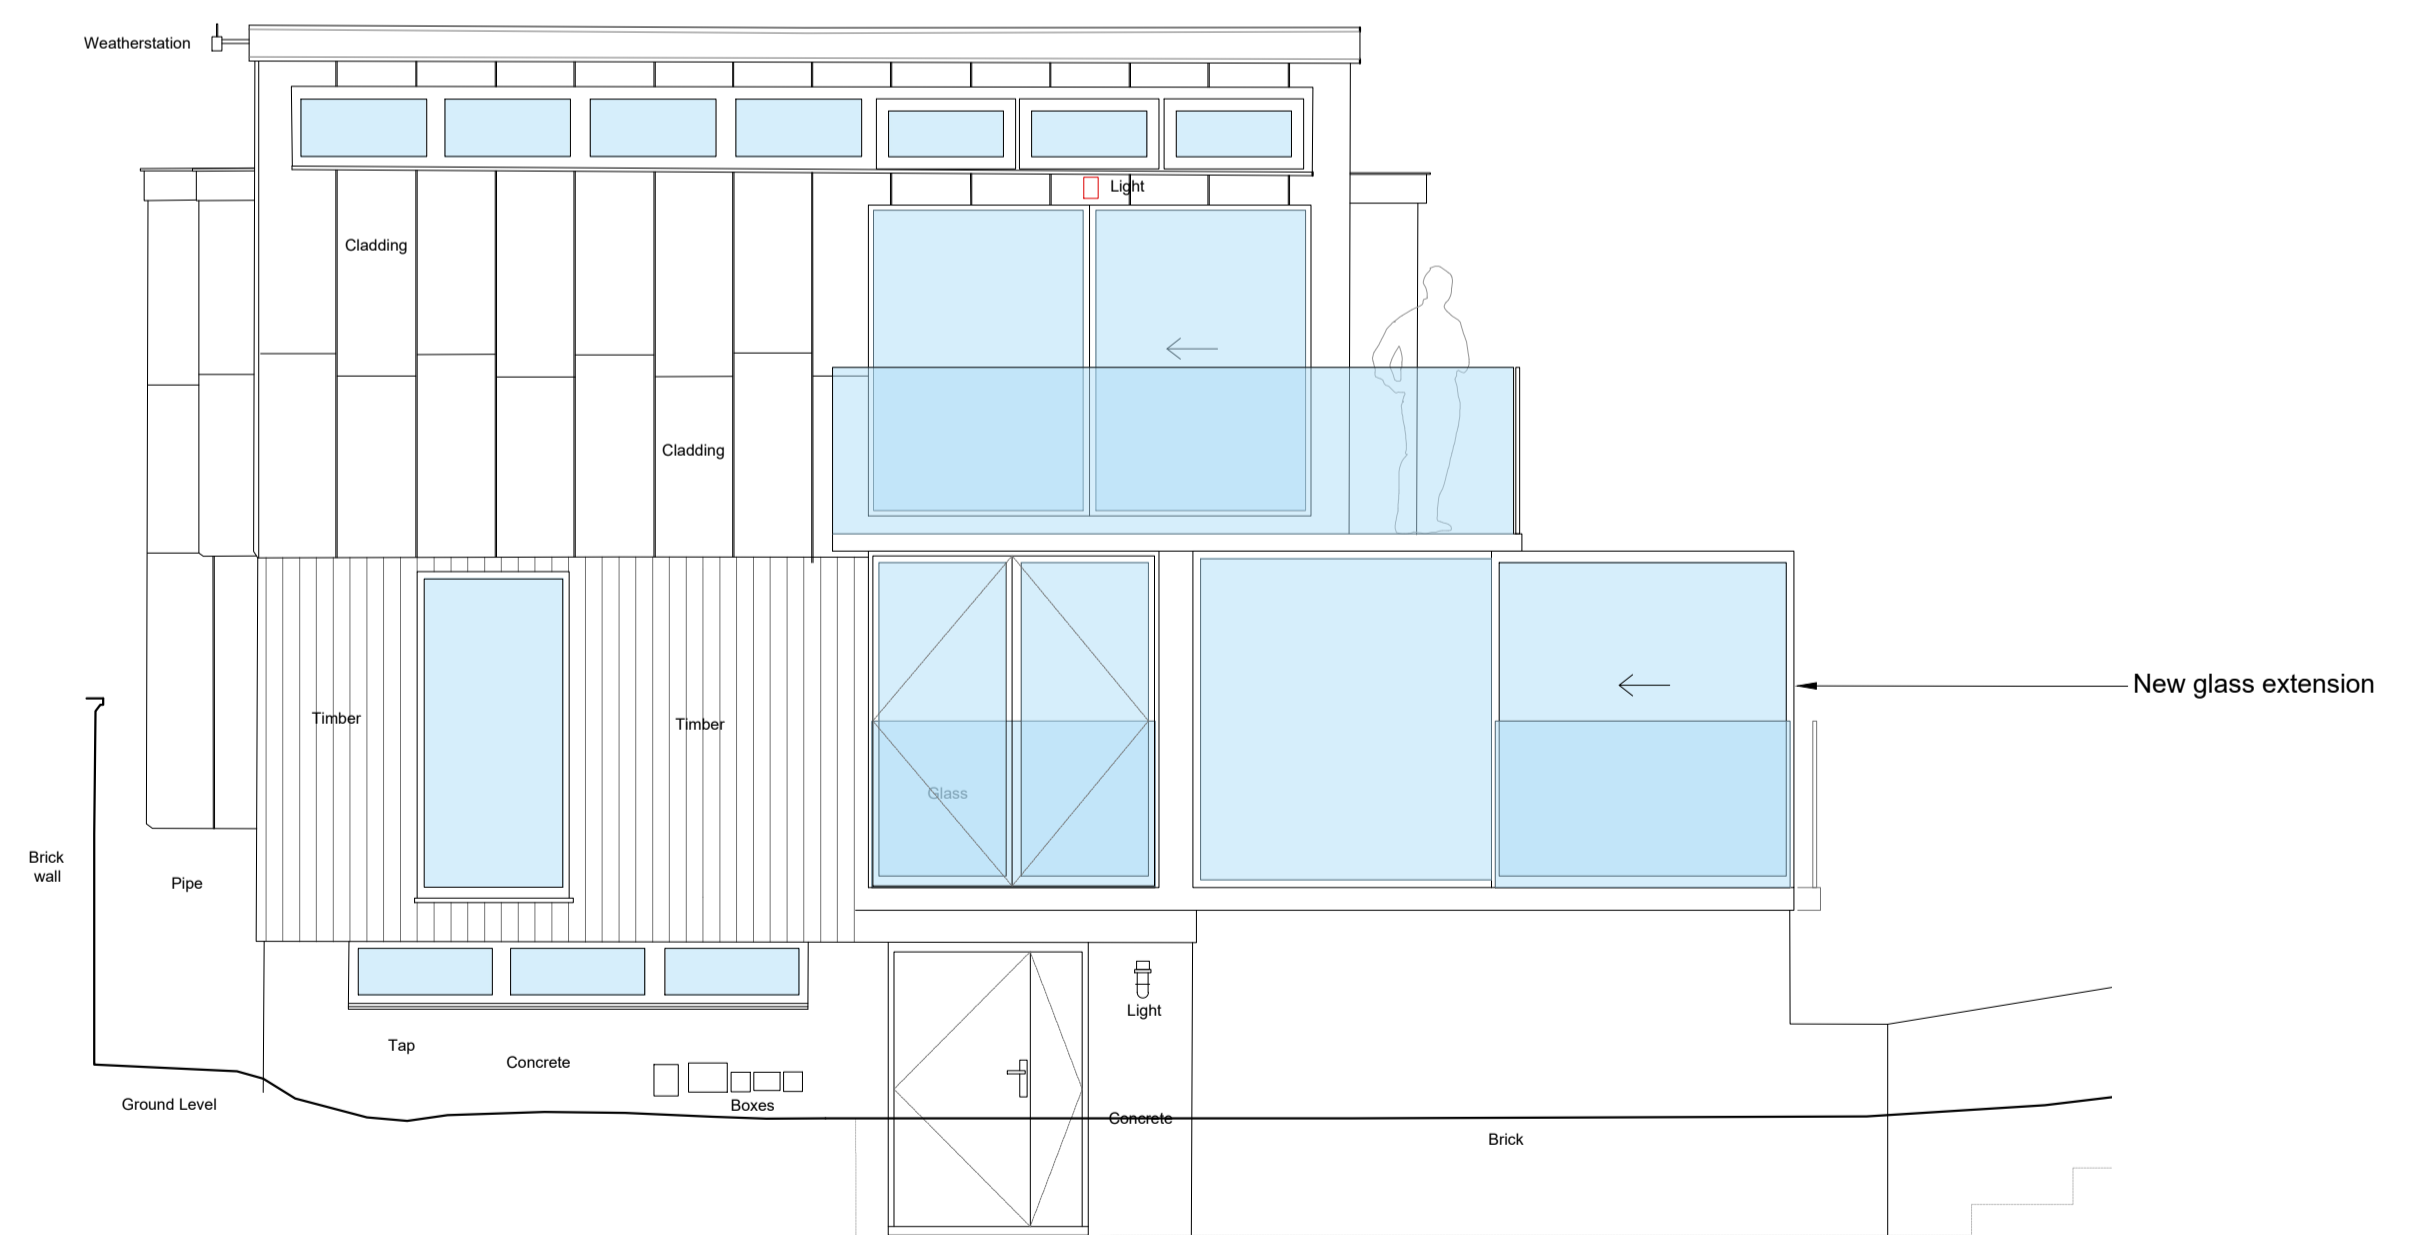

4 East Elevation - Proposed
 101 Scale 1:50@A1 / 1:100@A3

PLANNING

REVISIONS

No.	Date	By	Issue/Revision Details
B	09/10/2019	EA	Planning
A	09/08/2018	RW	Planning



DRAWING TITLE:
 East Heath Road - The Tree House Elevations - Proposed

PROJECT:
 Foley House - Garden Studio Hampstead, London

CLIENT:
 Annette & Nick Mason

Rev No:	Date:	
B	June 2018	
Drawn:	Checked:	Approved:
RW	-	-
Scale:	Drawing No:	
1:50 @ A1 1:100 @ A3	LXA-1367-101-GA	

