




BASEMENT LEVEL

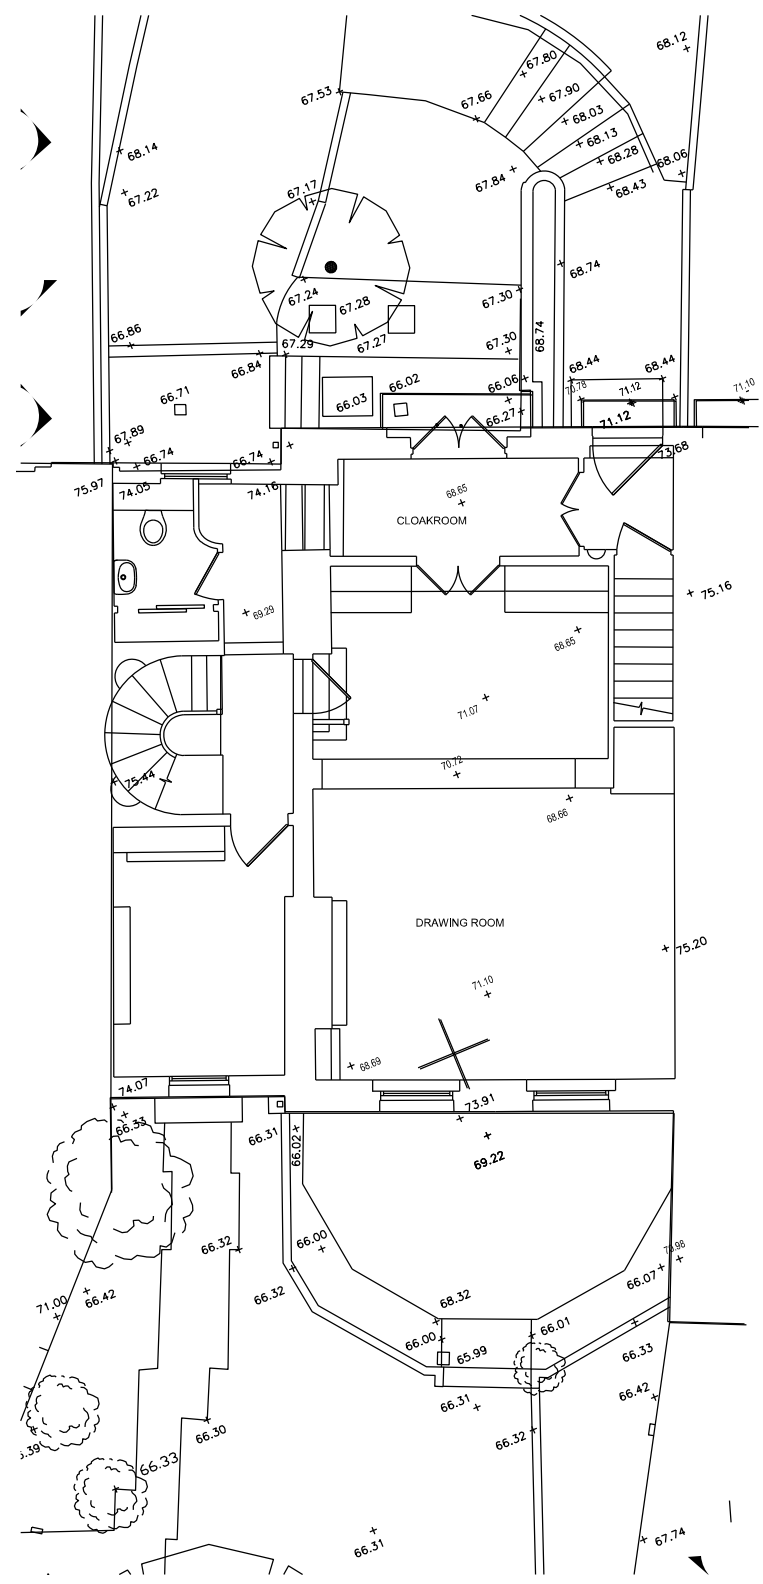

GROUND FLOOR AND GARDEN LEVEL

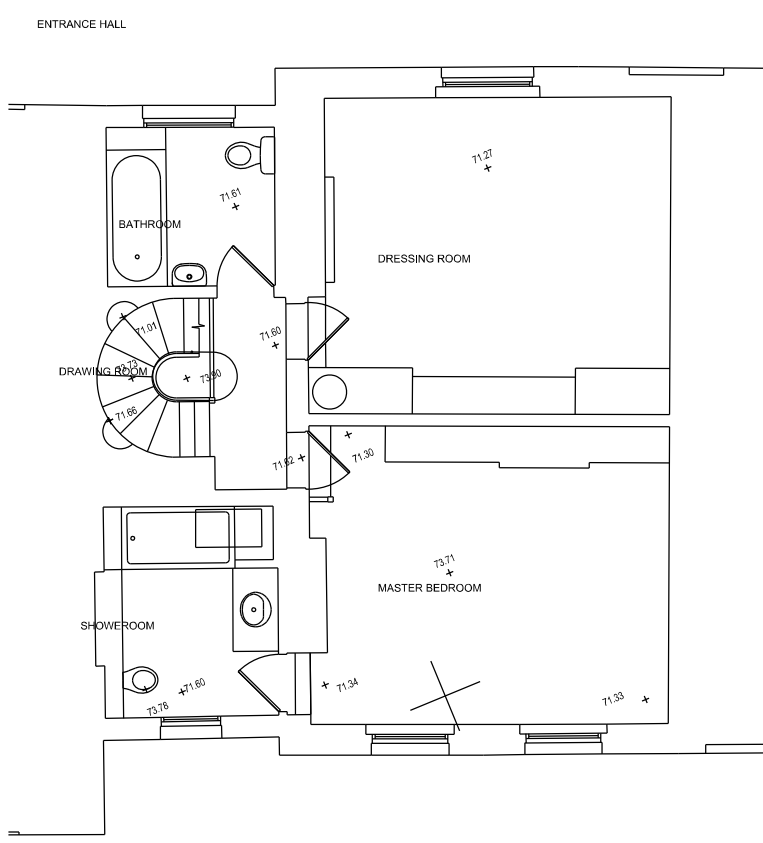

FIRST FLOOR

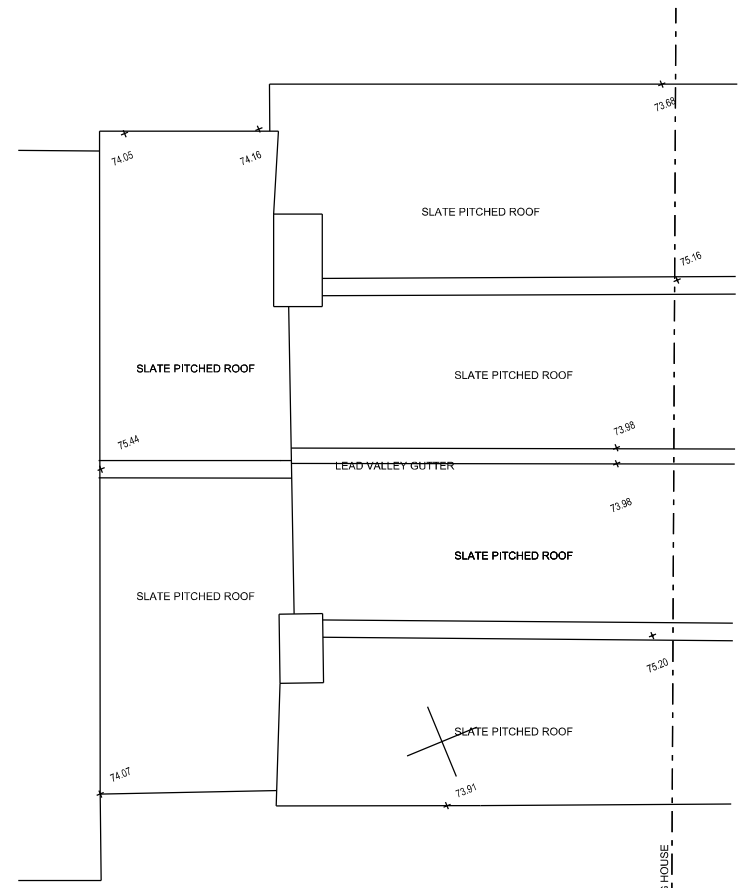

ROOF PLAN

DLA
 DAVID LONG ARCHITECTS LTD
 Architecture and Development Management
 Fordhams, Little Green, Chelmsford, Essex, CM3 1BU
 Tel: +44(0) 208 533 5555 / 07478 722554
 e-mail: dlong@dlatd.com
 www.dlatd.com

NOTES:
 1. DO NOT SCALE
 2. ALL DIMENSIONS ARE IN METERS OR MILLIMETERS UNLESS NOTED OTHERWISE
 3. ALL DISCREPANCIES TO BE NOTIFIED TO THE ARCHITECT IMMEDIATELY
 4. ALL CONSTRUCTION WORK TO COMPLY WITH LOCAL AUTHORITY CODES AND BUILDING REGULATIONS, BRITISH STANDARDS AND OTHER REGULATIONS APPLICABLE TO BOTH DESIGN AND EXECUTION OF THE WORK.

CLIENT:
 Elizabeth Birch

STRUCTURAL ENGINEERS:

BUILDING SERVICE ENGINEERS:

QUANTITY SURVEYOR:

PLANNING SUPERVISOR:

ISSUE RECORD				
Rev.	Date	Comment	by	ch
-				

PROJECT:
 99 South End Road
 LONDON NW3 2RJ

STATUS:
 PRE-PLANNING ENQUIRY

TITLE:			
MAIN HOUSE EXISTING PLANS			
SCALE: 1:100	DRAWING No: E-001	REVISION: -	ORIGINAL PAPER SIZE: A3
JOB NO: 177			