

NOTES: THIS DRAWINGS AND WORKS SHOWN ARE THE COPYRIGHT OF NORTHPOINT PLANNING AND LICENSING SERVICES AND MAY NOT BE REPRODUCED EXCEPT WRITTEN PERMISSION. ALL FIGURED DIMENSIONS TO BE CHECKED ON SITE PRIOR TO CONSTRUCTION.



11 Gatward Close  
 London  
 N21 1AS  
 Mob: 07886442304  
 Email: info@northpointuk.co.uk  
 www.northpointuk.co.uk

Project  
 172 Royal Collage Street, Camden, London  
 NW1 0SP

Proposal/Project  
 Change of use of ground floor A2 To Massage Parlour  
 (Sui Genesis) and Basement level remains as A2  
 (Estate Agent)


Title  
 Block Plan

Drawing Status

Scale 1:200 @ A3	Drawn H.E.	Checked	Date 13.06.2019
---------------------	---------------	---------	--------------------

Drawing/Job No NP-2019-02-09-001	Revision 1.1
-------------------------------------	-----------------



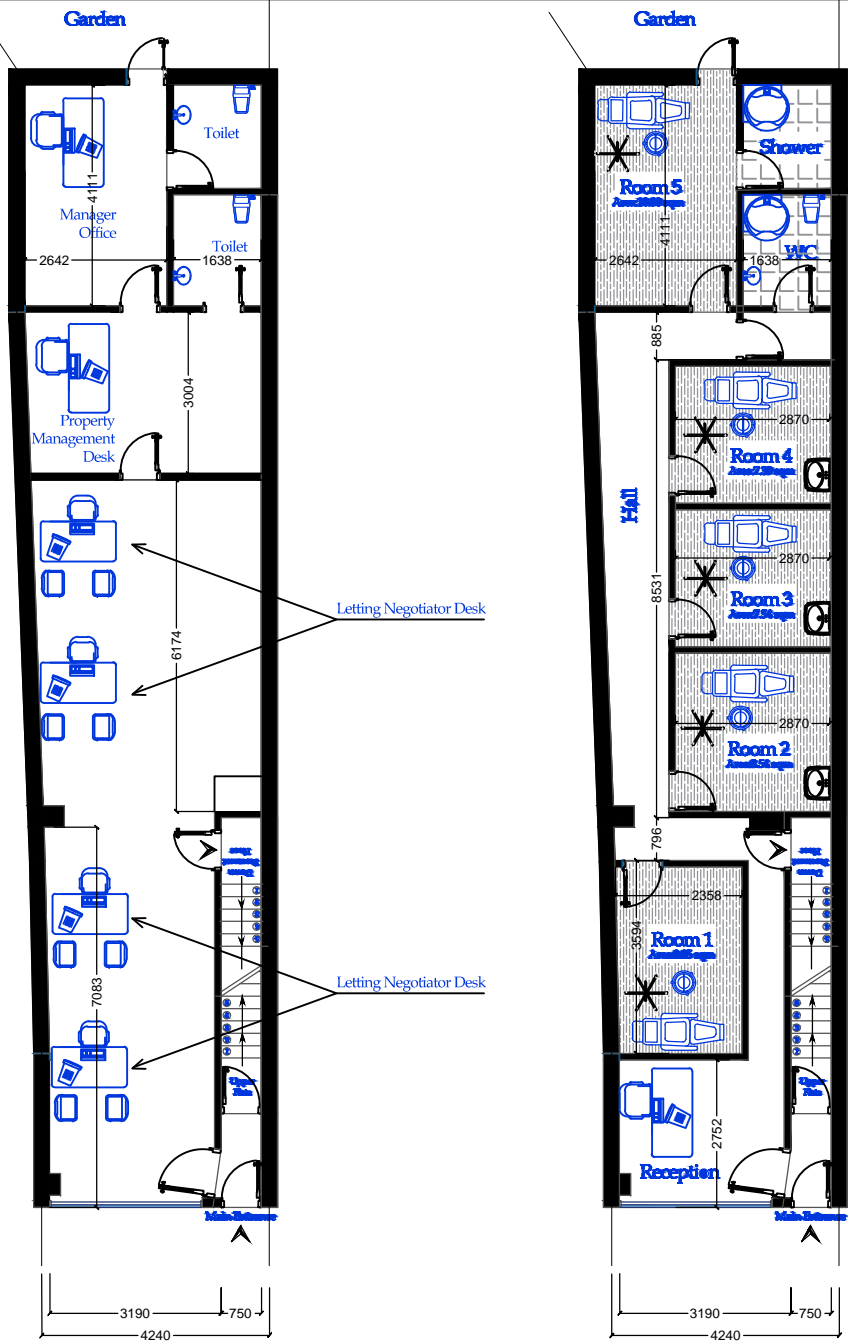

Pre-existing Ground Floor Plan 1:100 @A3

Existing/Proposed Ground Floor Plan 1:100 @A3



NOTES: THIS DRAWINGS AND WORKS SHOWN ARE THE COPYRIGHT OF NORTHPOINT PLANNING AND LICENSING SERVICES AND MAY NOT BE REPRODUCED EXCEPT WRITTEN PERMISSION. ALL FIGURED DIMENSIONS TO BE CHECKED ON SITE PRIOR TO CONSTRUCTION.



11 Gatward Close  
London  
N21 1AS  
Mob: 07886442304  
Email: info@northpointuk.co.uk  
www.northpointuk.co.uk

Project  
172 Royal Collage Street, Camden, London  
NW1 0SP


Proposal/Project  
Change of use of ground floor A2 To Massage Parlour (Sui Genesis) and Basement level remains as A2 (Estate Agent)

Title  
Existing & Proposed Ground Floor Plans


Drawing Status

Scale 1:100 @ A3	Drawn H.E.	Checked	Date 10.09.2019
Drawing/Job No NP-18-240			Revision 1.9

NOTES: THIS DRAWINGS AND WORKS SHOWN ARE THE COPYRIGHT OF NORTHPOINT PLANNING AND LICENSING SERVICES AND MAY NOT BE REPRODUCED EXCEPT WRITTEN PERMISSION. ALL FIGURED DIMENSIONS TO BE CHECKED ON SITE PRIOR TO CONSTRUCTION.

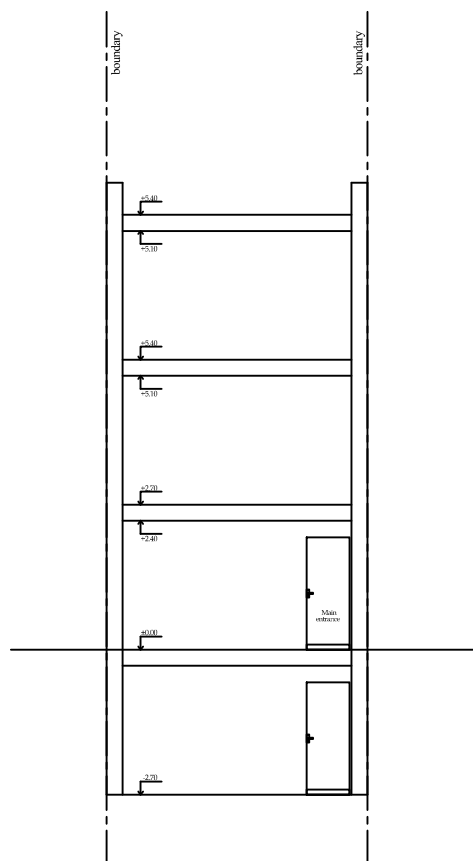

Pre-existing Section A  
1:100 @A3

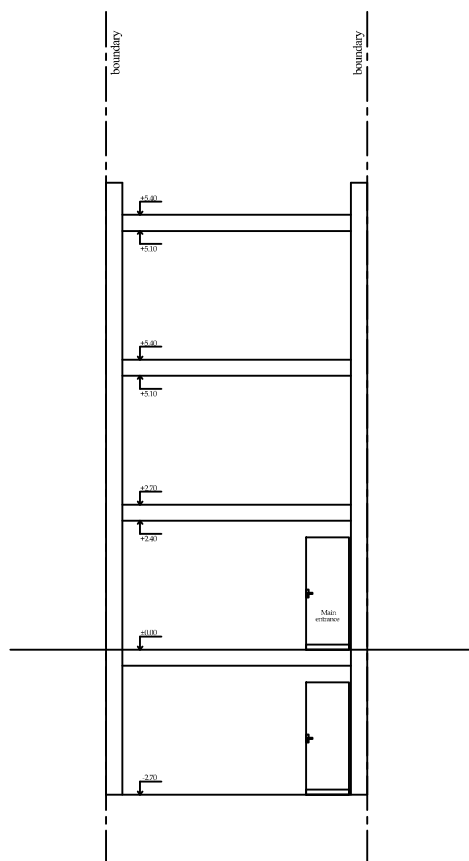

Existing/Proposed Section A  
1:100 @A3



11 Gatward Close  
London  
N21 1AS  
Mob: 07886442304  
Email: info@northpointuk.co.uk  
www.northpointuk.co.uk

Project  
172 Royal Collage Street, Camden, London  
NW1 0SP

Proposal/Project  
Change of use of groundn floor A2 To Massage Parlour  
(Sui Genesis) and Basement level remains as A2  
(Estate Agent)

Title  
Existing & Proposed Section A

Drawing Status

Scale 1:100 @ A3	Drawn H.E.	Checked	Date 10.09.2019
---------------------	---------------	---------	--------------------

Drawing/Job No NP-2019-02-09-002	Revision 1.9
-------------------------------------	-----------------

NOTES: THIS DRAWINGS AND WORKS SHOWN ARE THE COPYRIGHT OF NORTHPOINT PLANNING AND LICENSING SERVICES AND MAY NOT BE REPRODUCED EXCEPT WRITTEN PERMISSION. ALL FIGURED DIMENSIONS TO BE CHECKED ON SITE PRIOR TO CONSTRUCTION.



Pre-existing Front Elevation  
1:100 @A3



Existing/Proposed Front Elevation  
1:100 @A3



11 Gatward Close  
London  
N21 1AS  
Mob: 07886442304  
Email: info@northpointuk.co.uk  
www.northpointuk.co.uk

Project  
172 Royal Collage Street, Camden, London  
NW1 0SP

Proposal/Project  
Change of use of ground floor A2 To Massage Parlour  
(Sui Genesis) and Basement level remains as A2  
(Estate Agent)

Title  
Existing & Proposed Front Elevation

Drawing Status

Scale 1:100 @ A3	Drawn H.E.	Checked	Date 10.09.2019
---------------------	---------------	---------	--------------------

Drawing/Job No NP-2019-02-09-003	Revision 1.9
-------------------------------------	-----------------