


UPPER FLOOR PLAN (LEVEL 7) - EXISTING PLAN

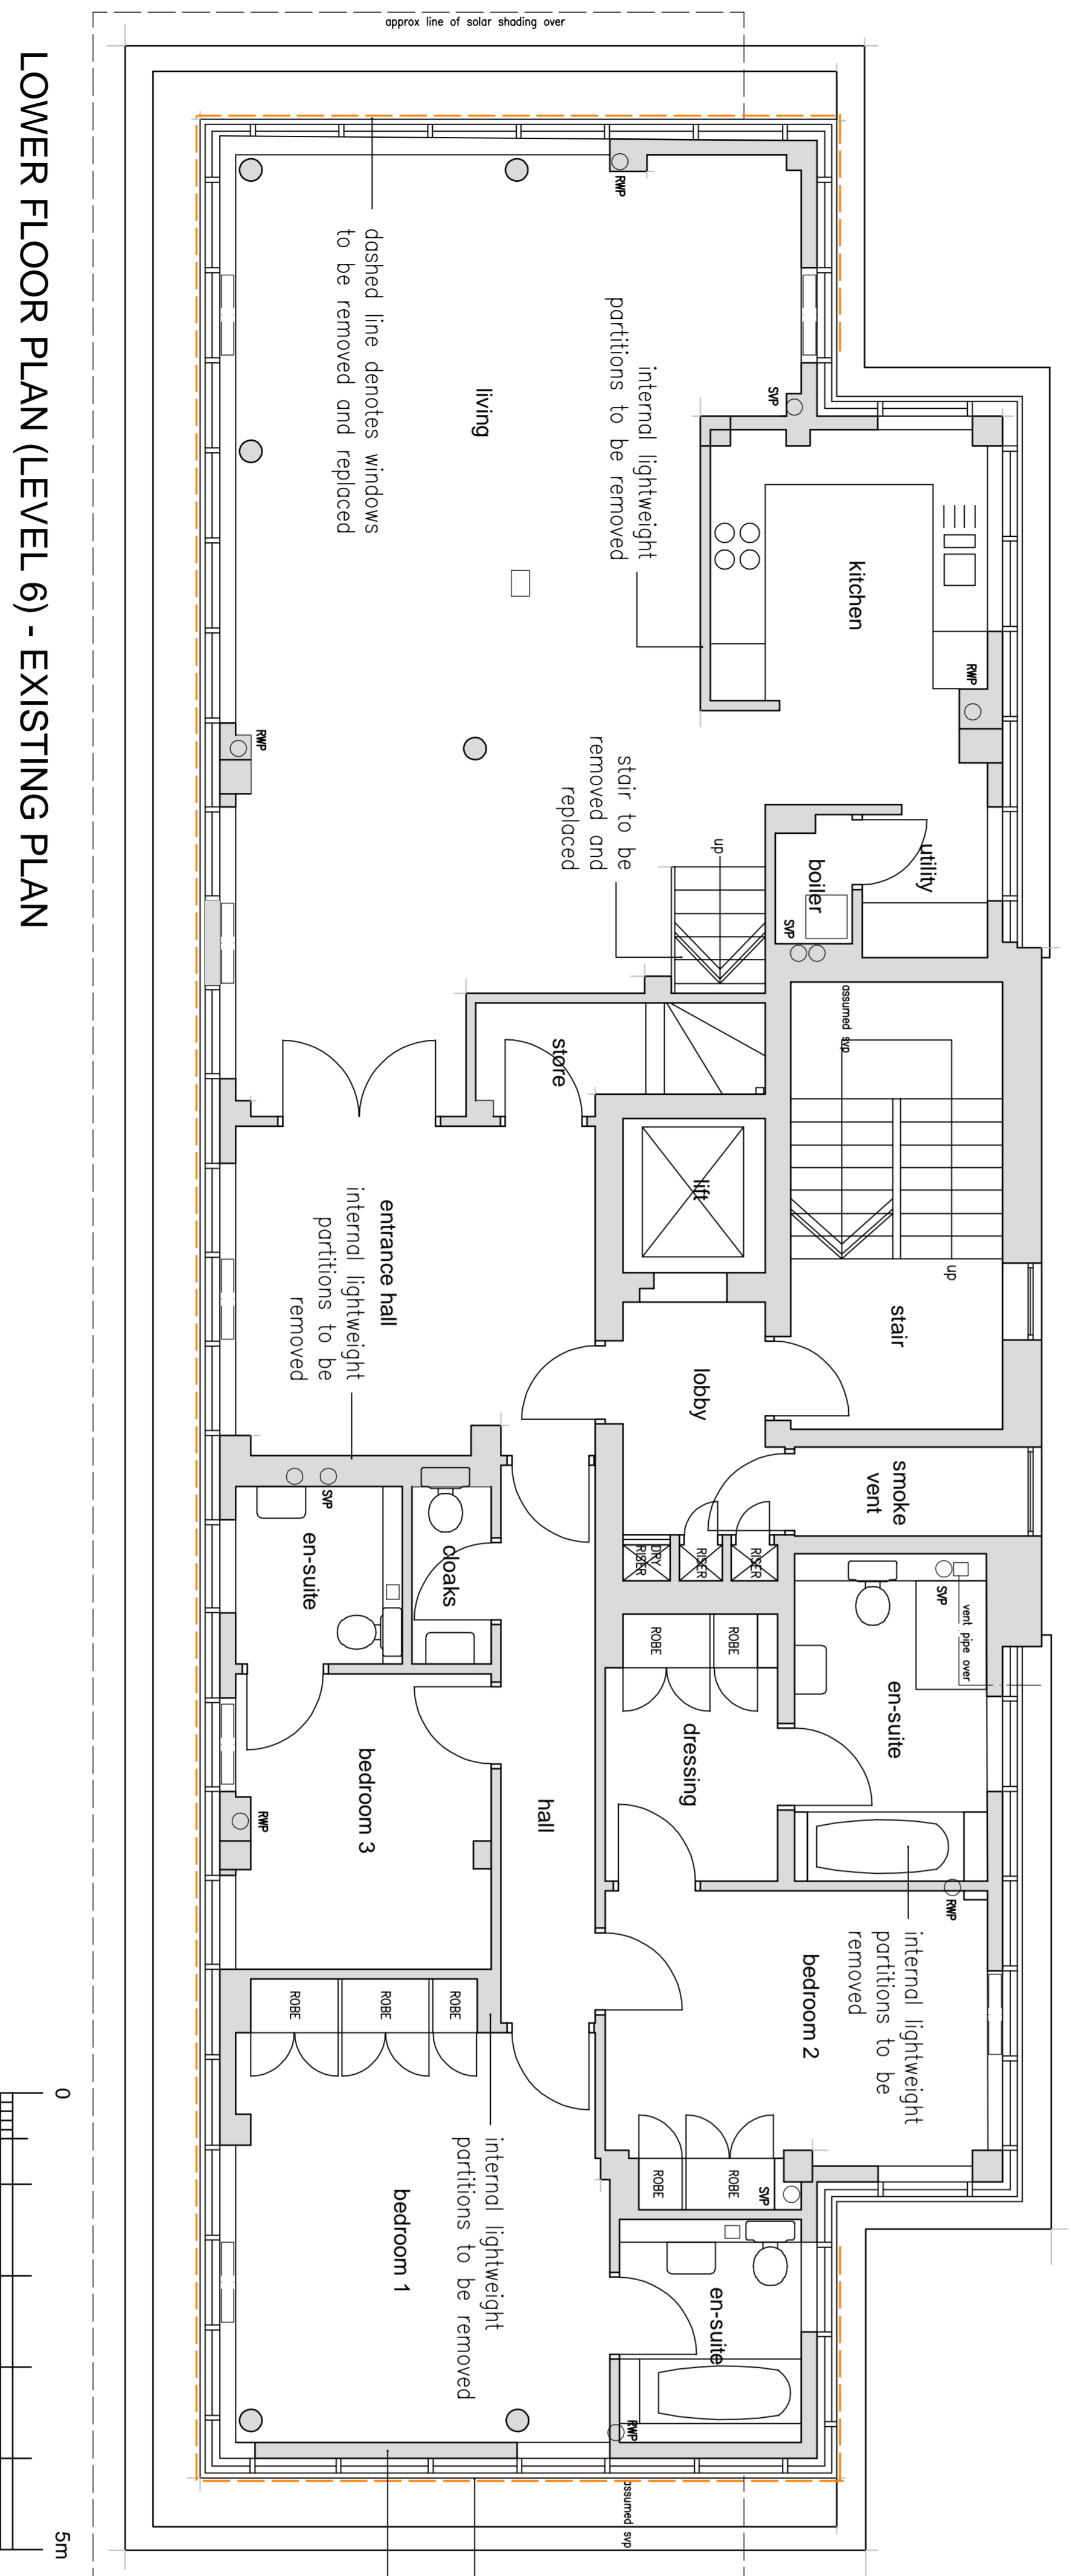

LOWER FLOOR PLAN (LEVEL 6) - EXISTING PLAN

dashed line denotes windows to be removed and replaced

internal dry lining to be removed

A EXISTING CONDENSOR RETAINED

11.10.19

proposed plans  
penthouse apartment  
regents heights - st Johns wood

date: january 2019

scale 1:50 @a1 1:100 @a3

status: preliminary

dwg. d289/PL/03 rev A

DO NOT SCALE - IF DIMENSIONS ARE NOT GIVEN PLEASE ASK  
COPYRIGHTED TO ARCHITECTURAL DESIGNWORKS LTD

architectural designworks limited

designworks

BUILDINGS

SPACES

PLACES