




EXISTING FRONT ELEVATION (SOUTH FACING)

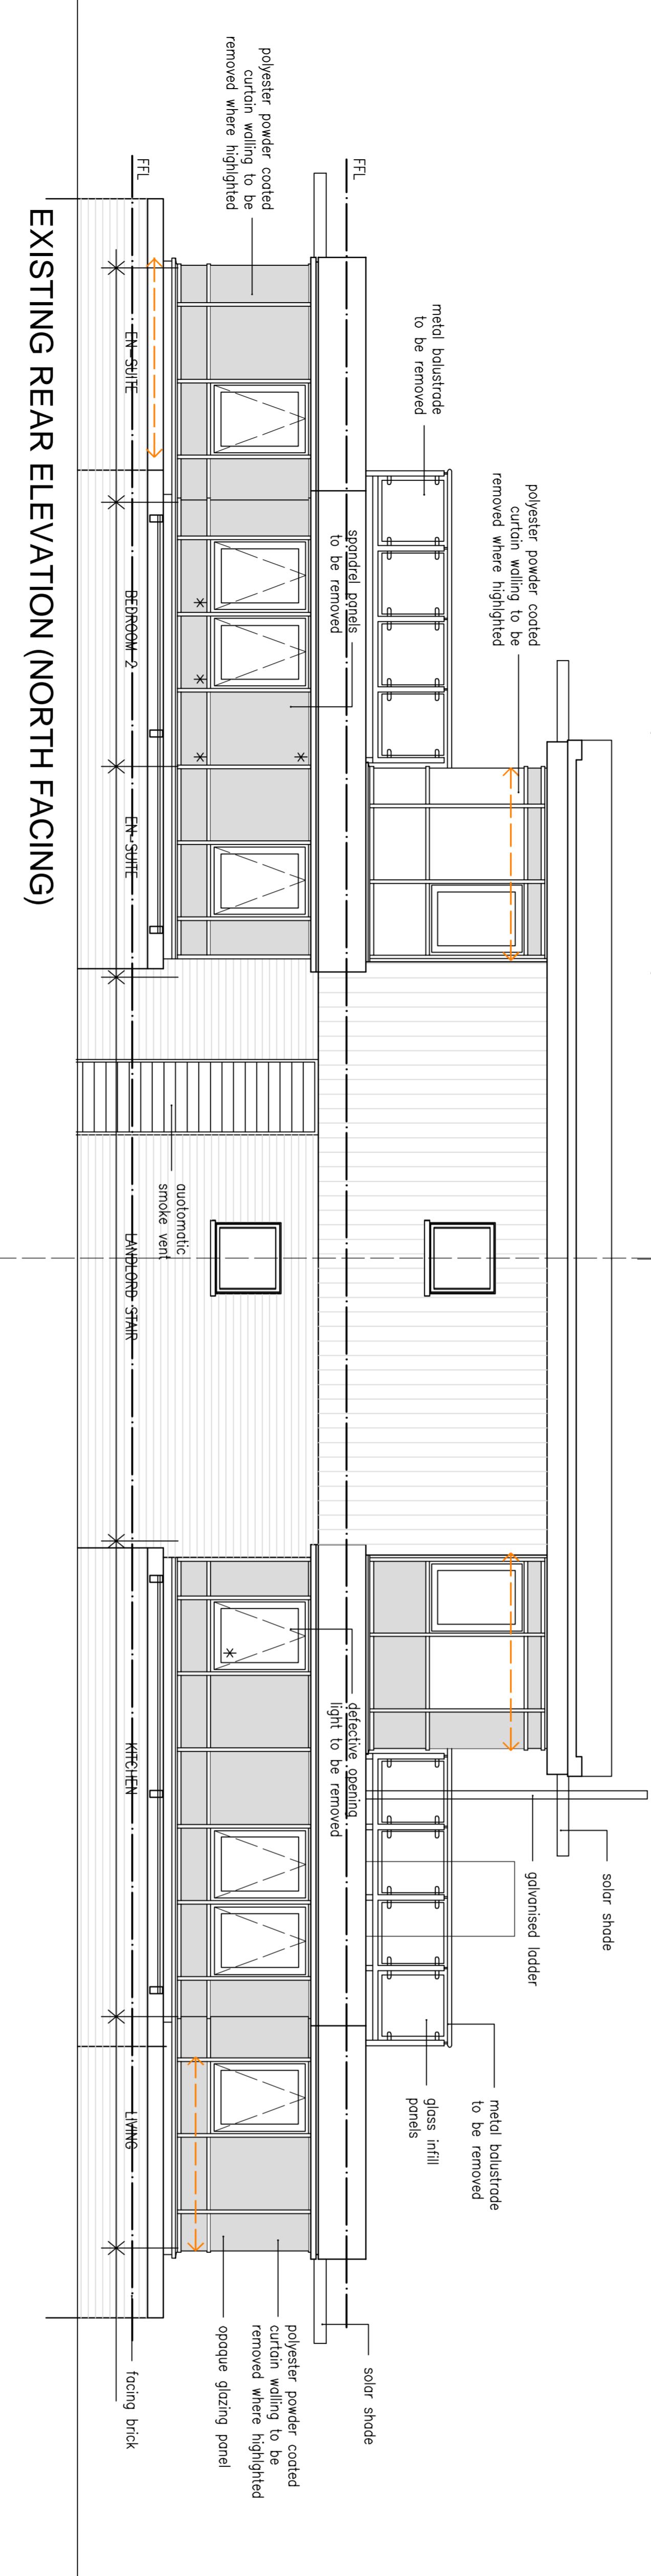

EXISTING REAR ELEVATION (NORTH FACING)

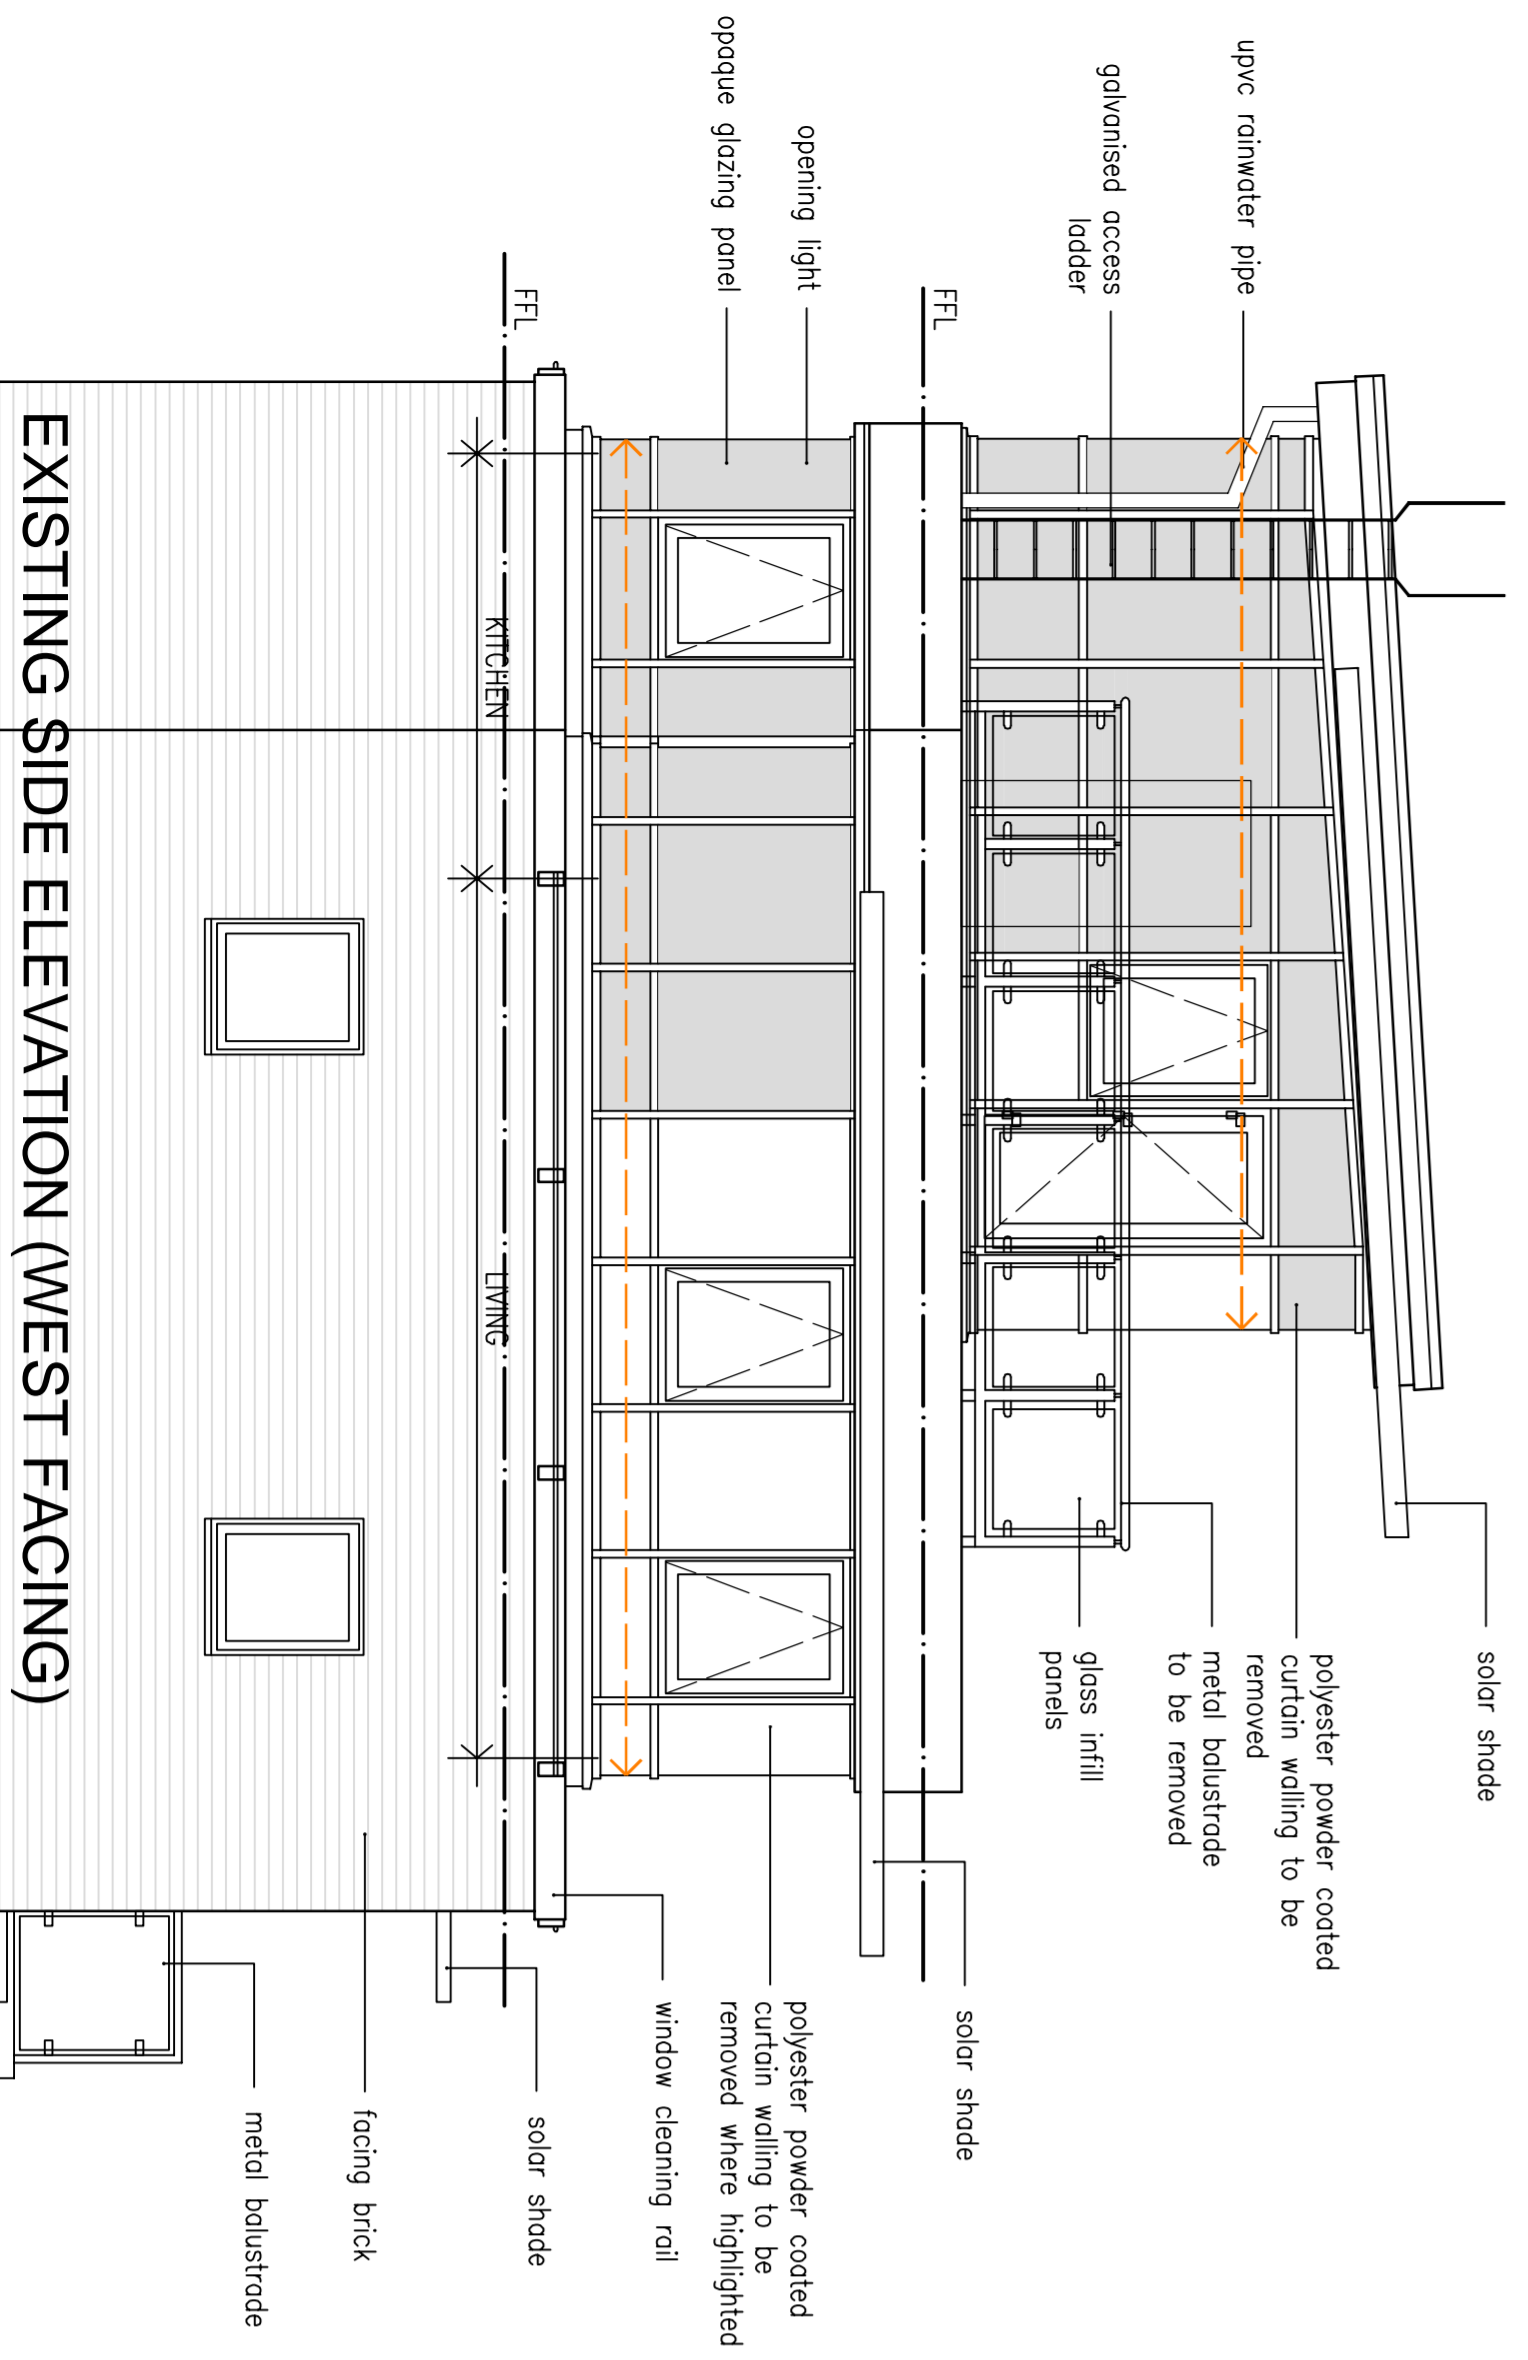

EXISTING SIDE ELEVATION (WEST FACING)

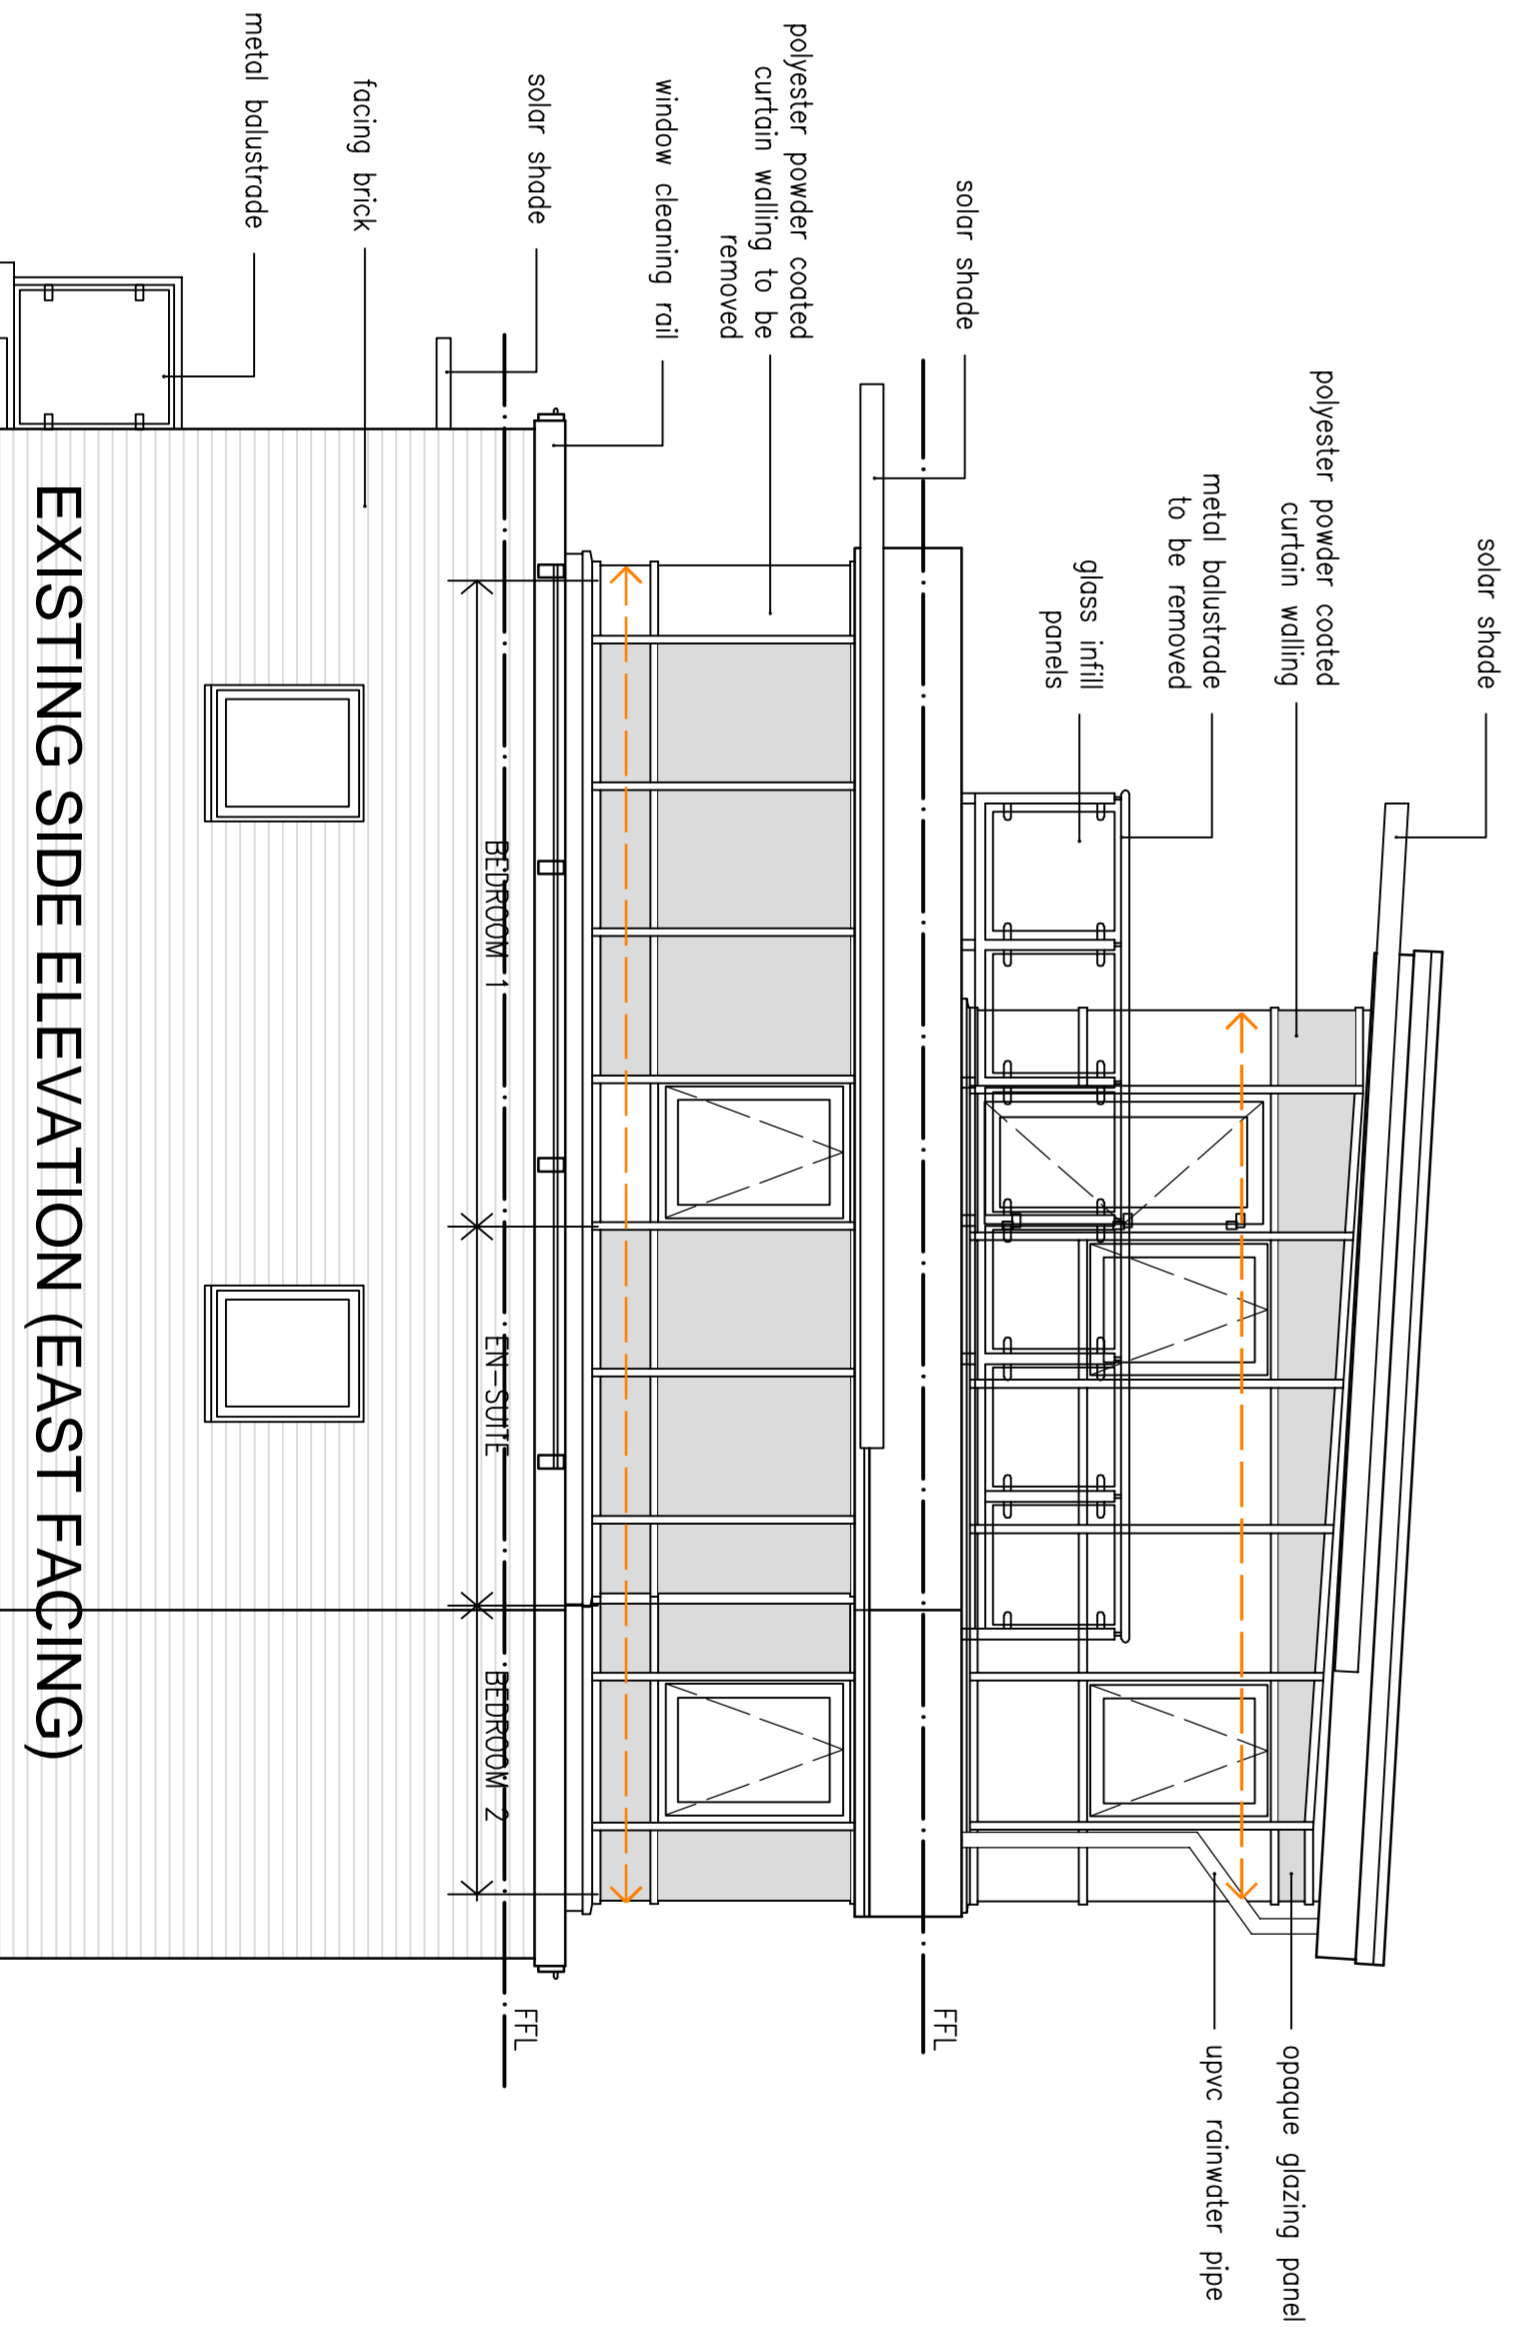

EXISTING SIDE ELEVATION (EAST FACING)

A EXISTING CONDENSOR RETAINED  
 revisions

11.10.19

existing elevations  
 penthouse apartment  
 regents heights - st johns wood

date: january 2019 scale 1:50 @a1 1:100 @a3  
 status: preliminary dwg. d289/PL/05 rev A

DO NOT SCALE - IF DIMENSIONS ARE NOT GIVEN PLEASE ASK  
 COPYRIGHTED TO ARCHITECTURAL DESIGNWORKS LTD

architectural designworks limited

designworks

