



PROPOSED UPPER FLOOR PLAN (LEVEL 7)

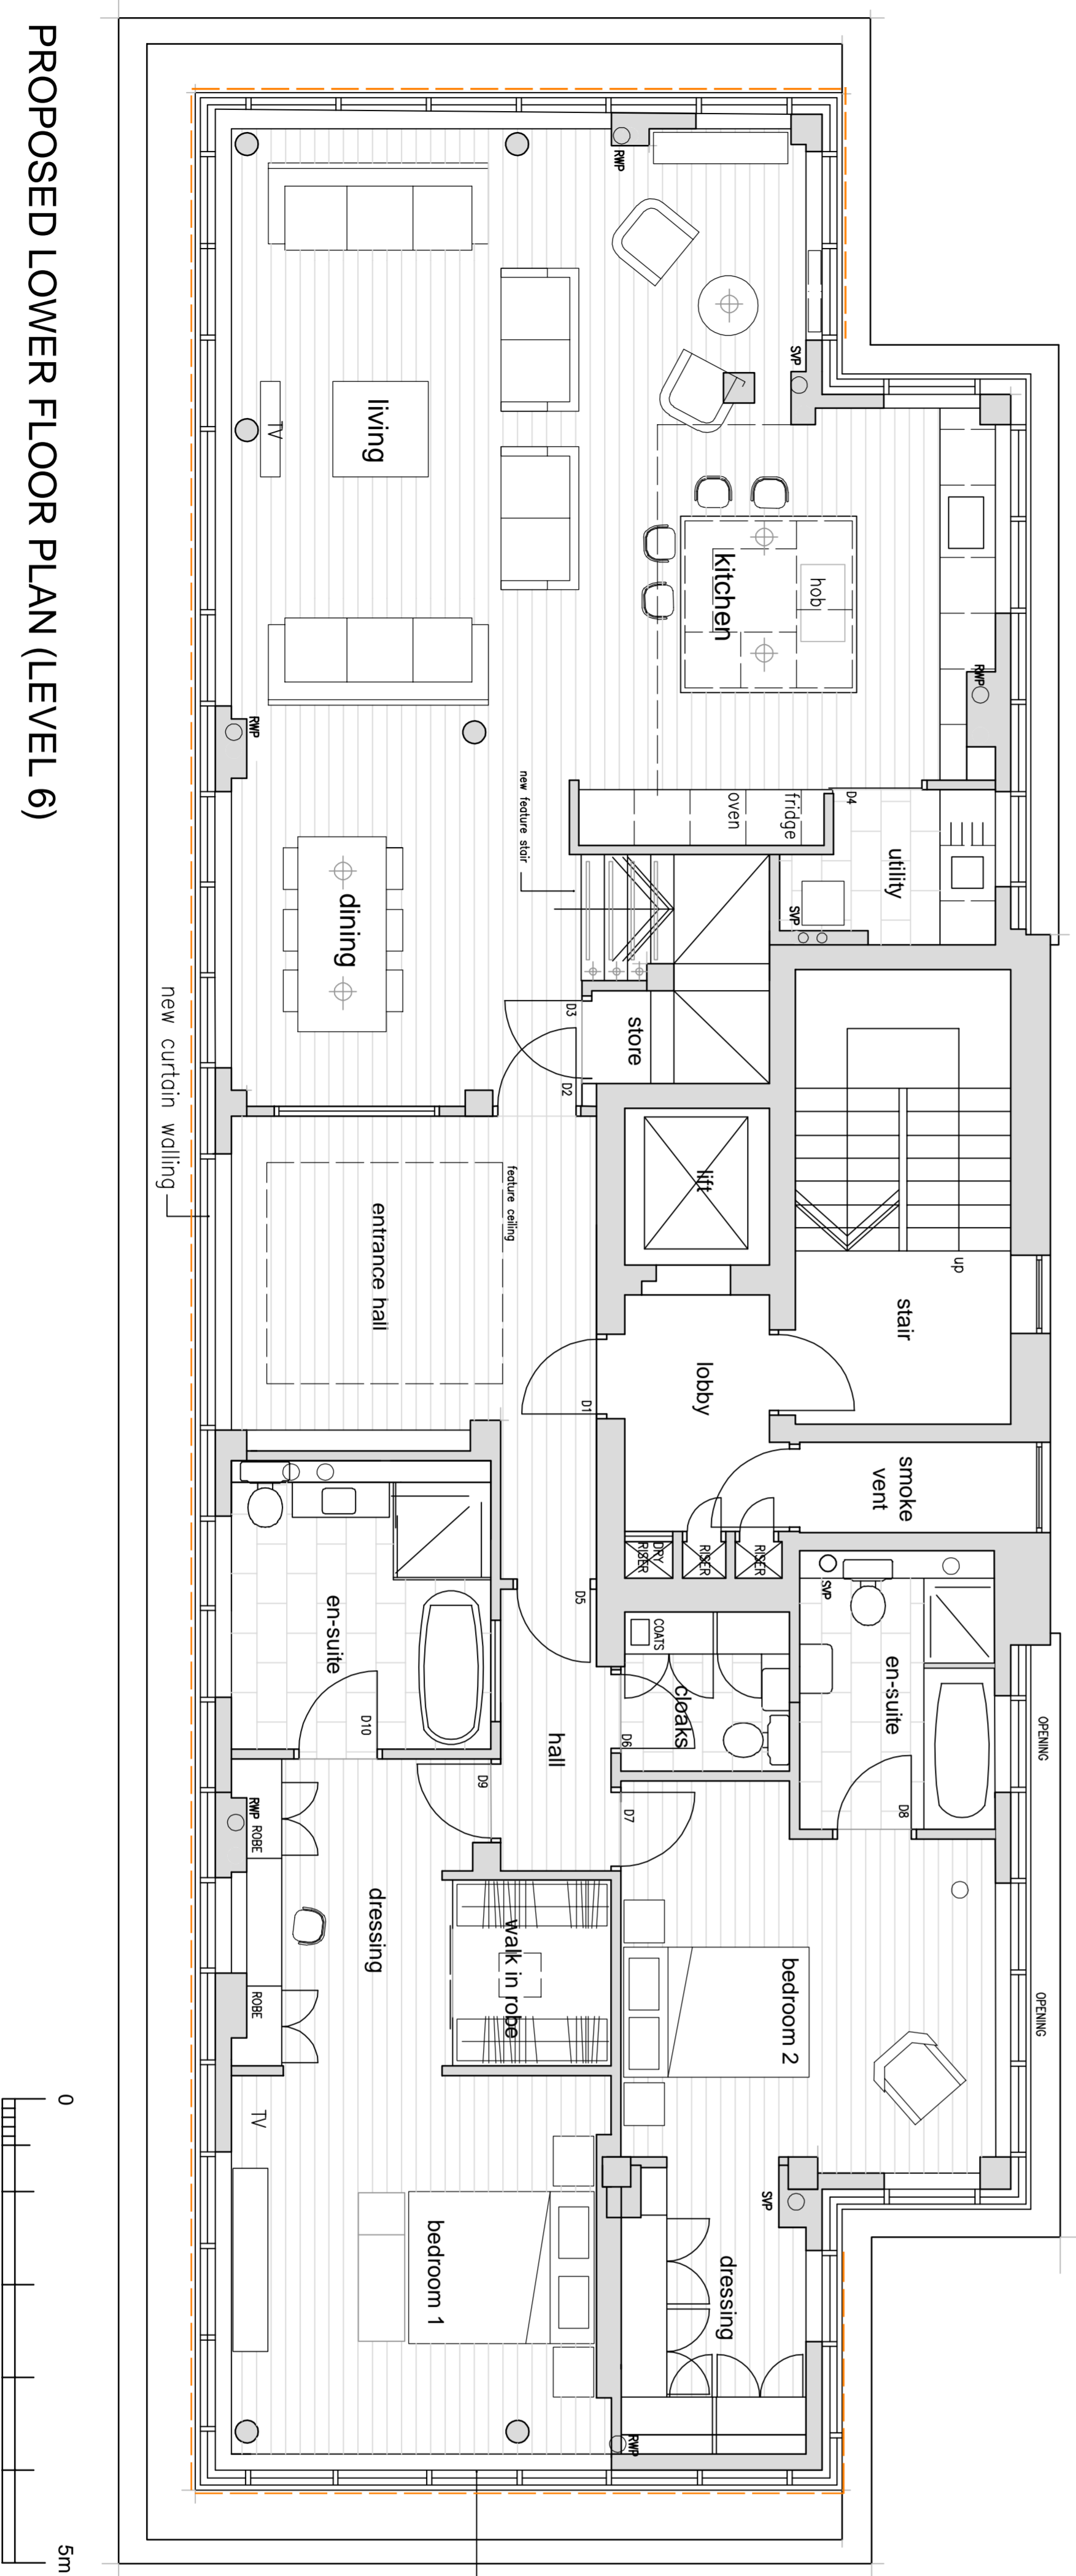

PROPOSED LOWER FLOOR PLAN (LEVEL 6)

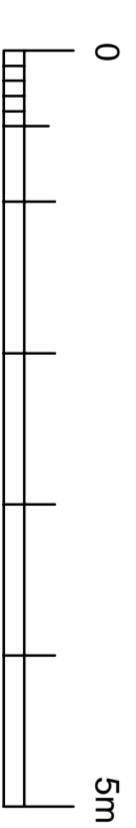

new ppc aluminium curtain walling

A EXISTING CONDENSOR RETAINED
 11.10.19

revisions

**proposed floor plans
 penthouse apartment
 regents heights - st Johns wood**

date: january 2019 scale 1:50 @a1 1:100 @a3

status: preliminary dwg. d289/PL/06 rev A

DO NOT SCALE - IF DIMENSIONS ARE NOT GIVEN PLEASE ASK
 COPYRIGHTED TO ARCHITECTURAL DESIGNWORKS LTD

architectural designworks limited

designworks

