


Notes:
DO NOT SCALE, USE GIVEN DIMENSIONS ONLY.
ALL SETTING OUT TO BE VERIFIED ON SITE AND ANY
DISCREPANCIES NOTIFIED TO THE CONTRACT ADMINISTRATOR.




BALCONY SECTION
(A-A)

FRONT ELEVATION

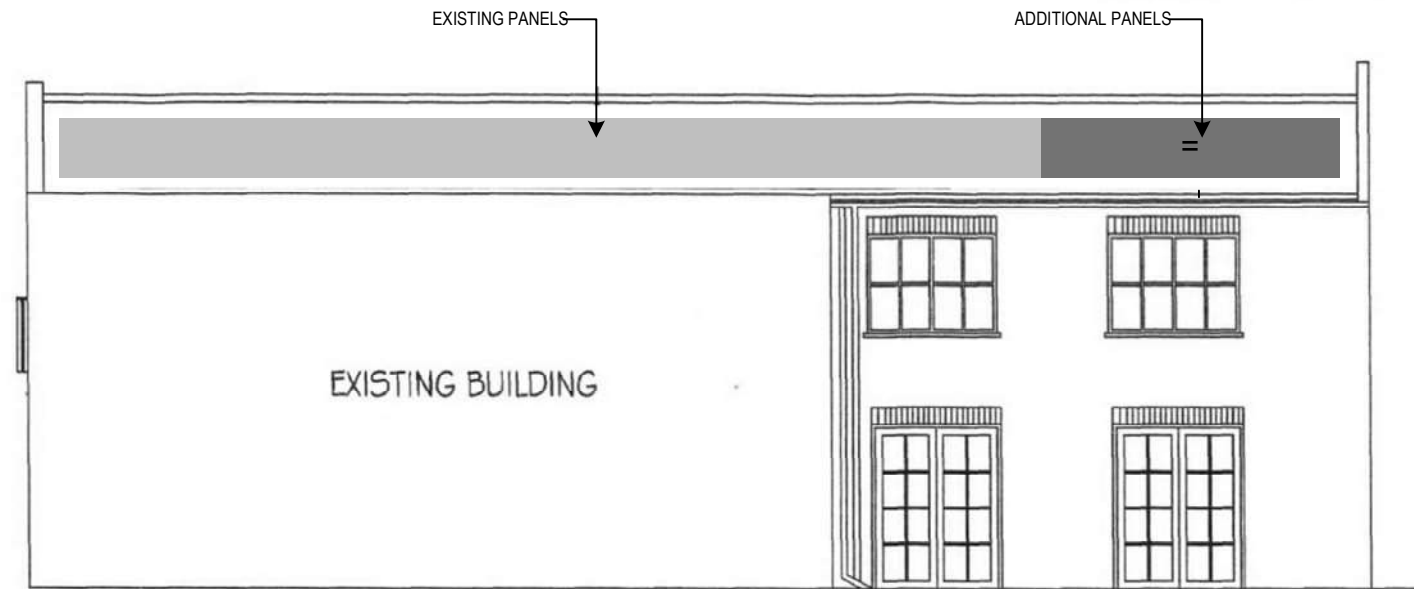


EXISTING BUILDING


INTERNAL COURTYART FLANK ELEVATION
(SOUTH FACING)

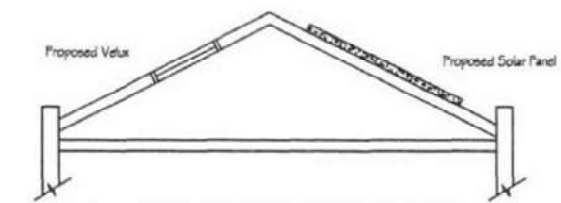


SOLAR PANEL ROOF SECTION
(B-B)

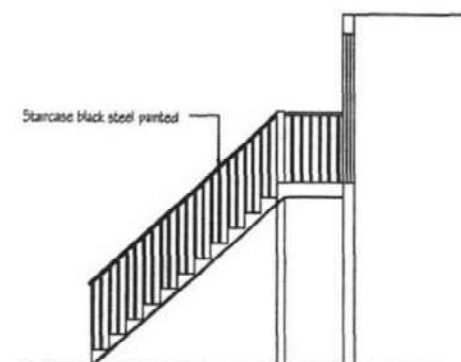

EXTERNAL STAIRCASE SECTION

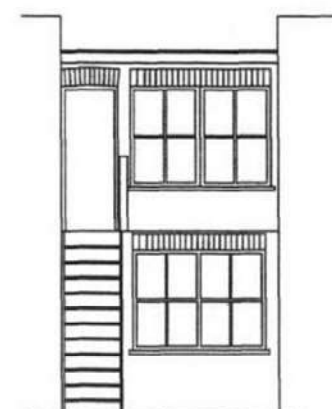

INTERNAL COURTYARD
REAR ELEVATION

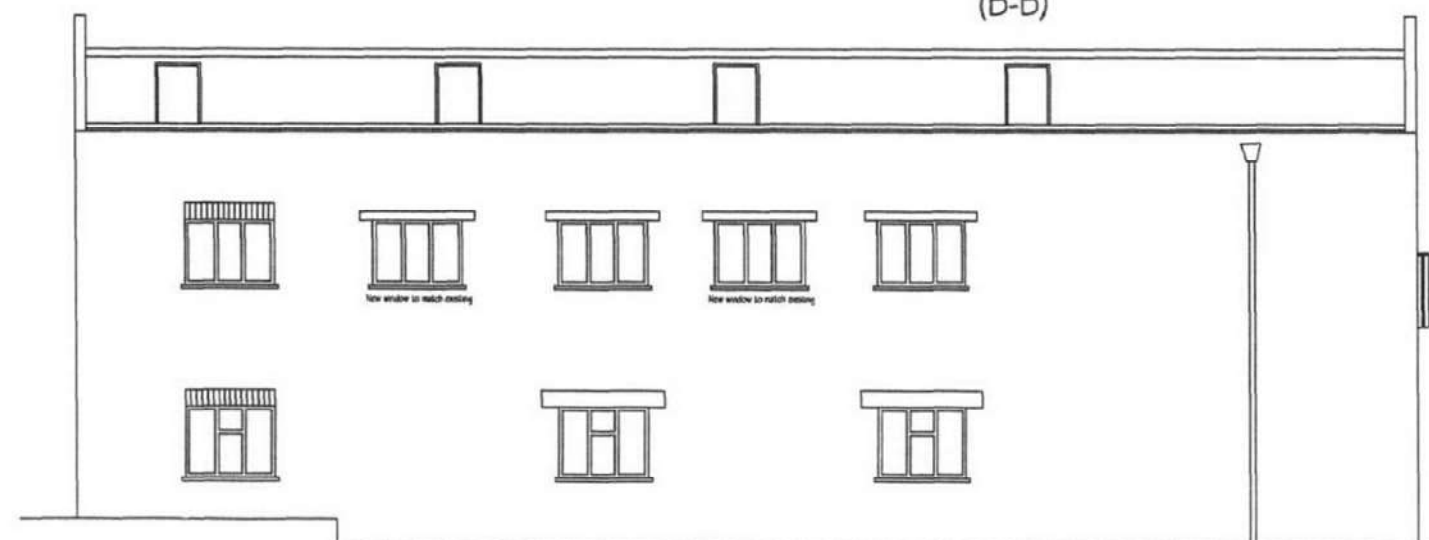

SIDE ELEVATION
(NORTH FACING)

Project	25 Wolsey Mews London, NW5 2DX
Client	Crossroads Women's Centre

Drawing Title	Proposed Elevations	Job No.
Date	Scale	Drawn by
		Drawing No.