




1 GROUND FLOOR PLAN
1:50 @ A3

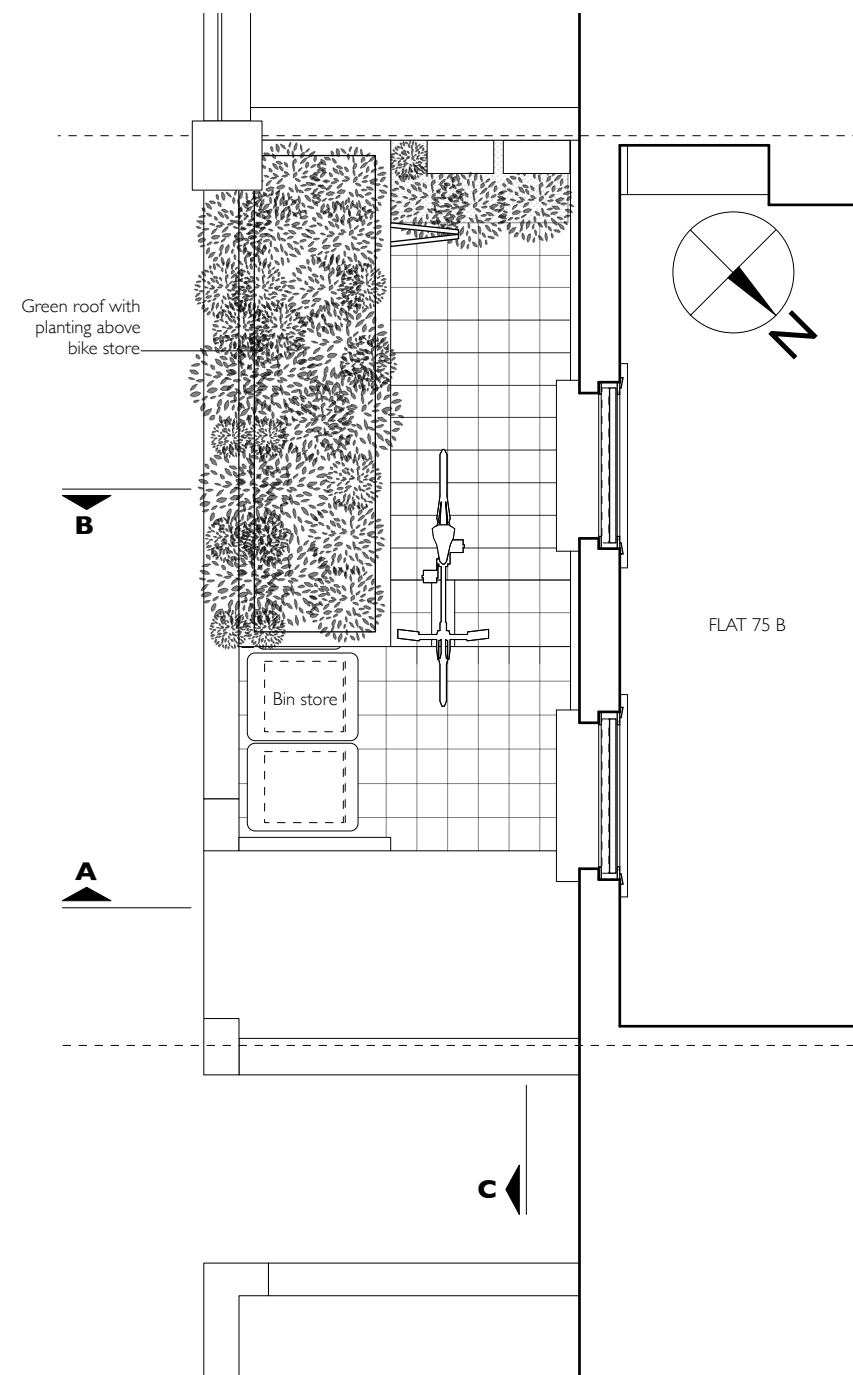

2 ROOF PLAN
1:50 @ A3

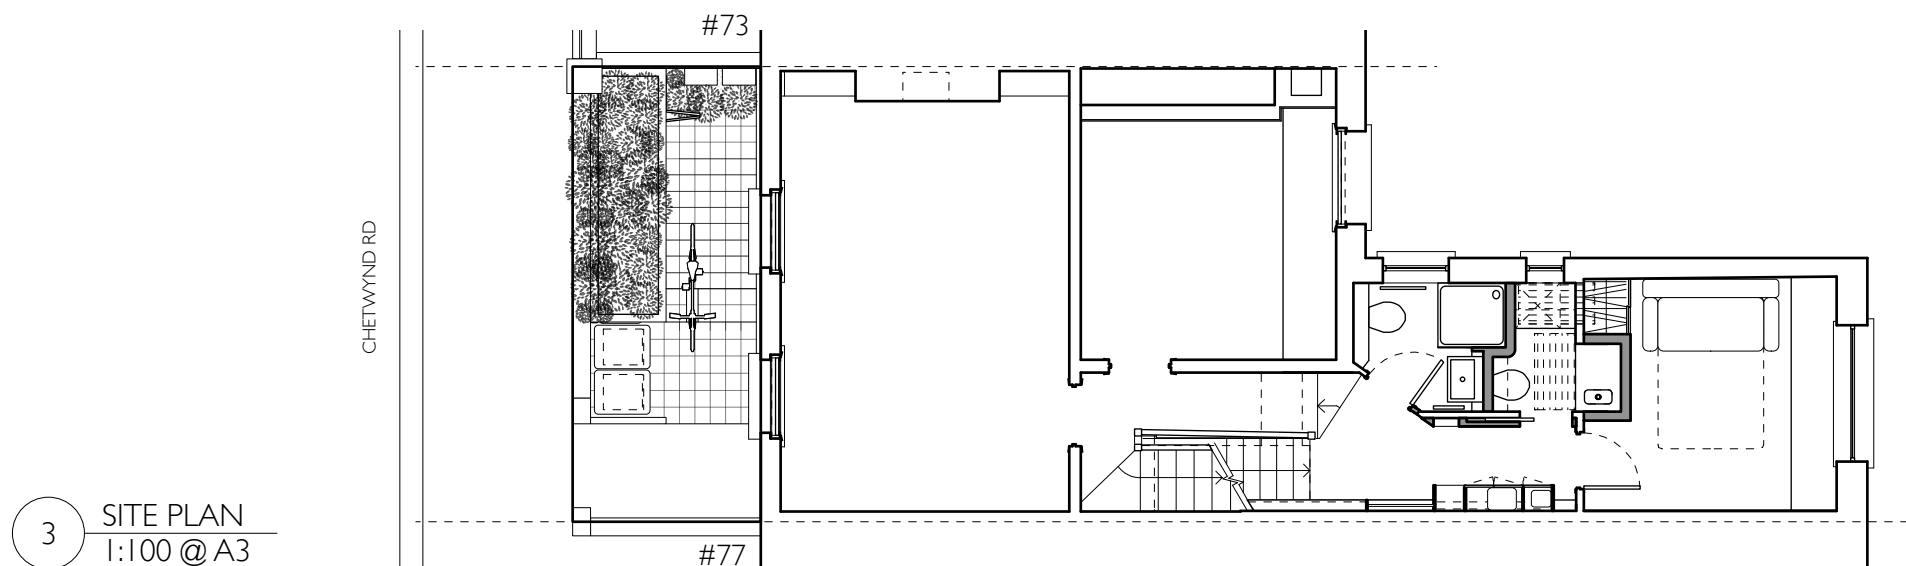

3 SITE PLAN
1:100 @ A3

 

ALL DIMENSIONS TO BE CHECKED ON SITE. DO NOT SCALE FROM DRAWING

NOTES

Revisions			
E	-	-	
D	-	-	
C	-	-	
B	11.10.19	Bike store lowered	
A	23.09.19	Bike store narrowed and made full width of garden. Materials altered from zinc cladding to timber store with green roof with planter	

ATELIER KYSHCLA LTD
4 Queen Margarets Court, Queen Margarets Grove, N1 4QB t: 07815196580 e: atelierkyschla@gmail.com

75B CHETWYND RD, NWS 1 DA

STATUS	PLANNING		
CLIENT	Arianna Tucci & Pietro Fratta	DATE	JUL 2019
DWG TITLE	AS PROPOSED BIN/ BIKE STORE PLANS	DWG NO.	152_PL_001
SCALE	1:50 @ A3	REV	B