


Rev.	Date	By	Description
A	10.19	RW	Scale bar added

Do not scale from this drawing All dimensions to be checked on site
 Notify the Architect immediately of any discrepancies
 This drawing remains the copyright of the Architect
AAB architects
 Studio 9, Bickerton House, 25 Bickerton Road, London N19 5JT
 Tel 020 7281 8955 mail@aabarchitects.co.uk www.aabarchitects.co.uk

33 CONSTANTINE ROAD, NW3
 DRAWING : EXISTING GROUND FLOOR LEVEL
 SCALE : 1:50 at A3
 DATE : 23.07.19

JOB NO.	SERIES	NO.	REV
360 PL 0	10	A	

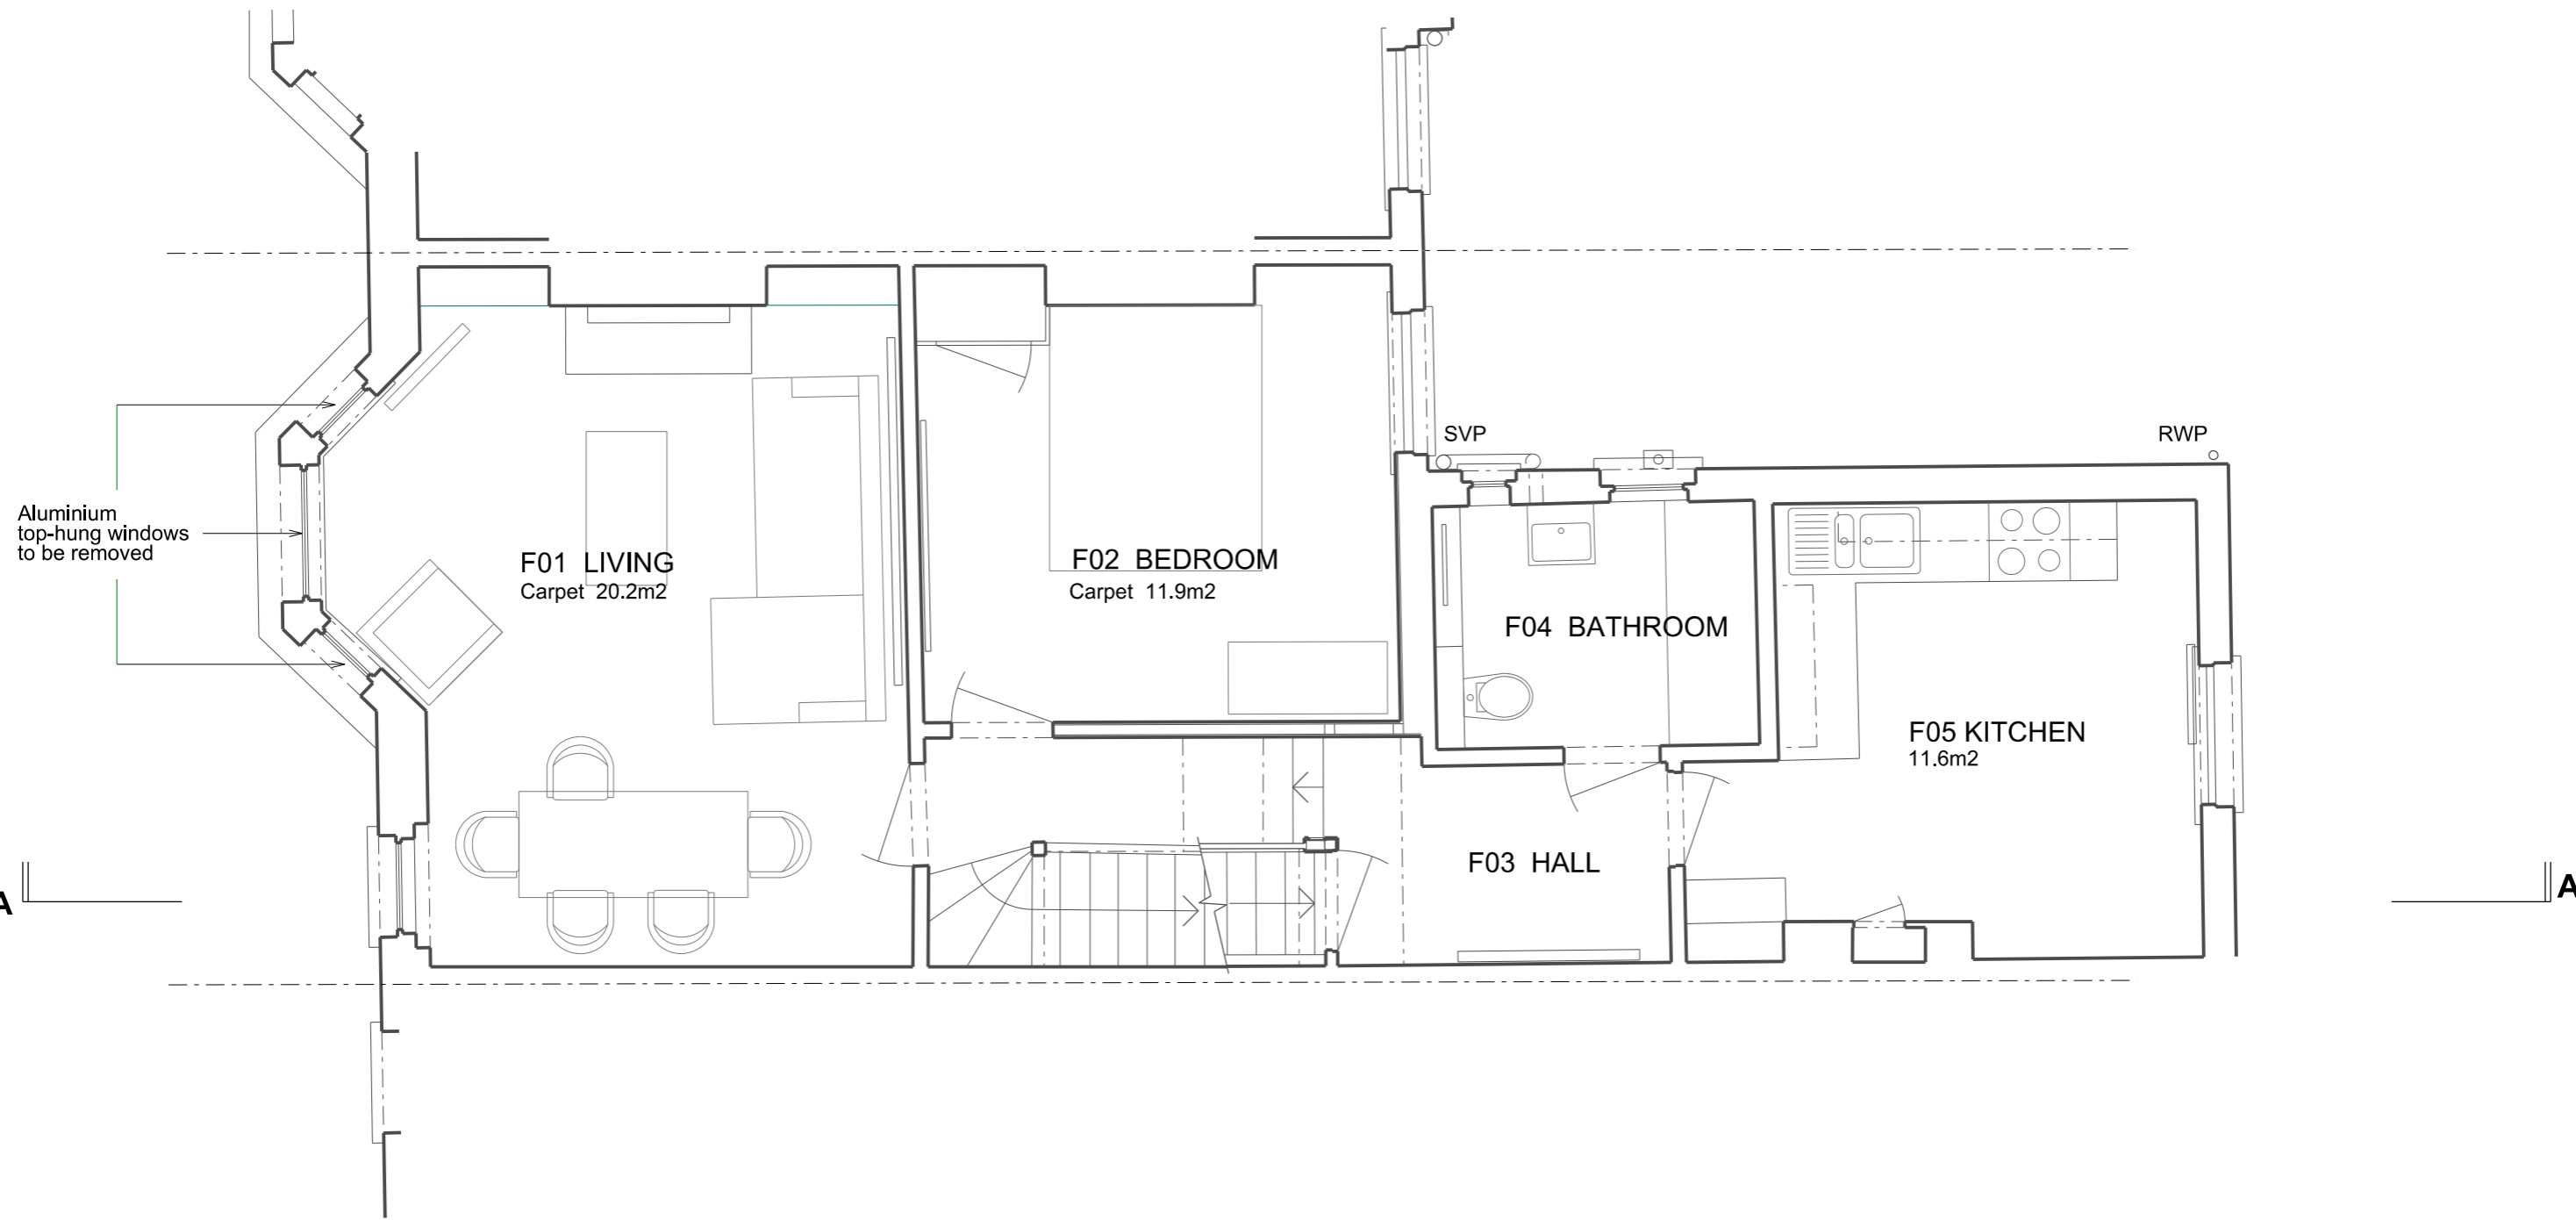

UPPER FLAT = MAISONETTE




1:50 scale bar

Rev.	Date	By	Description


Do not scale from this drawing All dimensions to be checked on site
 Notify the Architect immediately of any discrepancies
 This drawing remains the copyright of the Architect
AAB architects
 Studio 9, Bickerton House, 25 Bickerton Road, London N19 5JT
 Tel 020 7281 8955 mail@aabarchitects.co.uk www.aabarchitects.co.uk

33 CONSTANTINE ROAD, NW3
 DRAWING : EXISTING FIRST FLOOR LEVEL
 SCALE : 1:50 at A3
 DATE : 23.07.19

JOB NO.	SERIES	NO.	REV
360	PL 0	11	

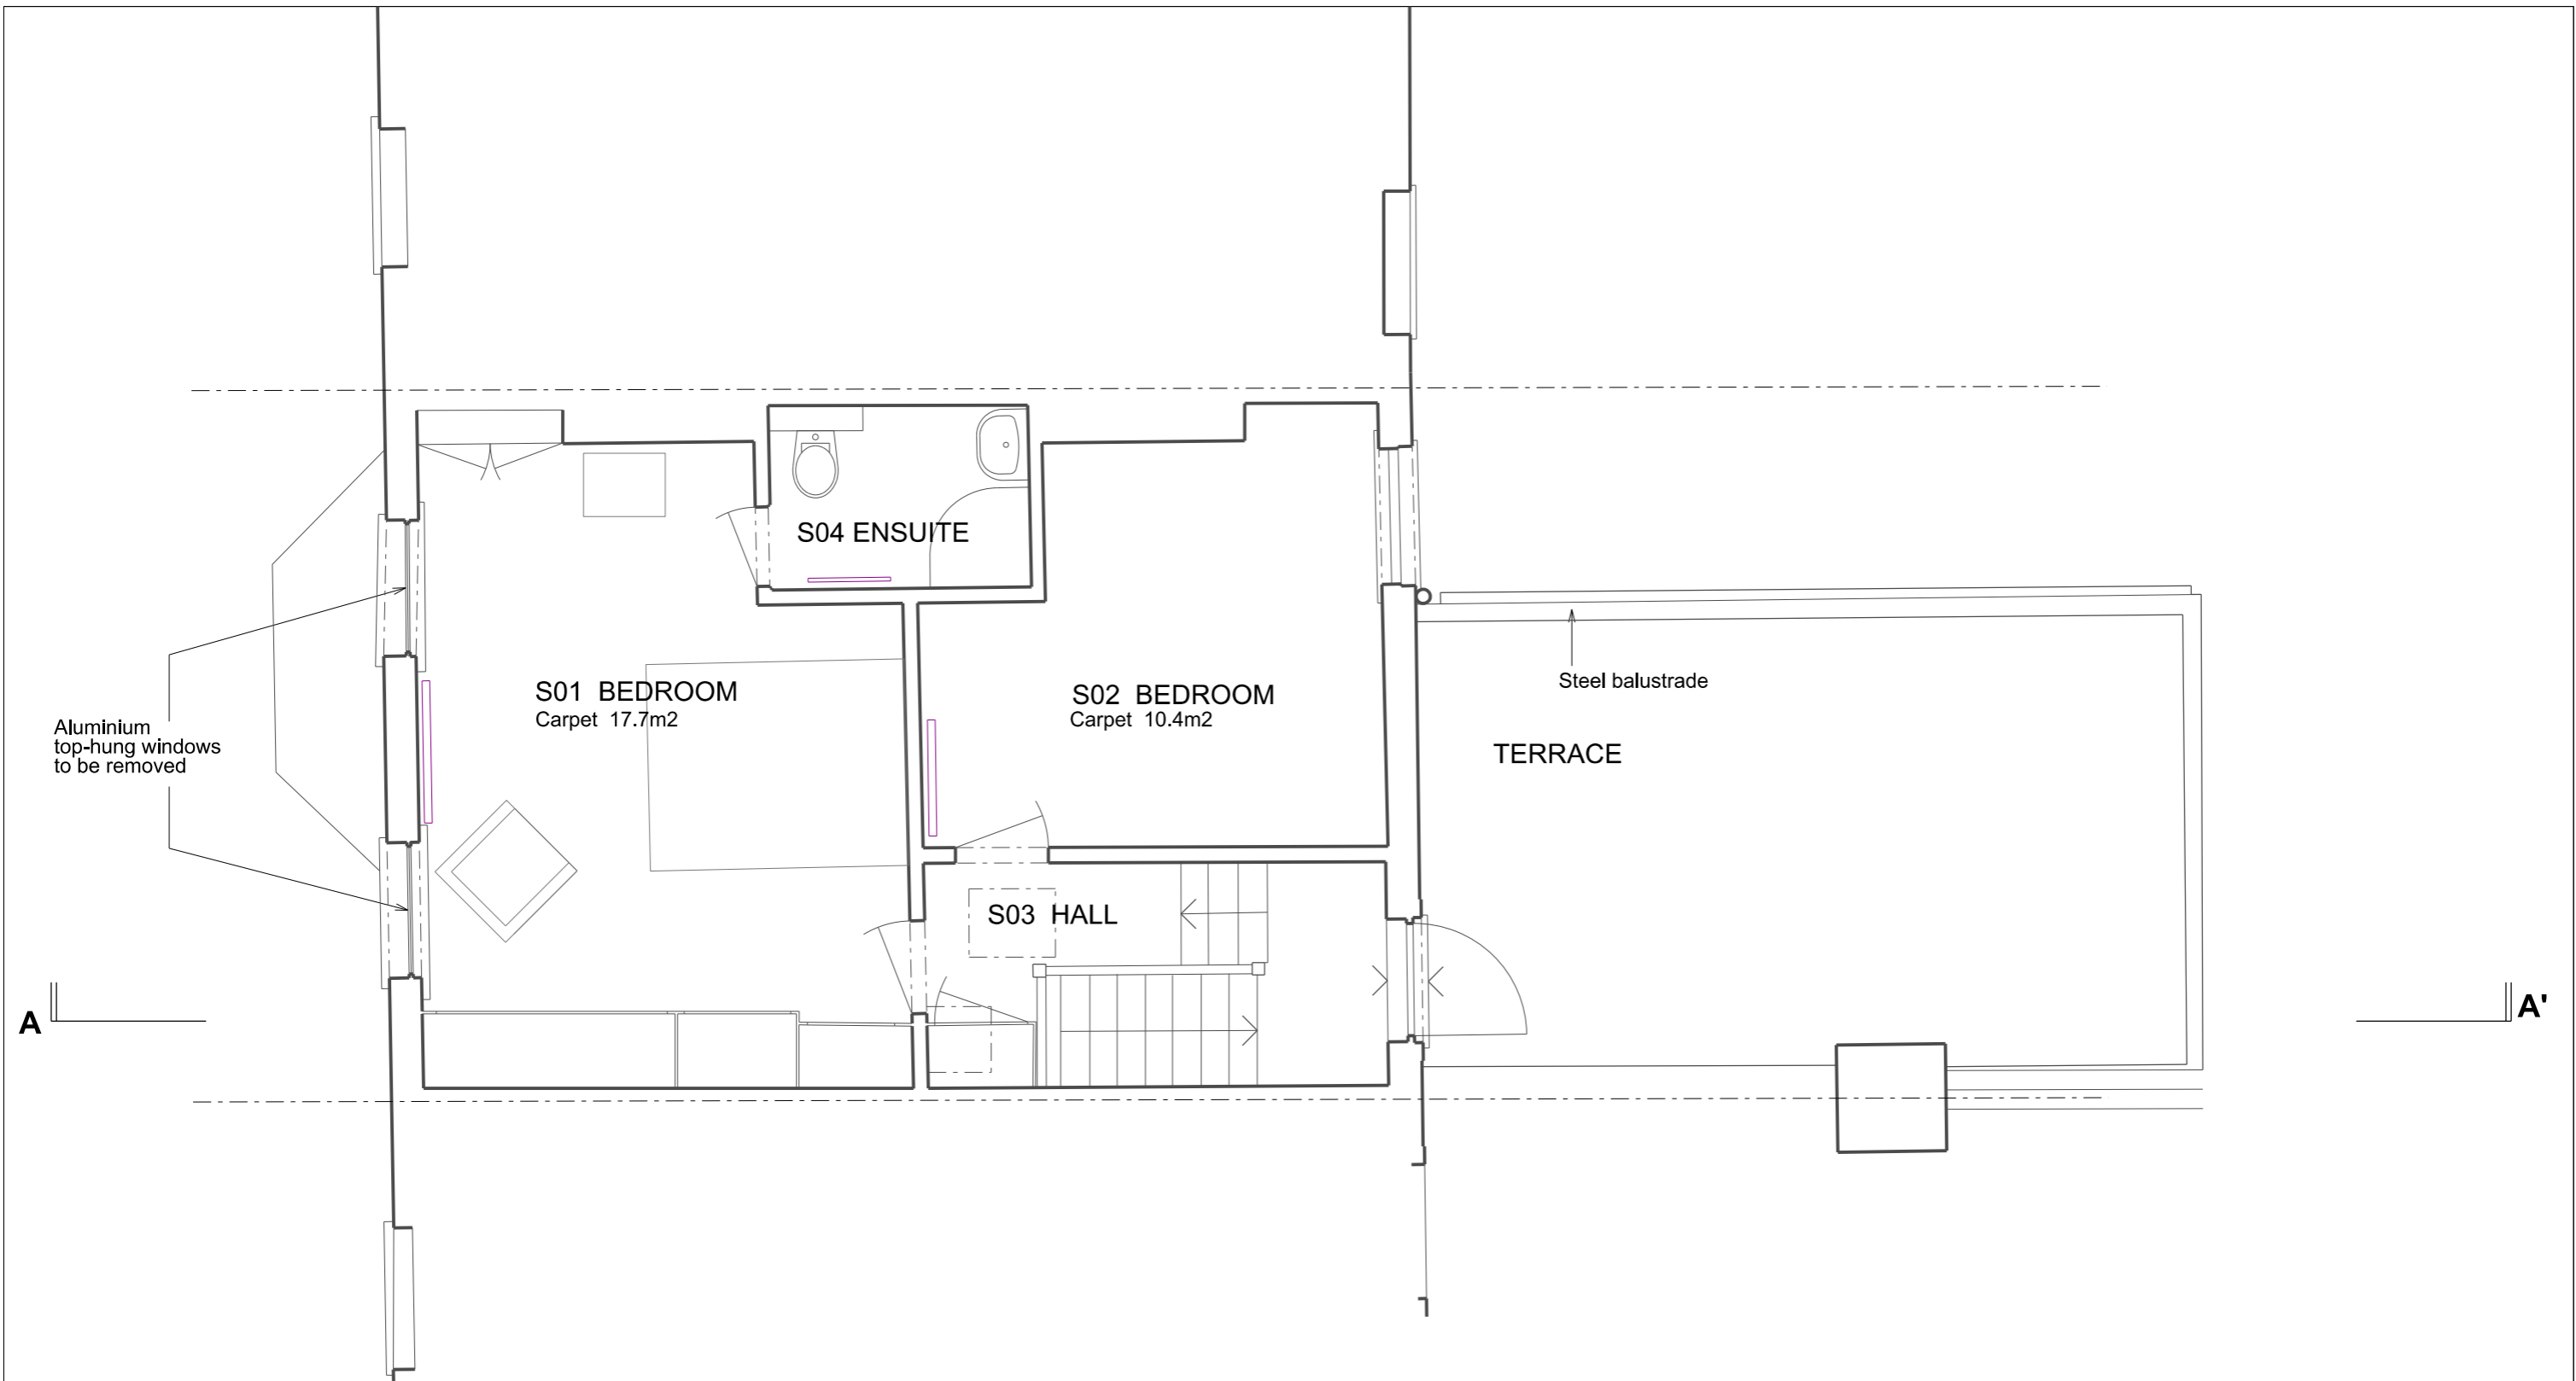

UPPER FLAT = MAISONETTE

 


1:50 scale bar

Rev.	Date	By	Description

Do not scale from this drawing All dimensions to be checked on site
 Notify the Architect immediately of any discrepancies
 This drawing remains the copyright of the Architect
AAB architects
 Studio 9, Bickerton House, 25 Bickerton Road, London N19 5JT
 Tel 020 7281 8955 mail@aabarchitects.co.uk www.aabarchitects.co.uk


33 CONSTANTINE ROAD, NW3
 DRAWING : EXISTING SECOND FLOOR LEVEL
 SCALE : 1:50 at A3
 DATE : 23.07.19

JOB NO.	SERIES	NO.	REV
360	PL 0	12	

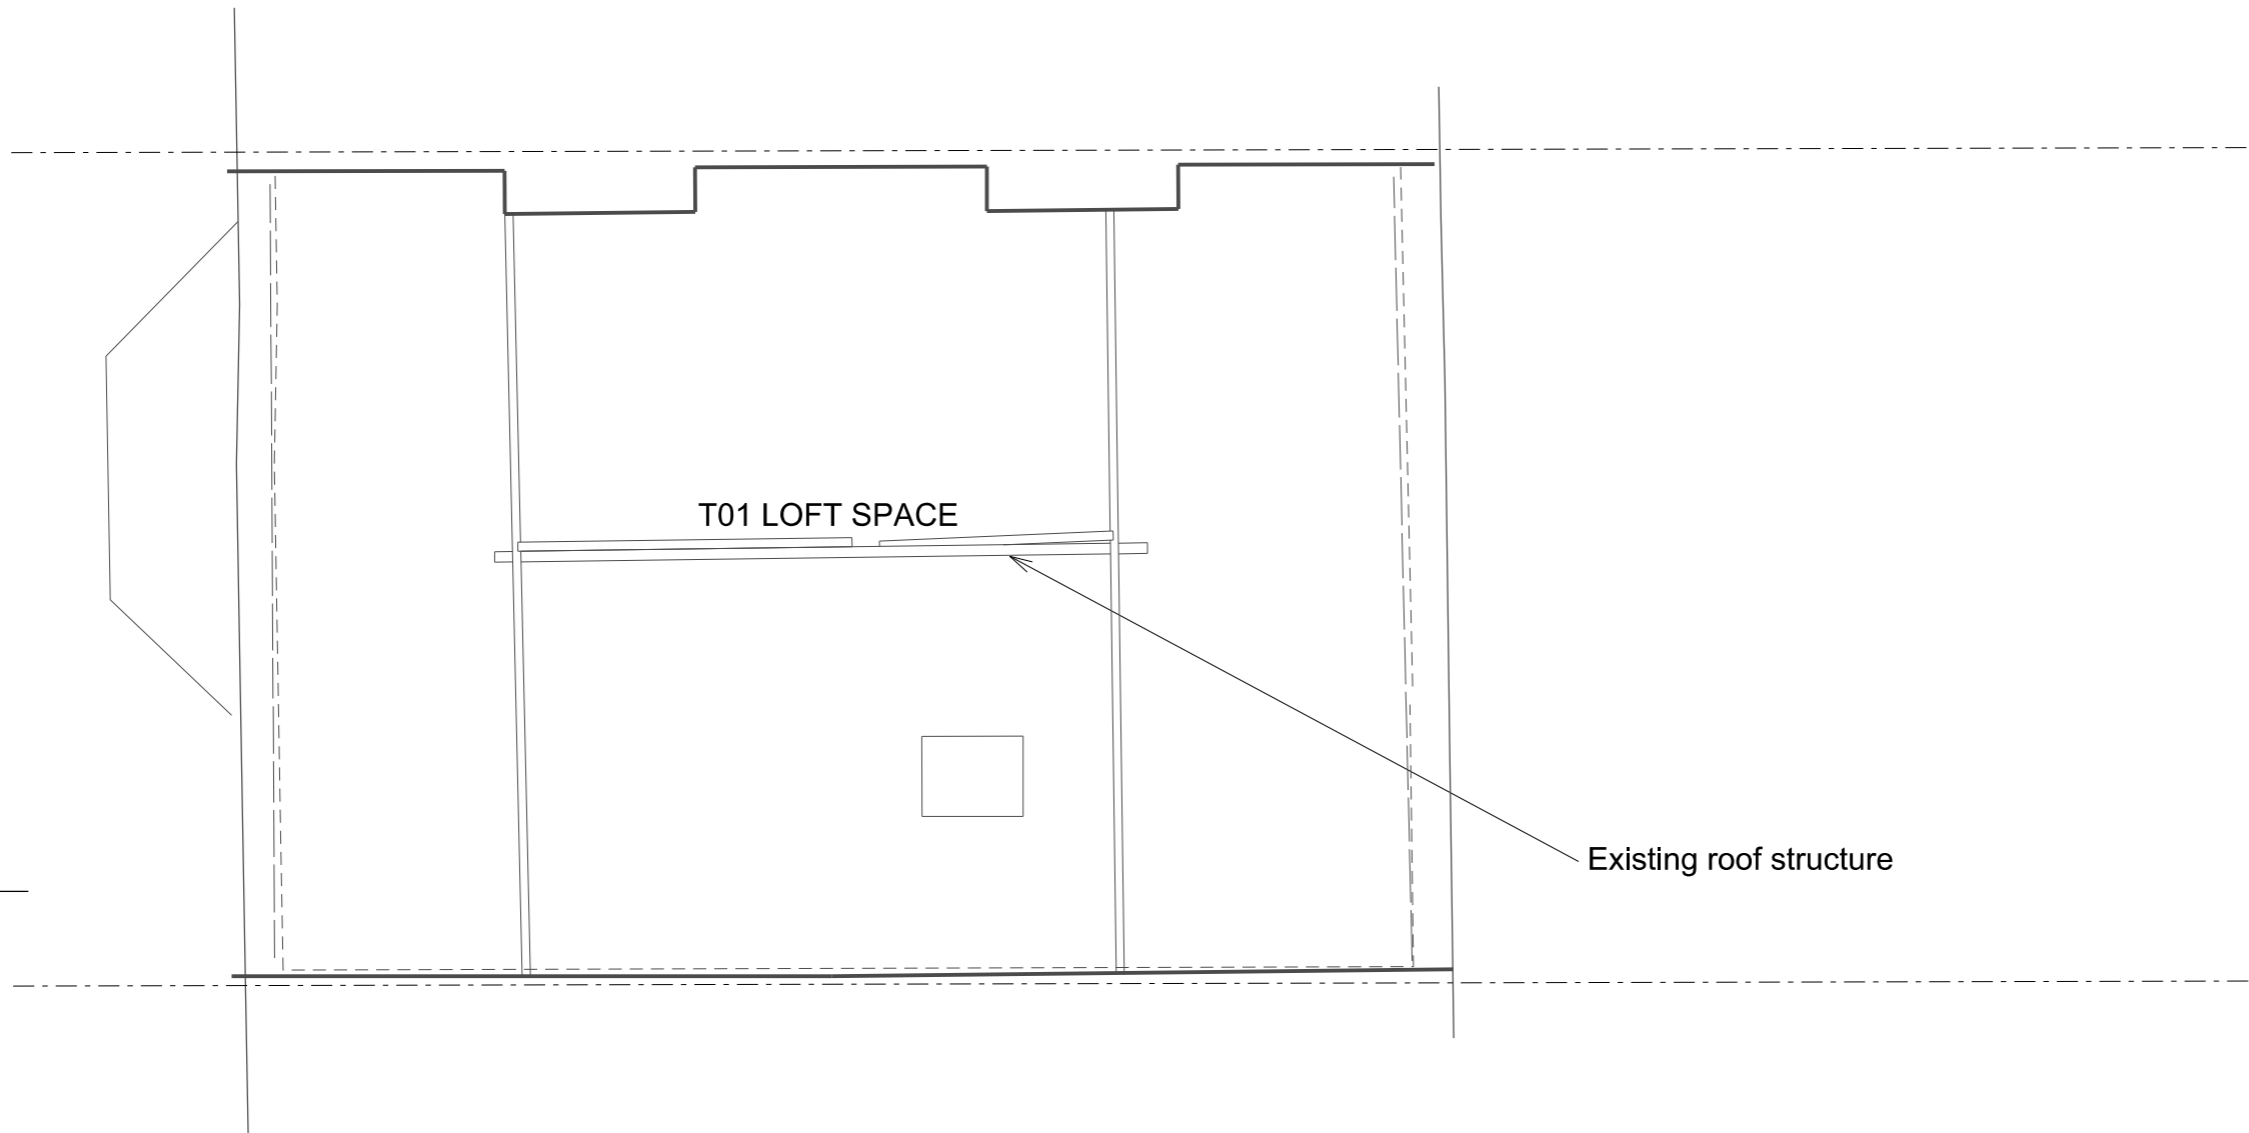

A

A'

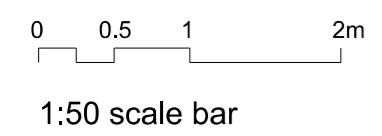


Rev.	Date	By	Description
A	10.19	RW	Scale bar added

Do not scale from this drawing All dimensions to be checked on site
 Notify the Architect immediately of any discrepancies
 This drawing remains the copyright of the Architect
AAB architects
 Studio 9, Bickerton House, 25 Bickerton Road, London N19 5JT
 Tel 020 7281 8955 mail@aabarchitects.co.uk www.aabarchitects.co.uk

33 CONSTANTINE ROAD, NW3
 DRAWING : EXISTING THIRD FLOOR LEVEL
 SCALE : 1:50 at A3
 DATE : 23.07.19

JOB NO.	SERIES	NO.	REV
360	PL 0	13	A

0 0.5 1 2m
1:50 scale bar

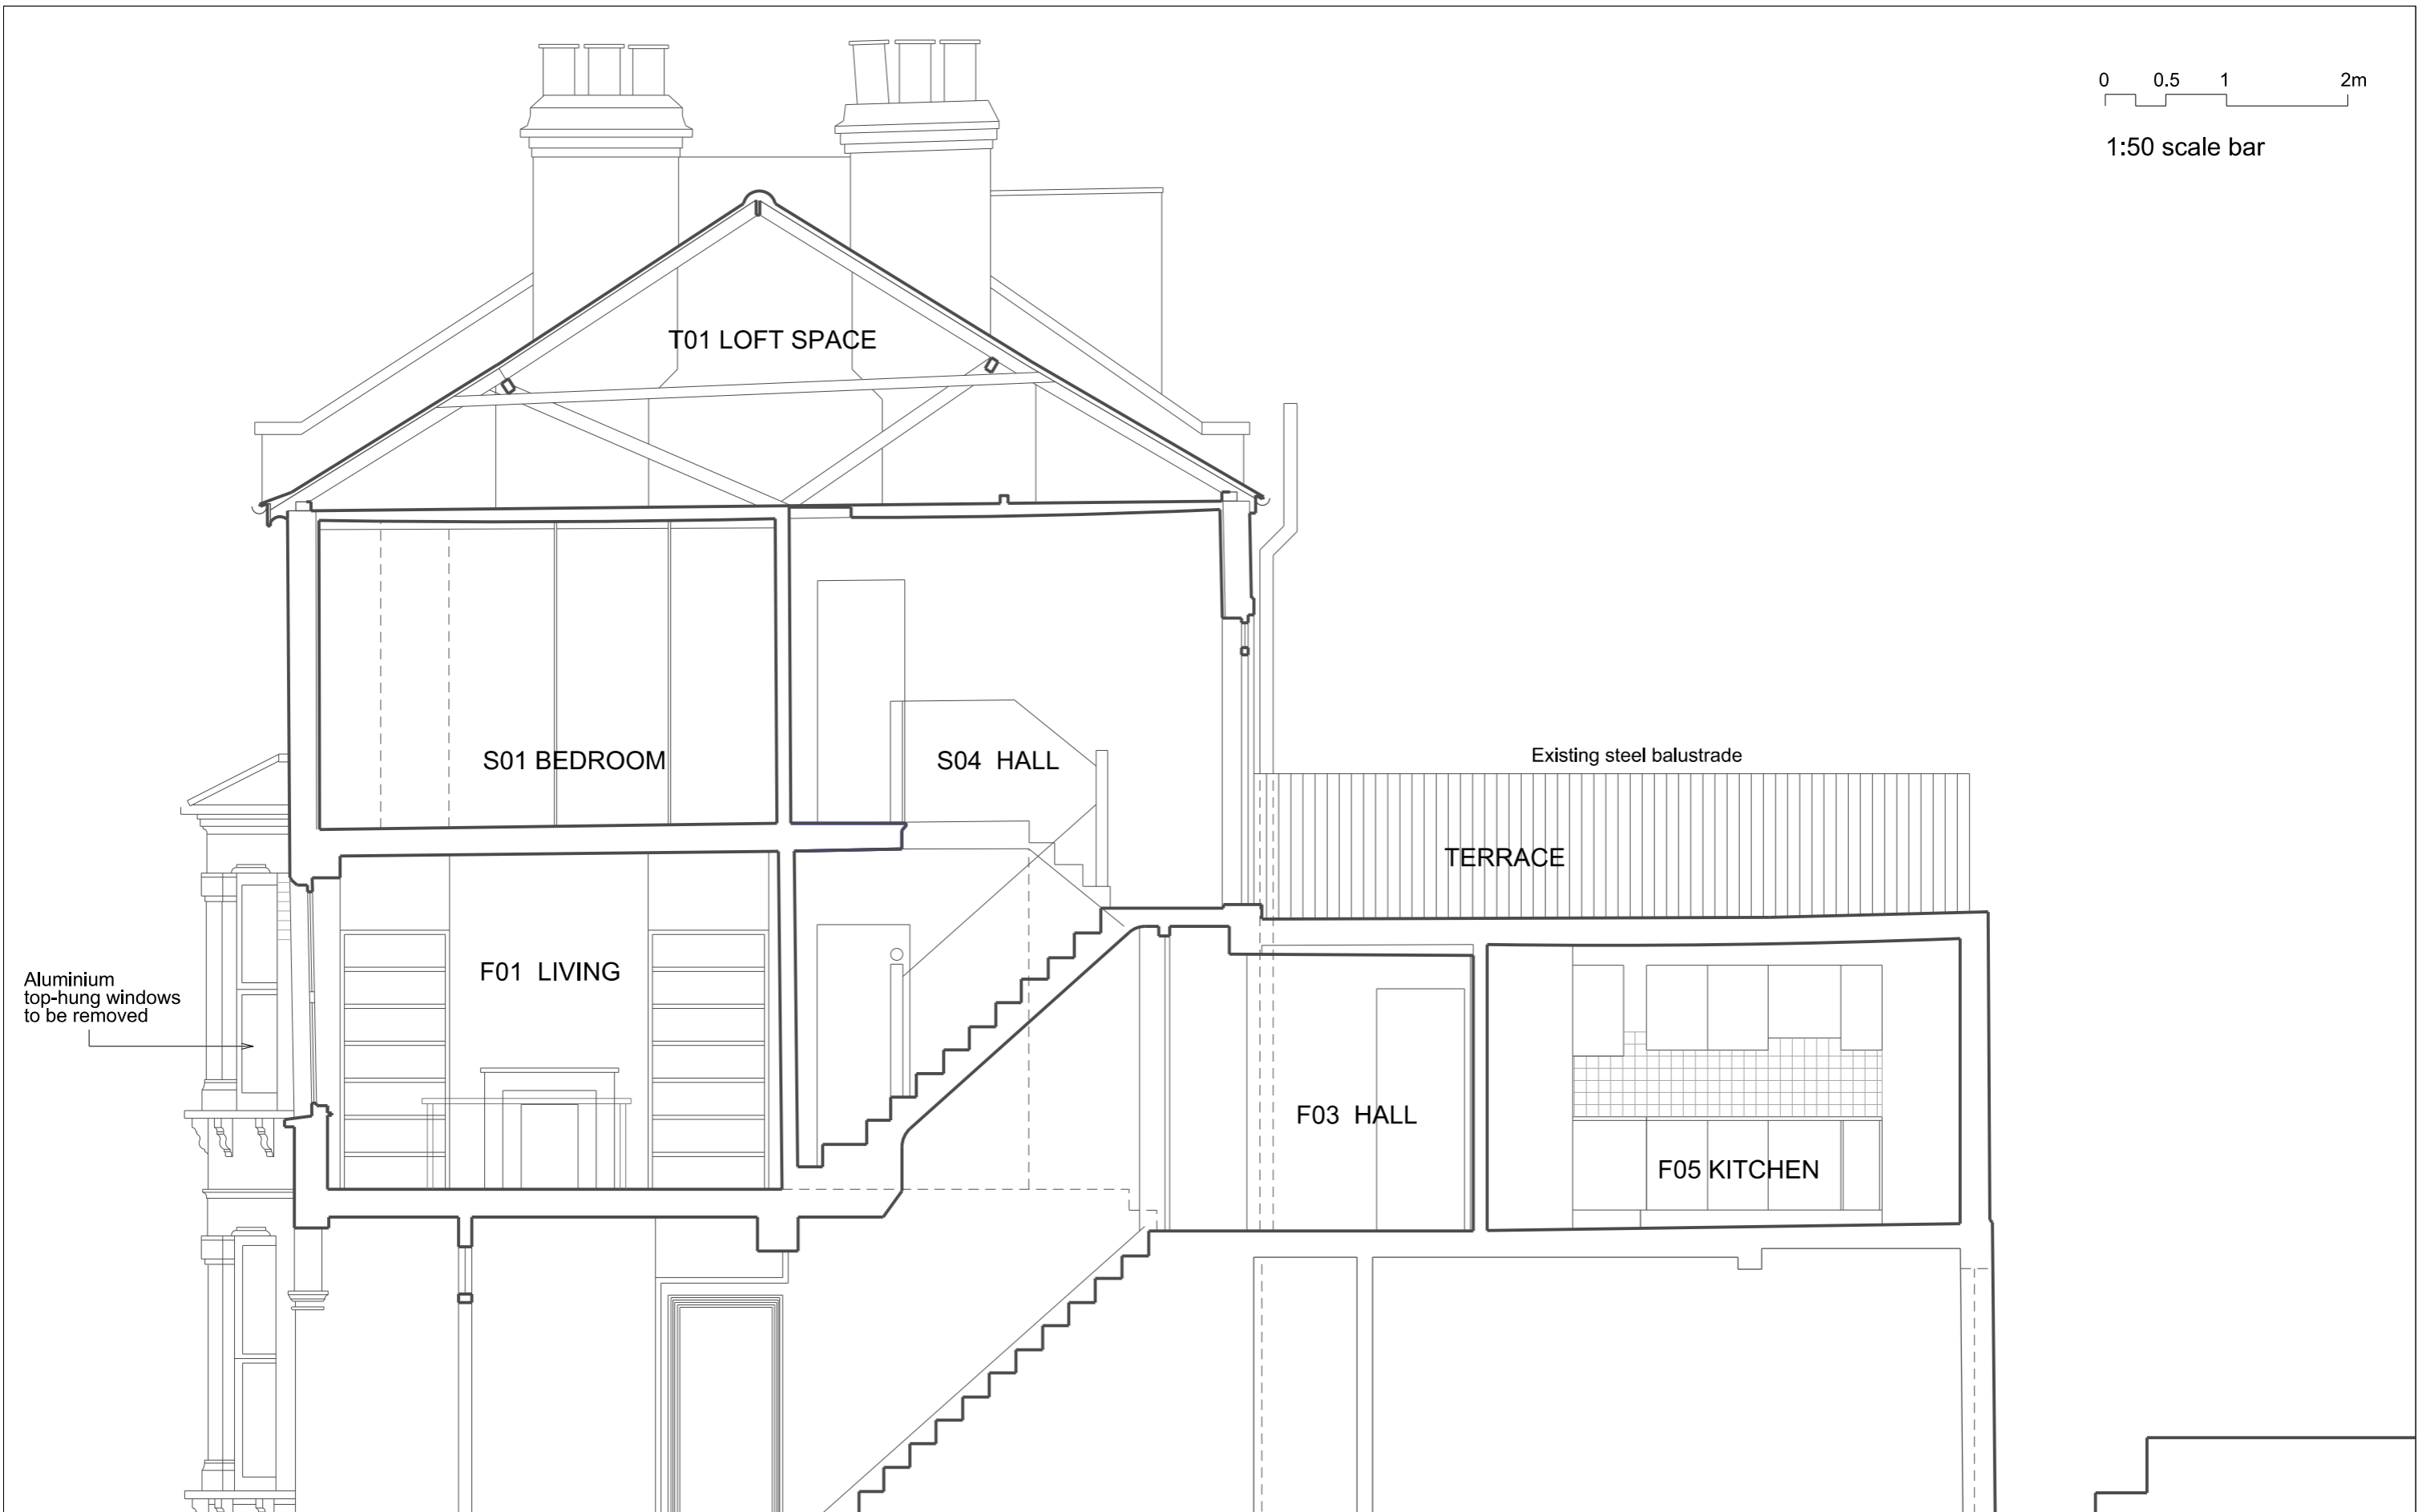


Rev.	Date	By	Description
A	10.19	RW	Scale bar added

Do not scale from this drawing All dimensions to be checked on site
 Notify the Architect immediately of any discrepancies
 This drawing remains the copyright of the Architect
AAB architects
 Studio 9, Bickerton House, 25 Bickerton Road, London N19 5JT
 Tel 020 7281 8955 mail@aabarchitects.co.uk www.aabarchitects.co.uk

33 CONSTANTINE ROAD, NW3
 DRAWING : EXISTING SECTION AA'
 SCALE : 1:50 at A3
 DATE : 23.07.19

JOB NO.	SERIES	NO.	REV
360	PL 0	21	A

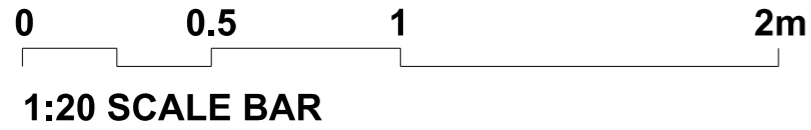

CONSTANTINE ROAD

PART SECTION BB'

PAVEMENT

Existing boundary wall with picket fence to be retained

Bin storage area

Existing brickwork

Existing render finish

Airbrick

Front door threshold

Render finish, painted

Uneven broken concrete steps

Clinker built retaining wall

Falling brick retaining wall

CONSTANTINE ROAD

PART SECTION AA'

PAVEMENT

Rev.	Date	By	Description
A	10.19	RW	Scale bar added

Do not scale from this drawing All dimensions to be checked on site
 Notify the Architect immediately of any discrepancies
 This drawing remains the copyright of the Architect
AAB architects
 Studio 9, Bickerton House, 25 Bickerton Road, London N19 5JT
 Tel 020 7281 8955 mail@aabarchitects.co.uk www.aabarchitects.co.uk

33 CONSTANTINE ROAD, NW3
 DRAWING : EXISTING SECTION BB', PART
 SCALE : 1:20at A3
 DATE : 23.07.19

JOB NO.	SERIES	NO.	REV
360 PL	0	26	A


35 CONSTANTINE ROAD

NEIGHBOURING DORMERS
BASED ON APPLICATION
DRAWINGS AND
PHOTOGRAPHS

33 CONSTANTINE ROAD

31 CONSTANTINE ROAD

NEIGHBOURING DORMERS
BASED ON PHOTOGRAPHS

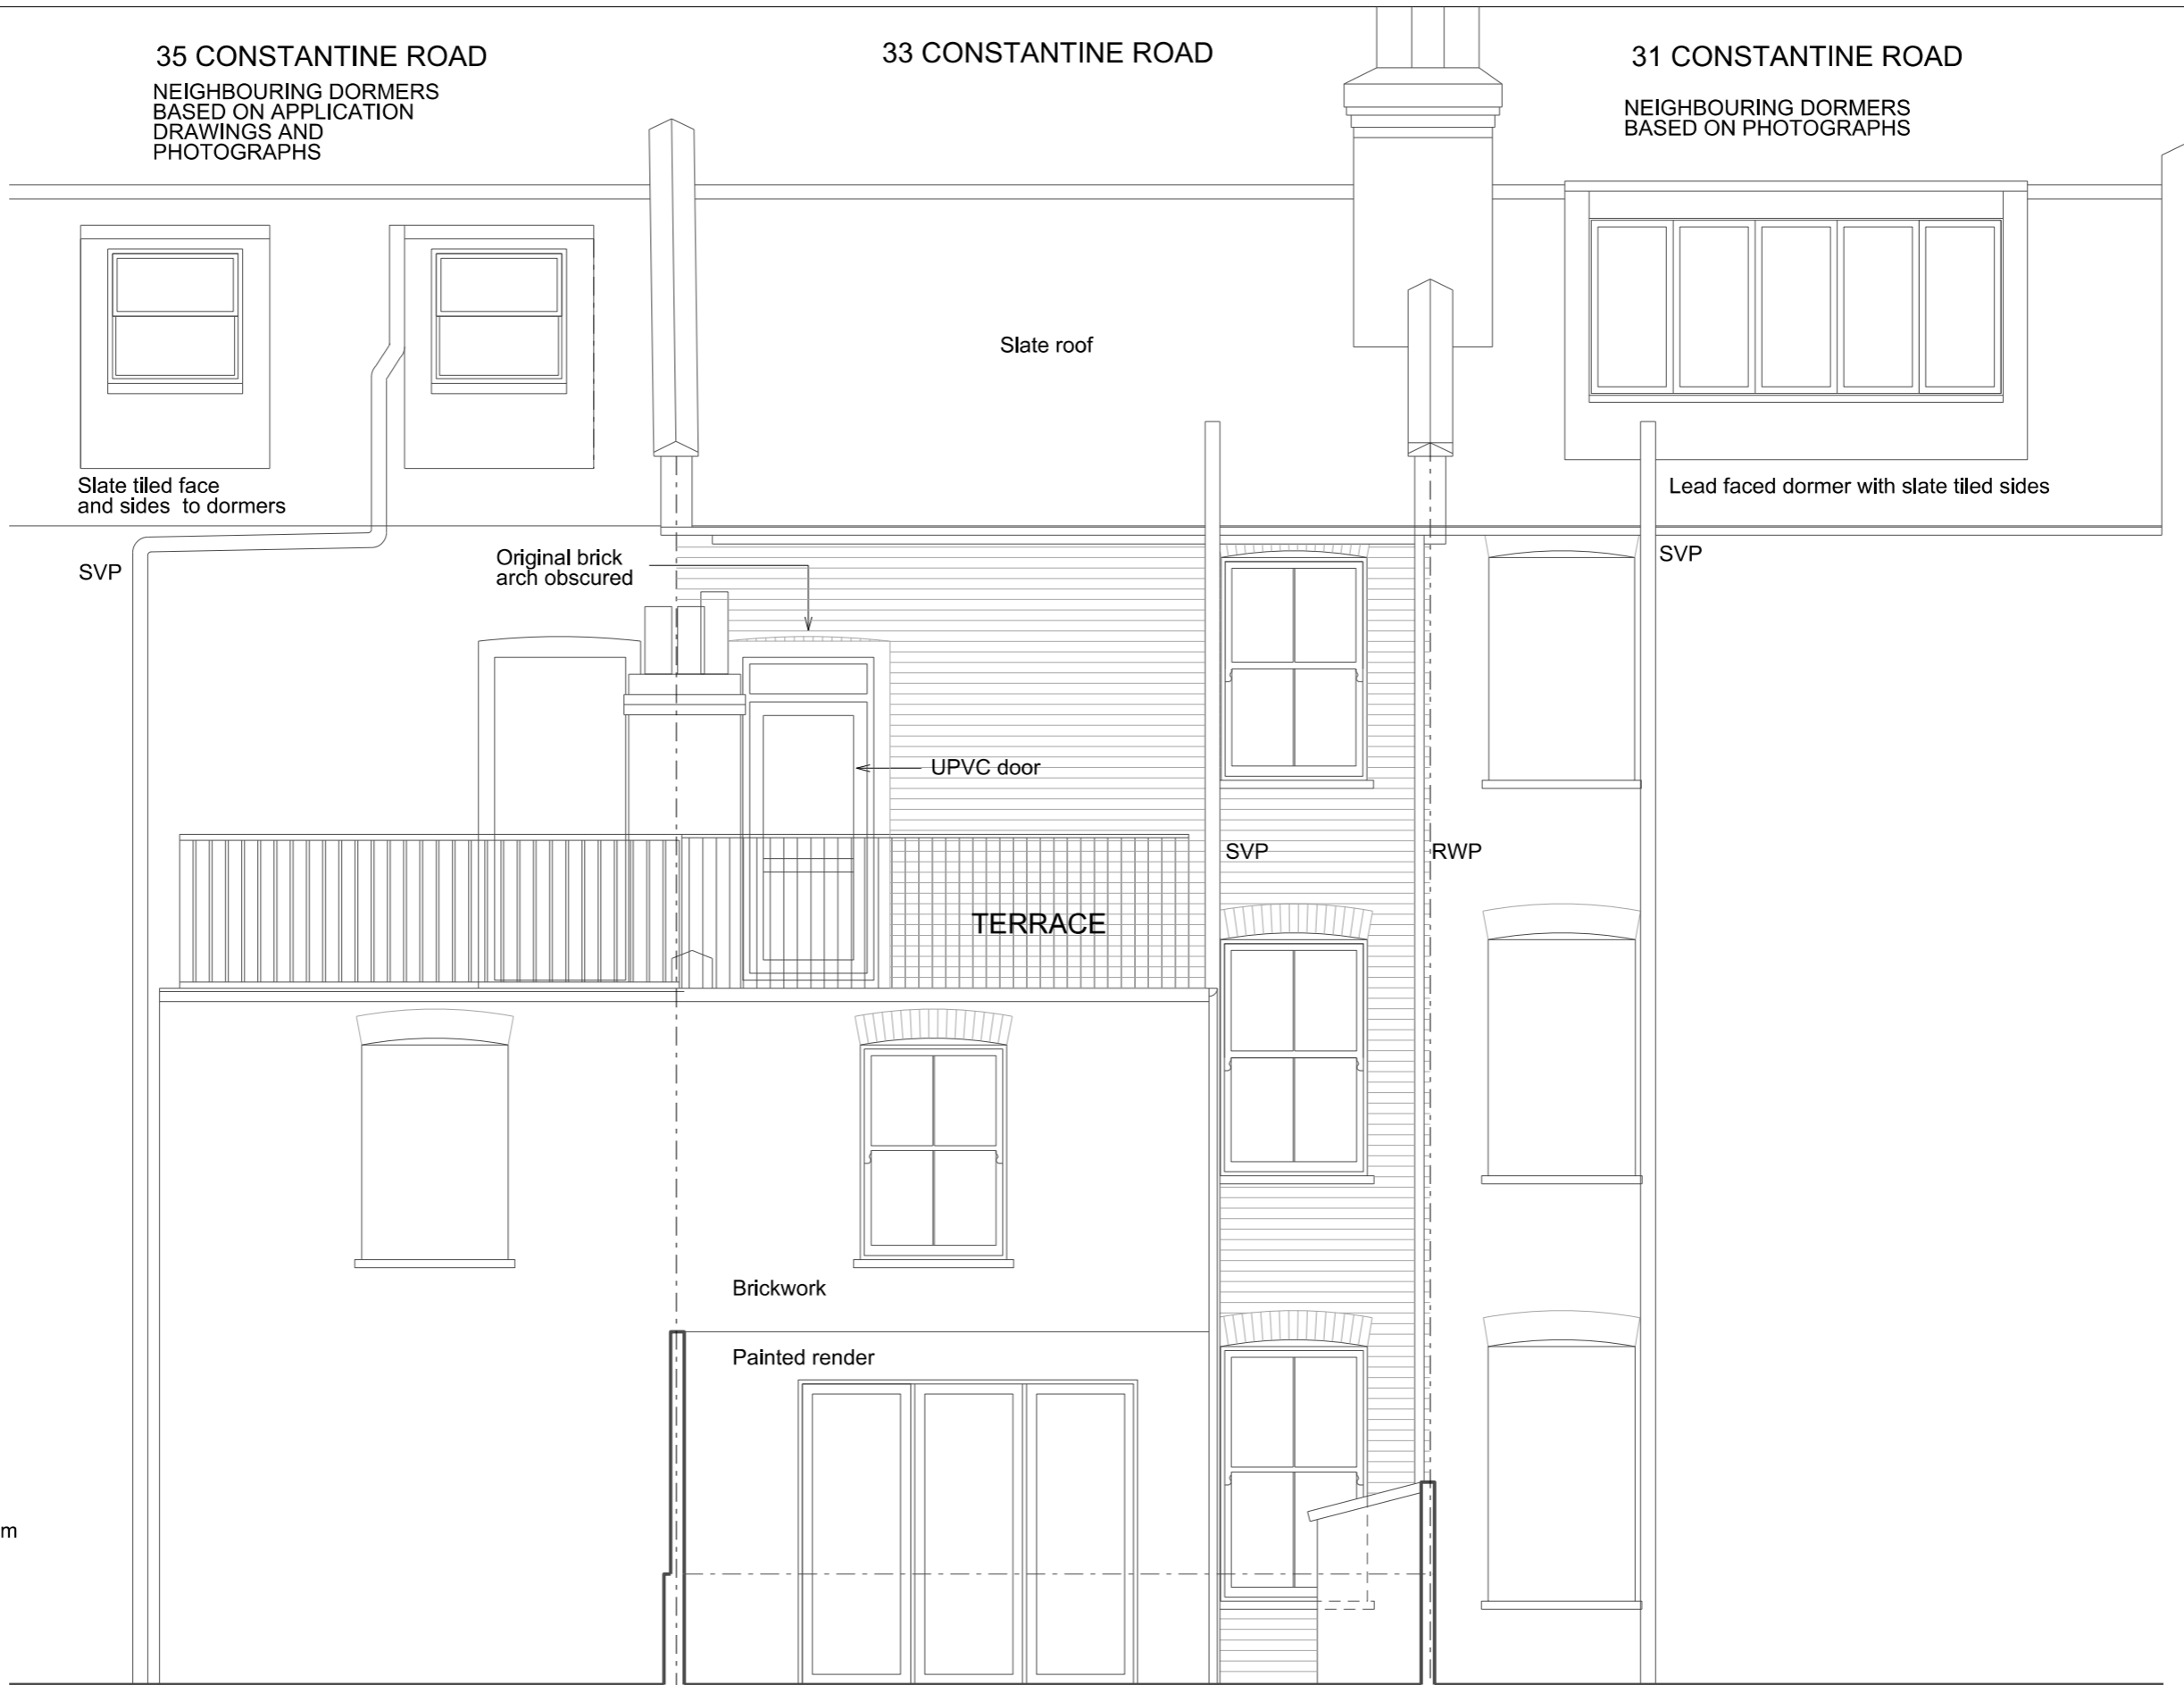

Slate roof

Slate tiled face
and sides to dormers

Lead faced dormer with slate tiled sides

SVP

Original brick
arch obscured

UPVC door

SVP

TERRACE

SVP

RWP

Brickwork

Painted render

0 0.5 1 2m


1:50 scale bar

Rev.	Date	By	Description
A	10.19	RW	Scale bar added

Do not scale from this drawing All dimensions to be checked on site
 Notify the Architect immediately of any discrepancies
 This drawing remains the copyright of the Architect
AAB architects
 Studio 9, Bickerton House, 25 Bickerton Road, London N19 5JT
 Tel 020 7281 8955 mail@aabarchitects.co.uk www.aabarchitects.co.uk

33 CONSTANTINE ROAD, NW3
 DRAWING : EXISTING REAR ELEVATION
 SCALE : 1:50 at A3
 DATE : 23.07.19

JOB NO.	SERIES	NO.	REV
360 PL 0	0	31	A

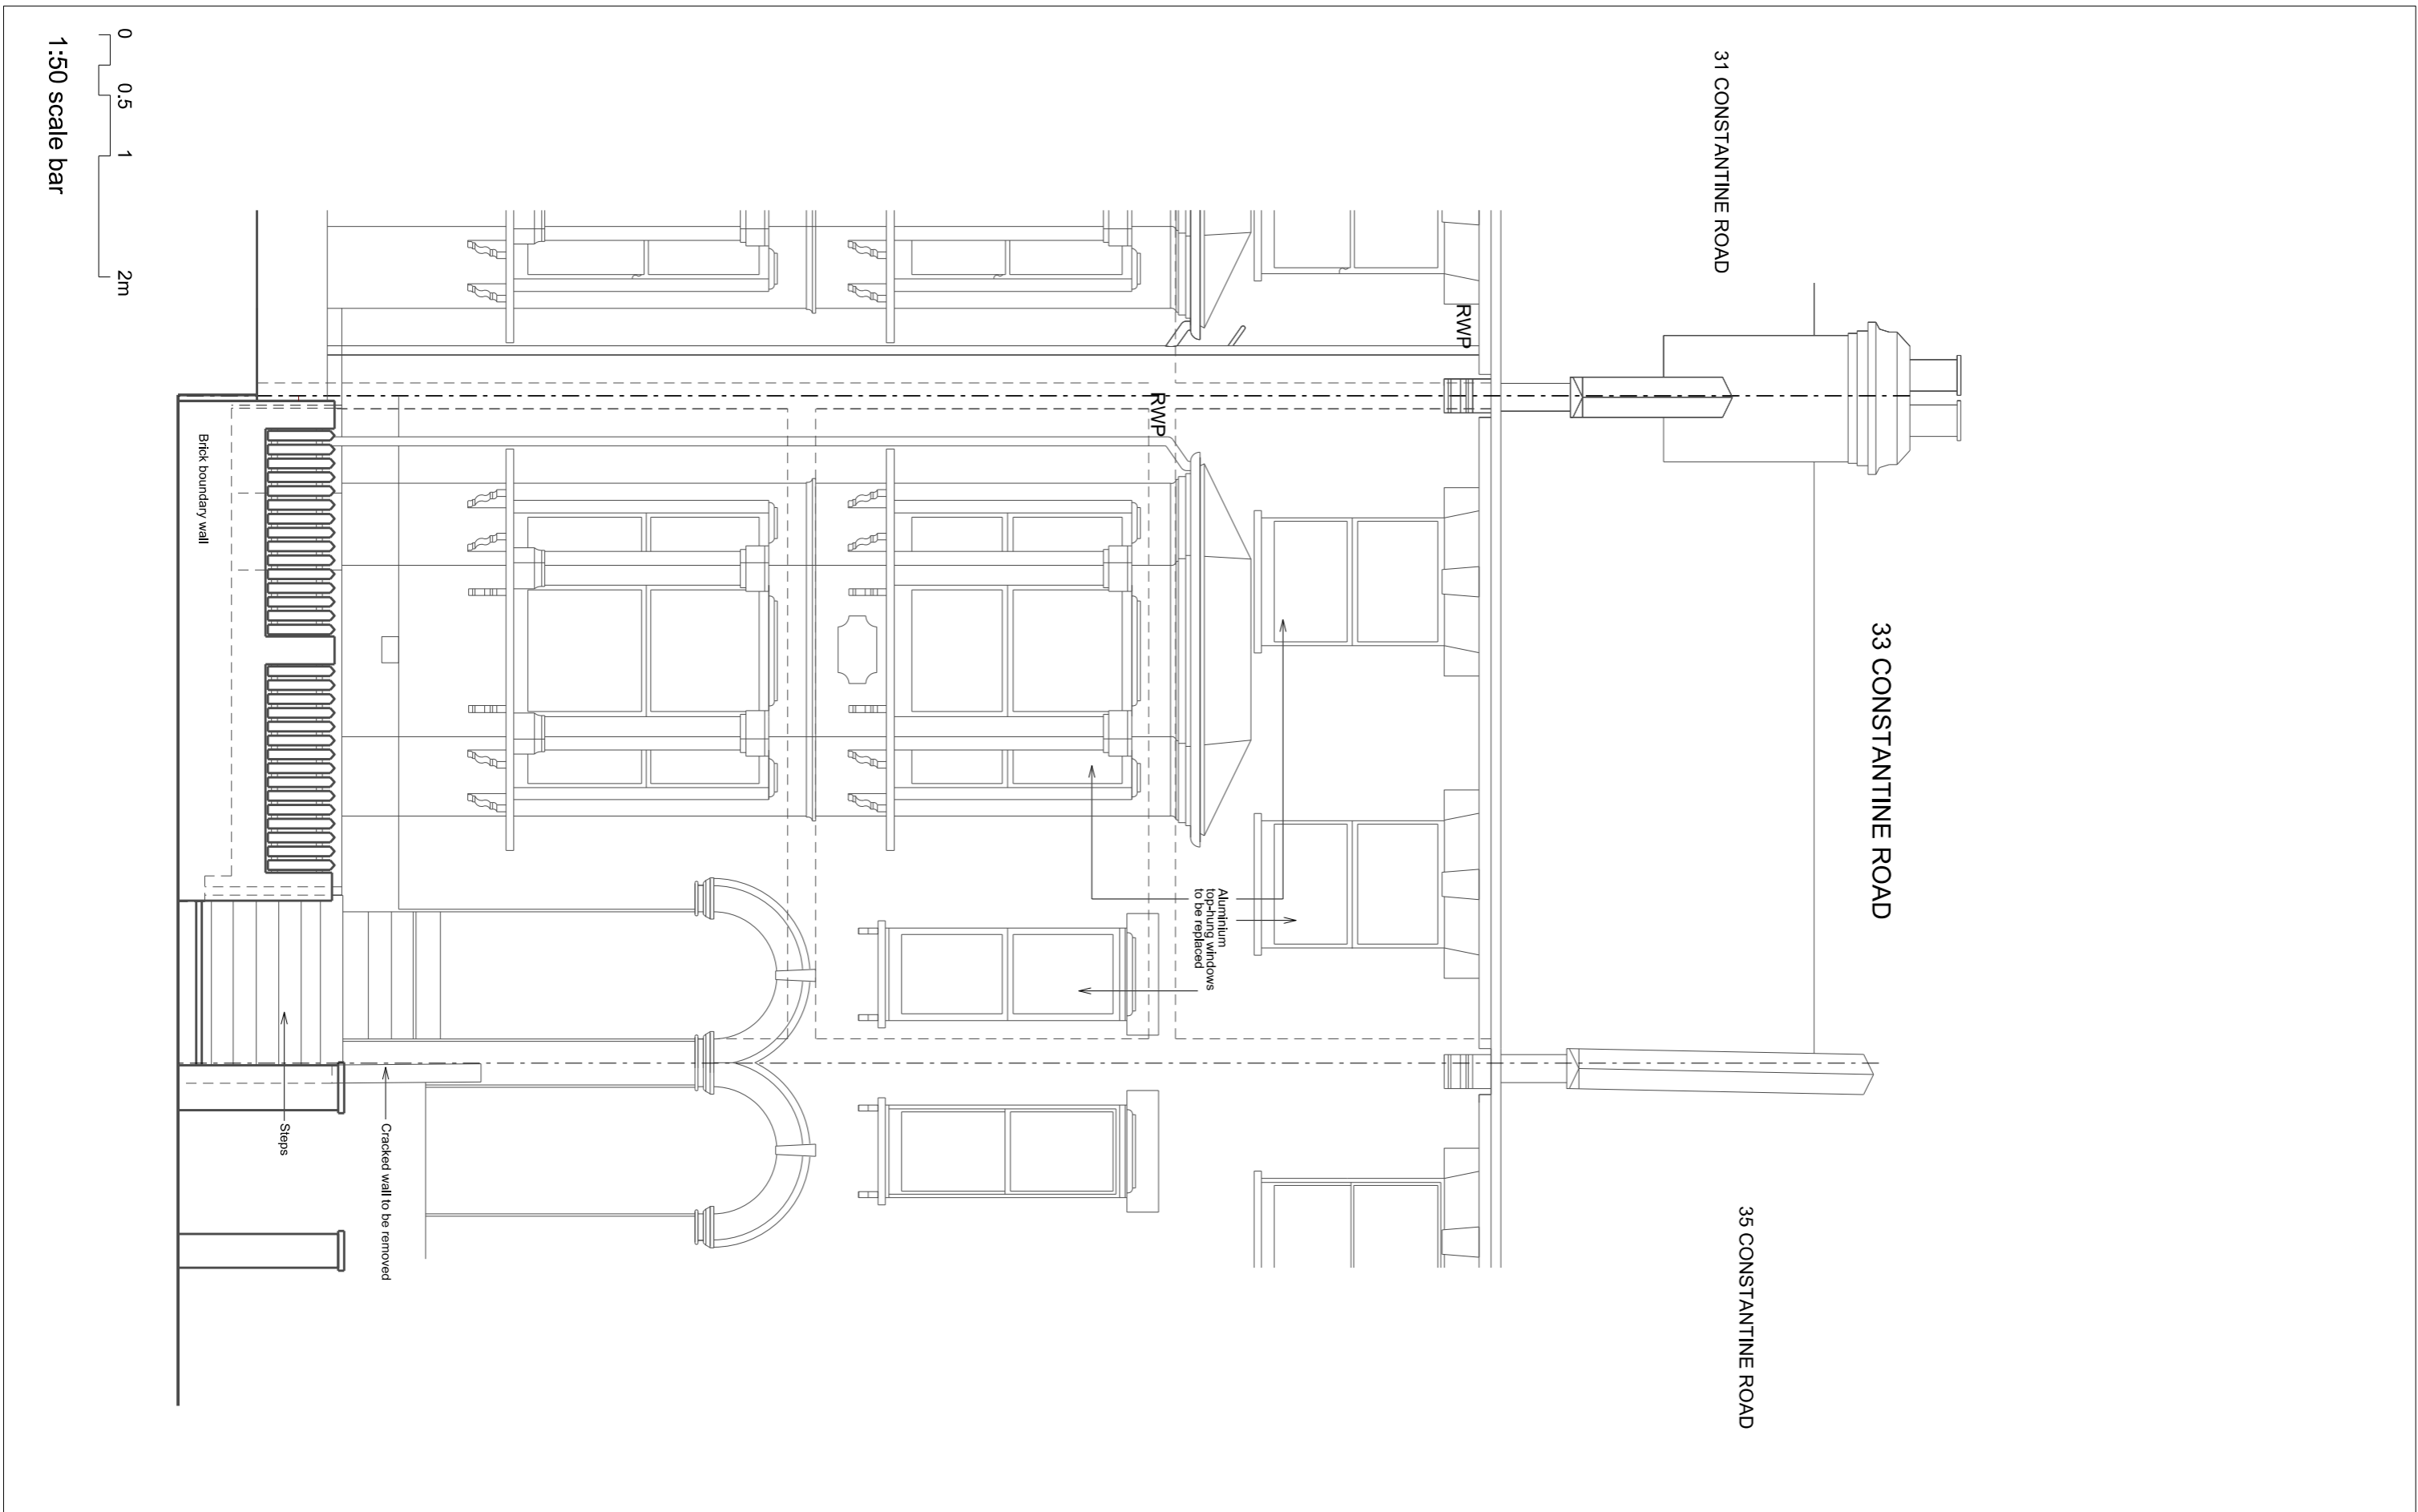

Rev.	Date	By	Description
A	10.19	RW	Scale bar added

Do not scale from this drawing All dimensions to be checked on site
 Notify the Architect immediately of any discrepancies
 This drawing remains the copyright of the Architect
AAB architects
 Studio 9, Bickerton House, 25 Bickerton Road, London N19 5JT
 Tel 020 7281 8955 mail@aabarchitects.co.uk www.aabarchitects.co.uk

33 CONSTANTINE ROAD, NW3
 DRAWING : EXISTING FRONT ELEVATION
 SCALE : 1:50 at A3
 DATE : 23.07.19

JOB NO.	SERIES	NO.	REV
360 PL 0	0	32	A