
 


- NOTES**
- This drawing to be read in conjunction with the design risk assessment prepared by Craft Architects Limited.
 - This drawing to be read in conjunction with all relevant drawings and specifications produced by CA and other members of the design team.
 - All dimensions are in millimetres unless otherwise stated.
 - Do not scale this drawing.
 - Any discrepancies in dimensions are to be reported to the architect immediately.
 - All information subject to detailed site survey, it is the duty of the contractor and his agent to check all dimensions on site.
 - This drawing is the copyright © of Craft Architects, do not reproduce without permission.

KEY

 Existing Structure

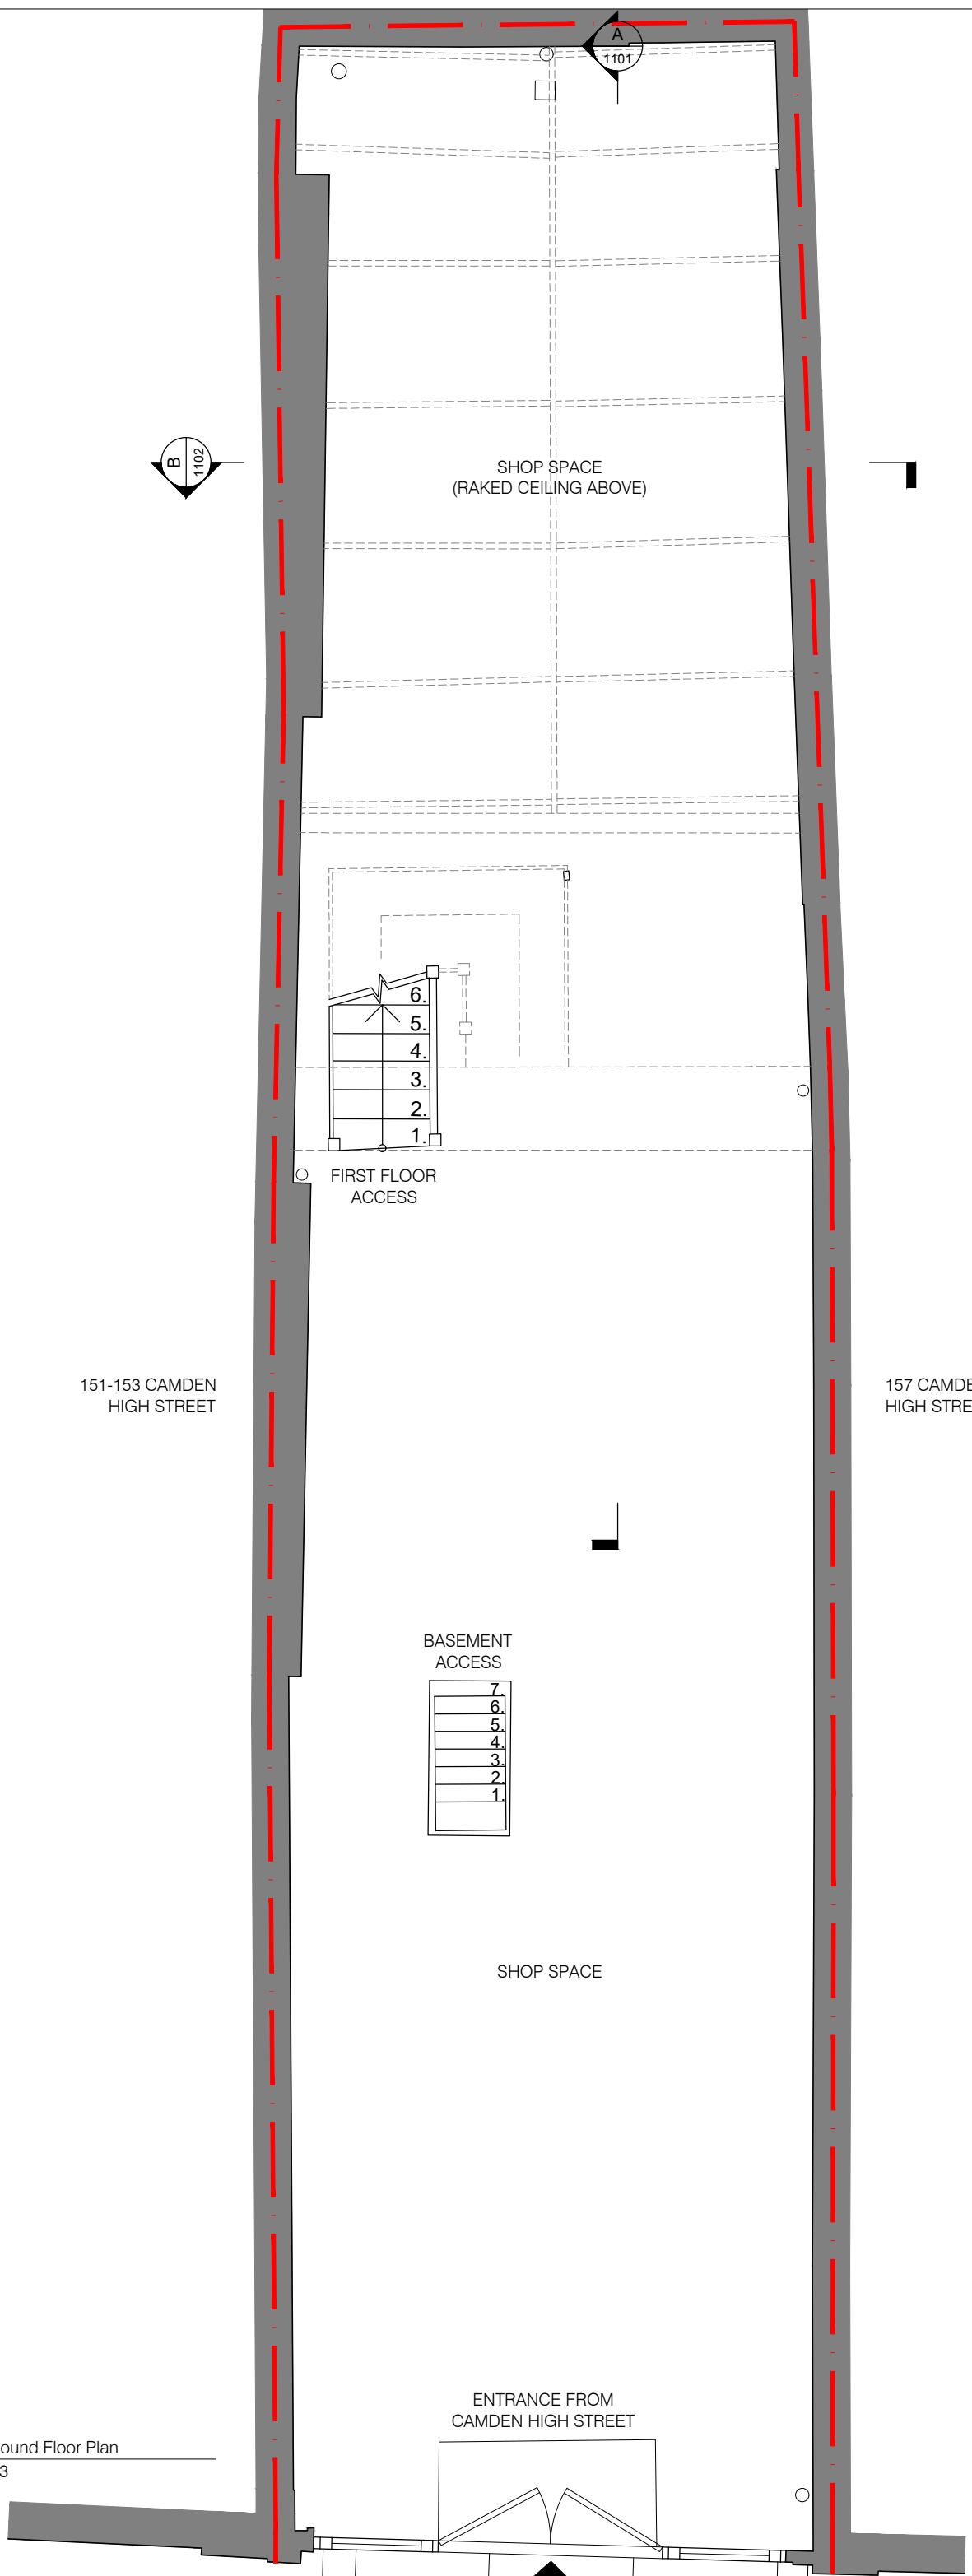

REV	DATE	DESCRIPTION	DRAWN BY	revision
	08.10.19	Planning Submission	JR	

PLANNING APPLICATION

Project Title
Tapioc
 155 Camden High Street

Drawing Title
Existing Ground Floor Plan

drawing number revision
1909 PA GA 1011 /

scale
1:50@A3
 date / drawn by / checked by
08.10.2019 / JR / RH

studio A303.1
 the biscuit factory
 100 clements road
 london se16 4dg
 tel. 020 7231 4361
 www.craftarchitects.co.uk

CRAFT
 ARCHITECTS

01 Existing Ground Floor Plan
 1011 1 : 50 @ A3