


NOTES

- This drawing to be read in conjunction with the design risk assessment prepared by Craft Architects Limited.
- This drawing to be read in conjunction with all relevant drawings and specifications produced by CA and other members of the design team.
- All dimensions are in millimetres unless otherwise stated.
- Do not scale this drawing.
- Any discrepancies in dimensions are to be reported to the architect immediately.
- All information subject to detailed site survey, it is the duty of the contractor and his agent to check all dimensions on site.
- This drawing is the copyright © of Craft Architects, do not reproduce without permission.

KEY

Existing Structure

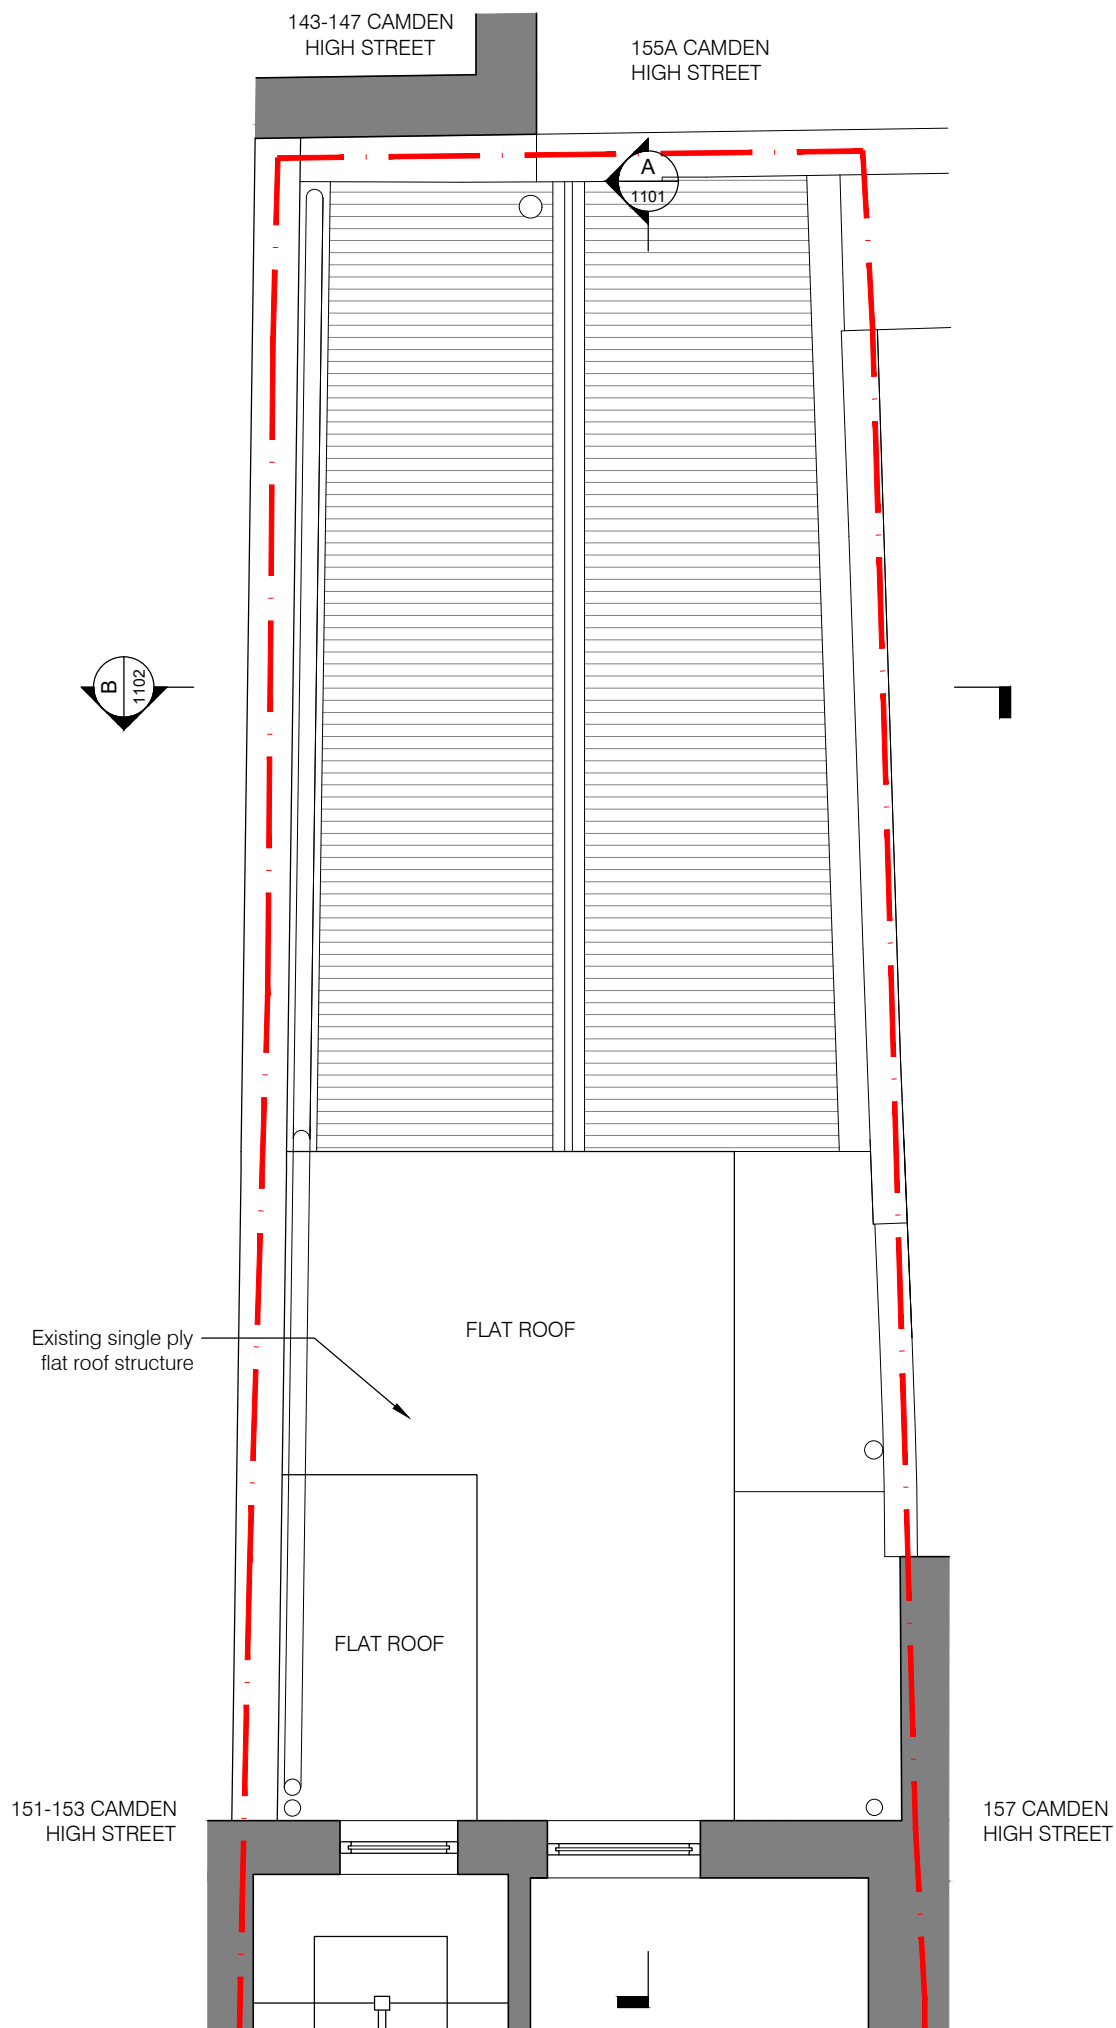

Existing single ply flat roof structure

FLAT ROOF

FLAT ROOF

151-153 CAMDEN HIGH STREET

157 CAMDEN HIGH STREET

01 Existing Second Floor / Roof Plan  
1013 1 : 50 @ A3



0 500 1000 2000 mm

REV	DATE	DESCRIPTION	DRAWN BY
	08.10.19	Planning Submission	JR

PLANNING APPLICATION

Project Title  
Tapioc  
155 Camden High Street

drawing title  
Existing Second Floor / Roof Plan

drawing number revision  
1909 PA GA 1013 /

scale  
1:50@A3  
date / drawn by / checked by  
08.10.2019 / JR / RH

studio A303.1  
the biscuit factory  
100 clements road  
london se16 4dg  
tel. 020 7231 4361  
www.craftarchitects.co.uk

**CRAFT**  
ARCHITECTS