


NOTES

- This drawing to be read in conjunction with the design risk assessment prepared by Craft Architects Limited.
- This drawing to be read in conjunction with all relevant drawings and specifications produced by CA and other members of the design team.
- All dimensions are in millimetres unless otherwise stated.
- Do not scale this drawing.
- Any discrepancies in dimensions are to be reported to the architect immediately.
- All information subject to detailed site survey, it is the duty of the contractor and his agent to check all dimensions on site.
- This drawing is the copyright © of Craft Architects, do not reproduce without permission.

KEY

- Existing Structure
- Proposed Structure

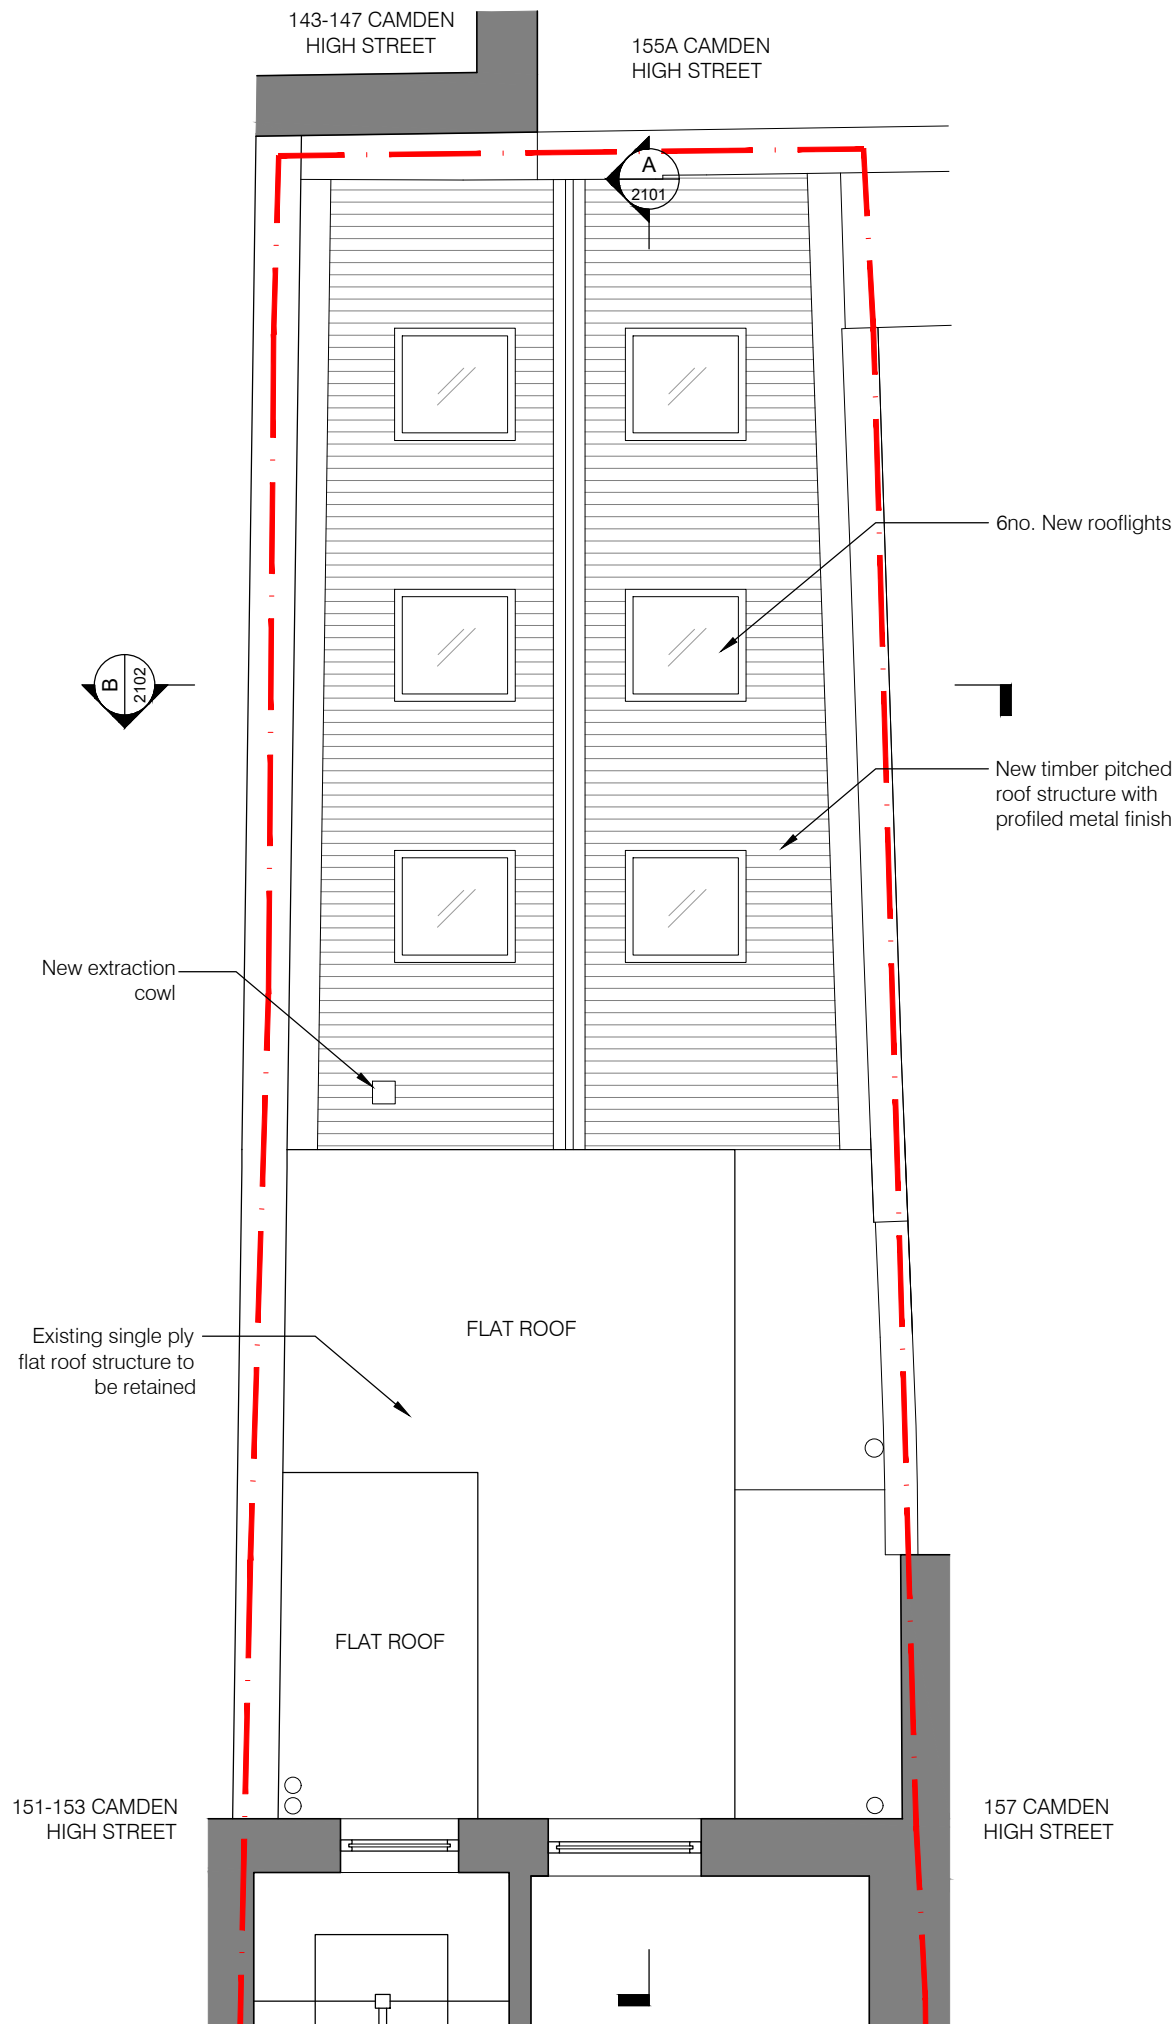

01 Proposed Second Floor / Roof Plan  
2013 1 : 50 @ A3



0 500 1000 2000 mm

REV	DATE	DESCRIPTION	DRAWN BY
	08.10.19	Planning submission	JR

PLANNING APPLICATION

Project Title  
**Taploc**  
155 Camden High Street

drawing title  
**Proposed Second Floor / Roof Plan**

drawing number / revision  
**1909 PA GA 2013 /**

scale  
**1:50@A3**  
date / drawn by / checked by  
**08.10.2019 / JR / RH**

studio A303.1  
the biscuit factory  
100 clements road  
london se16 4dg  
tel. 020 7231 4361  
www.craftarchitects.co.uk

**CRAFT**  
ARCHITECTS