



EXISTING FRONT ELEVATION

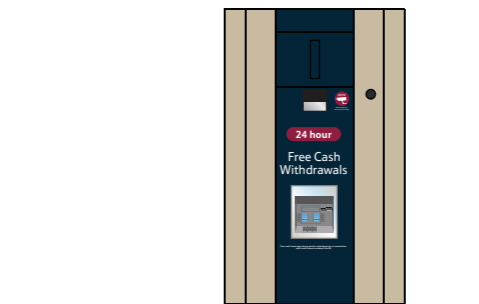

EXISTING SIDE ELEVATION (CAMDEN ROAD)



EXISTING CORNER ELEVATION (CAMDEN ROAD)

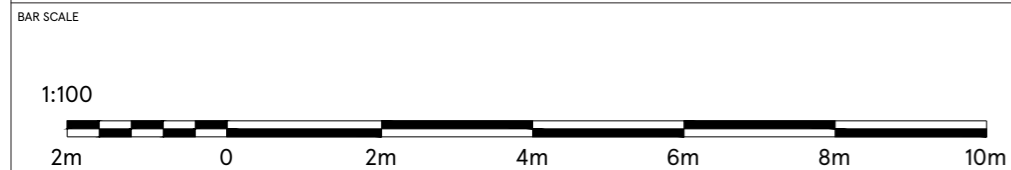

DRAWING NO 03_2213_03A	
SCALE 1:100@A3	DATE 13.10.2019
CHECKED BY ANDY HORWOOD	
DRAWN BY SHIKHA	

STORE TYPE EXPRESS
STORE NAME CAMDEN
CONTENT EXISTING ELEVATIONS

**TESCO**

FEASIBILITY ARCHITECTURE  
 TESCO STORES LIMITED EXPRESS GROUP  
 OMEGA BUILDING, KESTREL WAY, HERTFORDSHIRE,  
 WELWYN GARDEN CITY, HERTFORDSHIRE, AL7 1GA  
 TELEPHONE : 01707 395150

THE COPYRIGHT AND ALL OTHER RIGHTS IN AND RELATING TO THIS PUBLICATION BELONG TO AND ARE THE SOLE PROPERTY OF TESCO STORES LIMITED. ALL RIGHTS ARE RESERVED. NEITHER THE WHOLE NOR ANY PART OF THIS PUBLICATION MAY BE REPRODUCED OR TRANSMITTED IN ANY FORM OR BY ANY ELECTRONIC OR MECHANICAL MEANS INCLUDING PHOTOCOPYING AND RECORDING OR FROM ANY RETRIEVAL SYSTEM WITHOUT THE PRIOR WRITTEN LICENCE FROM THE OWNER. © 1997, TESCO STORES LIMITED.