
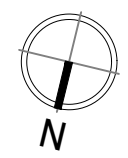


EXISTING SITE PLAN

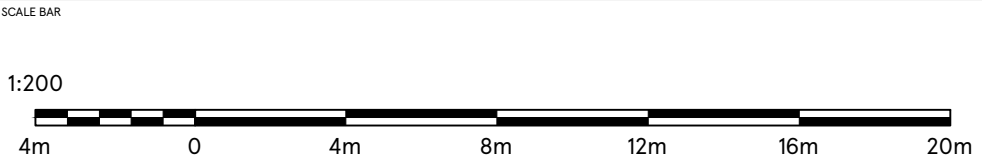

DRAWING NO 02_2213_02A	
SCALE 1:200@A3	DATE 10.10.2019
CHECKED BY ANDY HORWOOD	
DRAWN BY PARUL SHARMA	

STORE TYPE EXPRESS
STORE NAME CAMDEN
CONTENT EXISTING SITE PLAN_SIGNAGE

**TESCO**  
 FEASIBILITY PLANNING  
 STORE PLANNING DEPARTMENT  
 PROPERTY SERVICES  
 HIGHWOODS BUILDING, KESTRAL WAY  
 WELWYN GARDEN CITY, HERTFORDSHIRE, AL7 1GB UK  
 TELEPHONE : 01707 395150

THE COPYRIGHT AND ALL OTHER RIGHTS IN AND RELATING TO THIS PUBLICATION BELONG TO AND ARE THE SOLE PROPERTY OF TESCO STORES LIMITED. ALL RIGHTS ARE RESERVED. NEITHER THE WHOLE NOR ANY PART OF THIS PUBLICATION MAY BE REPRODUCED OR TRANSMITTED IN ANY FORM OR BY ANY ELECTRONIC OR MECHANICAL MEANS INCLUDING PHOTOCOPIING AND RECORDING OR FROM ANY RETRIEVAL SYSTEM WITHOUT THE PRIOR WRITTEN LICENCE FROM THE OWNER. © 2019 TESCO STORES LIMITED