


FIRST FLOOR PLAN: 231.4m²
 OVERALL GREEN AREA AT CURRENT DESIGN: 591.8m²
 PLANNING REQUIREMENT: 581.21m²

Rev. E
 Areas updated to match roof updates.

1 Green Area - First Floor Level
 175130 1 : 200

NOTES:

ALL REVISIONS		Dsg	Drw	Chk	App
E	24.07.19 Green areas updated with roof updates.	STW	STW	BYJK	BYJK
D	25.05.18 ROOF / Stage 4 / S4 - Issued for Stage Approval	STW	STW	BYJK	BYJK
C	04.06.18 ROOF / Stage 4 / S4 - Issued for Stage Approval	STW	STW	BYJK	BYJK
B	21.05.18 ROOF / Stage 4 / S3 - Issued for Review and Comment	STW	STW	BYJK	BYJK
B1	26.03.18 ROOF / Stage 4 / S2 - Issued for Information	STW	STW	BYJK	BYJK
A	12.12.16 Issued For Planning Condition Discharge	STW	STW	BYJK	BYJK
Re	DATE	REVISION HISTORY			
v		Dsg	Drw	Chk	App

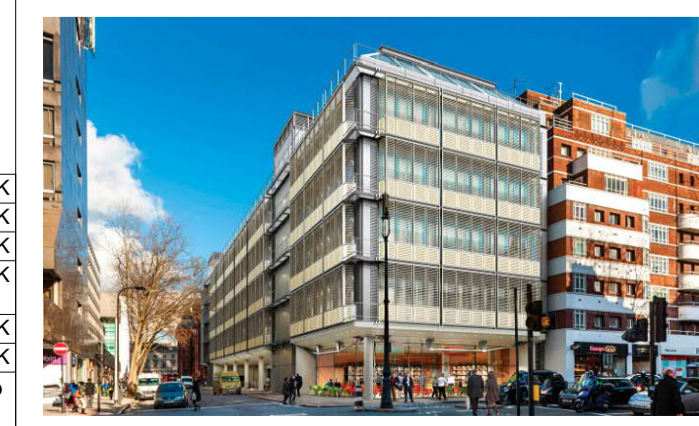

BOUYGUES
 UK
Head Office:
 Elizabeth House,
 39 York Road,
 London, SE1 7NQ.
 Tel: 020 7401 0020
 Fax: 020 7401 0030
 www.bouygues-uk.com

University College London Hospitals NHS Foundation Trust



Name	Signature	Date
Designed by STW		24.07.19
Drawn by ID		24.07.19
Checked by KK		24.07.19
Approved by KB		24.07.19

ORIGINATOR
 Scott Tallon Walker Architects
 NG Bailey CampbellReith
 VARIAN medical systems Particle Therapy

SCALE 1 : 200 @ A1
 BIM FILE NAME P4PBT-STW-AFA-SL-M3-A31-100060
 DATE 2016.12.12
 PROPOSED STATUS S4 - Issued for Stage Approval

DRAWING TITLE
 Proton Beam Therapy - Phase 4
 Green Area Plan - First Floor Level

PROJECT	ISSUER	AREA	LEVEL	TYPE	TRADE	SEQUENCE	REV
P4PBT	STW	AAB	01	GA	A31	175130	E

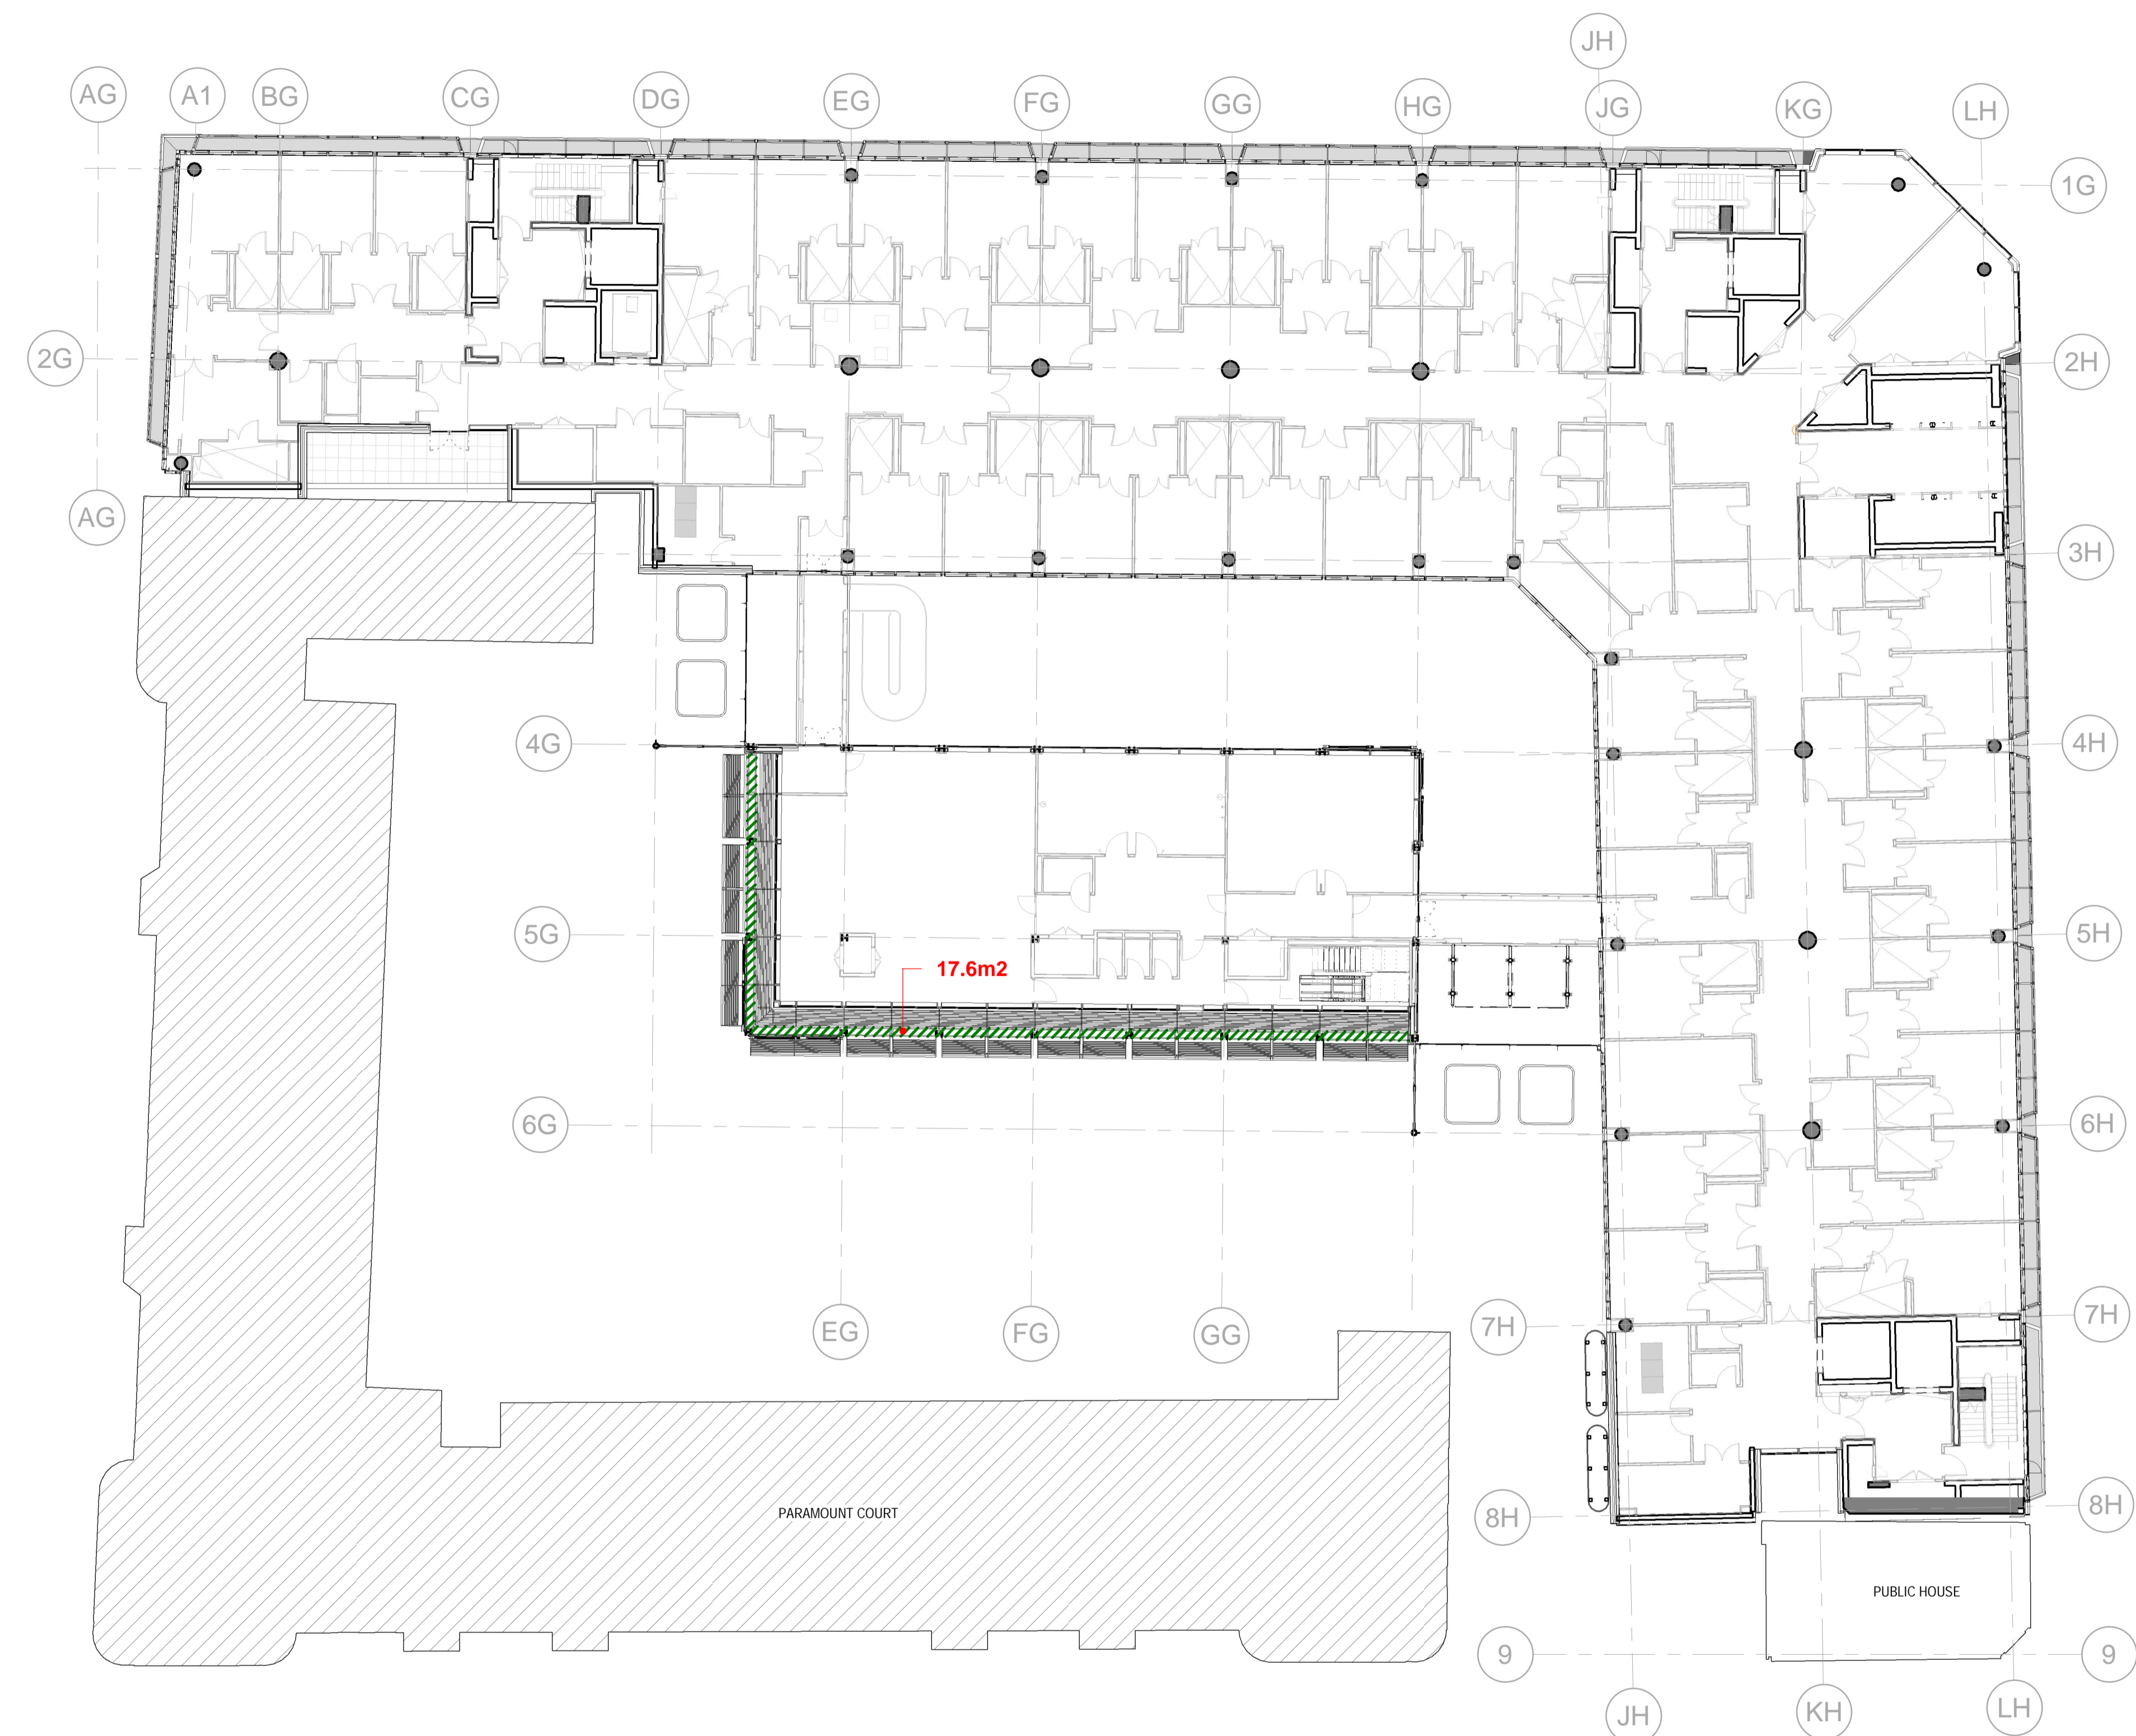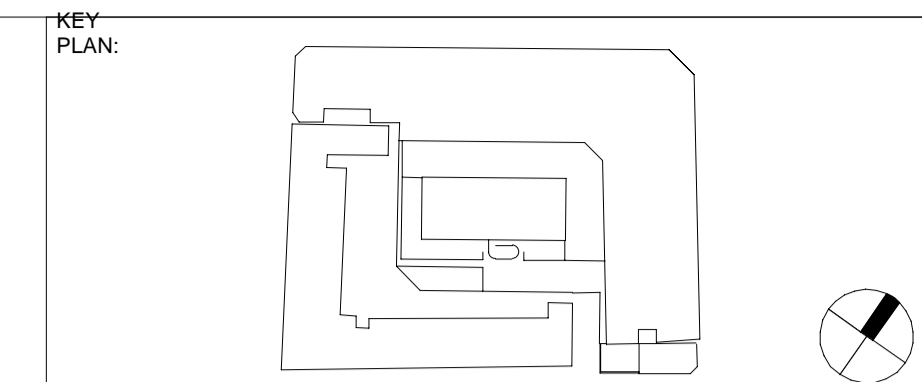

SECOND FLOOR PLAN: 17.6m²

OVERALL GREEN AREA AT CURRENT DESIGN: 591.8m²

PLANNING REQUIREMENT: 581.21m²

Rev. D
Areas updated to match roof updates.

1 Green Area - Second Floor Level
175131 1:200

NOTES:

ALL REVISIONS		STW	STW	BYUK	BYUK	
D	24.07.19	Green areas updated with roof updates.	STW	STW	BYUK	BYUK
C	25.05.19	ROOF / Stage 4 / S4 - Issued for Stage Approval	STW	STW	BYUK	BYUK
B	04.06.18	ROOF / Stage 4 / S4 - Issued for Stage Approval	STW	STW	BYUK	BYUK
A	21.05.18	ROOF / Stage 4 / S3 - Issued for Review and Comment	STW	STW	BYUK	BYUK
A1	26.03.18	ROOF / Stage 4 / S2 - Issued for Information	STW	STW	BYUK	BYUK
Re	DATE	REVISION HISTORY	Dsg	Drw	Chk	App





BOUYGUES
UK

Head Office:
Elizabeth House,
39 York Road,
London, SE1 7NQ.
Tel: 020 7401 0020
Fax: 020 7401 0030
www.bouygues-uk.com

University College London Hospitals NHS NHS Foundation Trust			
Designed by	Name	Signature	Date
Drawn by	ID		24.07.19
Checked	KK		24.07.19
Approved	KB		24.07.19

ORIGINATOR Scott Tallon Walker Architects	NG Bailey CampbellReith	ccrd medical systems	VARAN Particle Therapy
SCALE 1 : 200	@ A1	BIM FILE NAME P4PBT-STW-AFA-SL-M3-A31-100060	PROPOSED STATUS S4 - Issued for Stage Approval
DATE 2018.03.26			

DRAWING TITLE							
Proton Beam Therapy - Phase 4							
Green Area Plan - Second Floor Level							
PROJECT	ISSUER	AREA	LEVEL	TYPE	TRADE	SEQUENCE	REV
P4PBT	STW	AAB	02	GA	A31	175131	D

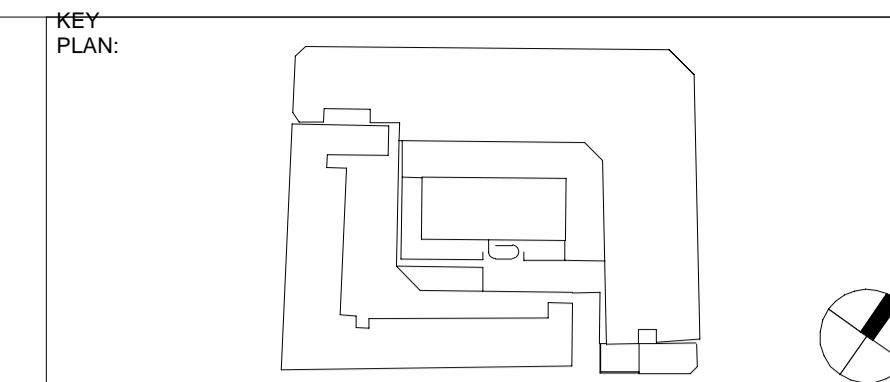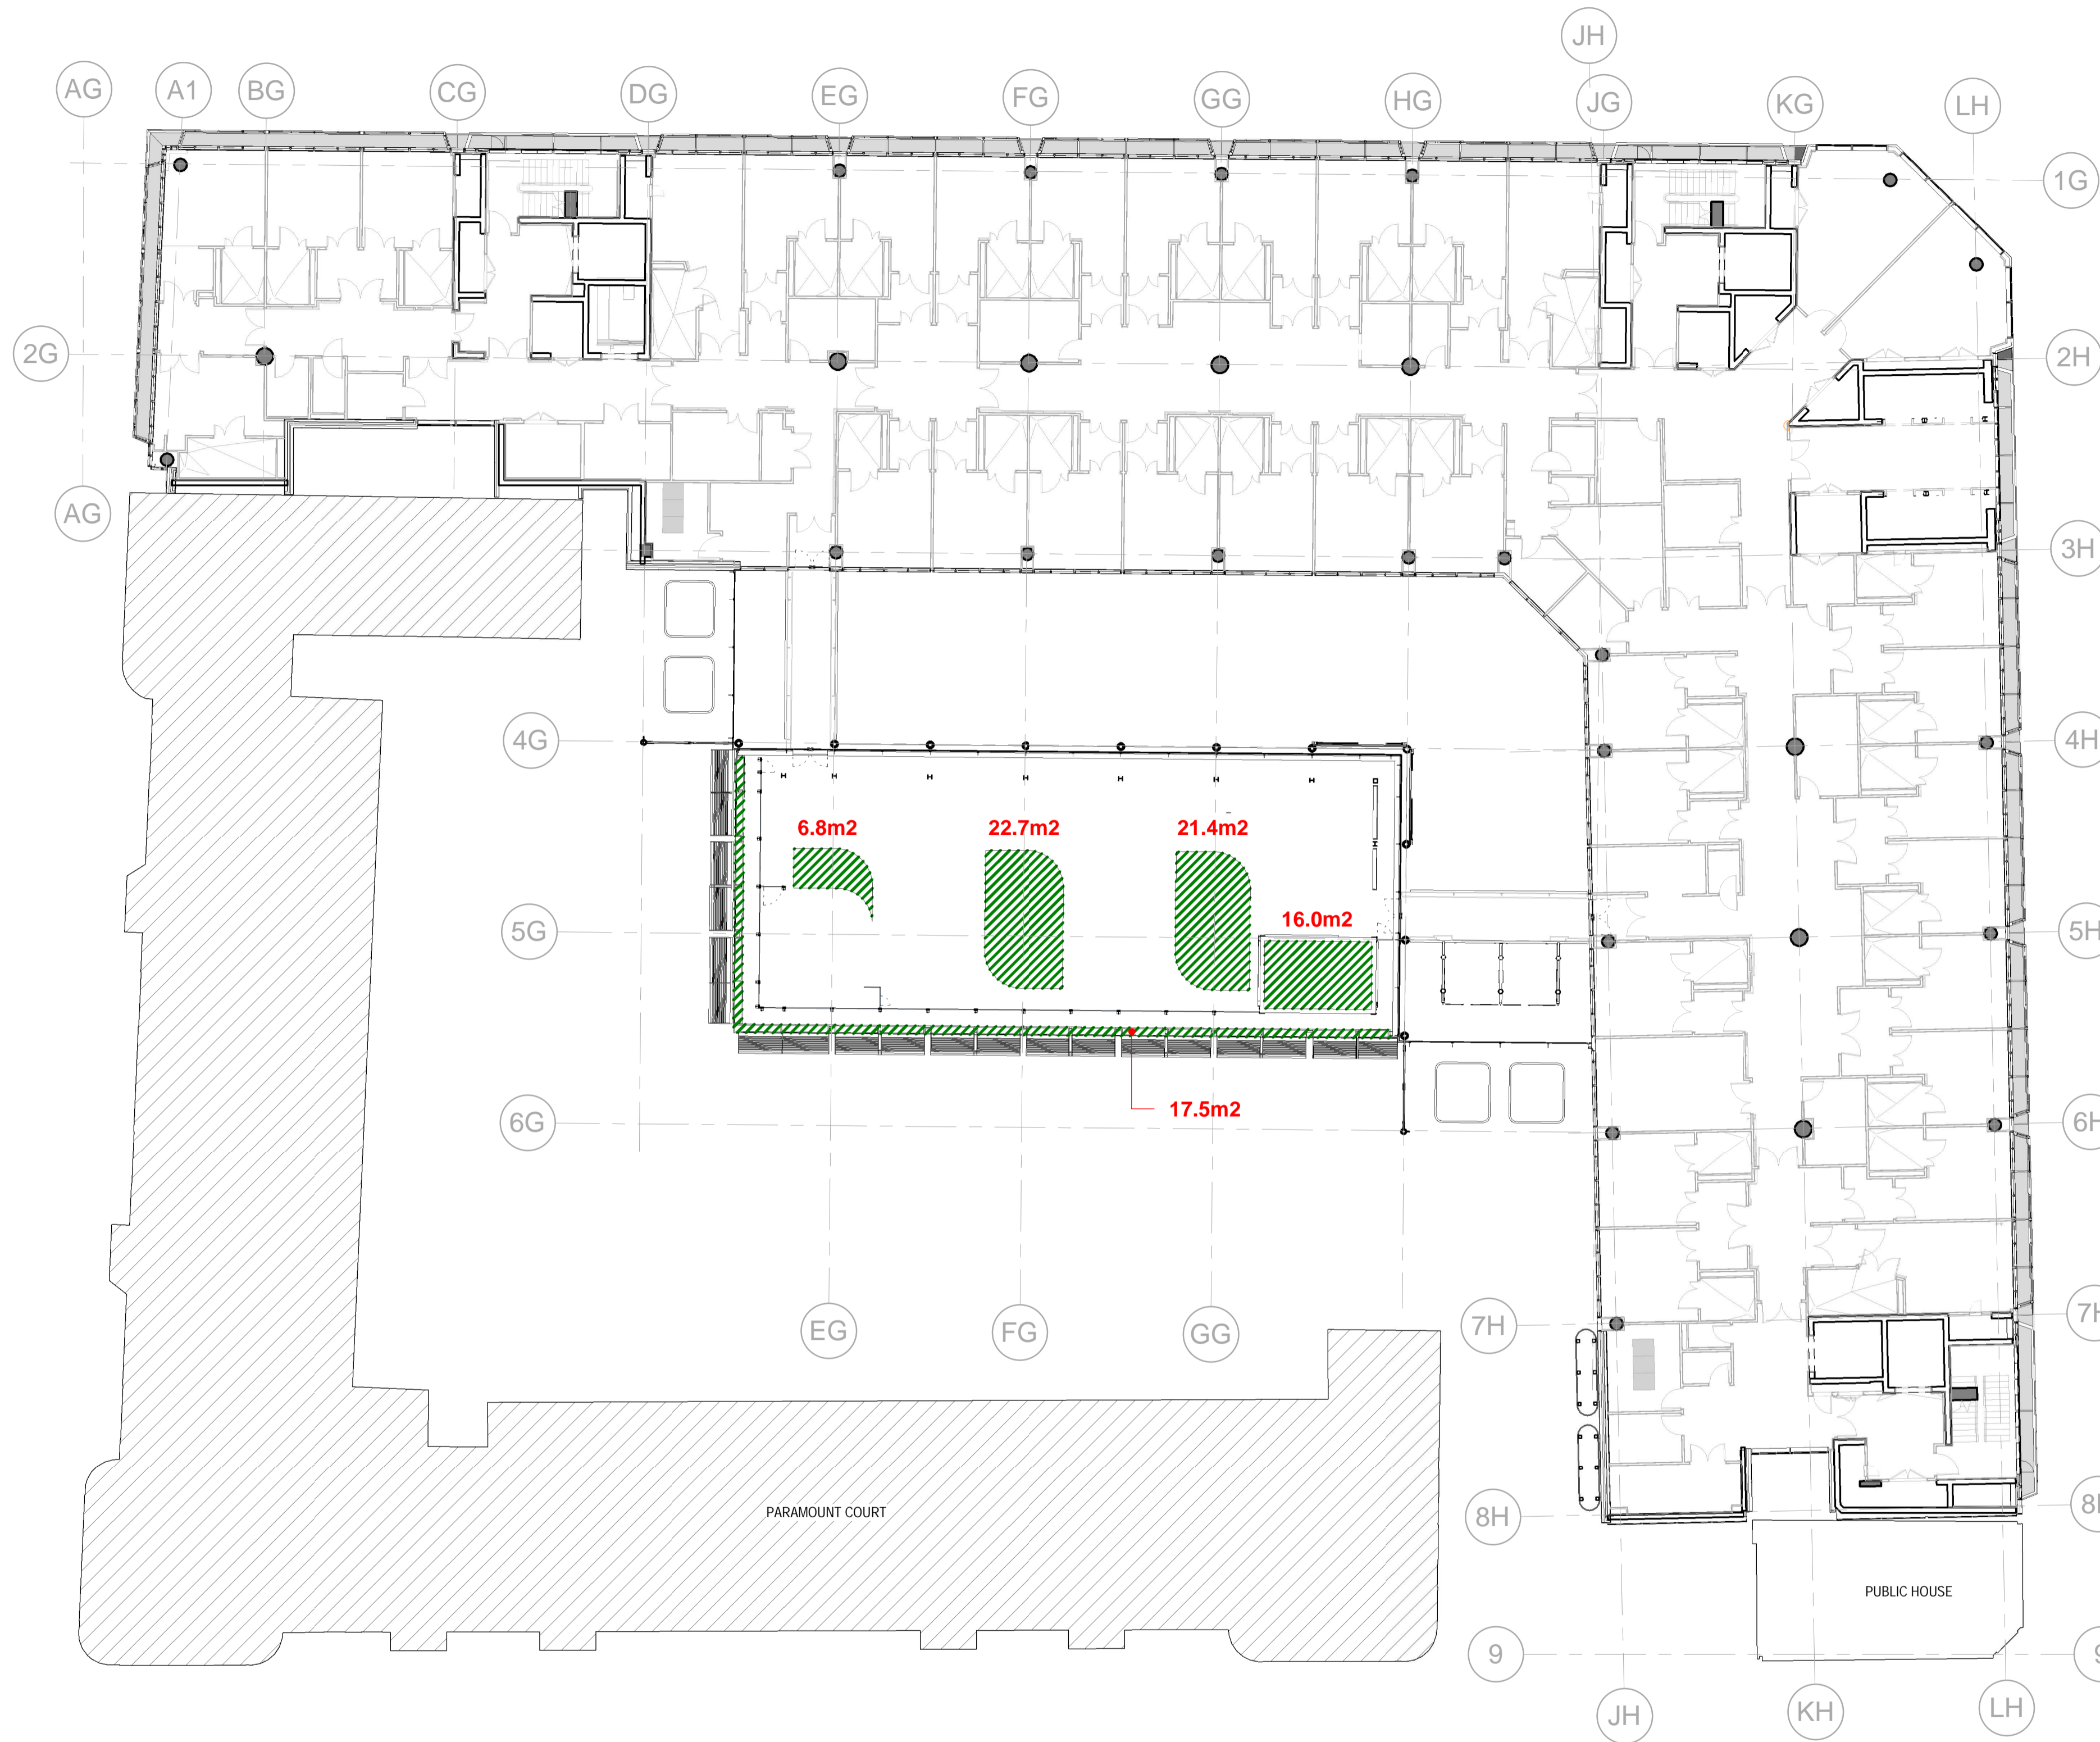


THIRD FLOOR PLAN: 84.4m²
OVERALL GREEN AREA AT CURRENT DESIGN: 591.8m²
PLANNING REQUIREMENT: 581.21m²

Rev. D
 Areas updated to match roof updates.

1 Green Area - Third Floor Level
 175132 1 : 200

NOTES:

ALL REVISIONS							
Re	DATE	REVISION HISTORY	Dsg	Drw	Chk	App	
D	25.05.18	ROOF / Stage 4 / S4 - Issued for Stage Approval	STW	STW	BYJK	BYJK	
C	04.06.18	ROOF / Stage 4 / S4 - Issued for Stage Approval	STW	STW	BYJK	BYJK	
B	21.05.18	ROOF / Stage 4 / S3 - Issued for Review and Comment	STW	STW	BYJK	BYJK	
B1	26.03.18	ROOF / Stage 4 / S2 - Issued for Information	STW	STW	BYJK	BYJK	
A	12.12.16	Issued For Planning Condition Discharge	STW	STW	BYJK	BYJK	

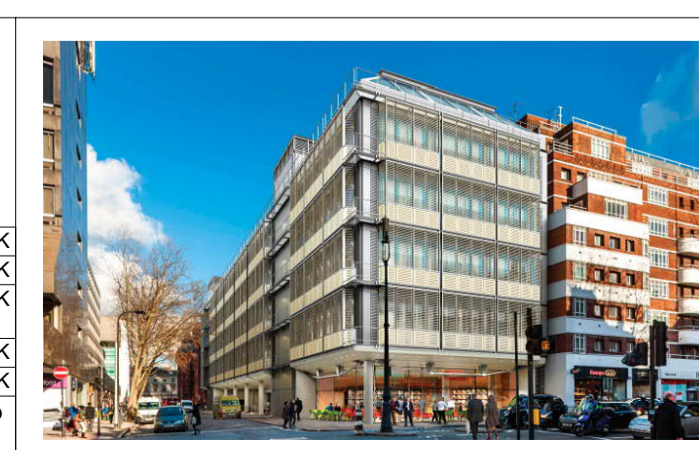

BOUYGUES
Head Office:
Elizabeth House,
39 York Road,
London, SE1 7NQ.
Tel: 020 7401 0020
Fax: 020 7401 0030
www.bouygues-uk.com

University College London Hospitals **NHS**
 NHS Foundation Trust

Name	Signature	Date
Designed by: STW		25.05.18
Drawn by: ID		25.05.18
Checked: KK		25.05.18
Approved: KB		25.05.18

ORIGINATOR
 Scott Tallon Walker Architects
 NG Bailey CampbellReith
 VARJAN medical systems | Particle Therapy



SCALE: 1 : 200 @ A1
 BIM FILE NAME: P4PBT-STW-AFA-SL-M3-A31-100060
 FIRST ISSUE DATE: 2016.12.12
 PROPOSED STATUS: S4 - Issued for Stage Approval

DRAWING TITLE

Proton Beam Therapy - Phase 4

Green Area Plan - Third Floor Level

PROJECT	ISSUER	AREA	LEVEL	TYPE	TRADE	SEQUENCE	REV
P4PBT	STW	AAB	03	GA	A31	175132	D

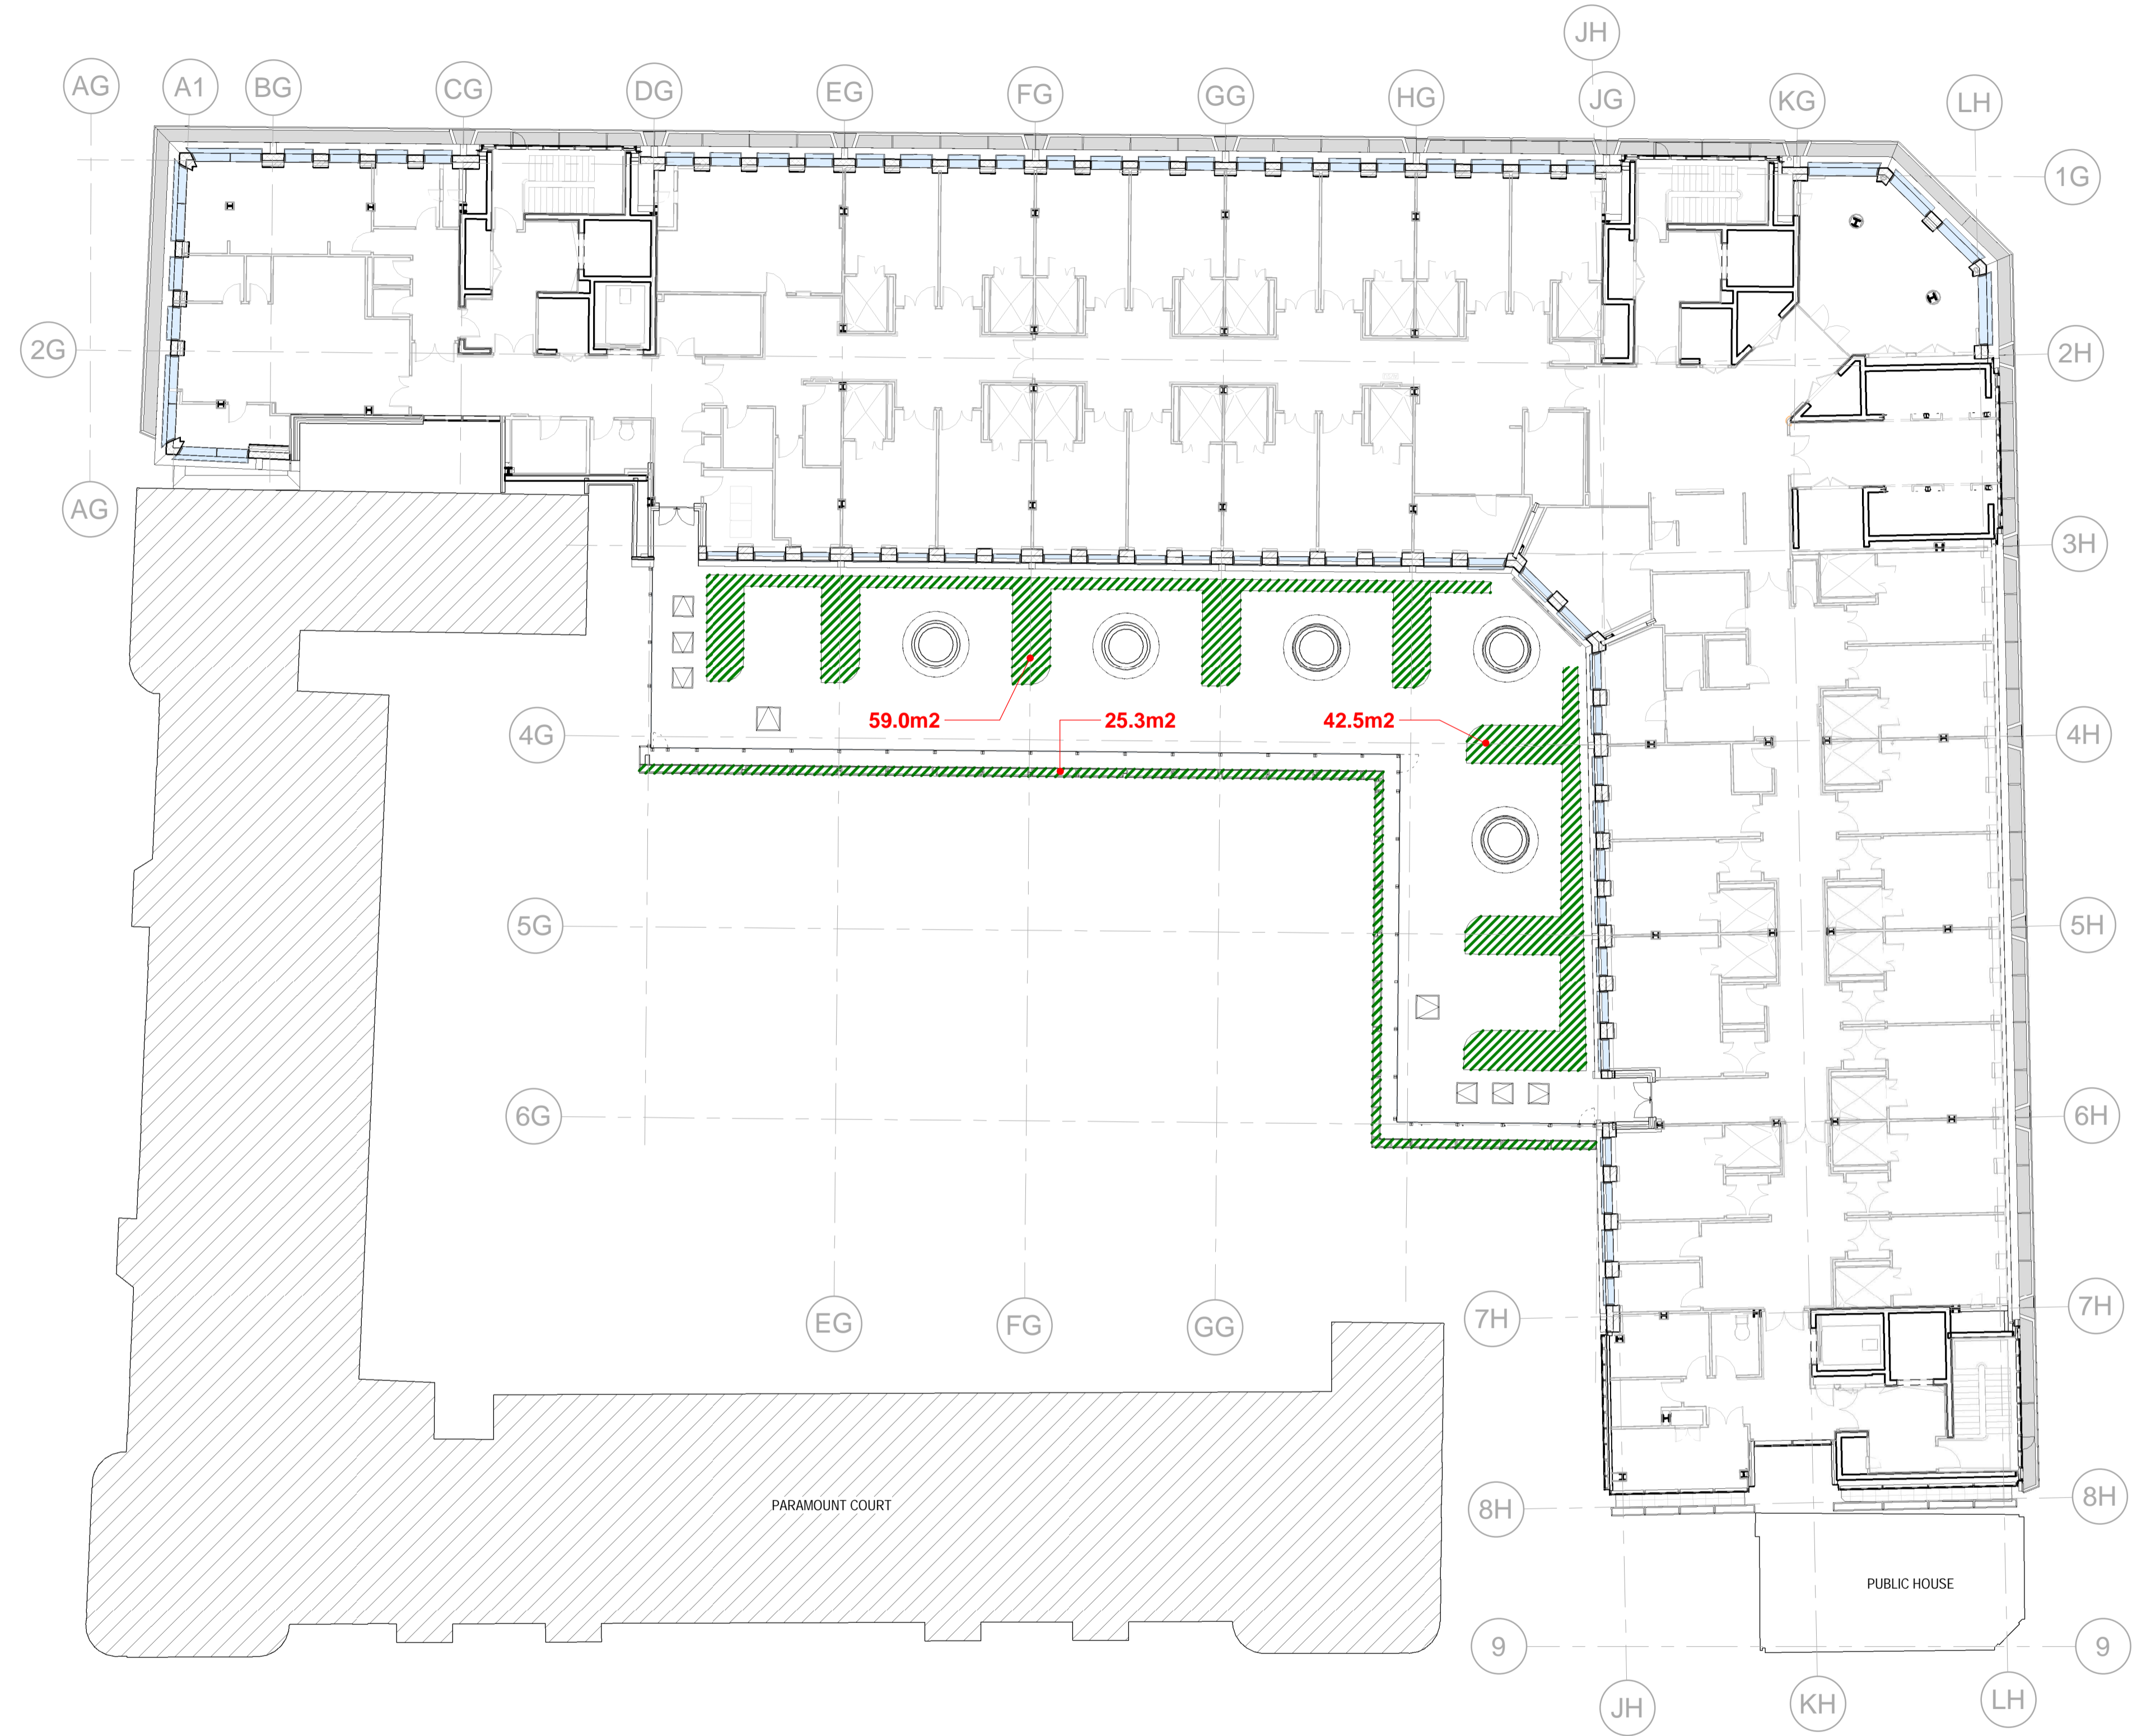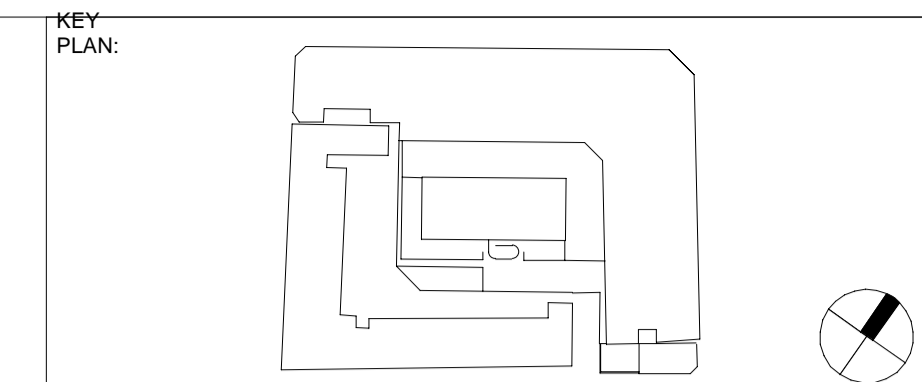

FIFTH FLOOR PLAN: 126.8m²
 OVERALL GREEN AREA AT CURRENT DESIGN: 591.8m²
 PLANNING REQUIREMENT: 581.21m²


Rev. D
 Areas updated to match roof updates.

1 Green Area - Fifth Floor Level
 175133 1 : 200

NOTES:

ALL REVISIONS

Re	DATE	REVISION HISTORY	Dsg	Drw	Chk	App
D	25.05.18	ROOF / Stage 4 / S4 - Issued for Stage Approval	STW	STW	BYJK	BYJK
C	04.06.18	ROOF / Stage 4 / S4 - Issued for Stage Approval	STW	STW	BYJK	BYJK
B	21.05.18	ROOF / Stage 4 / S3 - Issued for Review and Comment	STW	STW	BYJK	BYJK
B1	26.03.18	ROOF / Stage 4 / S2 - Issued for Information	STW	STW	BYJK	BYJK
A	12.12.16	Issued For Planning Condition Discharge	STW	STW	BYJK	BYJK

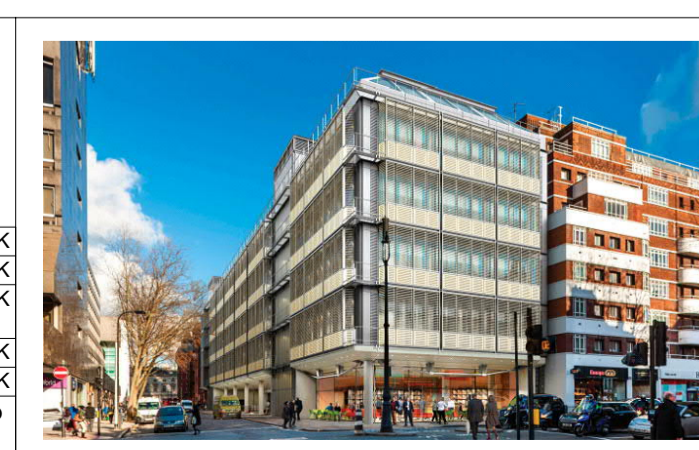

BOUYGUES
 Head Office:
 Elizabeth House,
 39 York Road,
 London, SE1 7NQ.
 Tel: 020 7401 0020
 Fax: 020 7401 0030
 www.bouygues-uk.com

University College London Hospitals NHS Foundation Trust



Name	Signature	Date
Designed by	STW	25.05.18
Drawn by	ID	25.05.18
Checked	KK	25.05.18
Approved	KB	25.05.18

ORIGINATOR
 Scott Tallon Walker Architects
 NG Bailey CampbellReith
 VARJAN medical systems Particle Therapy

SCALE: 1 : 200 @ A1
 BIM FILE NAME: P4PBT-STW-AFA-SL-M3-A31-100060
 FIRST ISSUE DATE: 2016.12.12
 PROPOSED STATUS: S4 - Issued for Stage Approval

DRAWING TITLE: Proton Beam Therapy - Phase 4
 Green Area Plan - Fifth Floor Level

PROJECT	ISSUER	AREA	LEVEL	TYPE	TRADE	SEQUENCE	REV
P4PBT	STW	AAB	05	GA	A31	175133	D

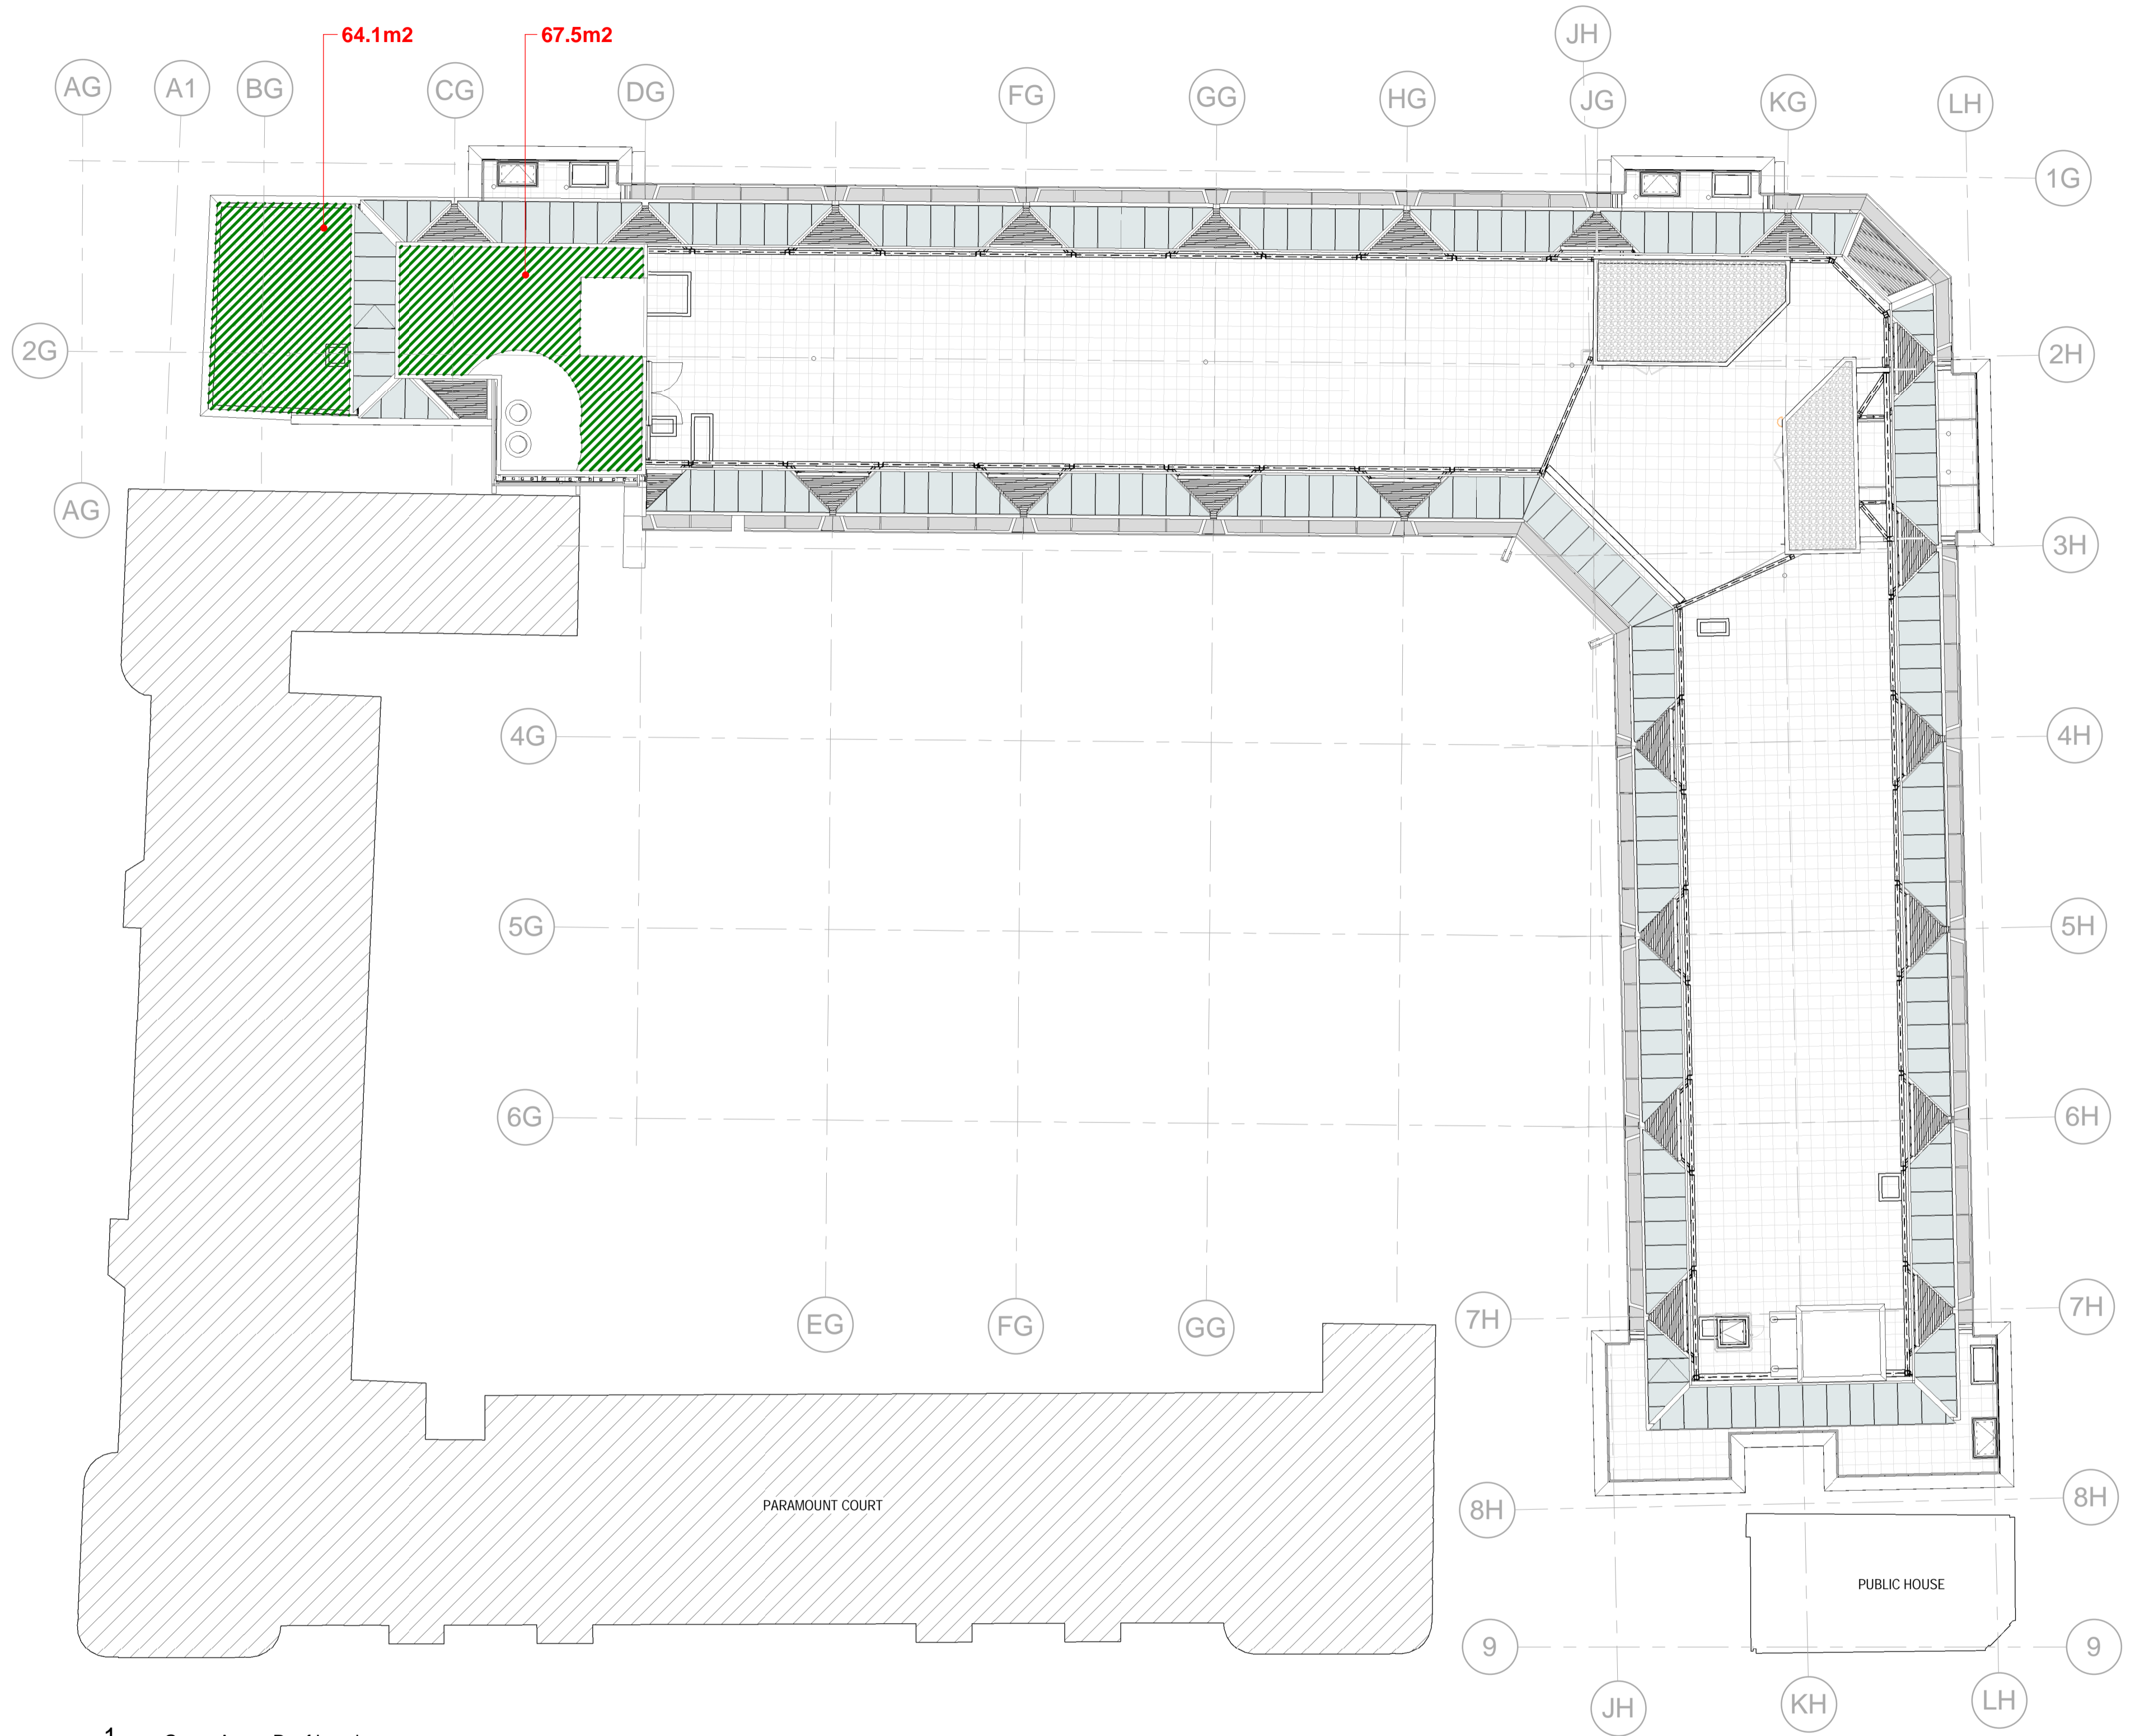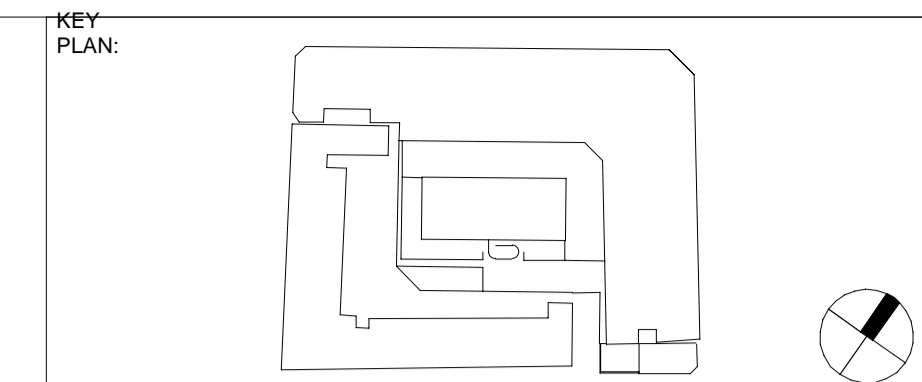

ROOF PLAN: 131.6m2
 OVERALL GREEN AREA AT CURRENT DESIGN: 591.8m2
 PLANNING REQUIREMENT: 581.21m2


Rev. D
 Areas updated to match roof updates.

1 Green Area - Roof Level
 175134 1 : 200

NOTES:

ALL REVISIONS

Re	DATE	REVISION HISTORY	Dsg	Drw	Chk	App
D	25.05.18	ROOF / Stage 4 / S4 - Issued for Stage Approval	STW	STW	BYJK	BYJK
C	04.06.18	ROOF / Stage 4 / S4 - Issued for Stage Approval	STW	STW	BYJK	BYJK
B	21.05.18	ROOF / Stage 4 / S3 - Issued for Review and Comment	STW	STW	BYJK	BYJK
B1	26.03.18	ROOF / Stage 4 / S2 - Issued for Information	STW	STW	BYJK	BYJK
A	12.12.16	Issued For Planning Condition Discharge	STW	STW	BYJK	BYJK

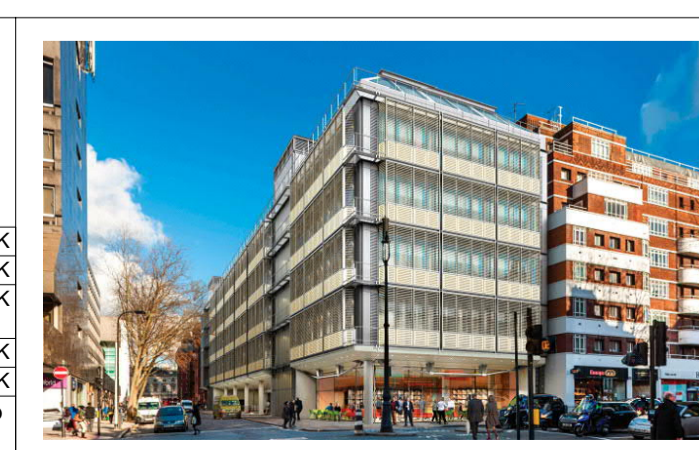

BOUYGUES
 UK
Head Office:
 Elizabeth House,
 39 York Road,
 London, SE1 7NQ.
 Tel: 020 7401 0020
 Fax: 020 7401 0030
 www.bouygues-uk.com

University College London Hospitals NHS Foundation Trust

Name	Signature	Date
Designed by: STW		25.05.18
Drawn by: ID		25.05.18
Checked: KK		25.05.18
Approved: KB		25.05.18

ORIGINATOR
 Scott Tallon Walker Architects
 NG Bailey CampbellReith
 VARIAN Particle Therapy

SCALE: 1 : 200 @ A1
 BIM FILE NAME: P4PBT-STW-AFA-SL-M3-A31-100060
 DATE: 2016.12.12
 PROPOSED STATUS: S4 - Issued for Stage Approval

DRAWING TITLE
 Proton Beam Therapy - Phase 4
 Green Area Plan - Roof Level

PROJECT	ISSUER	AREA	LEVEL	TYPE	TRADE	SEQUENCE	REV
P4PBT	STW	AAB	RF	GA	A31	175134	D